


510 N

500 N

490 N

31.66

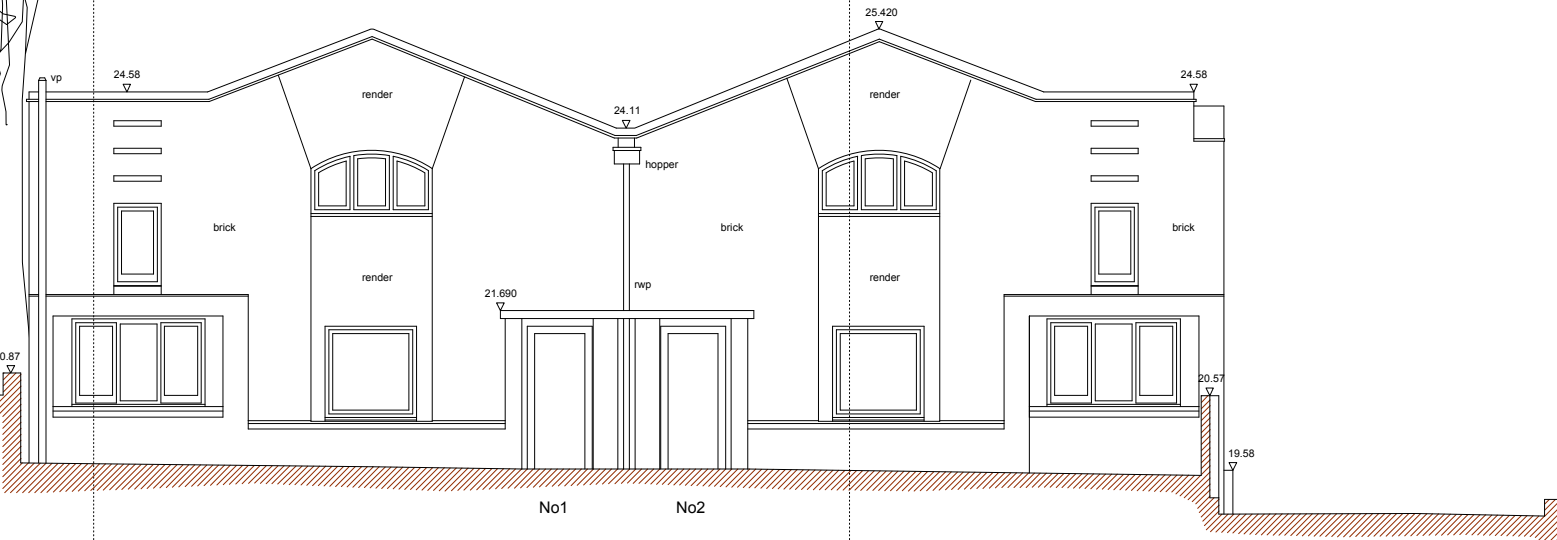

Medresco House

No1 No2

Datum 18.000m

Datum 18.000m

Front West Elevation 66 Fitzjohns Avenue

