


520 N

530 N

540 N

550 N

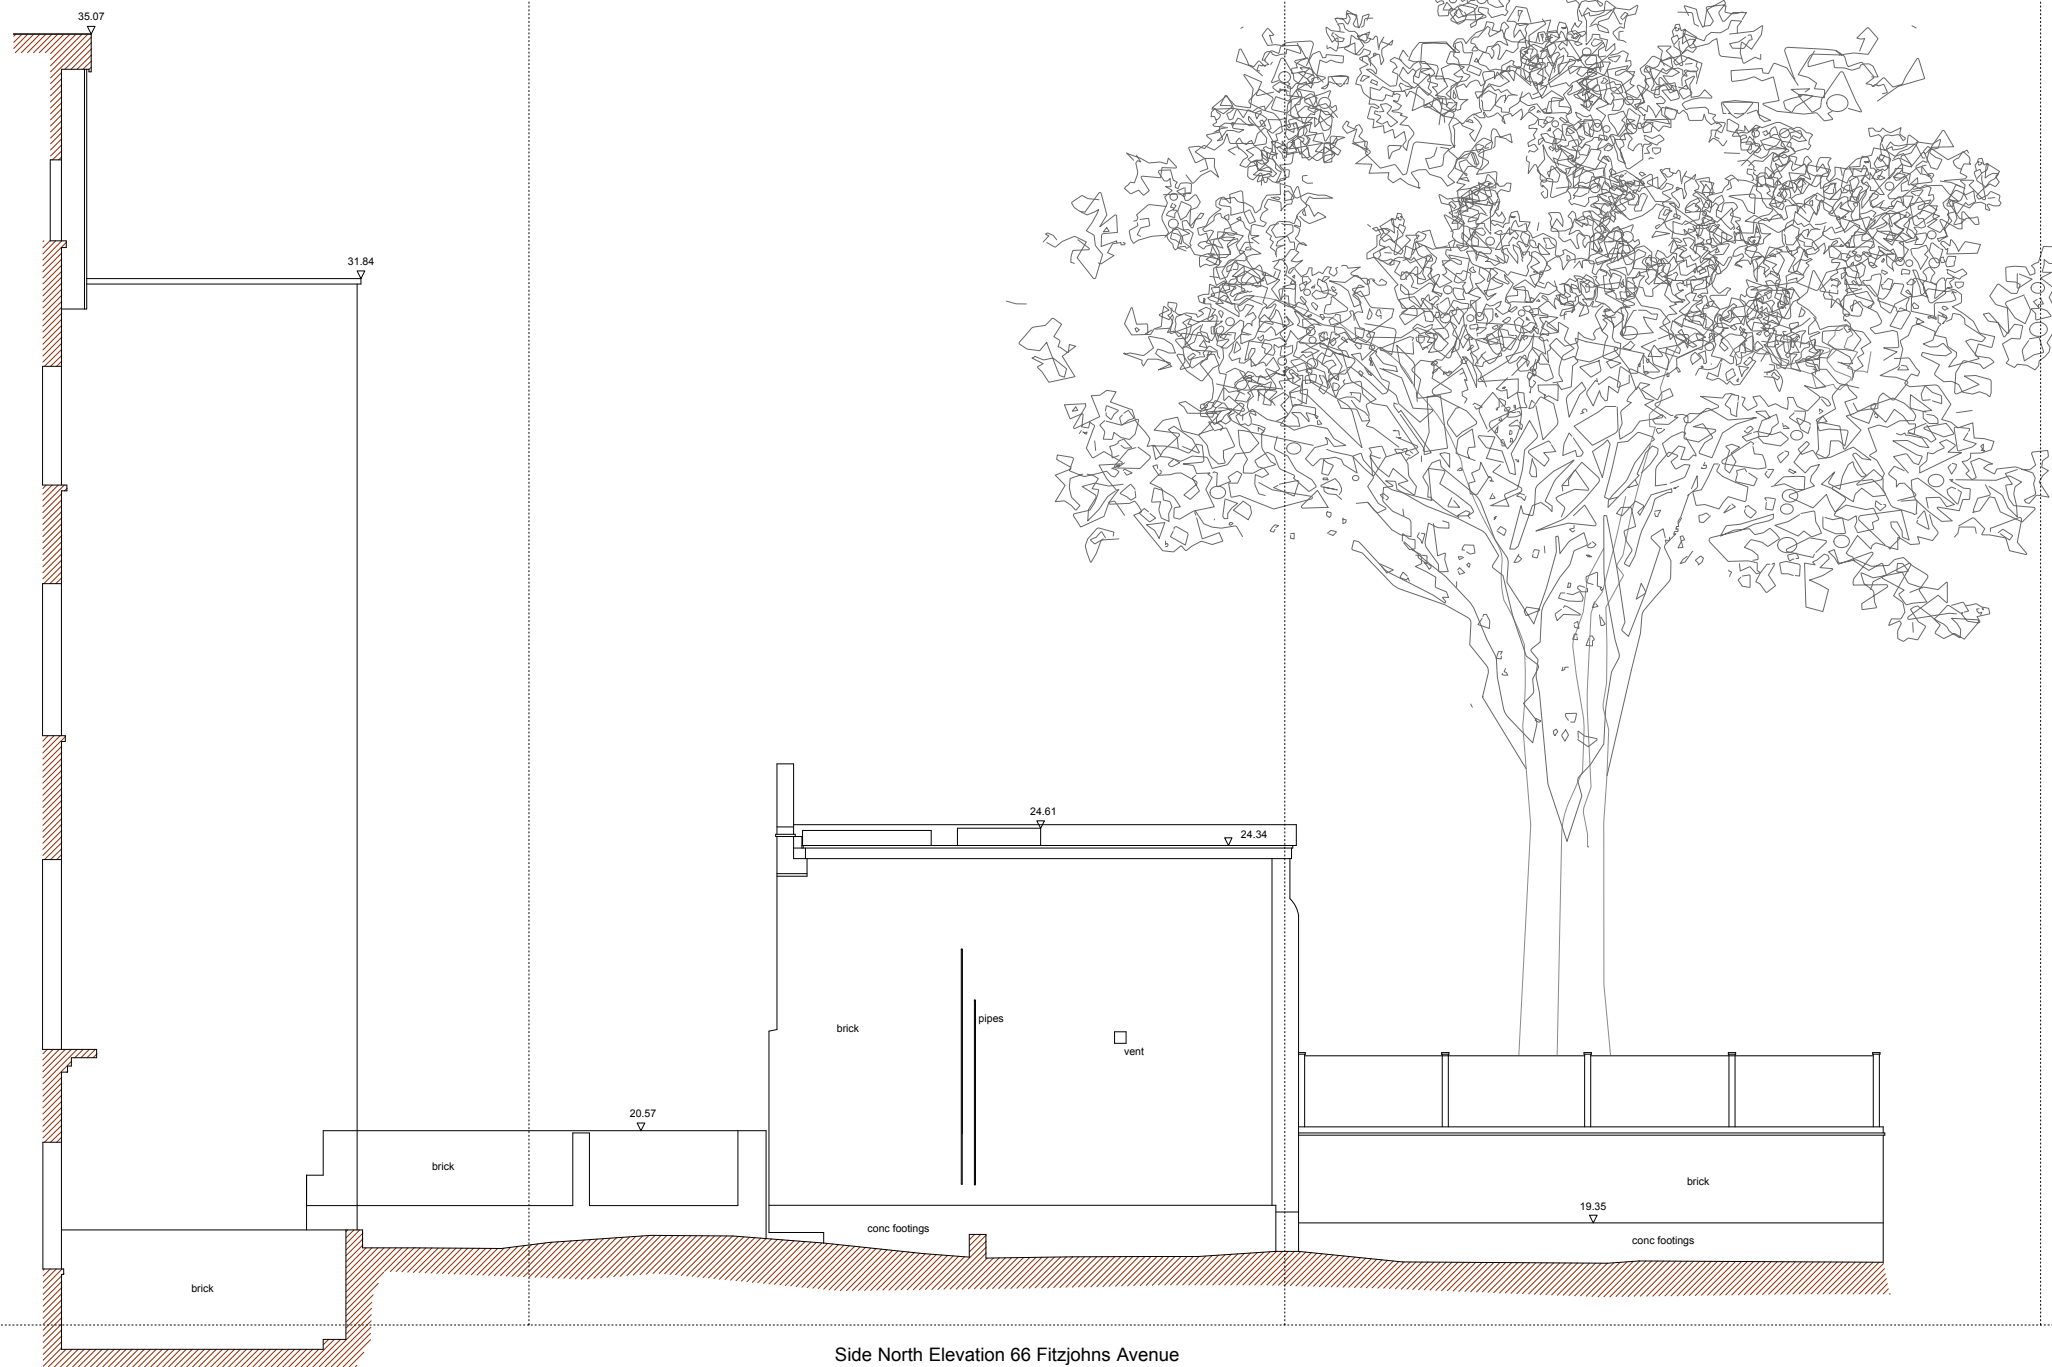

Datum 18.000m

62 Fitzjohns Avenue

Side North Elevation 66 Fitzjohns Avenue

