



A PLAN: EXISTING GARDEN
1.100 @ A1, 1,200 @ A3

DO NOT SCALE WORKING DIMENSIONS FROM THIS DRAWING

NOTES:
1. THIS DRAWING IS TO BE READ IN CONJUNCTION WITH ALL RELEVANT SPECIALISTS AND CONSULTANTS DRAWINGS.

REVISION	DESCRIPTION	DATE (D.M.Y.)
DWG ISSUE: SURVEY		

02m10m
GRAPHIC SCALE @ 1.100

Thomas Croft Architects Limited
9 Ivebury Court, 325 Latimer Road, London W10 6RA
Telephone 020 8962 0066, Facsimile 020 8962 0088
www.thomascroft.com
email@thomascroft.com

JOB TITLE:
11 ROSSLYN HILL
LONDON NW3 5UL

DRAWING TITLE: PLAN: EXISTING GARDEN

SCALE:	DRAWN BY:	DATE (D.M.Y.):
AS SHOWN	ON CENTRE	MAR 2015


JOB NUMBER:	DWG NUMBER:	REVISION:
250	002	*

DO NOT SCALE WORKING DIMENSIONS FROM THIS
DRAWING

NOTES:

1. THIS DRAWING IS TO BE READ IN CONJUNCTION WITH
ALL RELEVANT SPECIALISTS AND CONSULTANTS
DRAWINGS.

REVISION:	DESCRIPTION:	DATE (D.M.Y.):
DWG ISSUE: SURVEY		

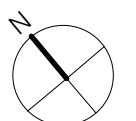


0 1m 5m
GRAPHIC SCALE: 1:50 @ A1, 1:100 @ A3

Thomas Croft Architects Limited
9 Ivebury Court, 325 Latimer Road, London W10 6RA
Telephone 020 8962 0066, Facsimile 020 8962 0088
www.thomascroft.com
email@thomascroft.com


JOB TITLE:
11 ROSSLYN HILL
LONDON NW3 5UL

DRAWING TITLE:
PLAN: EXISTING LOWER GROUND FLOOR

SCALE:	DRAWN BY:	DATE (D.M.Y.):
AS SHOWN	ON CENTRE	MAR 2015
JOB NUMBER:	DWG NUMBER:	REVISION:
250	010	*

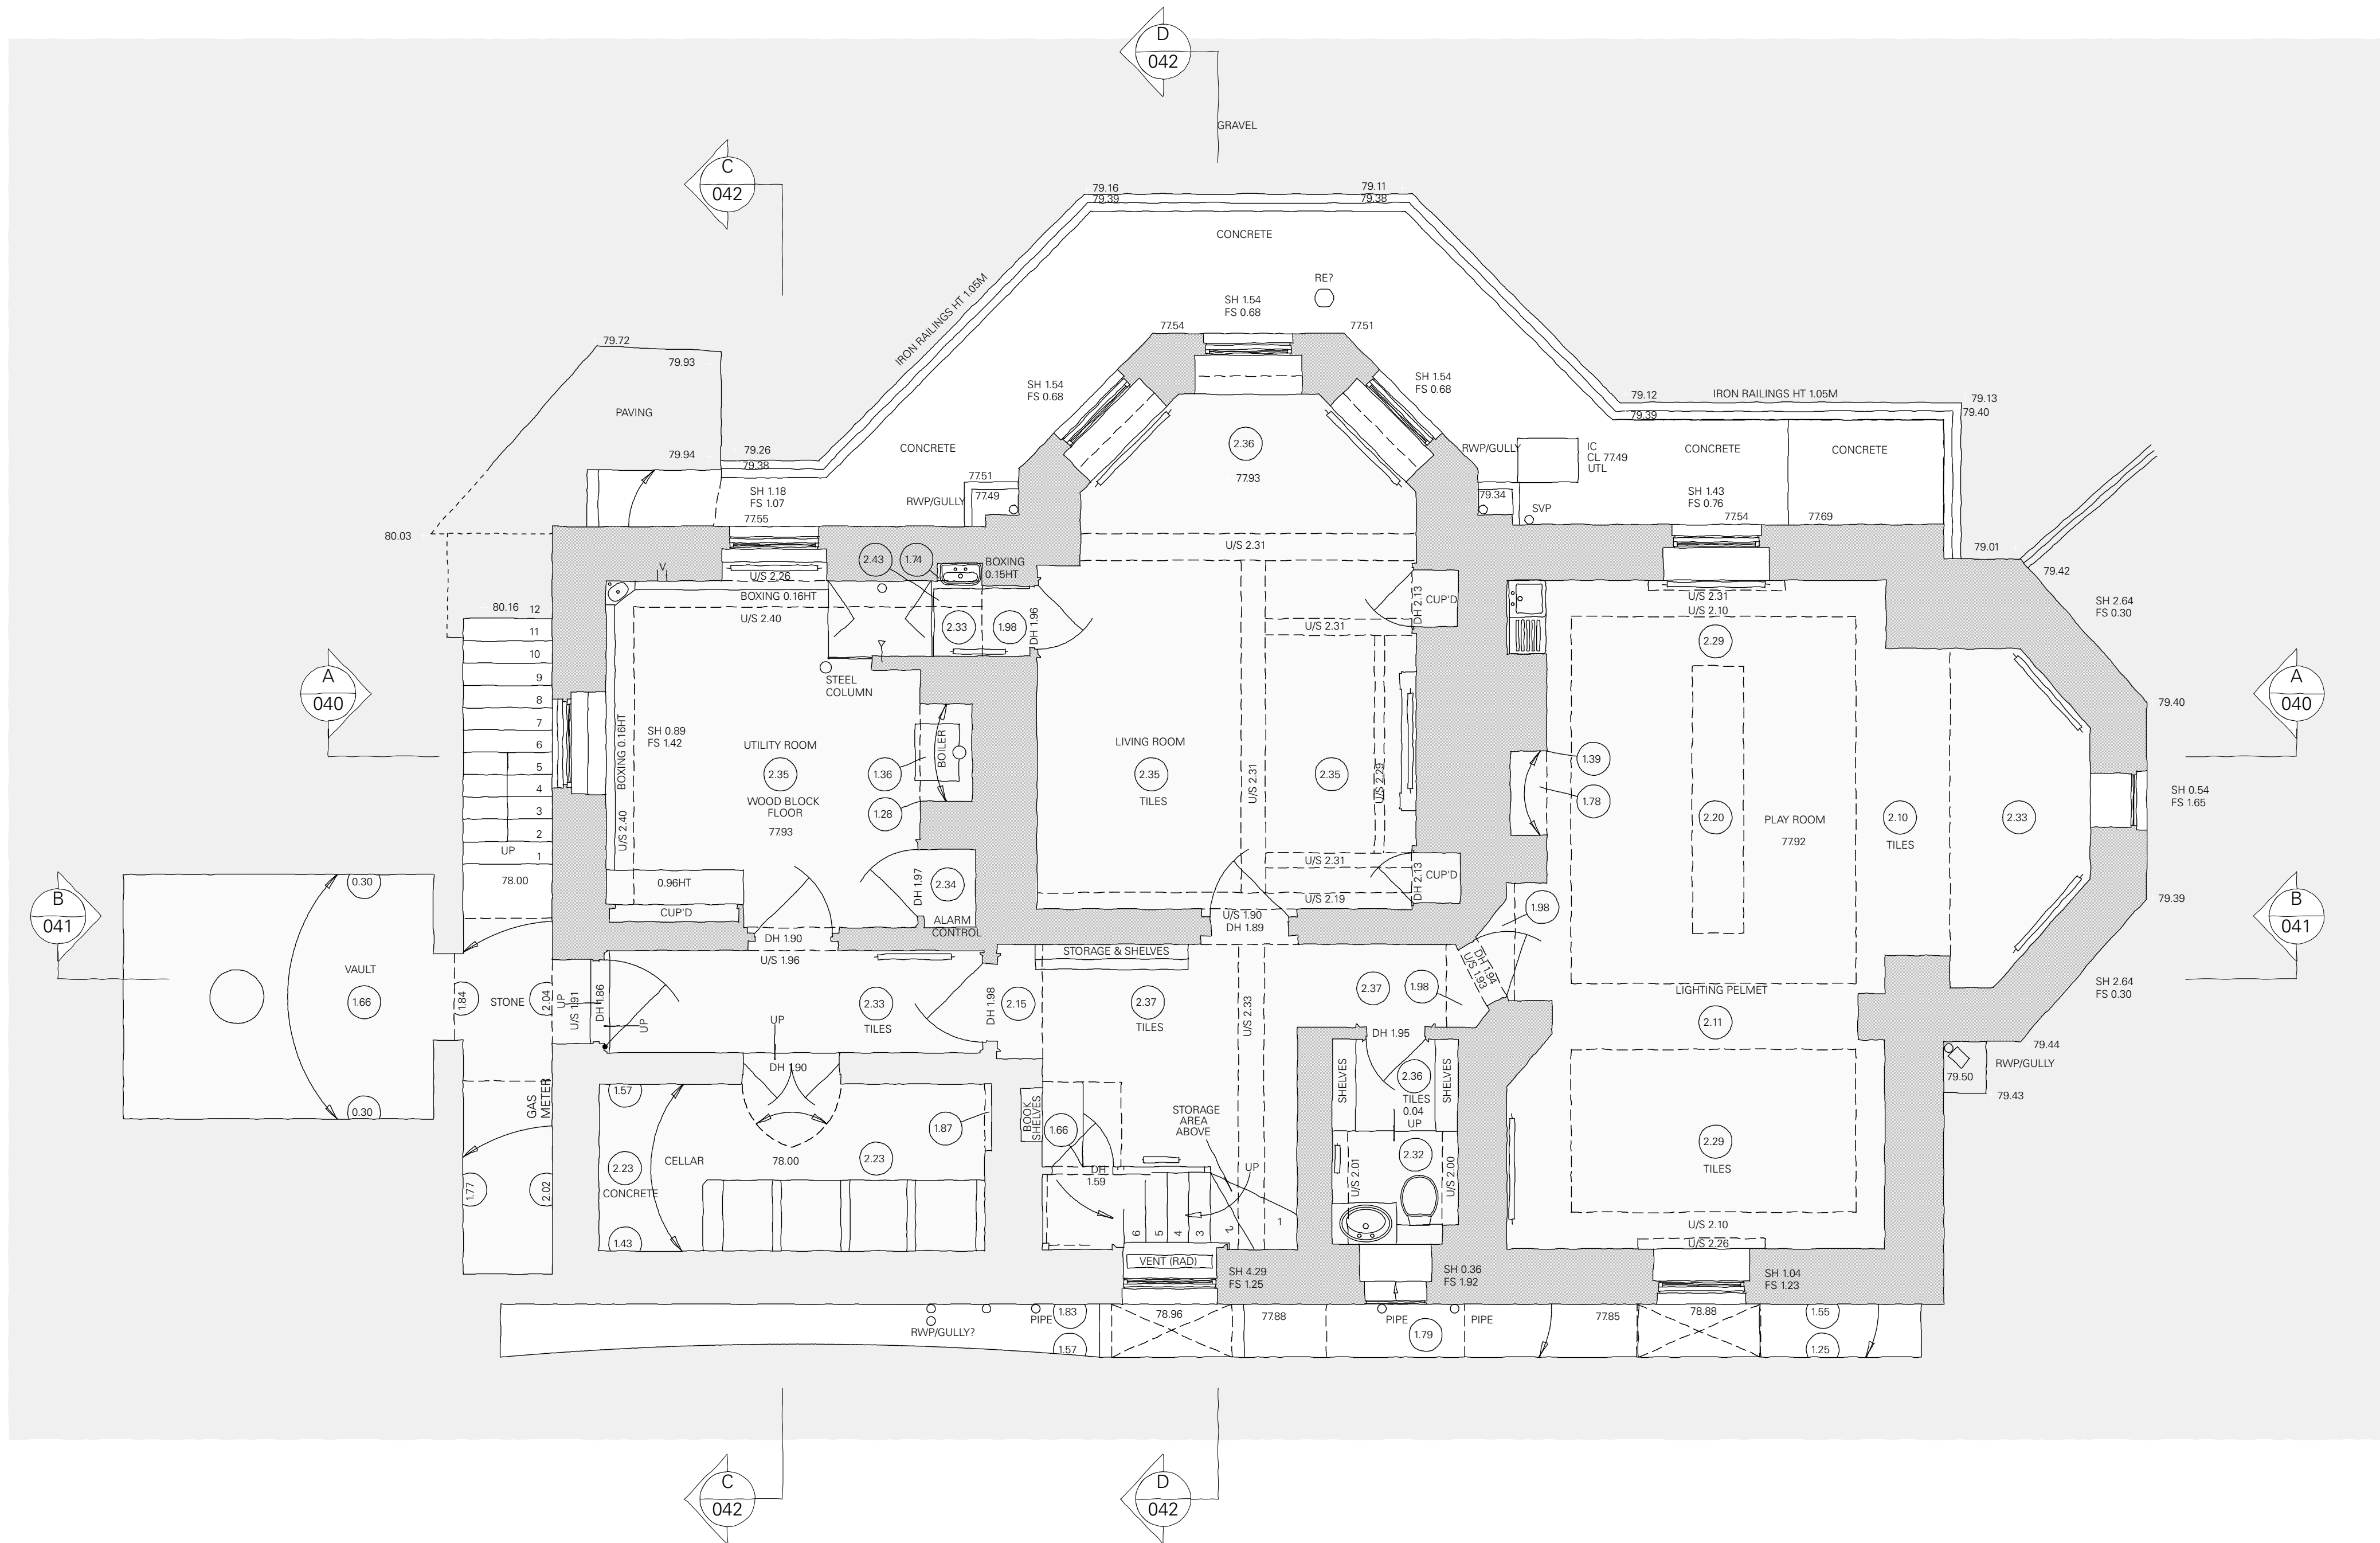


A PLAN: EXISTING LOWER GROUND FLOOR
1.50 @ A1, 1.100 @ A3

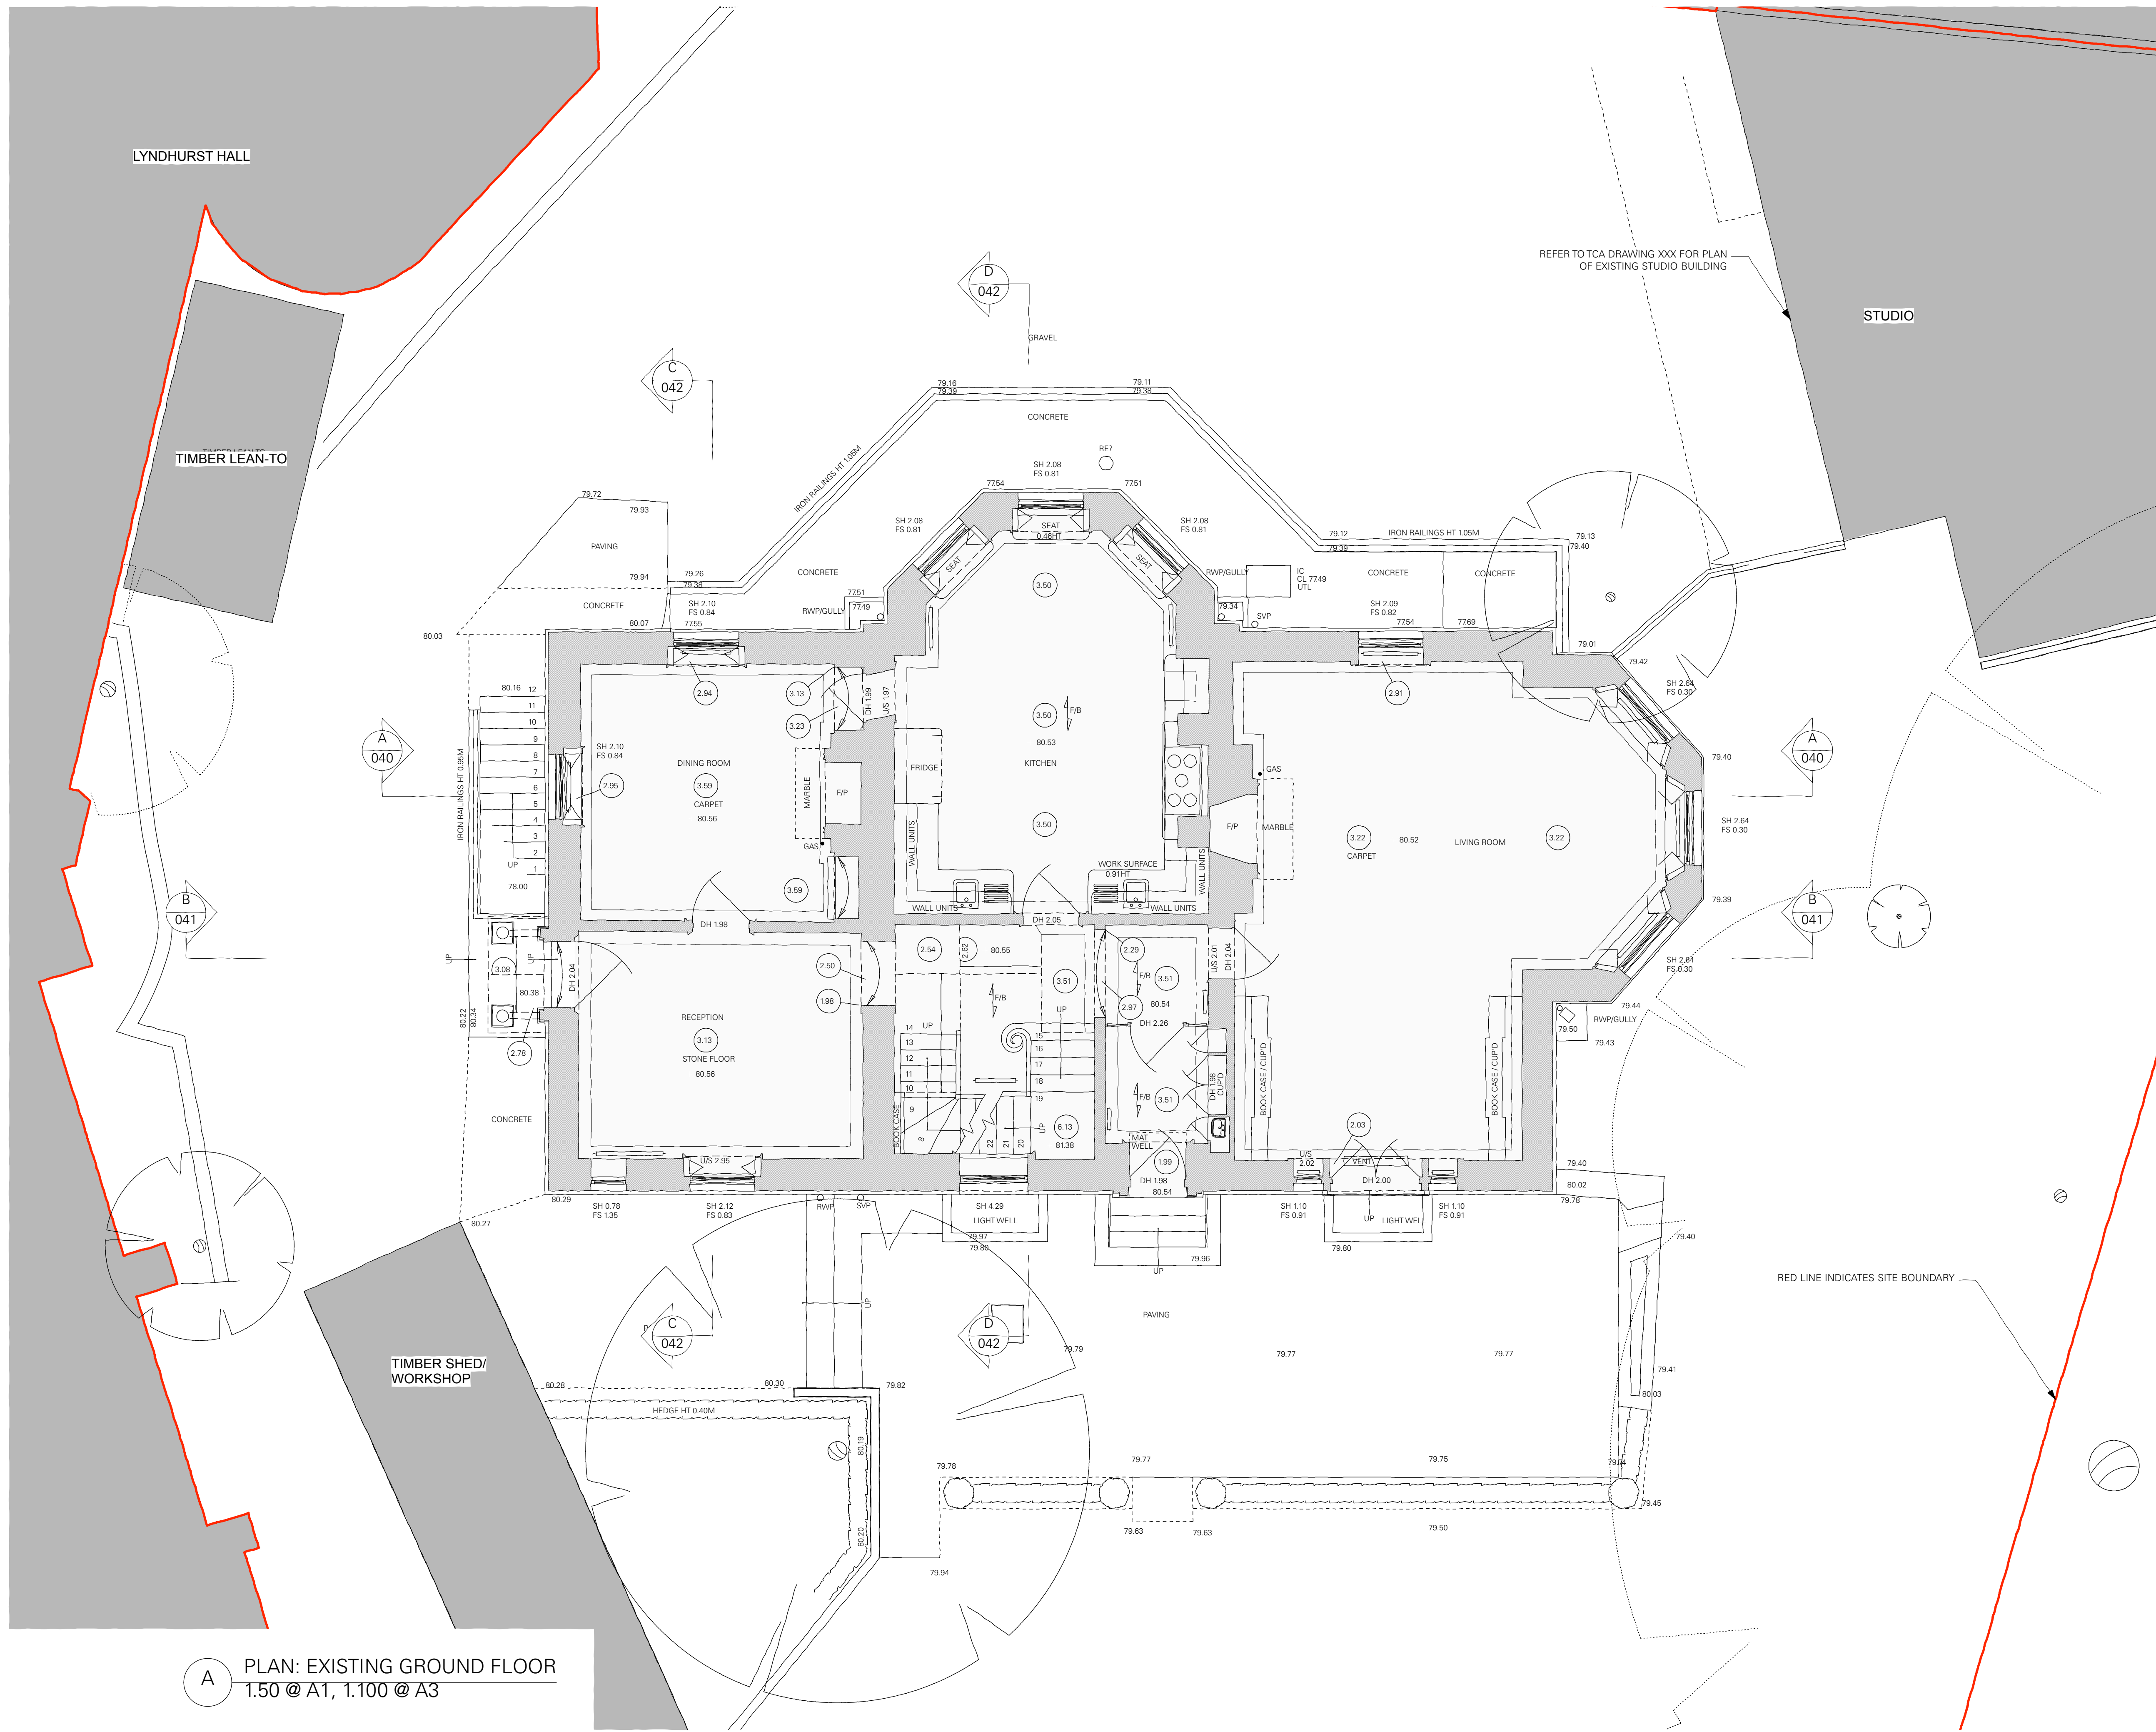

DO NOT SCALE WORKING DIMENSIONS FROM THIS DRAWING


NOTES:
1. THIS DRAWING IS TO BE READ IN CONJUNCTION WITH ALL RELEVANT SPECIALISTS AND CONSULTANTS DRAWINGS.

REVISION	DESCRIPTION	DATE (D.M.Y.)
DWG ISSUE:	PLANNING	

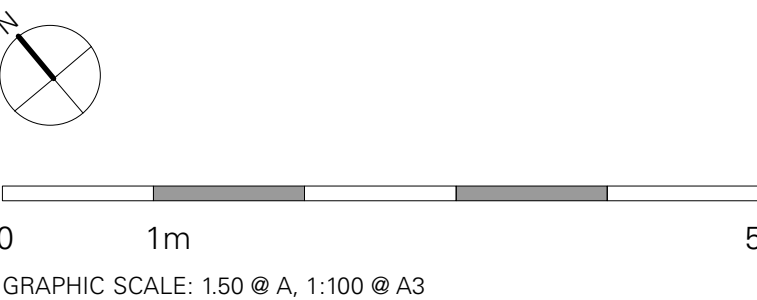


Thomas Croft Architects Limited
9 Ivebury Court, 325 Latimer Road, London W10 6RA
Telephone 020 8962 0066, Facsimile 020 8962 0088
www.thomascroft.com
email@thomascroft.com

JOB TITLE:	11 ROSSLYN HILL LONDON NW3 5UL
DRAWING TITLE:	PLAN: EXISTING GROUND FLOOR
SCALE:	AS SHOWN
DRAWN BY:	ON CENTRE
DATE (D.M.Y.):	MAR 2015
JOB NUMBER:	250
DWG NUMBER:	011
REVISION:	*

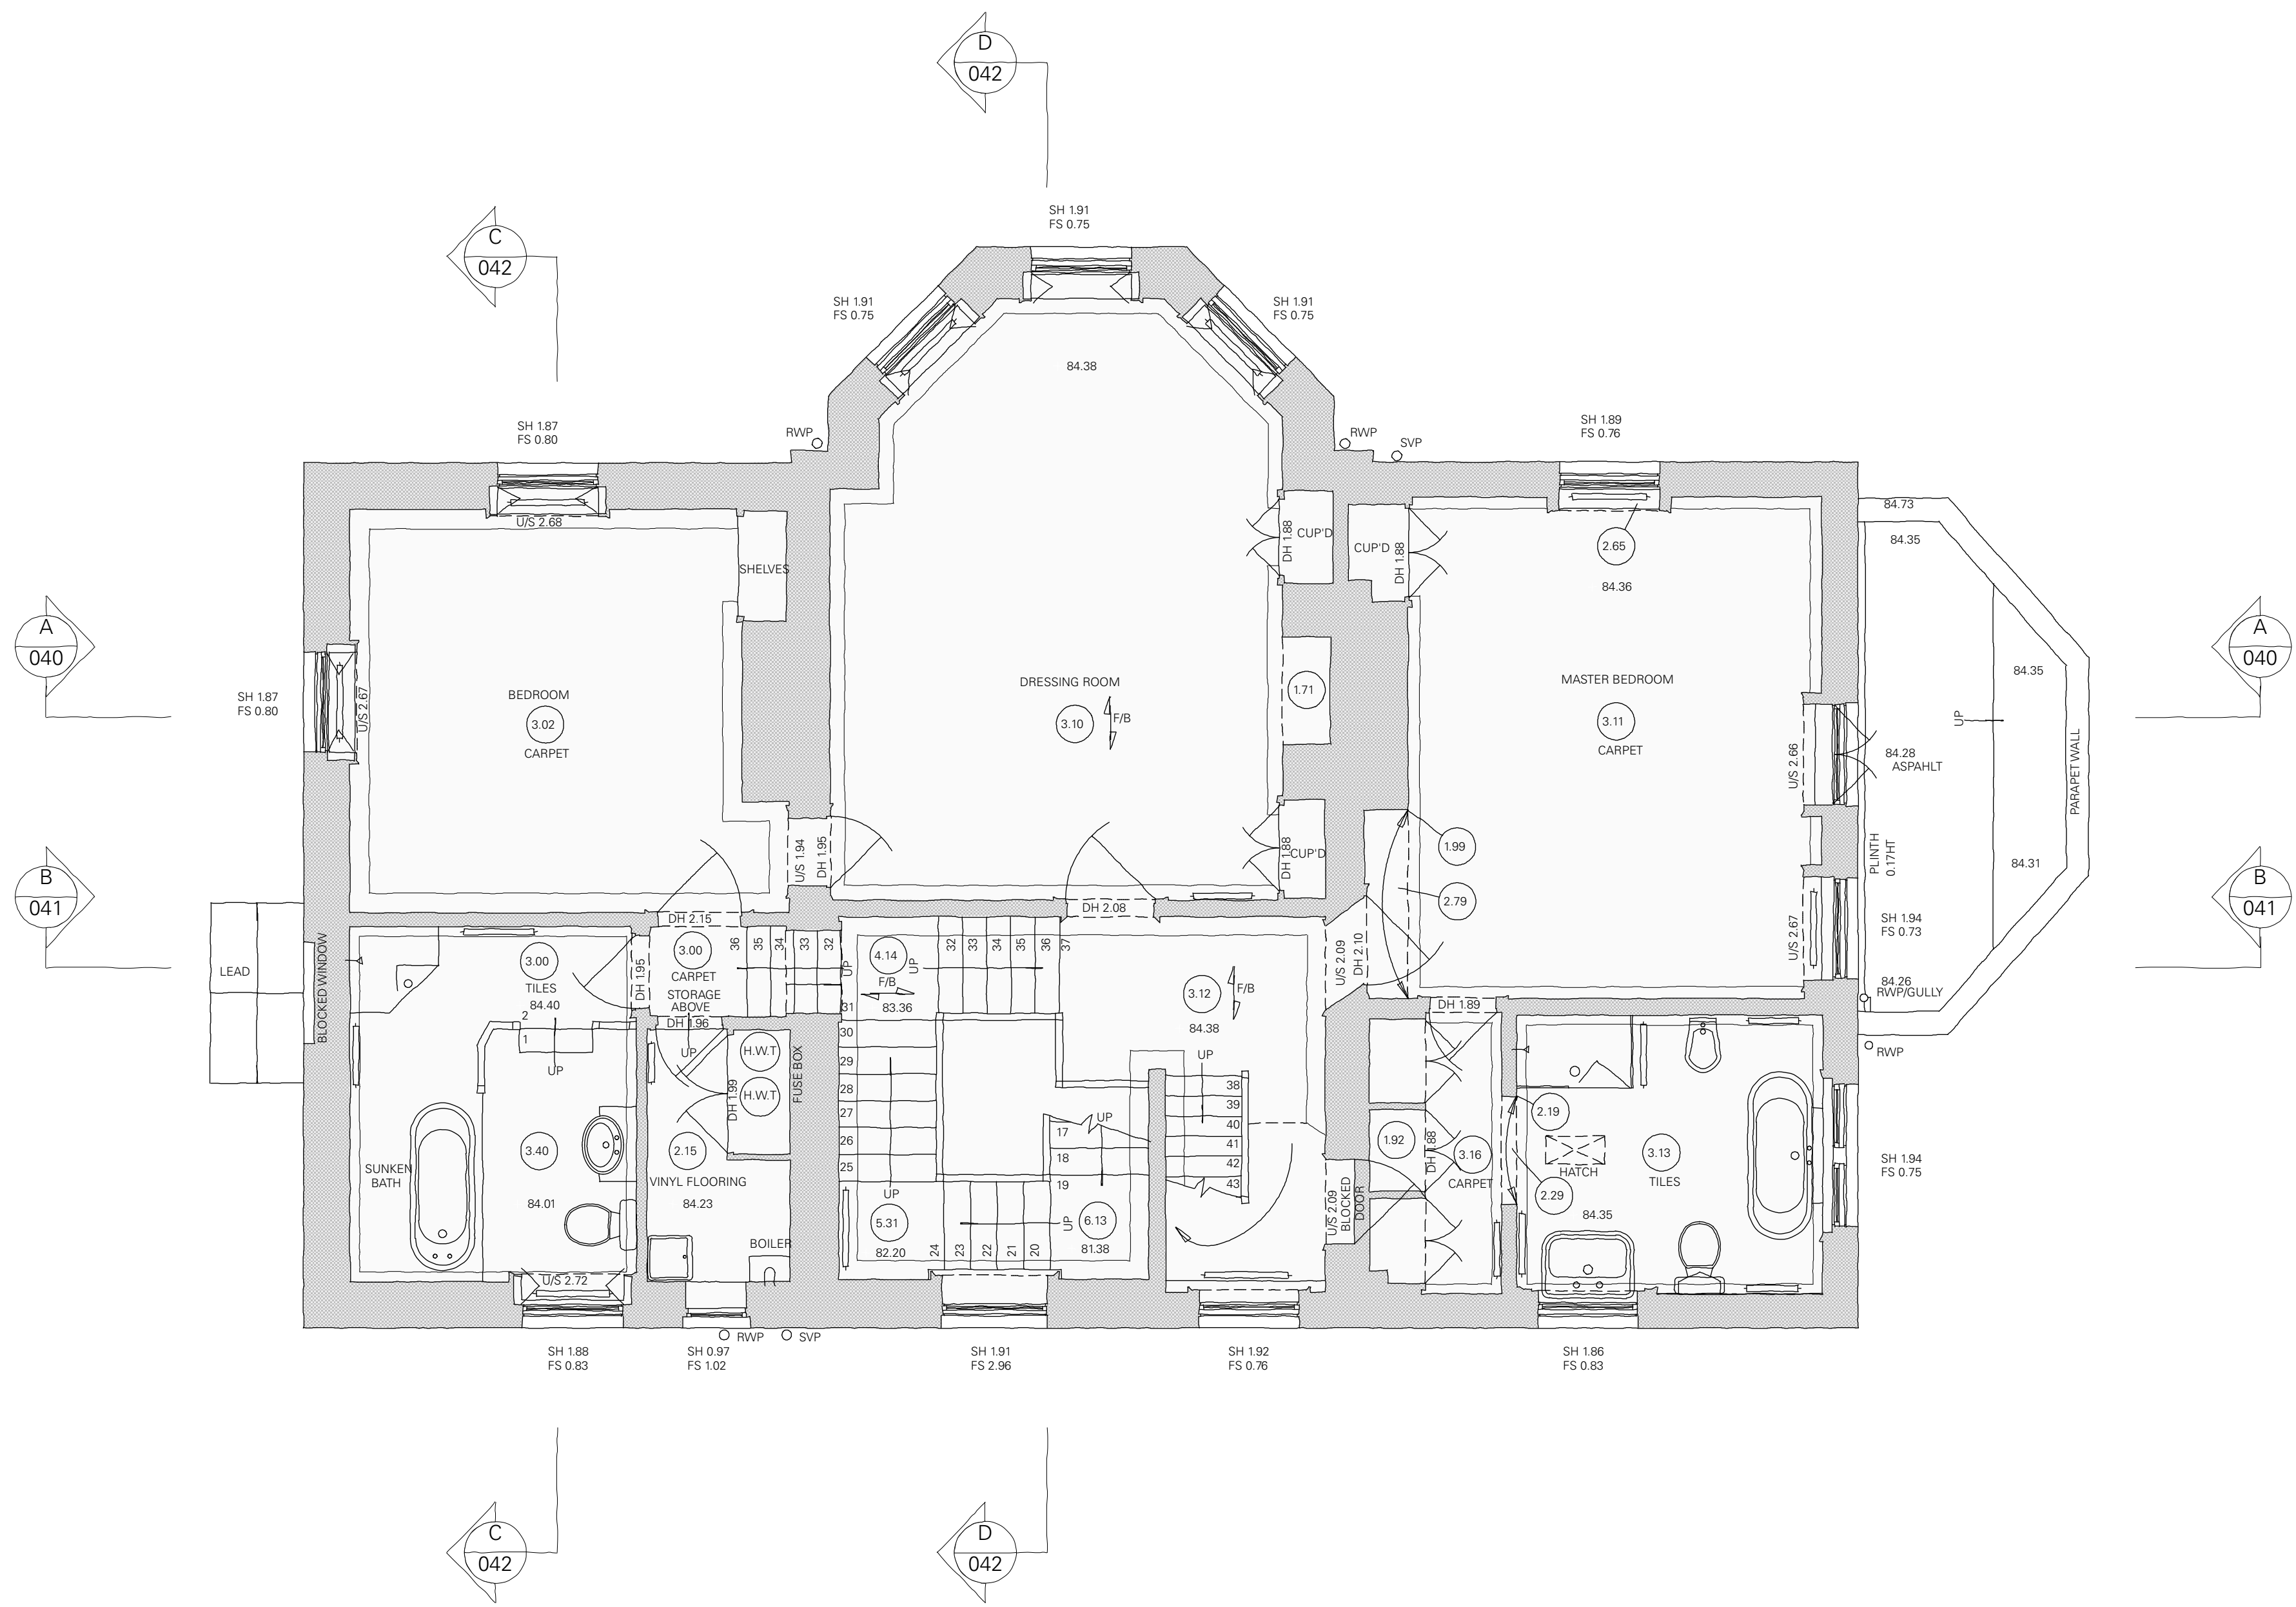


DO NOT SCALE WORKING DIMENSIONS FROM THIS DRAWING		
NOTES:		
1. THIS DRAWING IS TO BE READ IN CONJUNCTION WITH ALL RELEVANT SPECIALISTS AND CONSULTANTS DRAWINGS.		
REVISION:	DESCRIPTION:	DATE (D.M.Y.):
DWG ISSUE: SURVEY		

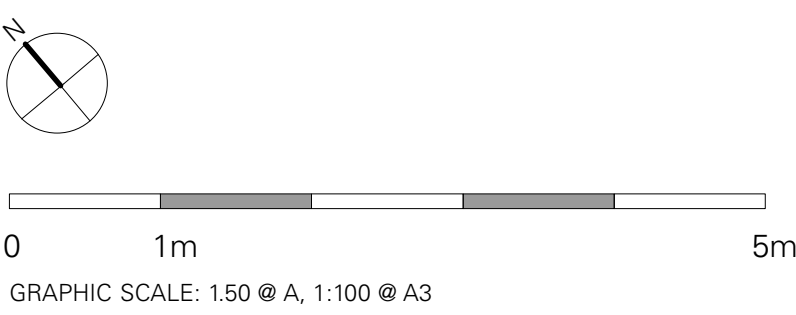


A PLAN: EXISTING FIRST FLOOR
1.50 @ A1, 1.100 @ A3

JOB TITLE:		
11 ROSSLYN HILL LONDON NW3 5UL		
DRAWING TITLE: PLAN: EXISTING FIRST FLOOR		
SCALE:	DRAWN BY:	DATE (D.M.Y.):
AS SHOWN	ON CENTRE	MAR 2015
JOB NUMBER:	DWG NUMBER:	REVISION:
250	012	*

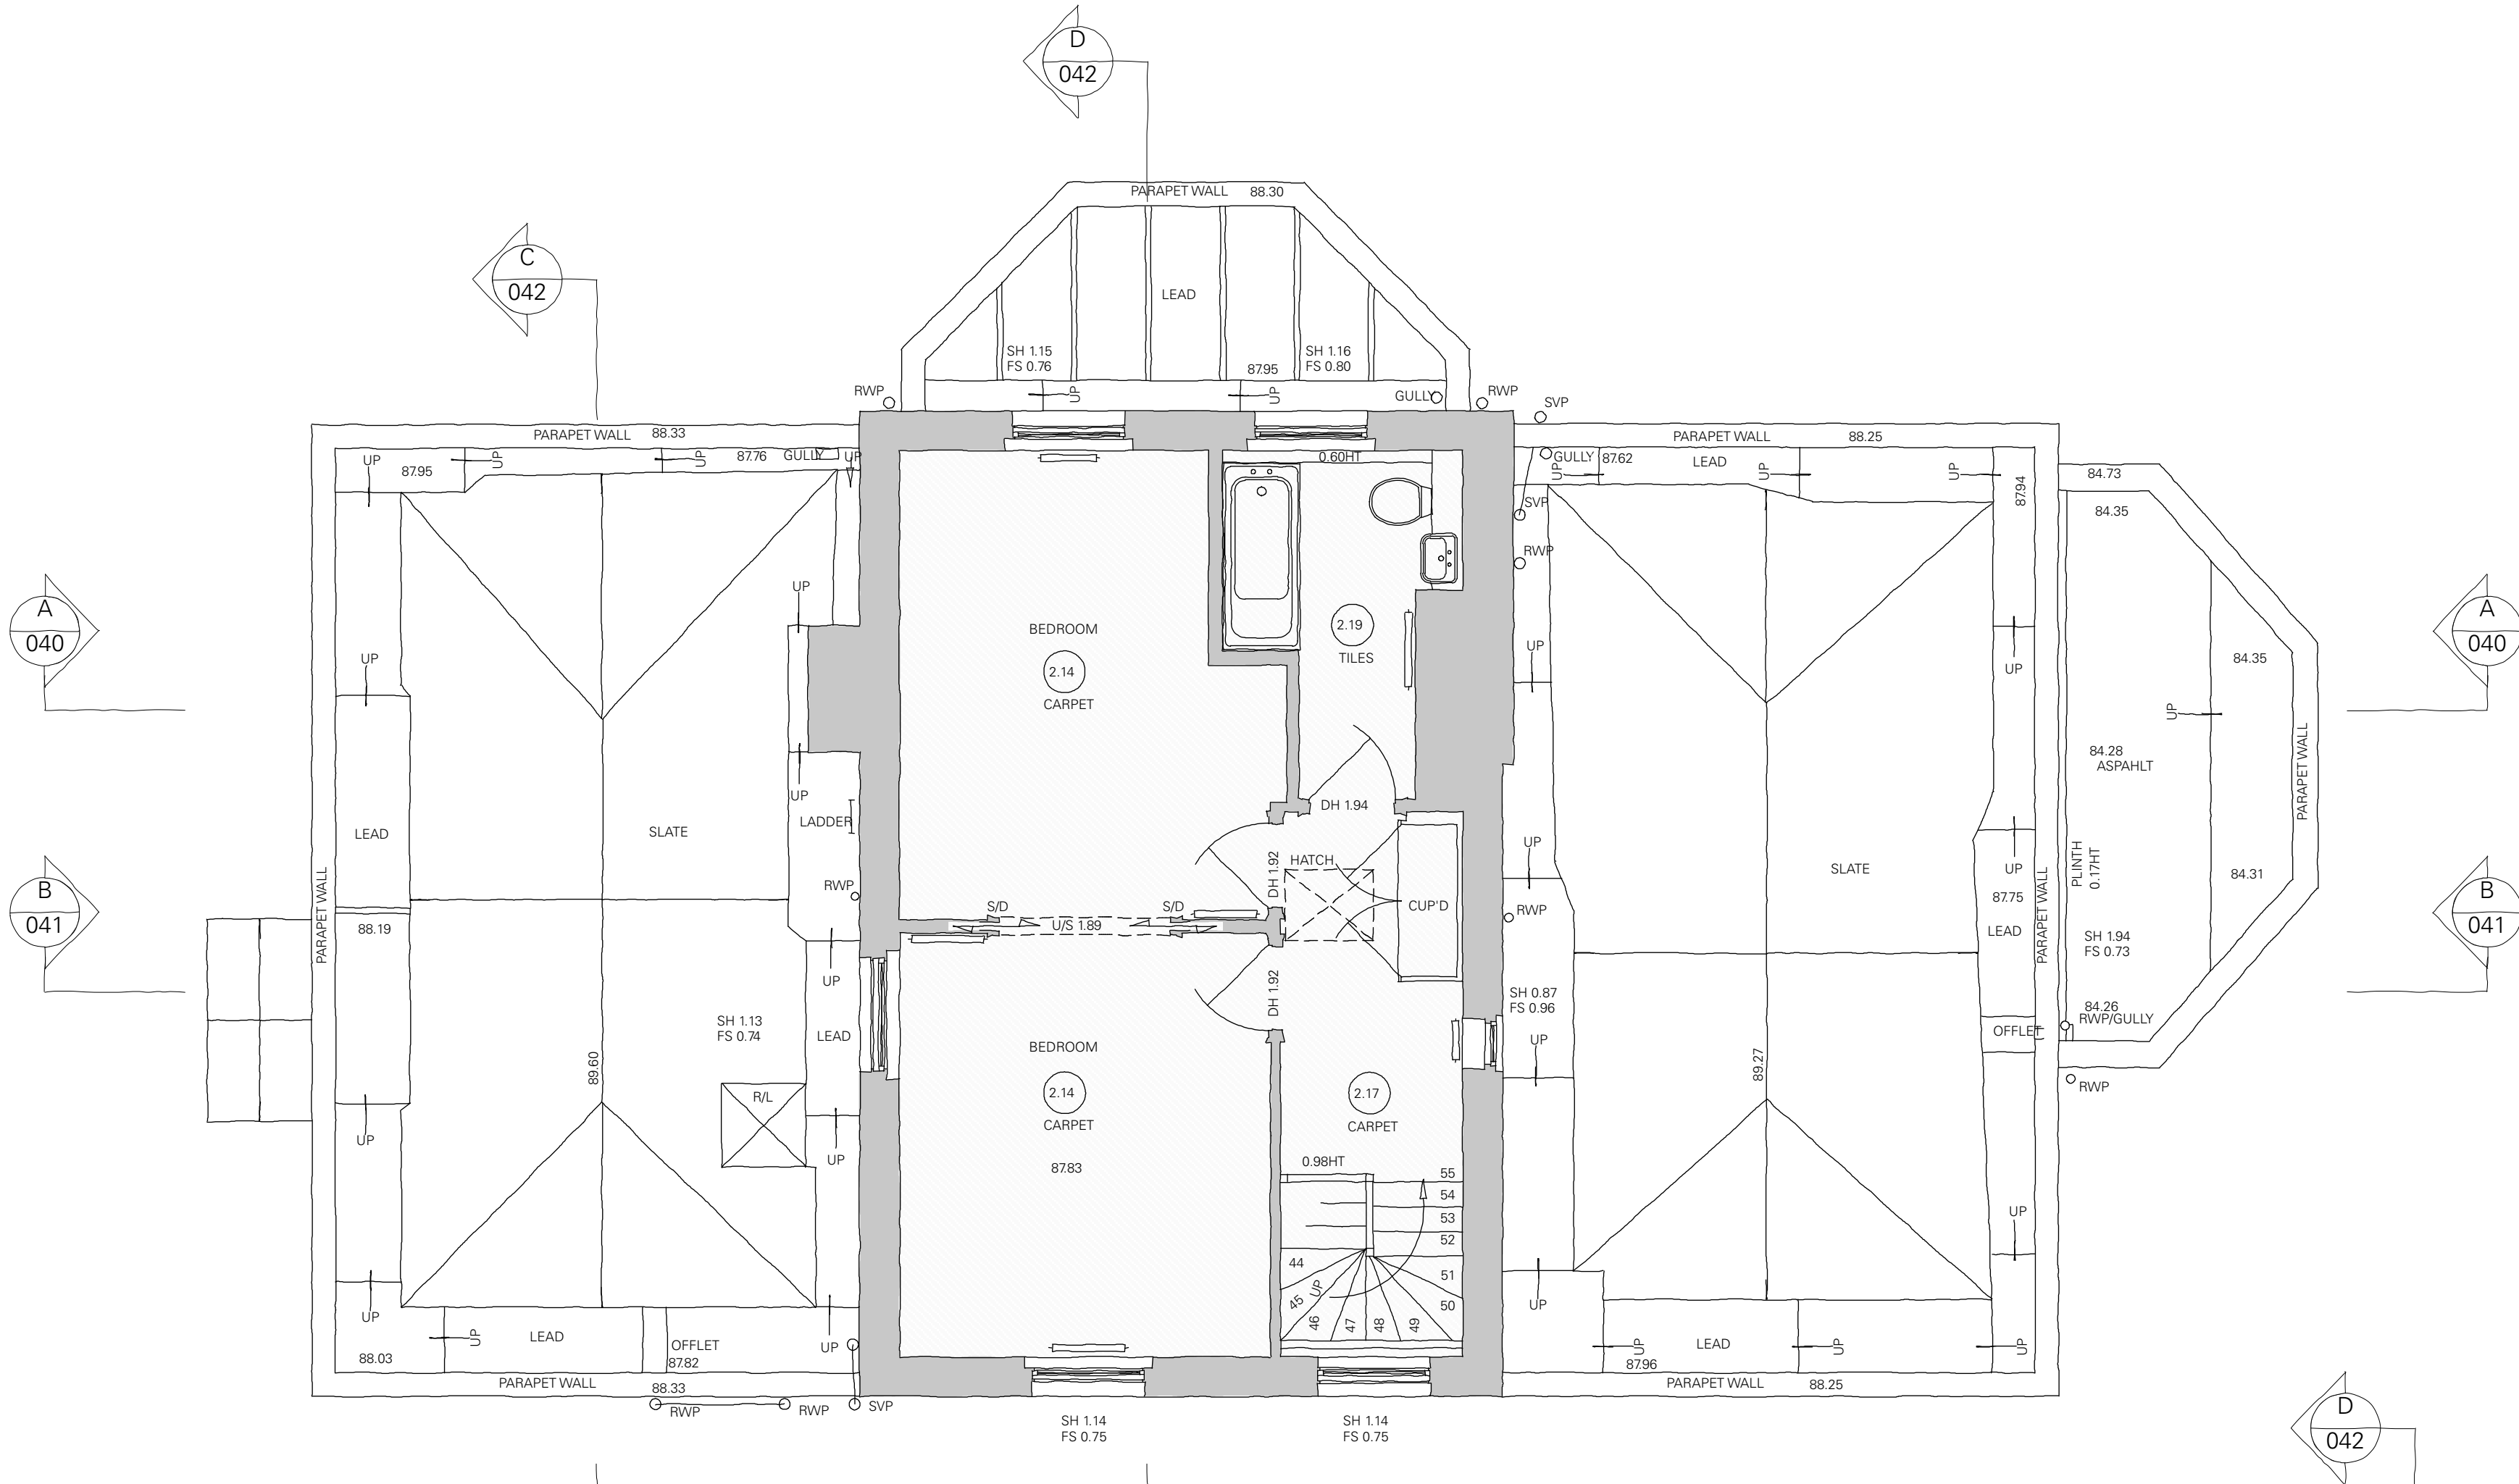

A PLAN: EXISTING SECOND FLOOR
1.50 @ A1, 1.100 @ A3

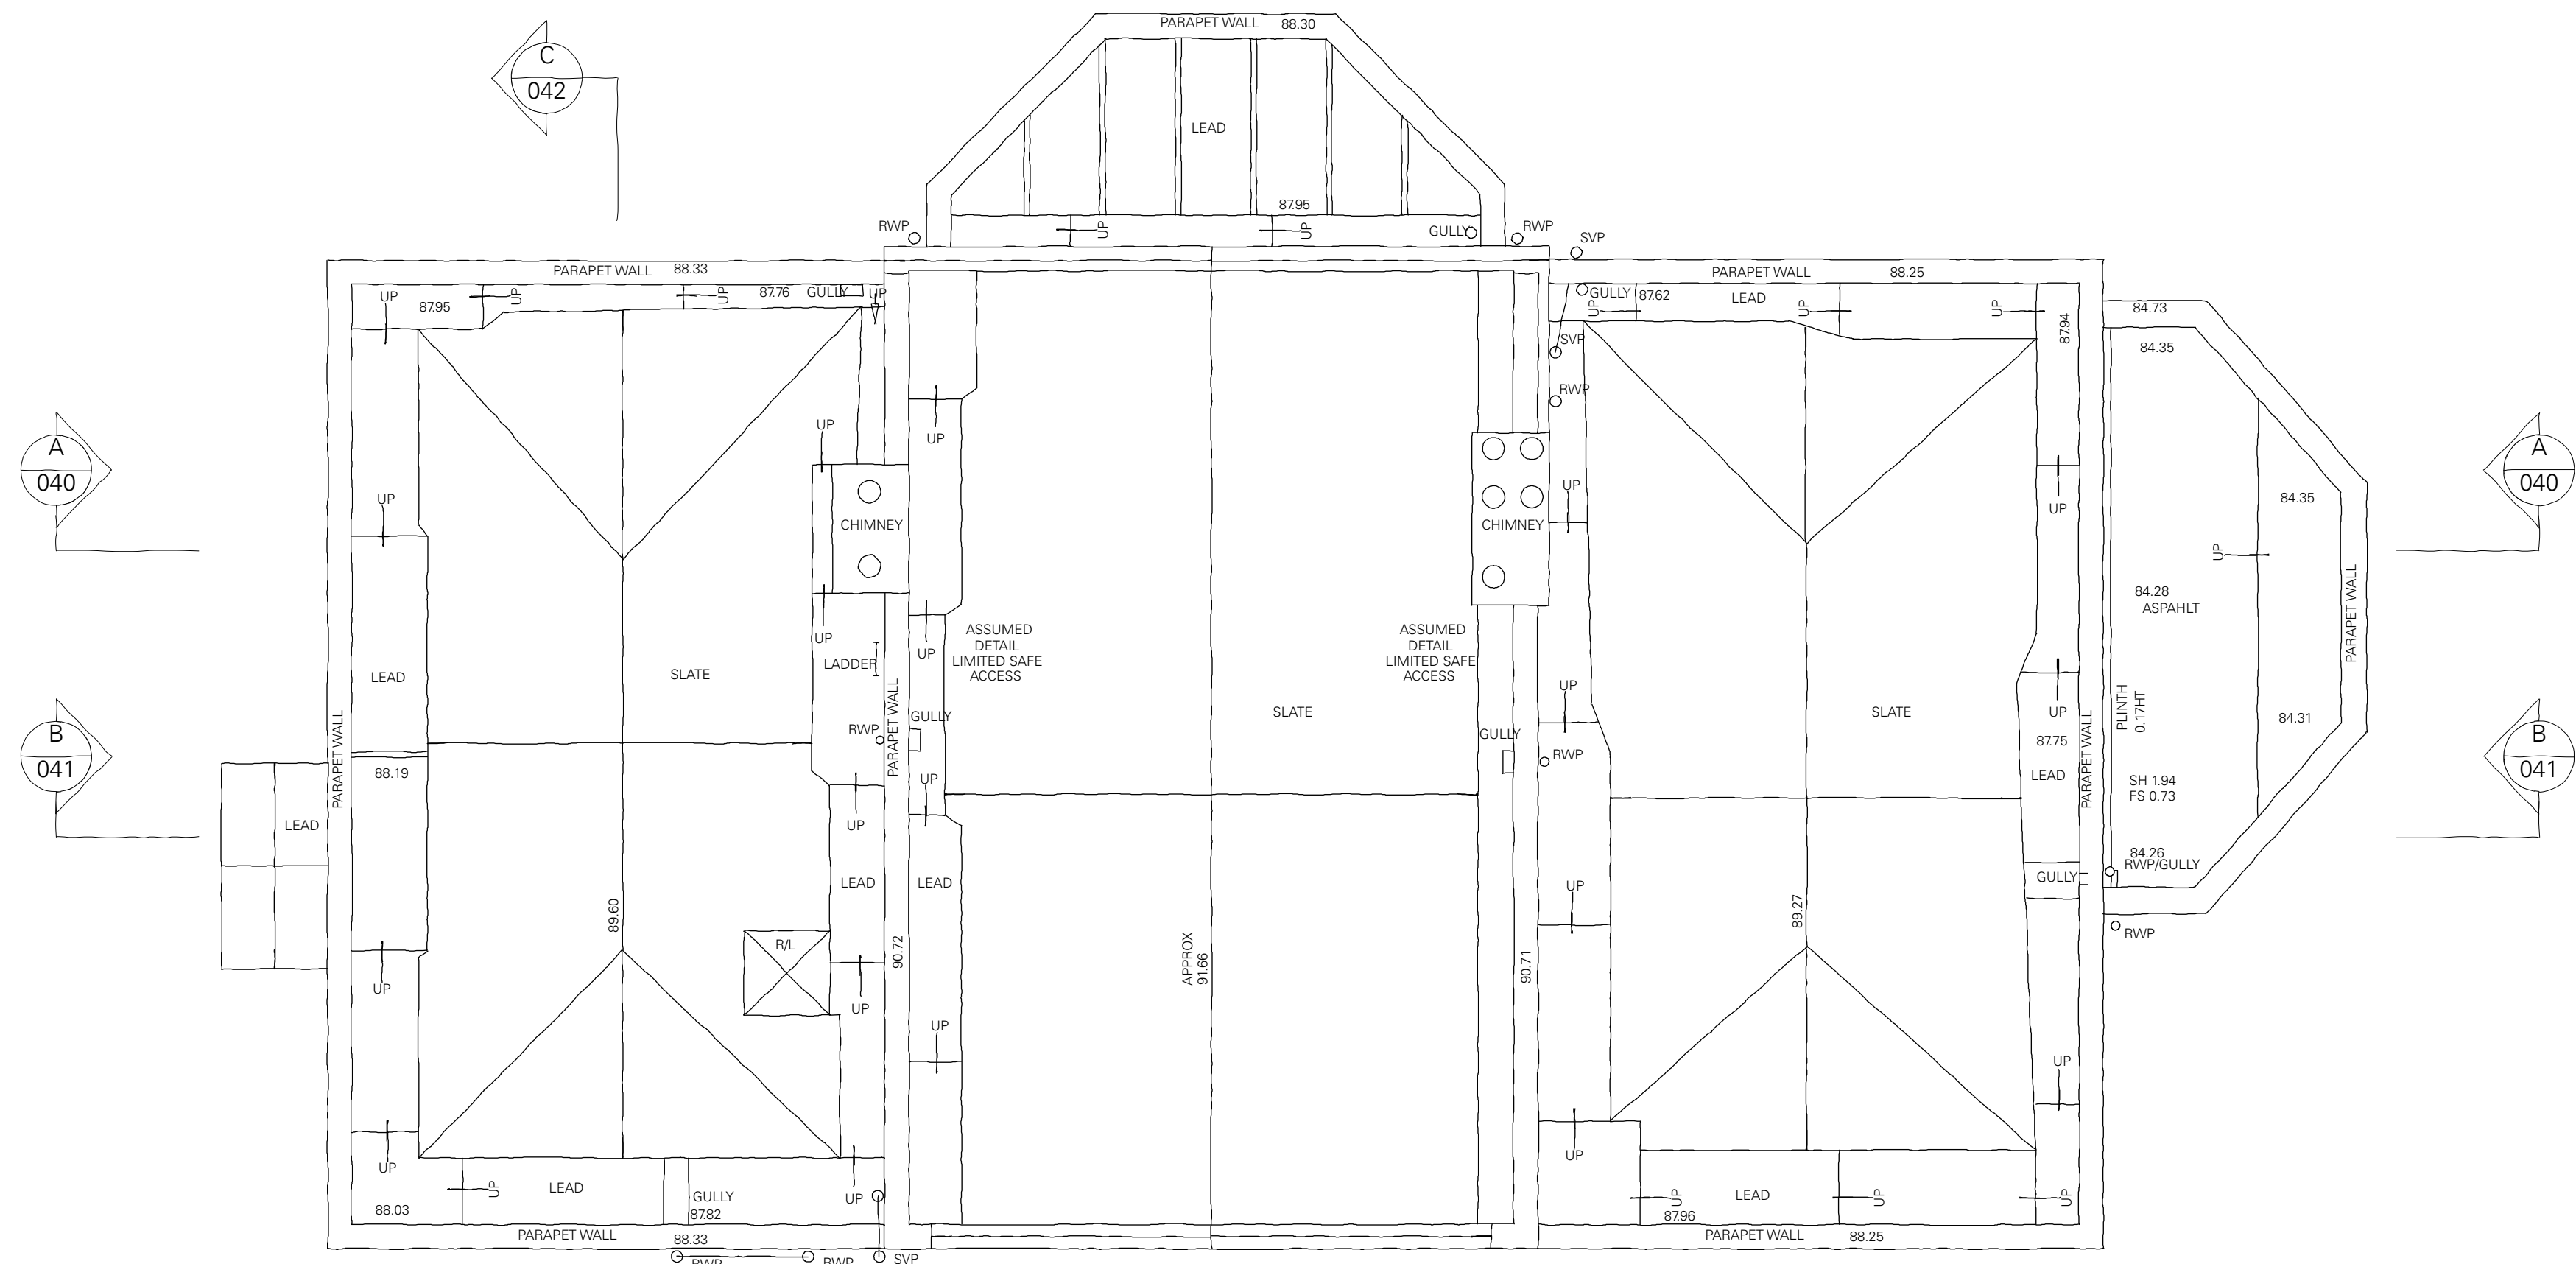


B PLAN: EXISTING ROOF
1.50 @ A1, 1.100 @ A3

DO NOT SCALE WORKING DIMENSIONS FROM THIS
DRAWING

NOTES:

1. THIS DRAWING IS TO BE READ IN CONJUNCTION WITH
ALL RELEVANT SPECIALISTS AND CONSULTANTS
DRAWINGS.

REVISION	DESCRIPTION	DATE (D.M.Y.)
DWG ISSUE:	SURVEY	

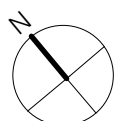

0 1m 5m
GRAPHIC SCALE: 1:50 @ A, 1:100 @ A3

Thomas Croft Architects Limited
9 Ivebury Court, 325 Latimer Road, London W10 6RA
Telephone 020 8962 0066, Facsimile 020 8962 0088
www.thomascroft.com
email@thomascroft.com

JOB TITLE: 11 ROSSLYN HILL LONDON NW3 5UL		
DRAWING TITLE: PLAN: EXISTING SECOND FLOOR & ROOF		
SCALE: AS SHOWN	DRAWN BY: ON CENTRE	DATE (D.M.Y.): MAR 2015
JOB NUMBER: 250	DWG NUMBER: 013	REVISION: *



DO NOT SCALE WORKING DIMENSIONS FROM THIS
DRAWING

NOTES:

1. THIS DRAWING IS TO BE READ IN CONJUNCTION WITH
ALL RELEVANT SPECIALISTS AND CONSULTANTS
DRAWINGS.

REVISION	DESCRIPTION	DATE (D.M.Y.)
DWG ISSUE: SURVEY		

0 1m 5m
GRAPHIC SCALE: 1:50 @ A1, 1:100 @ A3

Thomas Croft Architects Limited
9 Ivebury Court, 325 Latimer Road, London W10 6RA
Telephone 020 8962 0066, Facsimile 020 8962 0088
www.thomascroft.com
email@thomascroft.com

JOB TITLE: 11 ROSSLYN HILL LONDON NW3 5UL		
DRAWING TITLE: ELEVATION: EXISTING NORTH EAST		
SCALE: AS SHOWN	DRAWN BY: ON CENTRE	DATE (D.M.Y.): MAR 2015
JOB NUMBER: 250	DWG NUMBER: 020	REVISION: *

A ELEVATION: EXISTING NORTH EAST
1.50 @ A1, 1.100 @ A3



DO NOT SCALE WORKING DIMENSIONS FROM THIS
DRAWING

NOTES:

1. THIS DRAWING IS TO BE READ IN CONJUNCTION WITH
ALL RELEVANT SPECIALISTS AND CONSULTANTS
DRAWINGS.

REVISION	DESCRIPTION	DATE (D.M.Y.)
DWG ISSUE: SURVEY		

0 1m 5m
GRAPHIC SCALE: 1:50 @ A1, 1:100 @ A3

Thomas Croft Architects Limited
9 Ivebury Court, 325 Latimer Road, London W10 6RA
Telephone 020 8962 0066, Facsimile 020 8962 0088
www.thomascroft.com
email@thomascroft.com

JOB TITLE: 11 ROSSLYN HILL LONDON NW3 5UL		
DRAWING TITLE: ELEVATION: EXISTING SOUTH WEST		
SCALE: AS SHOWN	DRAWN BY: ON CENTRE	DATE (D.M.Y.): MAR 2015
JOB NUMBER: 250	DWG NUMBER: 021	REVISION: *

A ELEVATION: EXISTING SOUTH WEST
1.50 @ A1, 1.100 @ A3

DO NOT SCALE WORKING DIMENSIONS FROM THIS
DRAWING

NOTES:

1. THIS DRAWING IS TO BE READ IN CONJUNCTION WITH
ALL RELEVANT SPECIALISTS AND CONSULTANTS
DRAWINGS.



A ELEVATION: EXISTING SOUTH EAST
1:50 @ A1, 1:100 @ A3



B ELEVATION: EXISTING NORTH WEST
1:50 @ A1, 1:100 @ A3

REVISION	DESCRIPTION	DATE (D.M.Y.)
DWG ISSUE: SURVEY		

0 1m 5m
GRAPHIC SCALE: 1:50 @ A, 1:100 @ A3

Thomas Croft Architects Limited
9 Ivebury Court, 325 Latimer Road, London W10 6RA
Telephone 020 8962 0066, Facsimile 020 8962 0088
www.thomascroft.com
email@thomascroft.com

JOB TITLE: 11 ROSSLYN HILL LONDON NW3 5UL		
DRAWING TITLE: ELEVATION: EXISTING SOUTH EAST & NORTH WEST		
SCALE: AS SHOWN	DRAWN BY: ON CENTRE	DATE (D.M.Y.): MAR 2015
JOB NUMBER: 250	DWG NUMBER: 022	REVISION: *



DO NOT SCALE WORKING DIMENSIONS FROM THIS
DRAWING

NOTES:

1. THIS DRAWING IS TO BE READ IN CONJUNCTION WITH
ALL RELEVANT SPECIALISTS AND CONSULTANTS
DRAWINGS.

REVISION	DESCRIPTION	DATE (D.M.Y.)
DWG ISSUE: SURVEY		

0 1m 5m
GRAPHIC SCALE: 1:50 @ A1, 1:100 @ A3

Thomas Croft Architects Limited
9 Ivebury Court, 325 Latimer Road, London W10 6RA
Telephone 020 8962 0066, Facsimile 020 8962 0088
www.thomascroft.com
email@thomascroft.com

JOB TITLE: 11 ROSSLYN HILL LONDON NW3 5UL		
DRAWING TITLE: SECTION: EXISTING AA		
SCALE: AS SHOWN	DRAWN BY: ON CENTRE	DATE (D.M.Y.): MAR 2015
JOB NUMBER: 250	DWG NUMBER: 040	REVISION: *


A SECTION: EXISTING AA
1.50 @ A1, 1.100 @ A3



DO NOT SCALE WORKING DIMENSIONS FROM THIS DRAWING

NOTES:
1. THIS DRAWING IS TO BE READ IN CONJUNCTION WITH ALL RELEVANT SPECIALISTS AND CONSULTANTS DRAWINGS.

REVISION:	DESCRIPTION:	DATE (D.M.Y.):
DWG ISSUE: SURVEY		

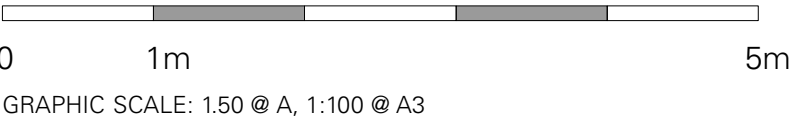

Thomas Croft Architects Limited
9 Ivebury Court, 325 Latimer Road, London W10 6RA
Telephone 020 8962 0066, Facsimile 020 8962 0088
www.thomascroft.com
email@thomascroft.com

JOB TITLE: 11 ROSSLYN HILL LONDON NW3 5UL		
DRAWING TITLE: SECTION: EXISTING BB		
SCALE: AS SHOWN	DRAWN BY: ON CENTRE	DATE (D.M.Y.): MAR 2015
JOB NUMBER: 250	DWG NUMBER: 041	REVISION: *

A SECTION: EXISTING BB
1.50 @ A1, 1.100 @ A3

DO NOT SCALE WORKING DIMENSIONS FROM THIS
DRAWING

NOTES:

1. THIS DRAWING IS TO BE READ IN CONJUNCTION WITH
ALL RELEVANT SPECIALISTS AND CONSULTANTS
DRAWINGS.

REVISION:	DESCRIPTION:	DATE (D.M.Y.):
SURVEY		

0 1m 5m
GRAPHIC SCALE: 1:50 @ A, 1:100 @ A3

Thomas Croft Architects Limited
9 Ivebury Court, 325 Latimer Road, London W10 6RA
Telephone 020 8962 0066, Facsimile 020 8962 0088
www.thomascroft.com
email@thomascroft.com

JOB TITLE: 11 ROSSLYN HILL LONDON NW3 5UL		
DRAWING TITLE: SECTION: EXISTING CC & DD		
SCALE: AS SHOWN	DRAWN BY: ON CENTRE	DATE (D.M.Y.): MAR 2015
JOB NUMBER: 250	DWG NUMBER: 042	REVISION: *




A SECTION: EXISTING CC
1.50 @ A1, 1.100 @ A3




B SECTION: EXISTING DD
1.50 @ A1, 1.100 @ A3



A ELEVATION: EXISTING STUDIO NORTH EAST
1.50 @ A1, 1.100 @ A3

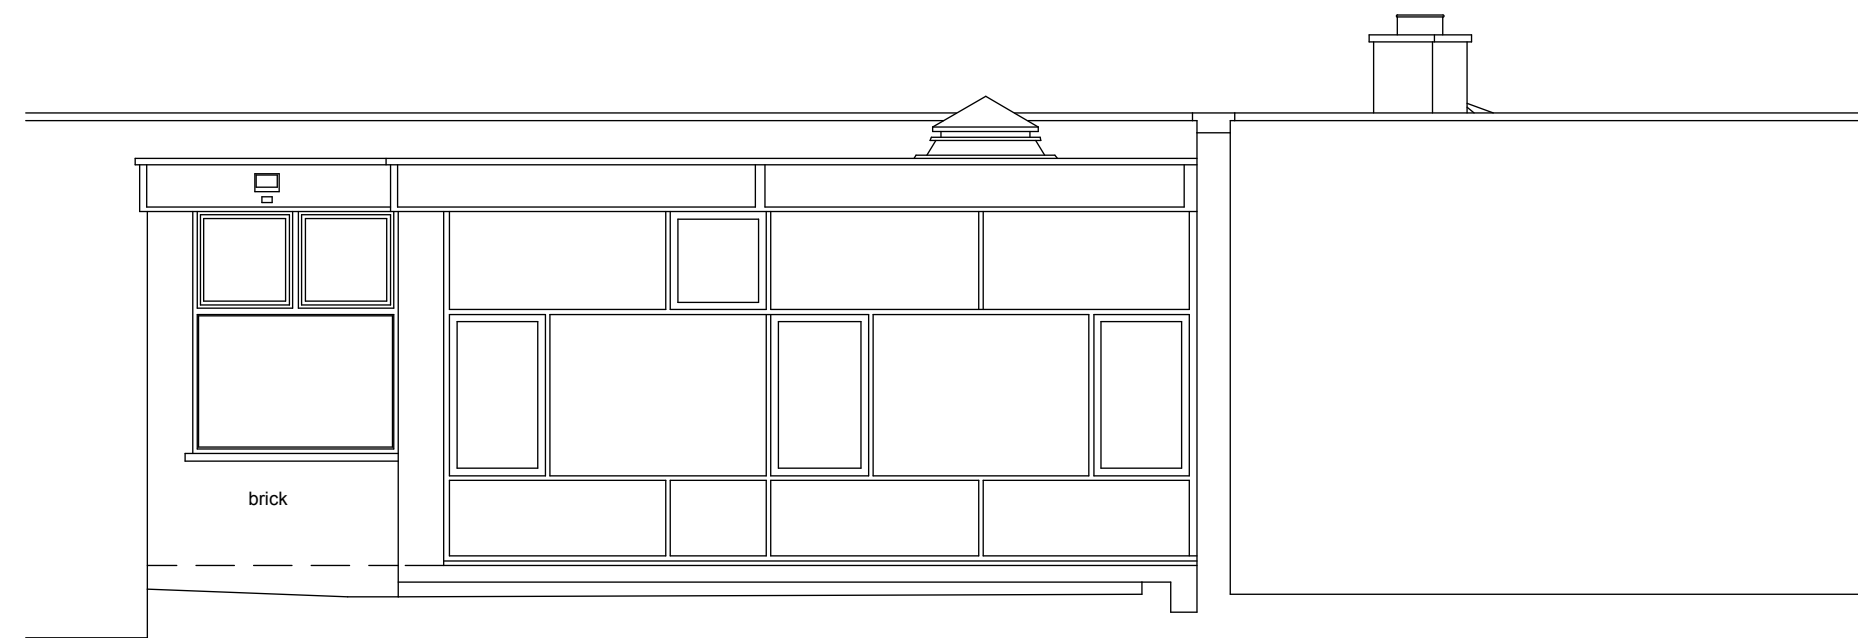

B ELEVATION: EXISTING STUDIO NORTH WEST
1.50 @ A1, 1.100 @ A3

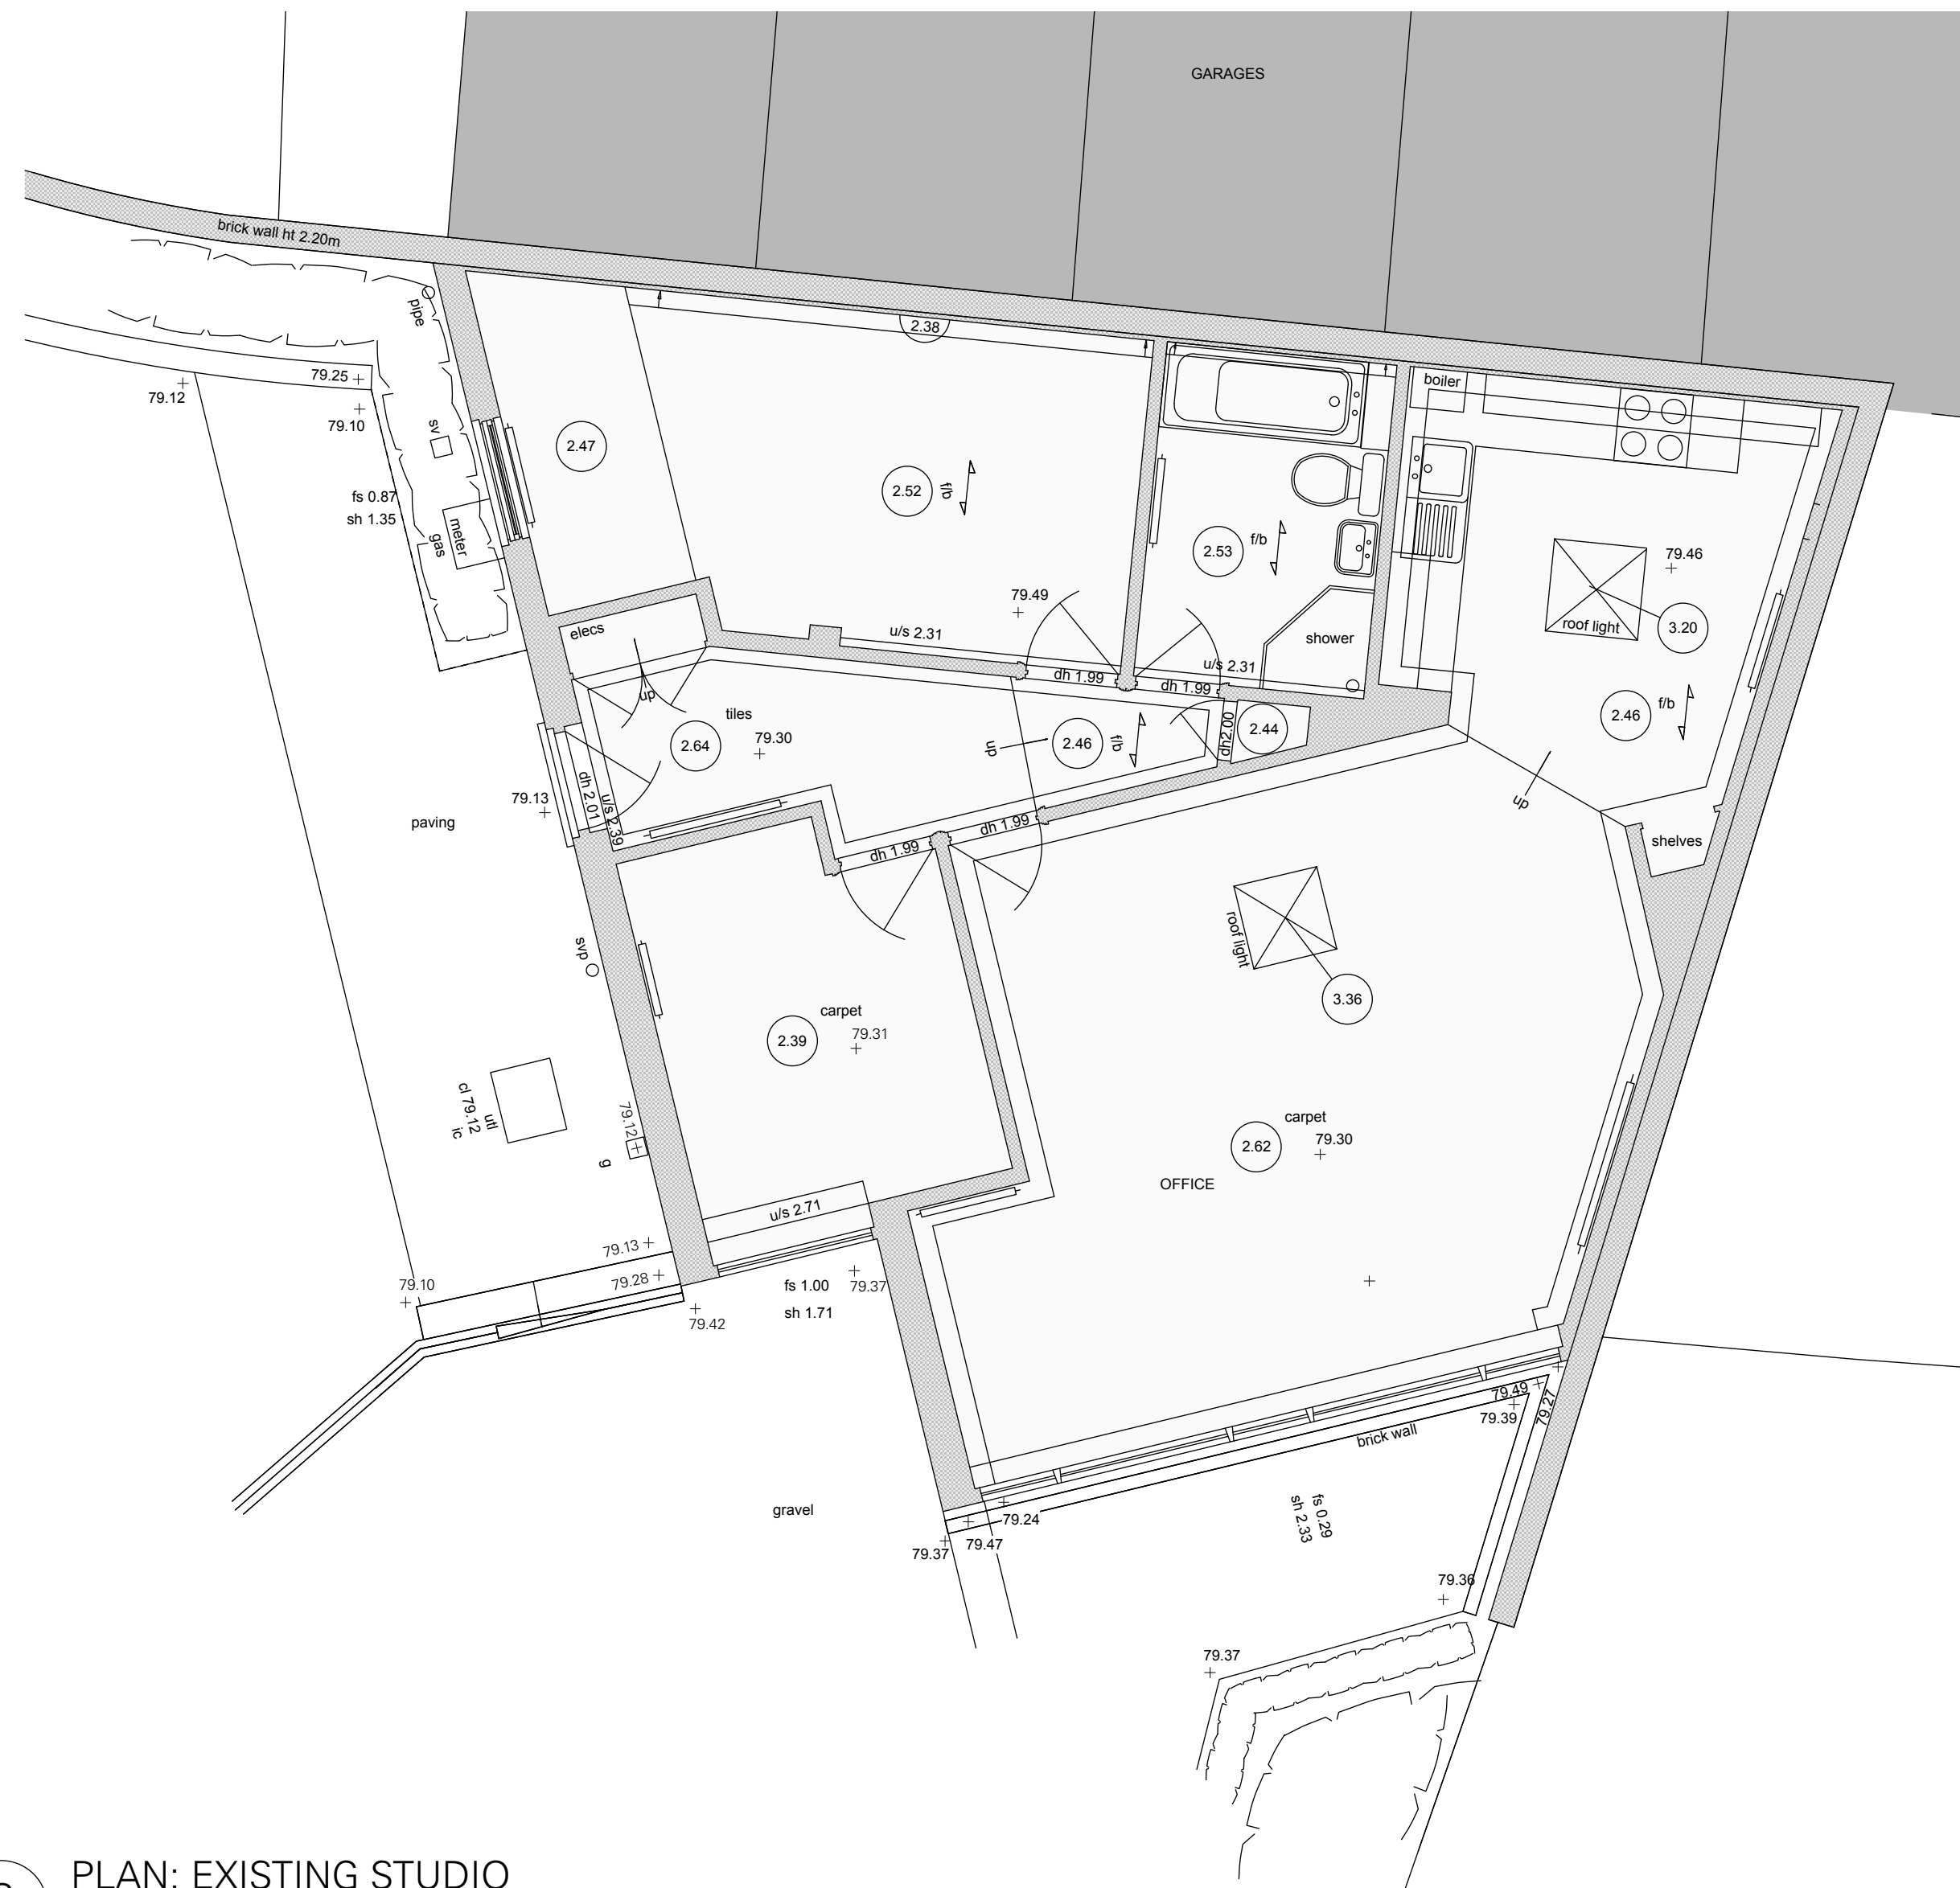


C PLAN: EXISTING STUDIO
1.50 @ A1, 1.100 @ A3

DO NOT SCALE WORKING DIMENSIONS FROM THIS
DRAWING

NOTES:

1. THIS DRAWING IS TO BE READ IN CONJUNCTION WITH
ALL RELEVANT SPECIALISTS AND CONSULTANTS
DRAWINGS.

REVISION:	DESCRIPTION:	DATE (D.M.Y.):
DWG ISSUE: SURVEY		

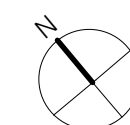

0 1m 5m
GRAPHIC SCALE: 1:50 @ A, 1:100 @ A3

Thomas Croft Architects Limited
9 Ivebury Court, 325 Latimer Road, London W10 6RA
Telephone 020 8962 0066, Facsimile 020 8962 0088
www.thomascroft.com
email@thomascroft.com

JOB TITLE: 11 ROSSLYN HILL LONDON NW3 5UL		
DRAWING TITLE: PLAN & ELEVATIONS: EXISTING STUDIO		
SCALE: AS SHOWN	DRAWN BY: ON CENTRE	DATE (D.M.Y.): MAR 2015
JOB NUMBER: 250	DWG NUMBER: 050	REVISION: *