


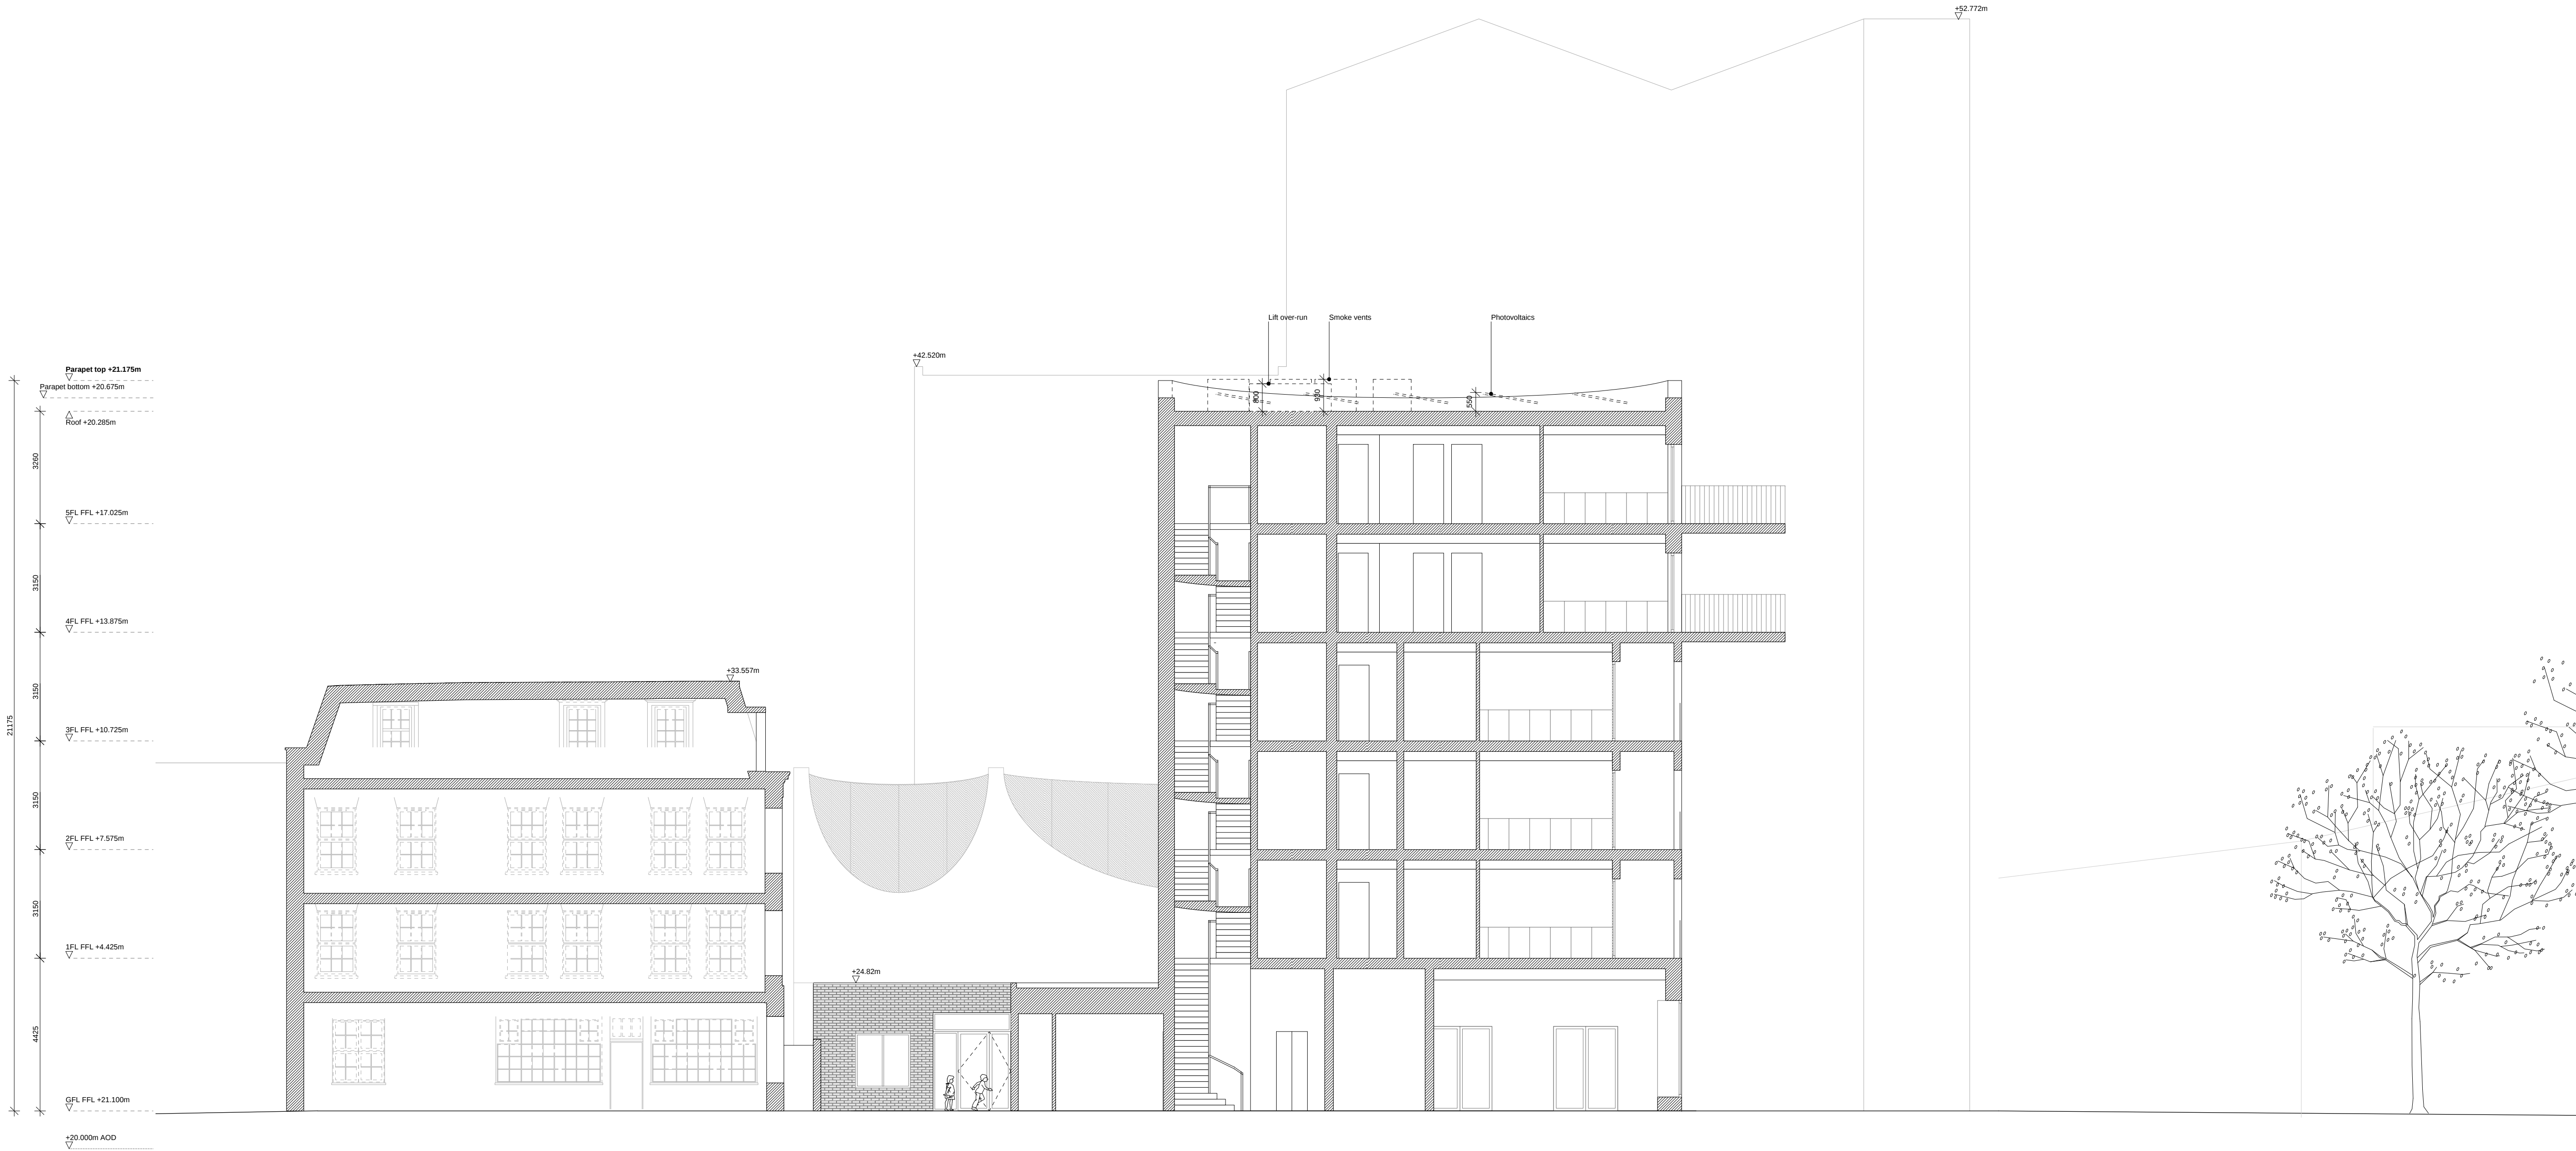

0m 5m

Adam Khan Architects

Architects	Date	Scale
Adam Khan Architects 4 Northington Street London WC1N 2JG United Kingdom	30/10/15	1:100@A1 1:200@A3
020 7403 9897 www.adamkhan.co.uk		

057/4161

CST Plot 1
Community Facilities

Section B
Issued for PLANNING

Do not scale from this drawing
All dimensions to be verified on site