
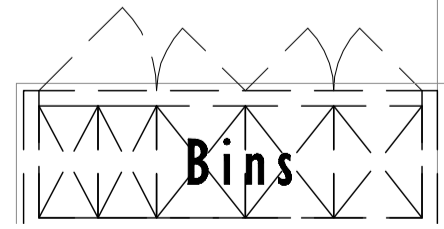
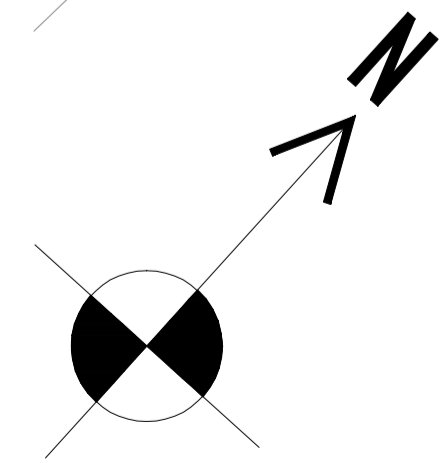


PROPOSED LAYOUTS: GROUND FLOOR

Scale 1:50 @ A1  
Scale 1:100 @ A3

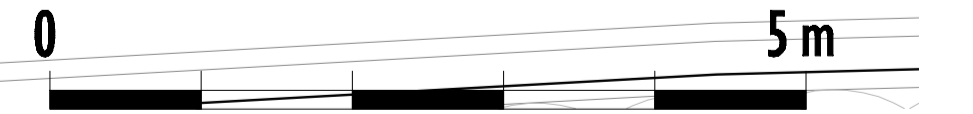


REV	DATE	DESCRIPTION
0	24.07.12	FIRST ISSUE

REV	DATE	DESCRIPTION

PROJECT	56 Avenue Road London, NW8 6HT	DATE	24.07.12
SCALE	1:50/1:100	DRAWING NO.	1111-PL-203
PROJECT STAGE	PLANNING STAGE	REV	0
PROJECT	Proposed Layouts: Ground Floor		

KEY TO TREES (As per arboriculturalist report)

- Category A (High quality tree)
- Category B (Moderate quality tree)
- Category C (Low quality tree)
- Root protection zones
- Protective fencing
- Ground Protection

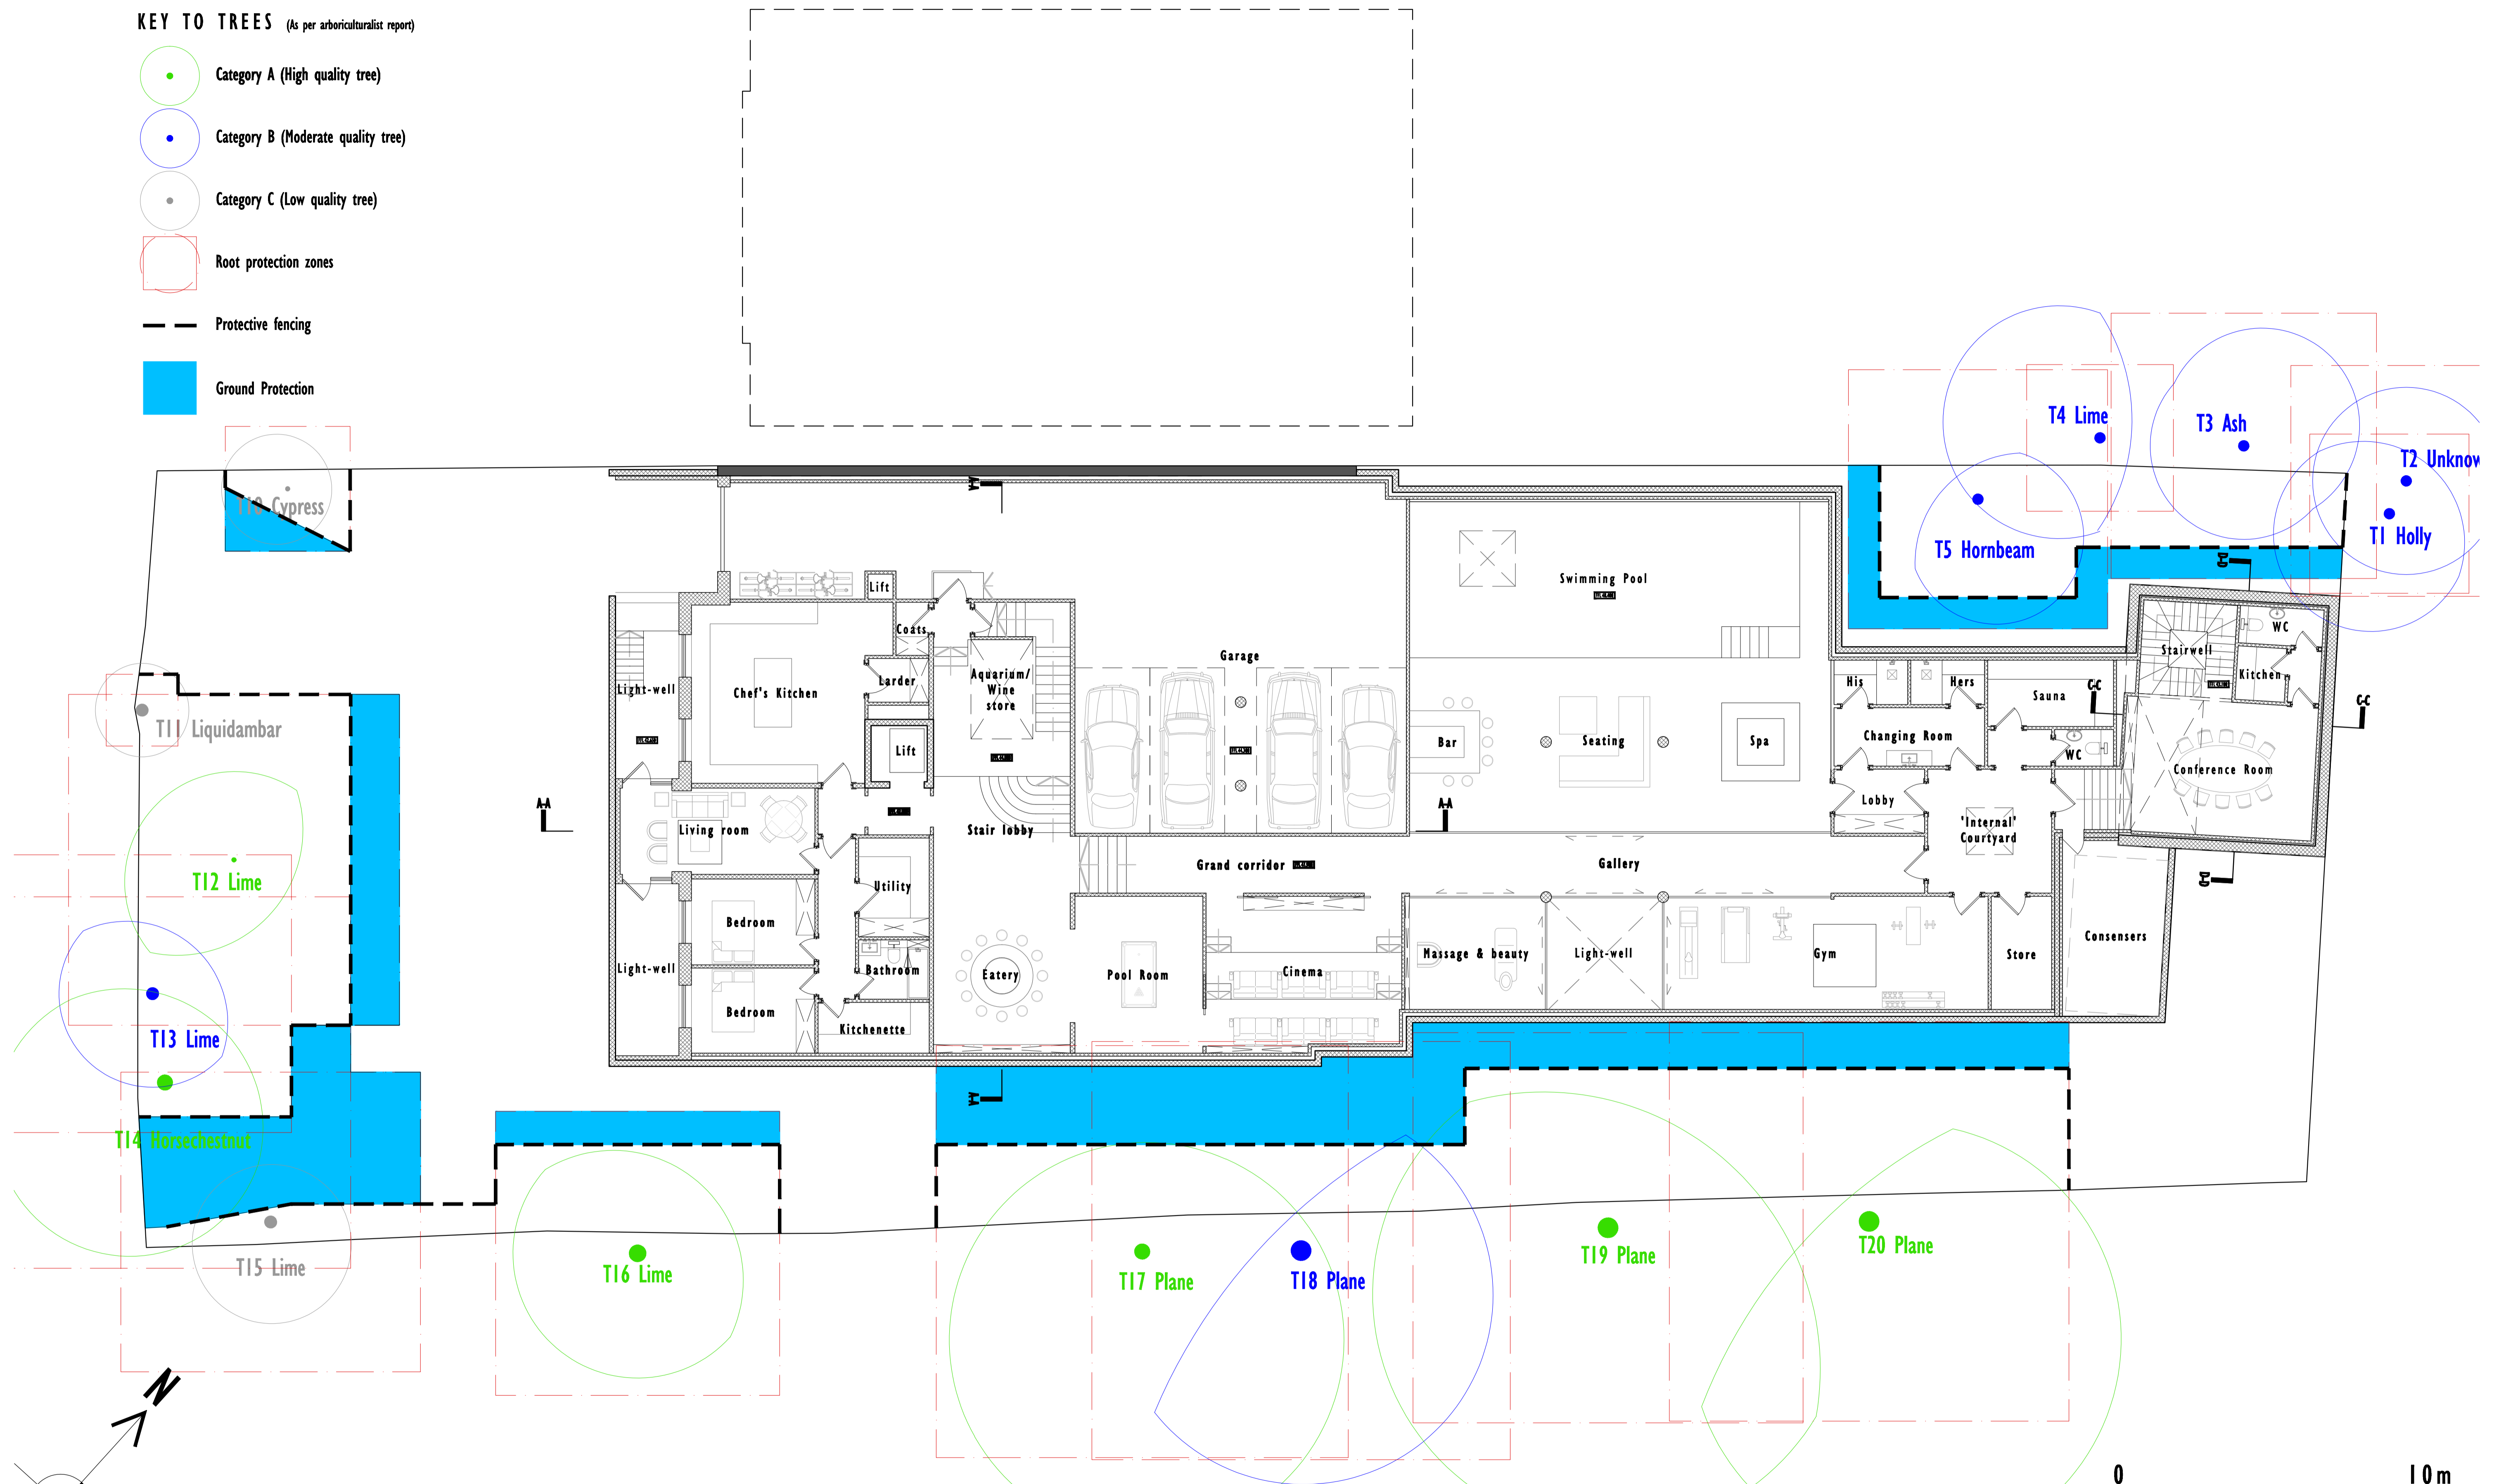

PROPOSED LAYOUTS: LOWER GROUND FLOOR

Scale 1:100 @ A1  
Scale 1:200 @ A3

REV	DATE	DESCRIPTION
0	24.07.12	FIRST ISSUE
A	01.08.12	Revised following arboricultural feedback
B	03.08.12	Revised following additional arboricultural feedback


NO	DATE	DESCRIPTION

PROJECT	56 Avenue Road London, NW8 6HT	PROPOSED LAYOUTS: Lower Ground Floor
DATE	24.07.12	1111-PL-202
SCALE	1:100/1:200	REV: 06
DATE		BY: B



KEY TO TREES (As per arboriculturalist report)

- Category A (High quality tree)
- Category B (Moderate quality tree)
- Category C (Low quality tree)
- Root protection zones
- Protective fencing
- Ground Protection

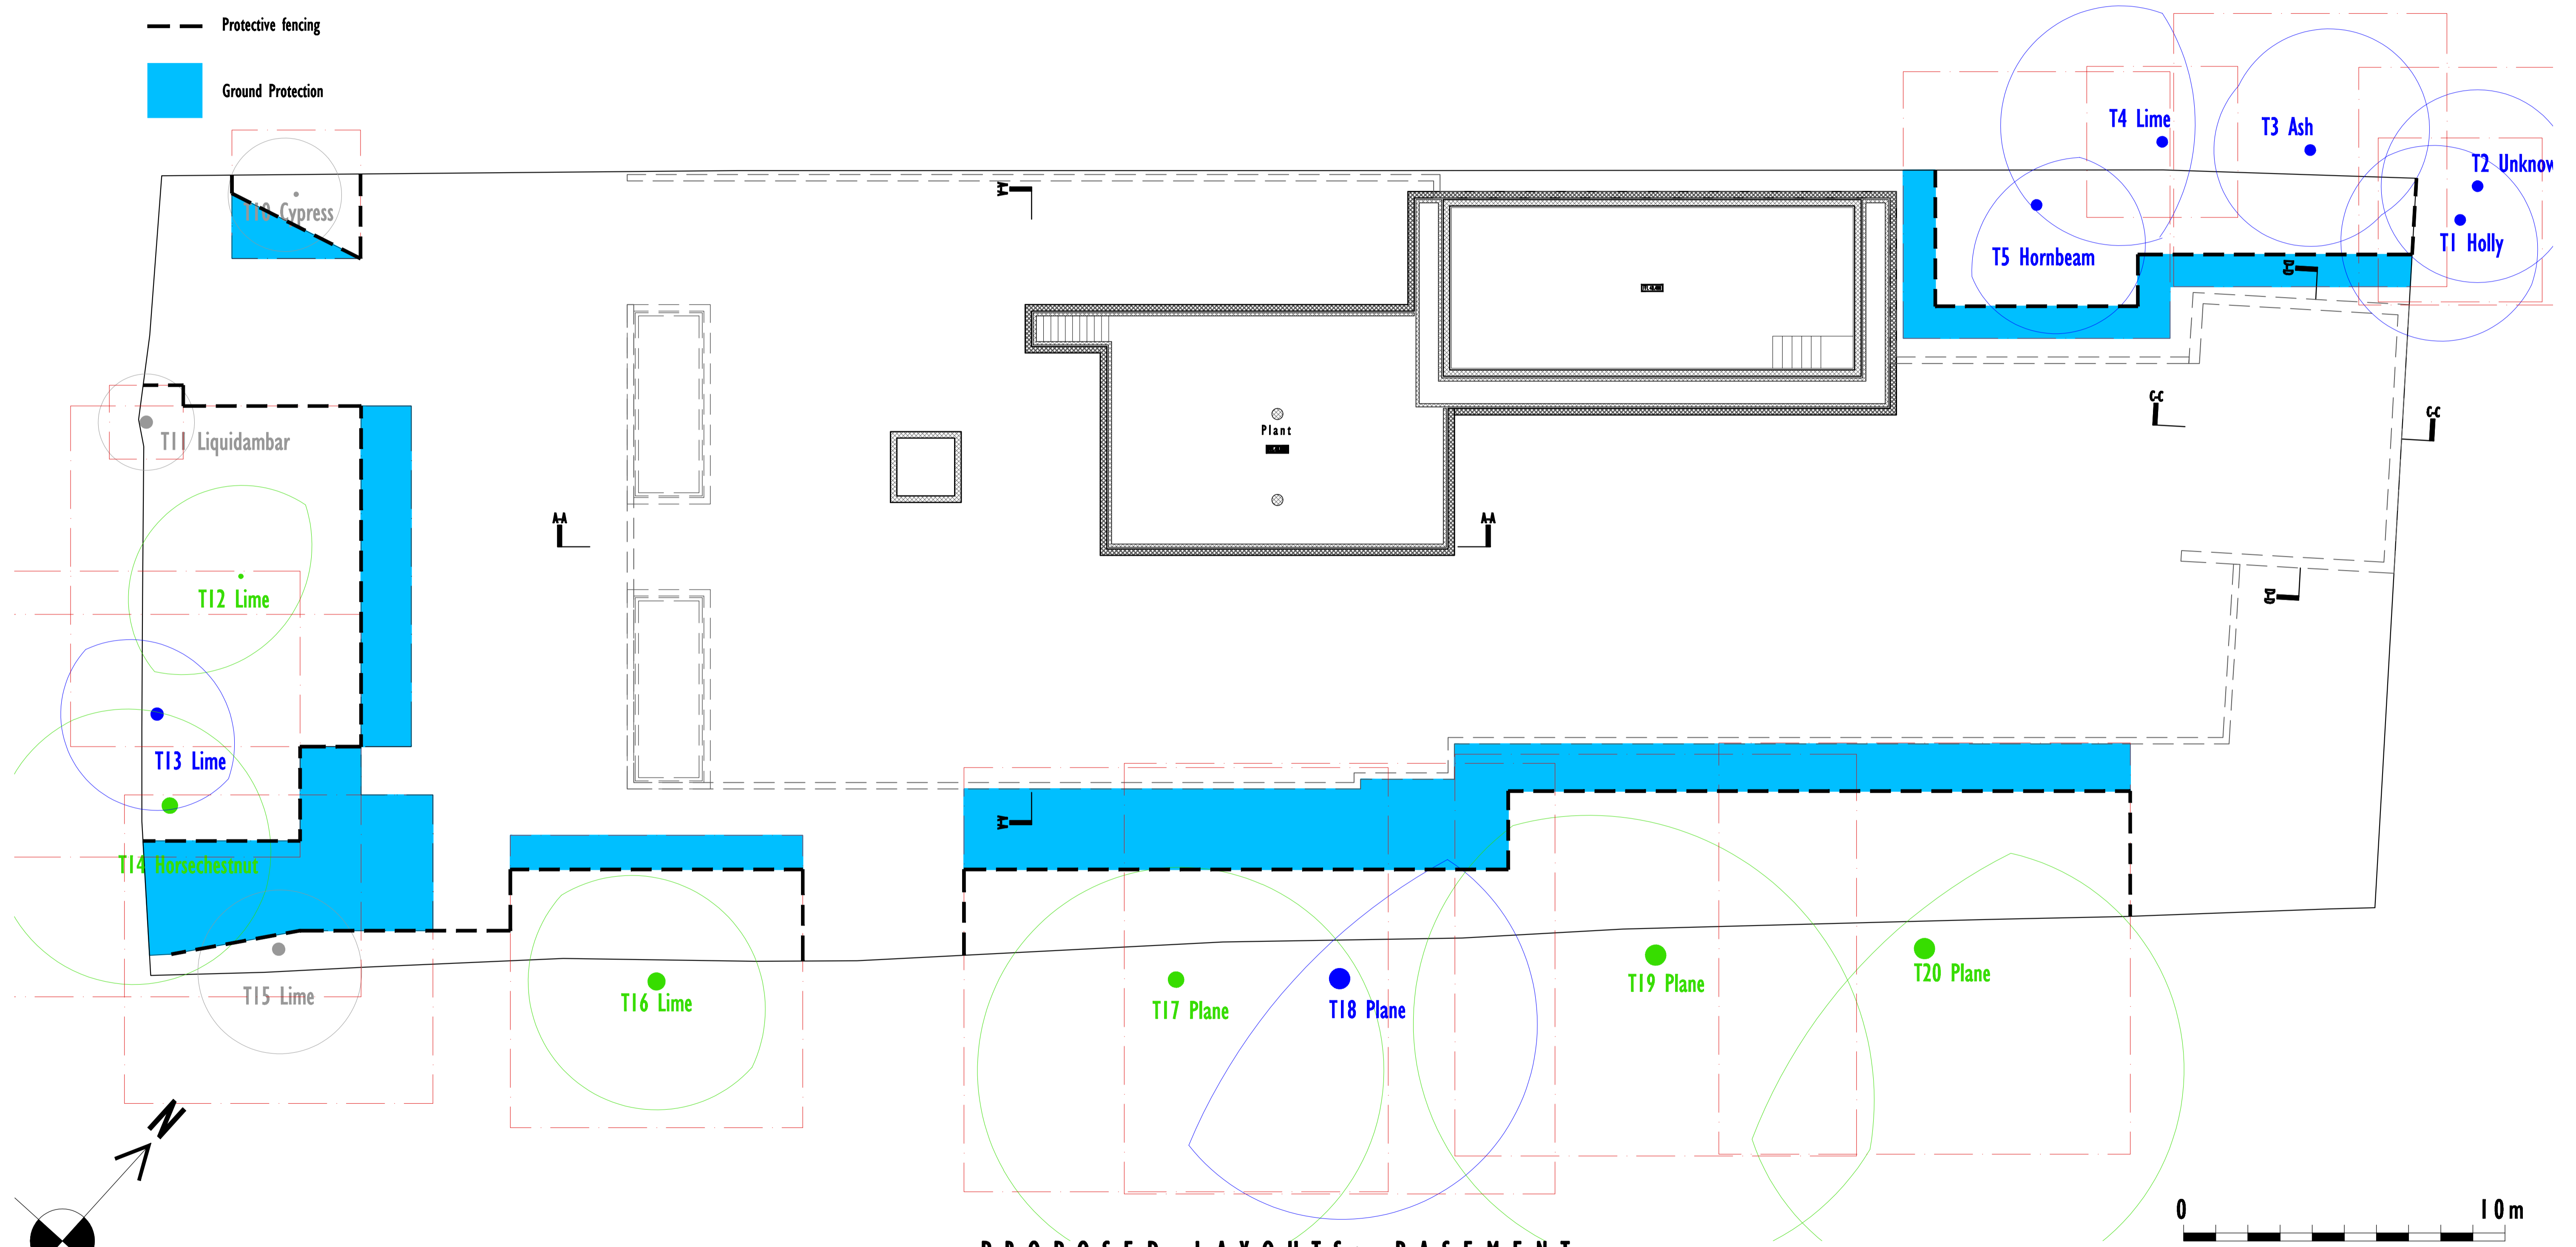

PROPOSED LAYOUTS: BASEMENT

Scale 1:100 @ A1  
Scale 1:200 @ A3

REV	DATE
0	24.07.12
A	01.08.12
B	03.08.12

REV	DATE

PROJECT	56 Avenue Road London, NW8 6HT	PROPOSED LAYOUTS: Basement
DATE	24.07.12	1111-PL-201
SCALE	1:100/1:200	REV
DATE	24.07.12	BY
SCALE	1:100/1:200	NO
DATE		BY
SCALE		NO
DATE		BY
SCALE		NO