



_12m

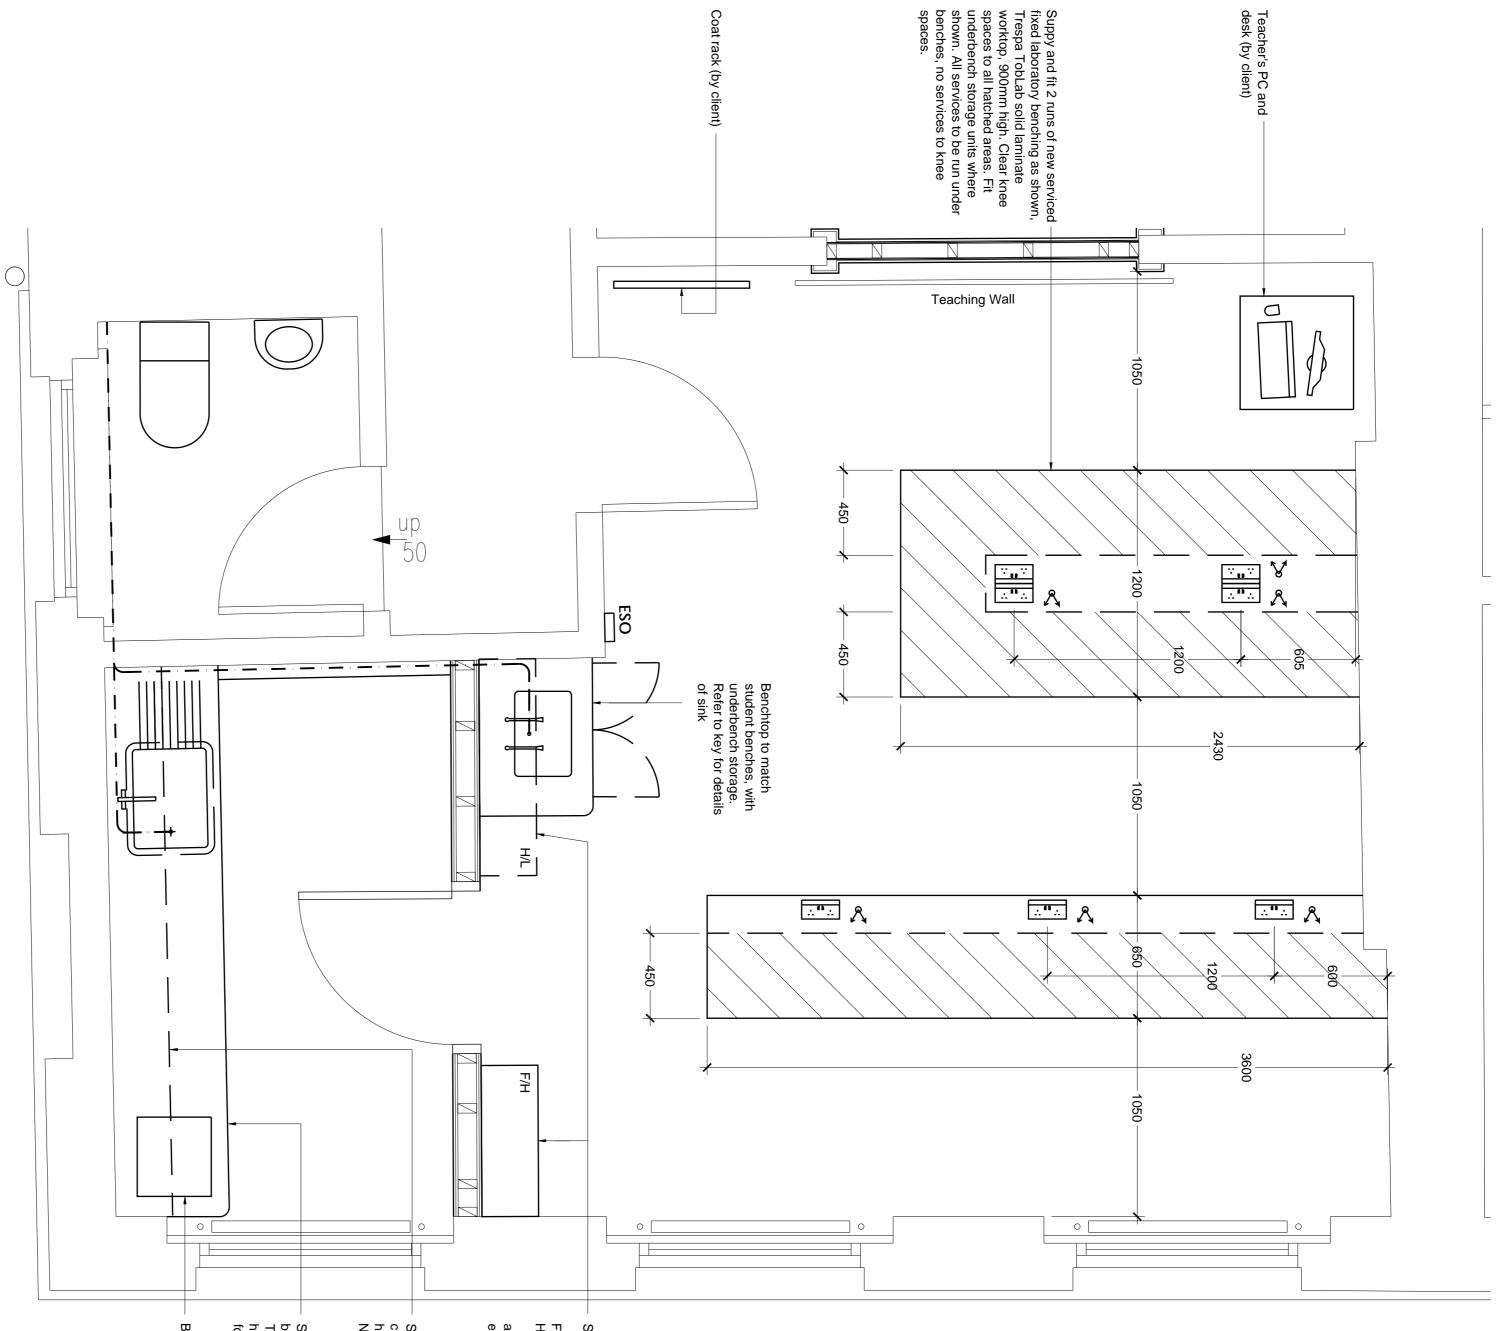

Coat

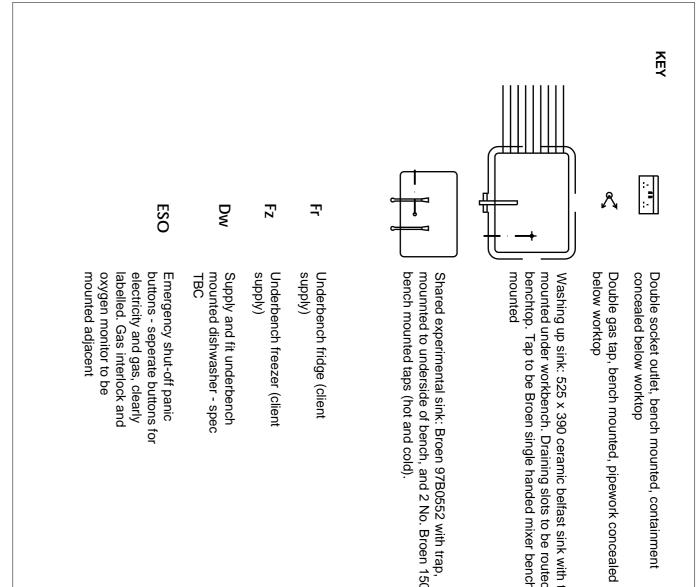

Supply and fit new adjustable spur shelving.

F/H = full height up to 2100mm, 5 shelves H/L = 1350 up to 2100mm AFFL, 3 shelves all out of 15mm melamine faced MDF with hw lip external sides.

lipping to all

Suppy and fit new wall mounted cabinets to match lab benching 1000 high, bottom edge at 1350 AFFL. 3 No. fully adjustable internal shelves

Suppy and fit new fixed laboratory benching full width as shown, Trespa TobLab solid laminate worktop, 900mm high with underbench units and spaces for appliances as shown

Bench top radiation store (by client)

7	2	

Layout Drawing Physics Laboratory (Room TR02) 2015049 - A - P - 00 - 121

d'Overbroeck's College 23 Bloomsbury Square

29 Oct 2015 1:20@A1 Planning MP





Washing up sink: 525 x 390 ceramic belfast sink with trap mounted under workbench. Draining slots to be routed in benchtop. Tap to be Broen single handed mixer bench mounted Shared experimental sink: Broen 97B0552 with trap, mounnted to underside of bench, and 2 No. Broen 150mm bench mounted taps (hot and cold).

Contractors and consultants are not to scale dimensions from this drawing

The survey information shown on this drawing is based on a survey prepared by a third party and TSH Architects accept no responsibility for the accuracy or completeness of the survey