


NOTES:  
DO NOT SCALE THIS DRAWING FIGURED DIMENSIONS ONLY TO BE WORKED TO. REPORT ANY DISCREPANCIES TO STARK ASSOCIATES PRIOR TO COMMENCEMENT ON SITE  
THIS DRAWING TO BE READ IN CONJUNCTION WITH DRAWINGS

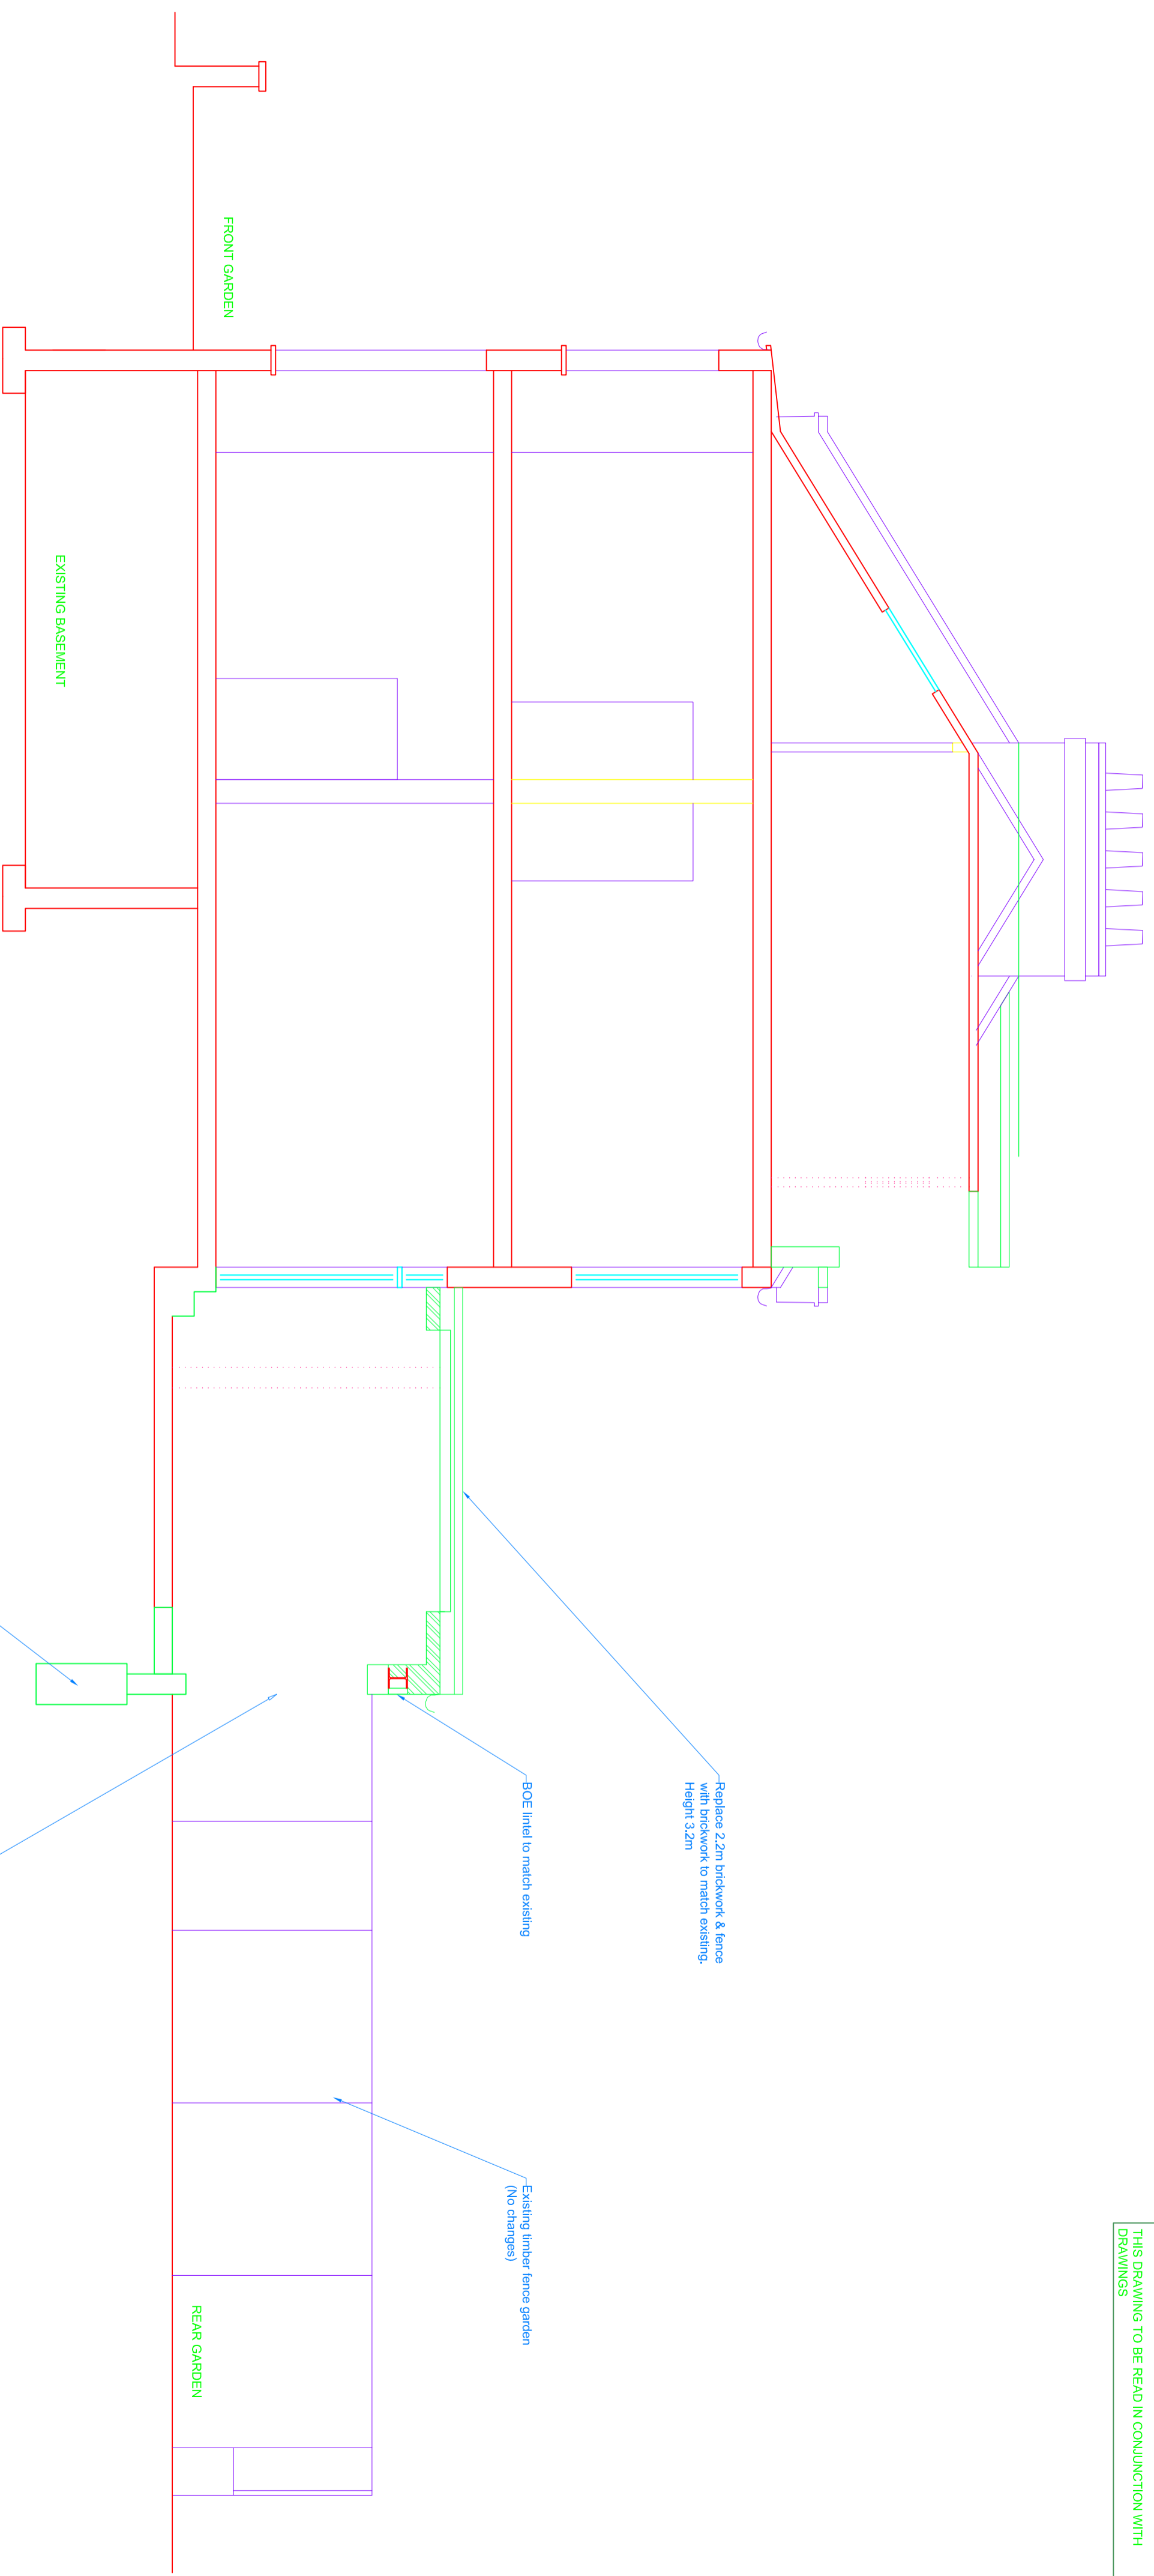

PROPOSED SECTION E-E

0 1 2 3 4 5m

**ISSUED FOR LOCAL AUTHORITY PLANNING APPROVAL**

Client	Mr & Mrs Stark	Project	10 Pandora Road, West Hampstead London NW6 1TT	Title	Proposed Section E-E	Rev	A	Date	23/12/15	Made by	SS	Amendments	Painted timber doors to rear	Date	OCT 15	Scale	1:50@A2	Drawn	DGI	Job No.	21	Okd	SLS	Rev	A	STARK ASSOCIATES 3 PERRINS COURT HAMPSTEAD LONDON NW3 1QS Tel: 0207 435 3294 E-Mail: stephen.stark@virgin.net
--------	----------------	---------	---	-------	----------------------	-----	---	------	----------	---------	----	------------	------------------------------	------	--------	-------	---------	-------	-----	---------	----	-----	-----	-----	---	--