



NOTES:  
 Do not scale from this drawing.  
 Dimensions to be site checked by Contractor working only from grid and figured dimensions and cross checked with all other relevant drawings.  
 Any discrepancies to be reported to the Architect prior to construction.  
 The title, copyright and information in this document is the property of Morrison Design Ltd, Chartered Architects.

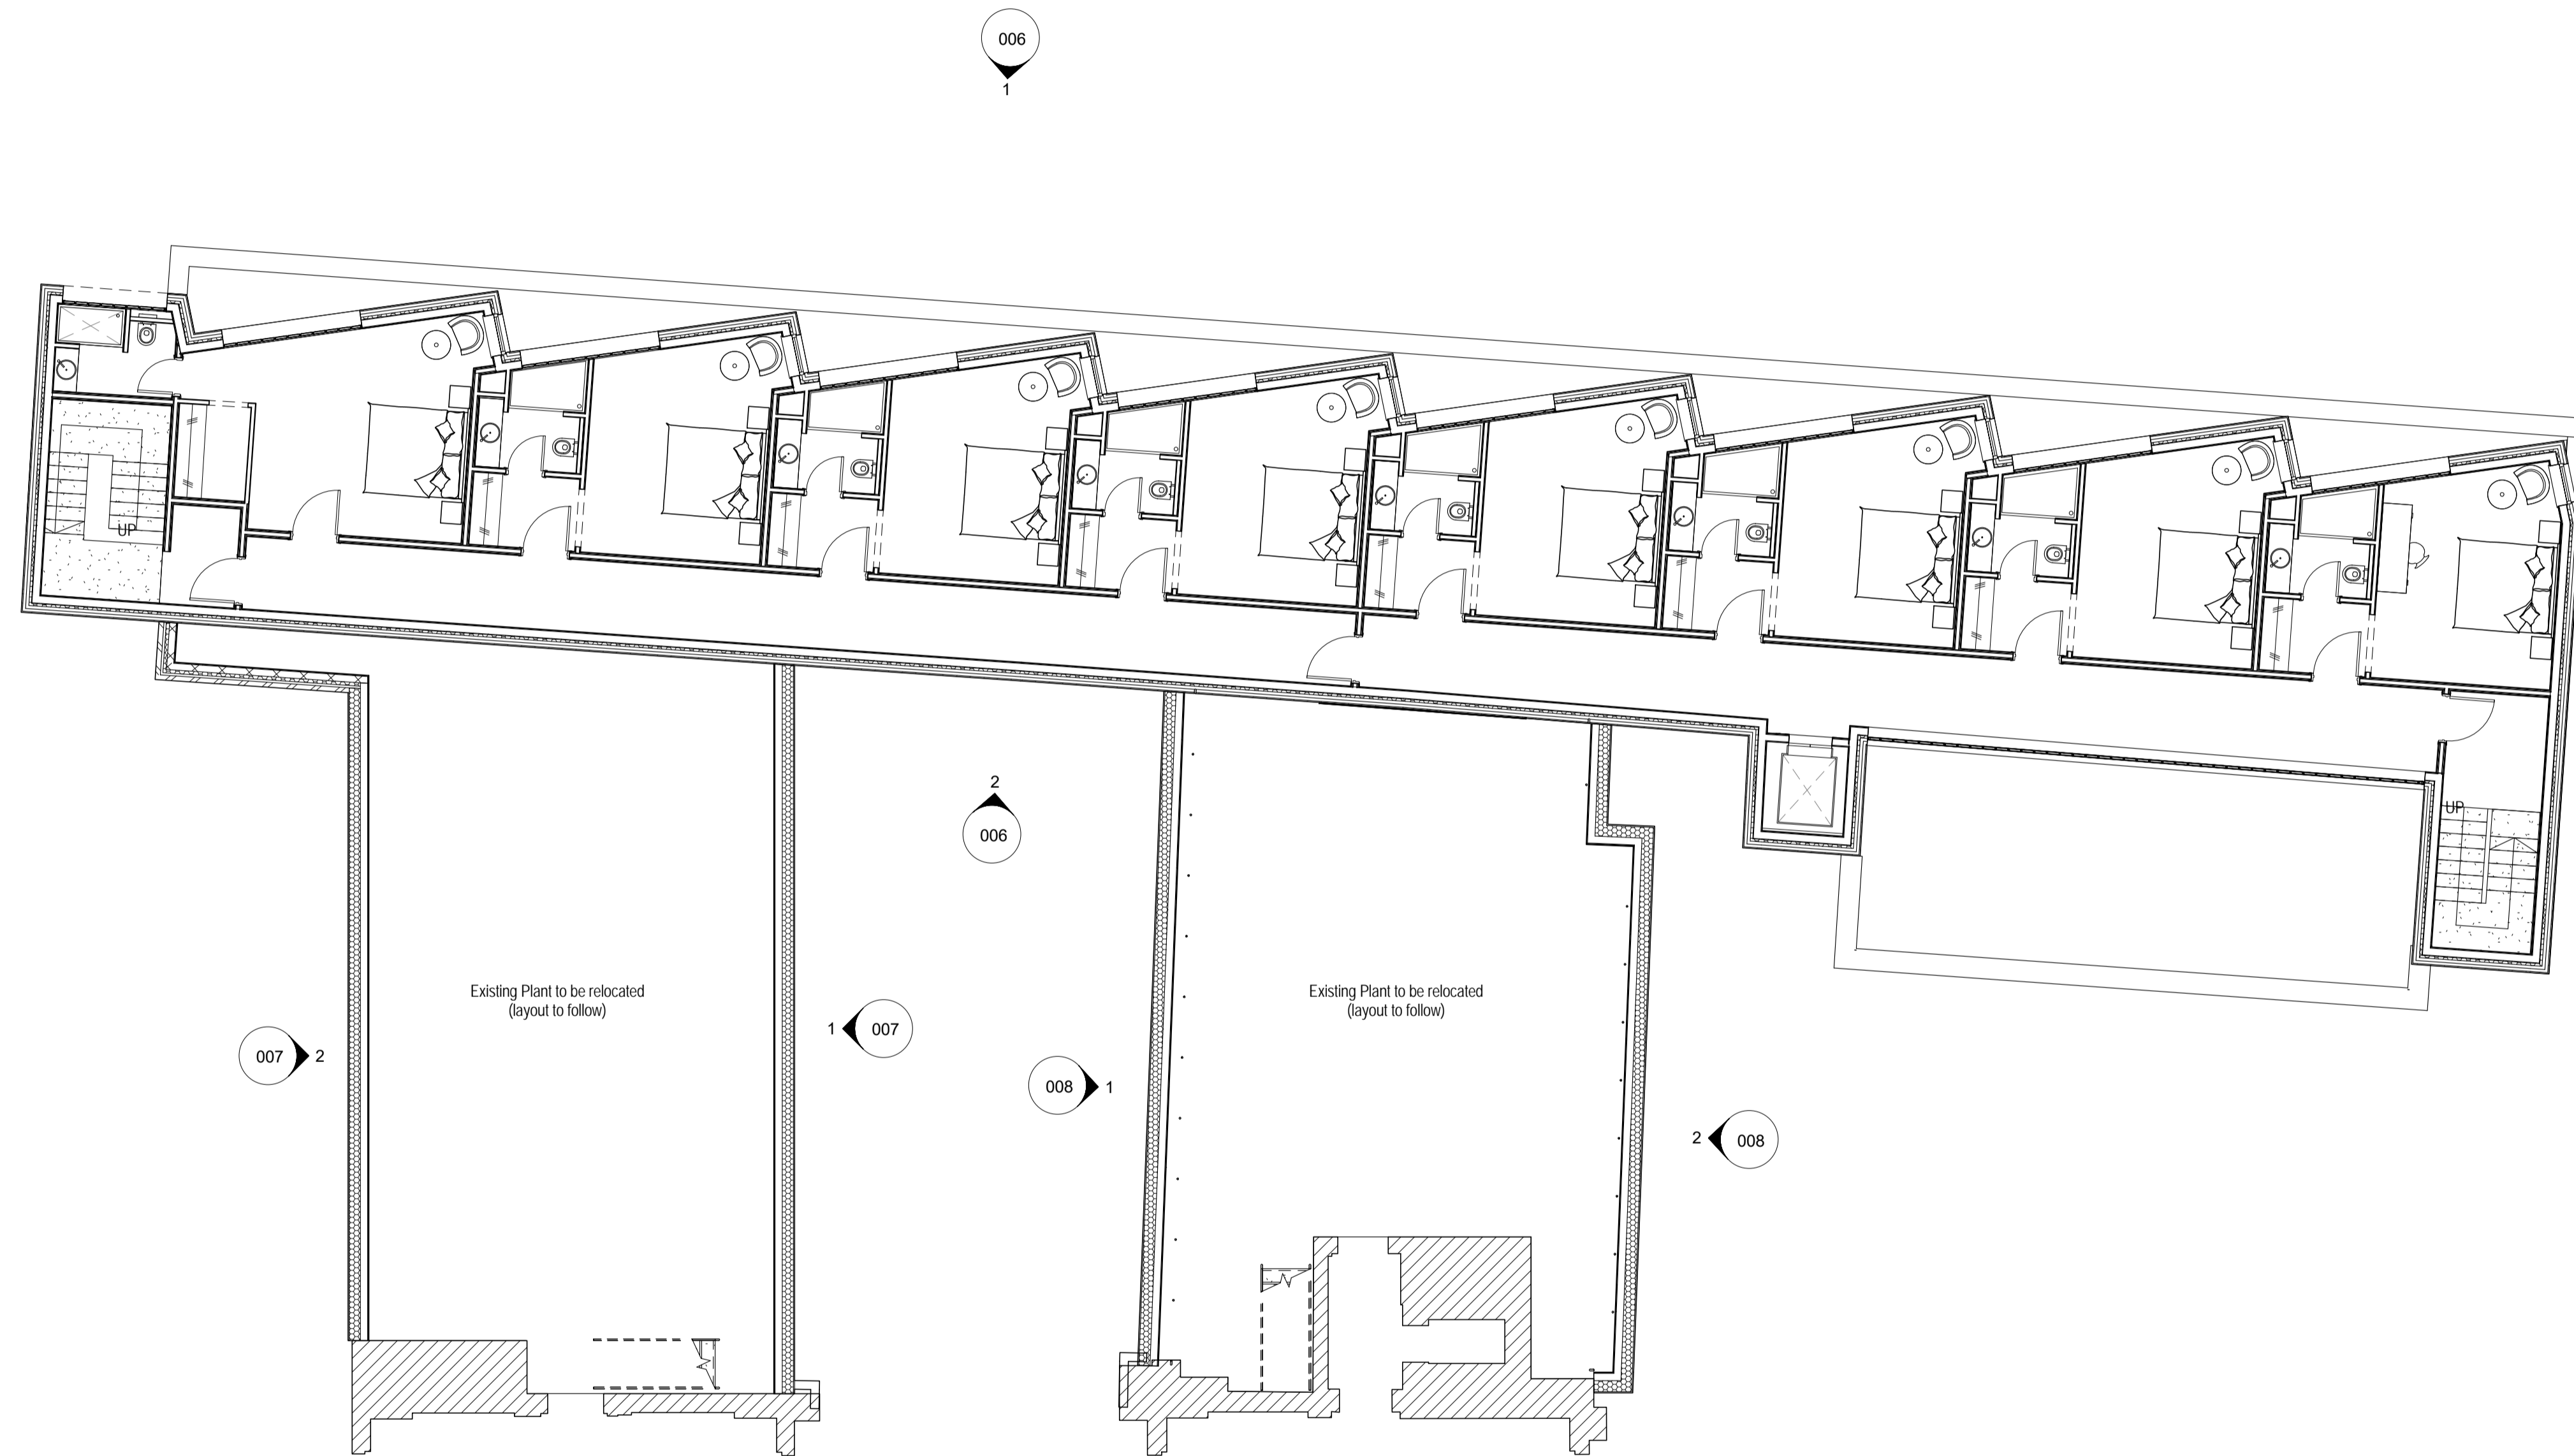

Revision	Description	Date
----------	-------------	------

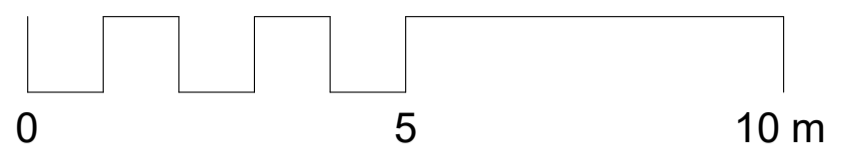

**MORRISON DESIGN**  
 CHARTERED ARCHITECTS

St Alkmunds House, 103 Belper Road, Derby DE1 3ES  
 T: 01332 363355 F: 01332 291441 E: architect@morrisondesign.co.uk

Job Title  
 Proposed 4th & 5th Floor Alterations  
 Doubletree by Hilton London West End

Crimson Hotels

Drawing Title  
 Proposed 5th Floor Layout

File Ref:  
 Plotter Settings:

Scale @ A1: 1:100 Drawn: P/JN CFI □ Date: 08/05/15

Job No. Drawing No. Revision  
 3829B 005

**PLANNING SUBMISSION**