


**MGA**  
 McGregor Associates  
 Chartered Planners  
 10 Roman Place  
 Haverstock Hill, NW15 6LE  
 Tel: 01622 769735  
 Fax: 01622 769607  
 email: info@mgaplanners.co.uk

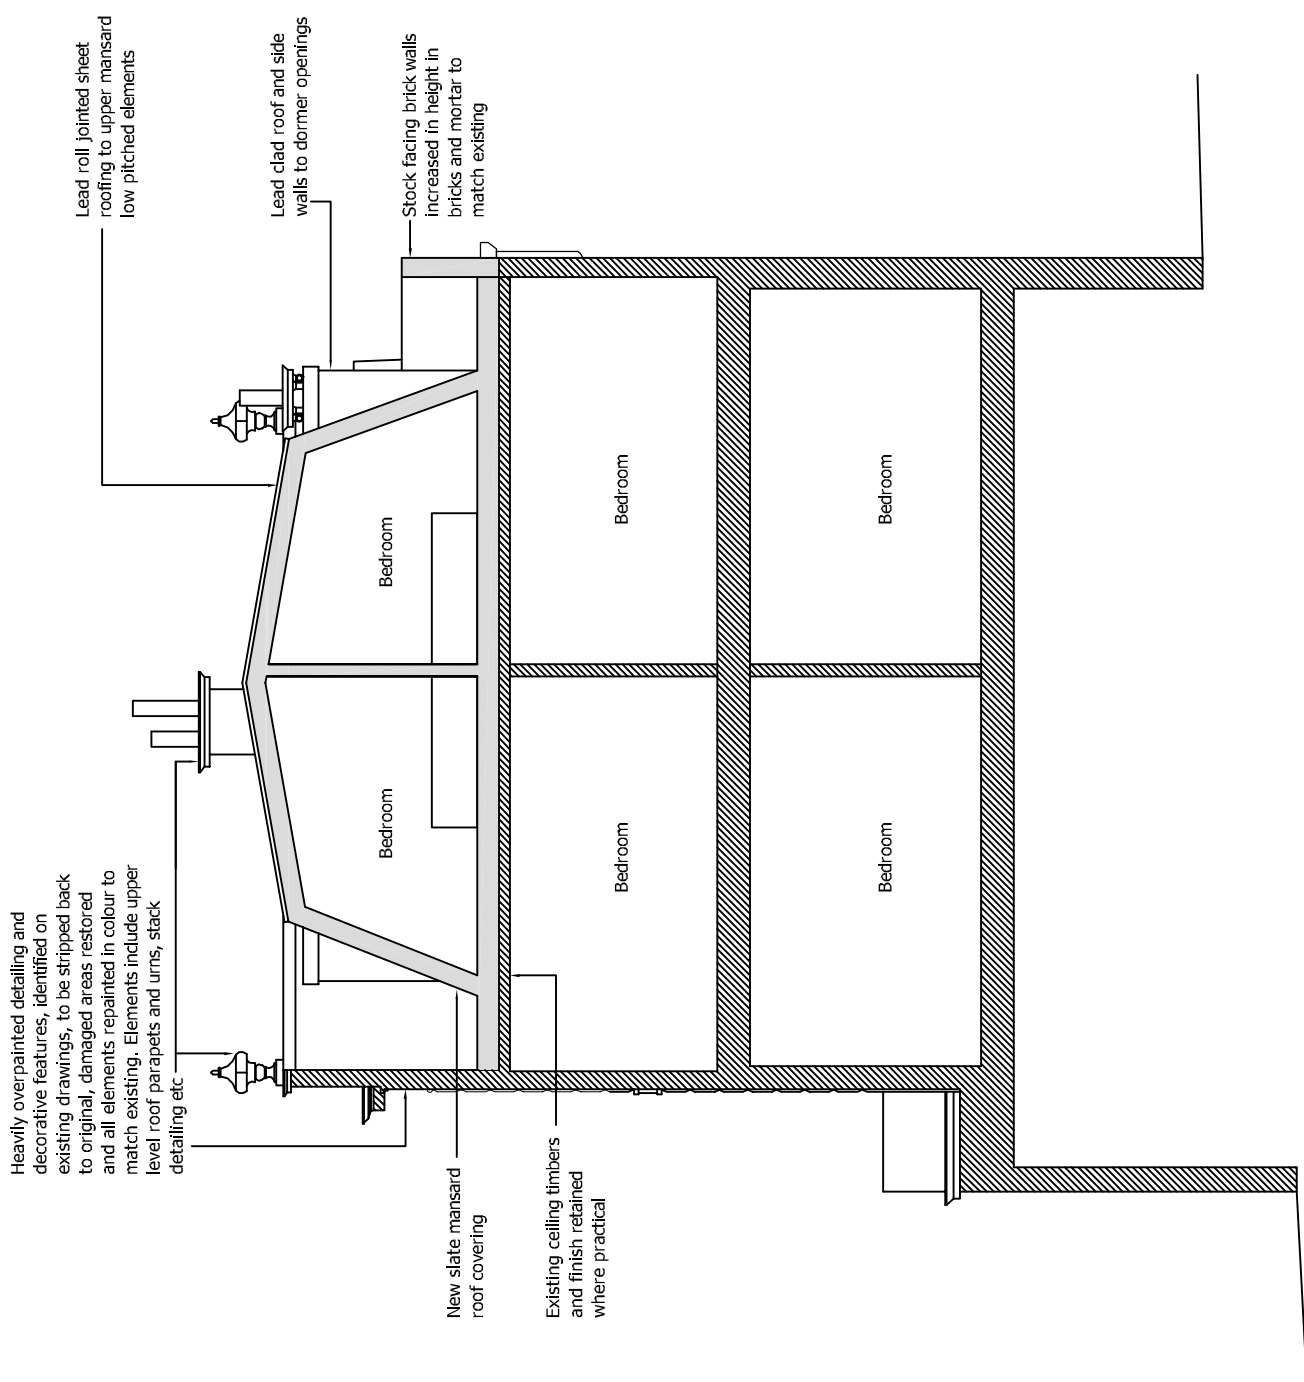

PROPOSED SECTION (Typical)  
 SCALE 1:100 @ A3

A. 04.12.15 - Adjusted to planners comments.

<b>MGA</b> McGregor Associates	
client: Haverstock Hill Ltd Wescott House 35 Portland Place, London, W1B 1AE	
project: New Residential Development of Haverstock Hill Lots 22 NW8 2BD	
drawing: PLANNING DRAWING Proposed Section	
date	checked
Oct 2014	DMG
scale	drawn
1:100@A3	DM
job no	drawing no
2014_01	PL 25
	rev
	A