


40 Queens Grove existing plans and elevations shown in outline alongside planning permission "granted subject to conditions and a Section 106 legal agreement" on 07.08.06.
Reference: 2008/0679/P

40 Queens Grove rear extension also indicated in elevation as per planning permission granted on 26.08.05
Reference: 2005/2482/P

42 Queens Grove drawings as existing based on planning permission granted on 30.05.07
Reference: 2007/1850/P

- Ground level
- Existing Structure
- Proposed Blockwork
- Proposed Demolitions

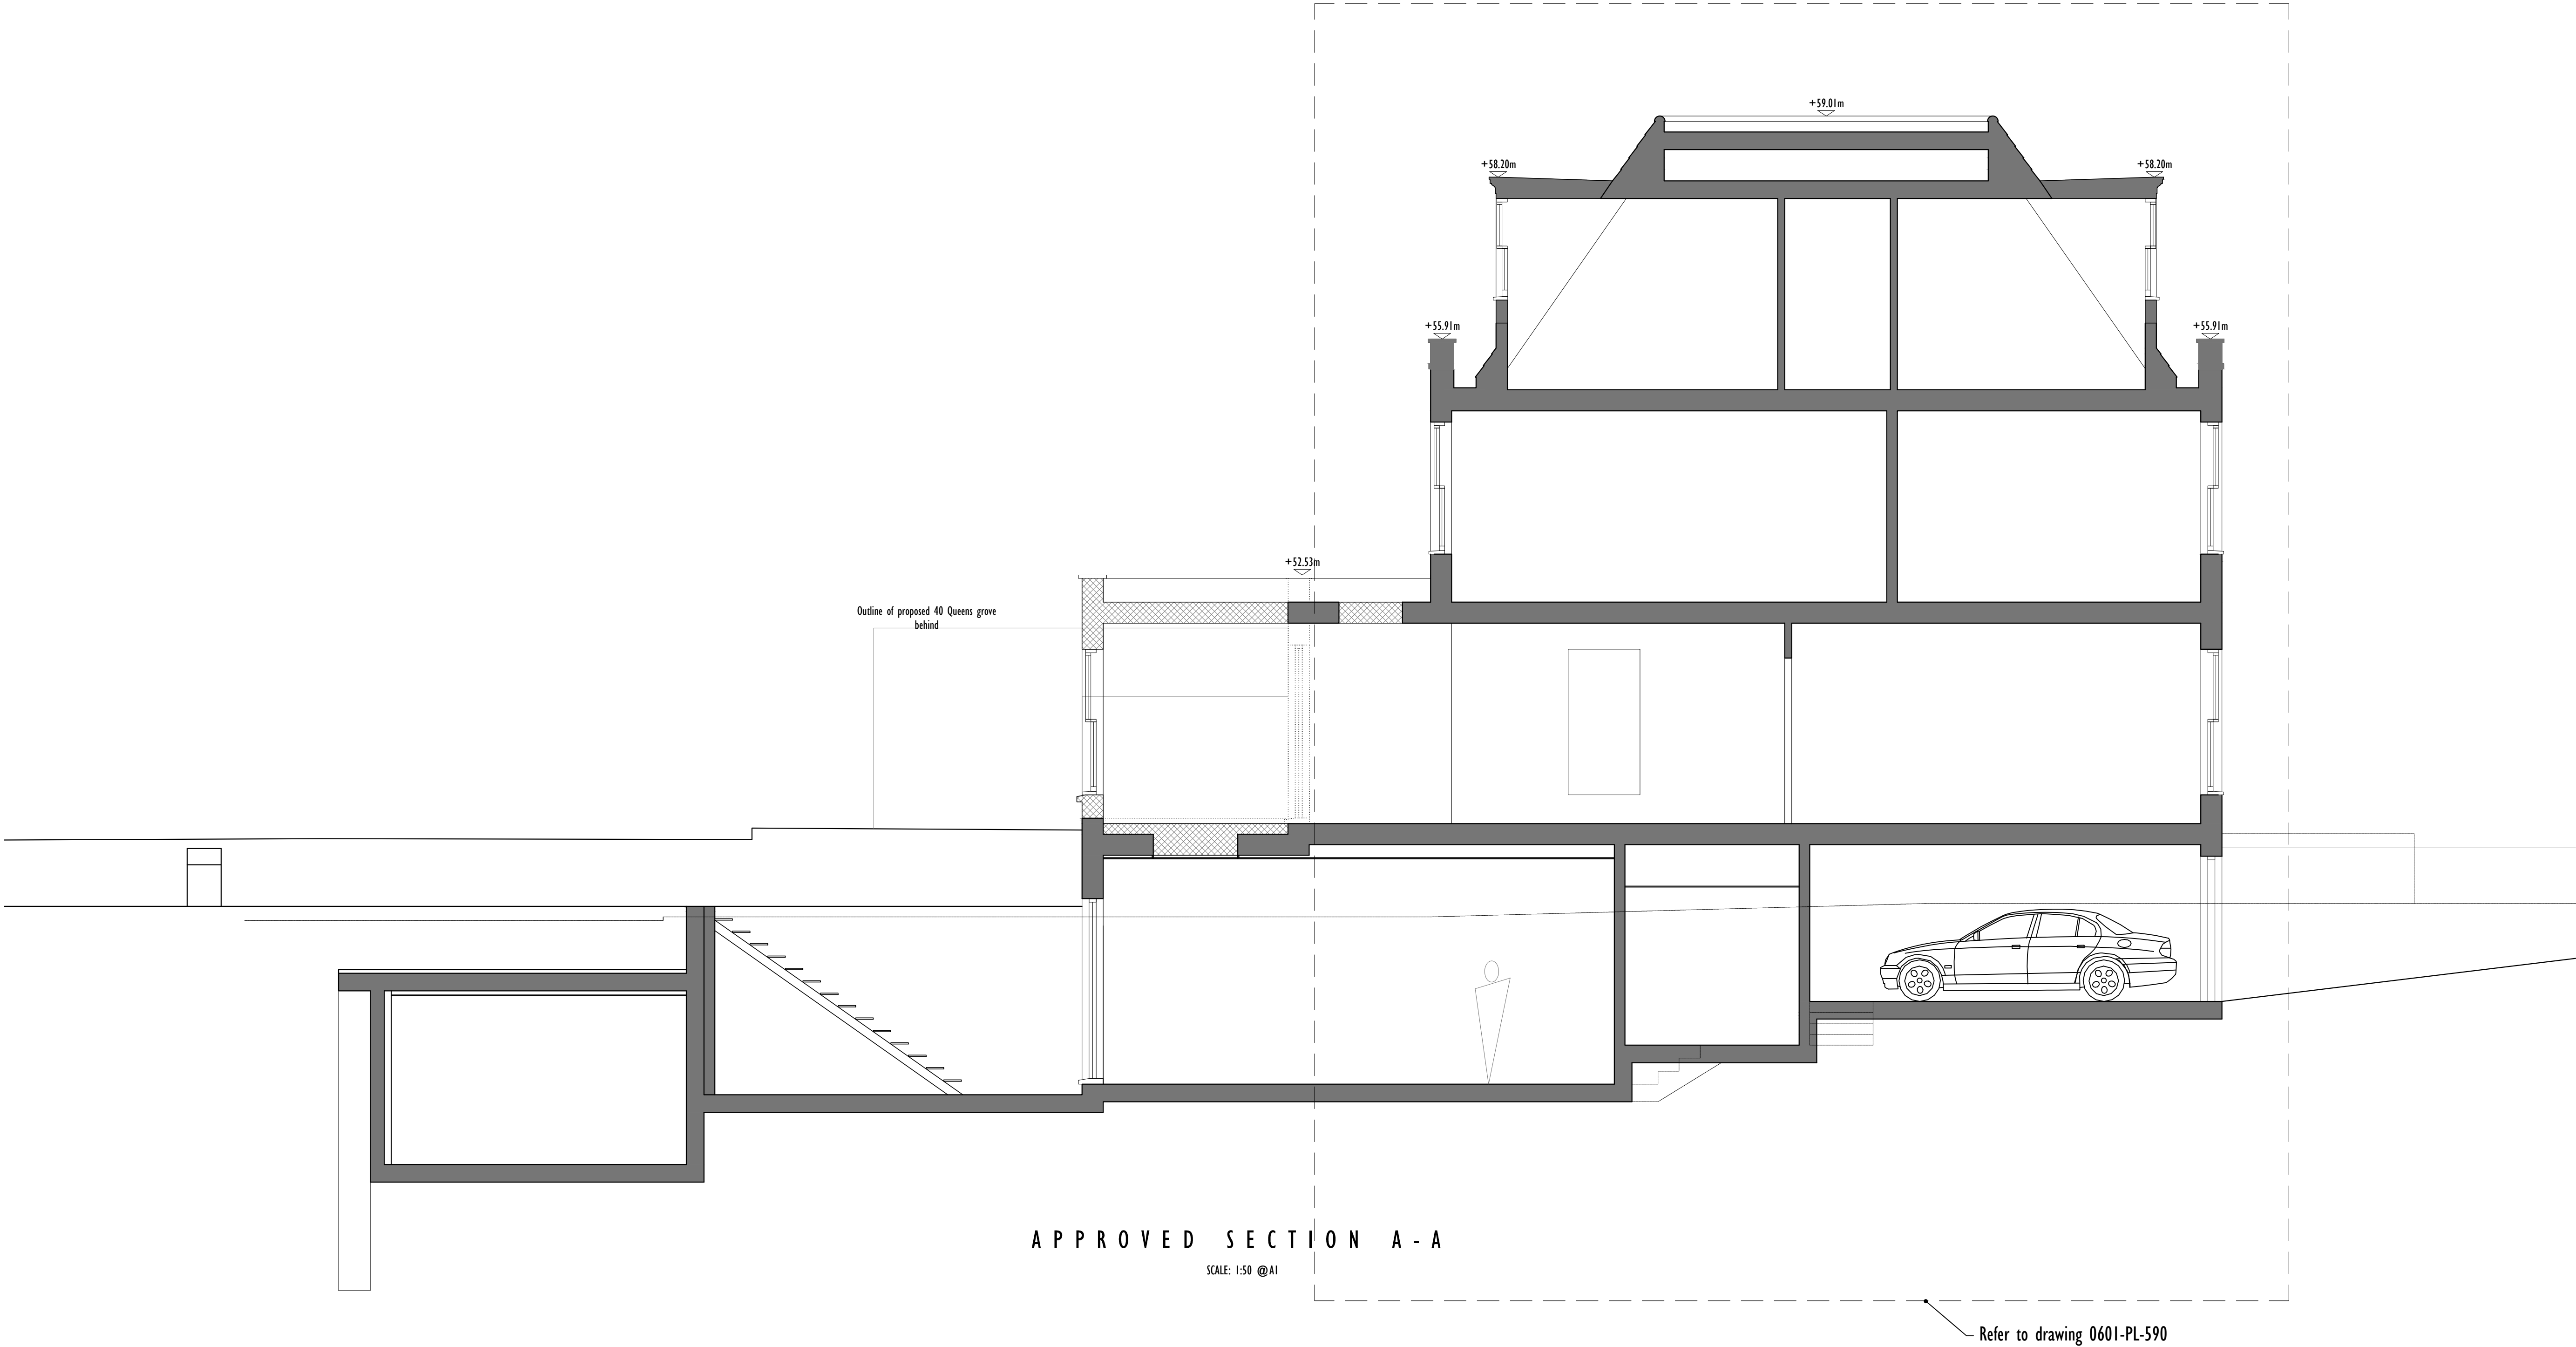

w o l f f A R C H I T E C T S	l ó l a m b t o n p l a c e n o t t i n g h i l l l o n d o n w i l 2 s h t e l 0 2 0 7 2 2 9 3 1 2 5 f a x 0 2 0 7 2 2 9 3 2 5 7 i n f o @ w o l f f a r c h i t e c t s . c o . u k		notes: This drawing is protected under Copyright and at no time should any portion of this drawing be reproduced or copied without the permission of the Architect. (Design Copyright Act 1948) This drawings must not be used for purposes other than that for which it is provided. It is supplied without liability for any errors or omissions. Do not scale from this drawing, all dimensions to be checked on site. All drawings subject to Statutory Authority Approval.	no: 0 rev: A First Issue Notation Added		date: 15.02.10 18.12.15	no: rev:		date:	status: PLANNING	project: 41 Queen's Grove, St Johns Wood, London, NW8 6HH		drawing title: Proposed Sections: A-A	
	date: 15.02.10	scale: 1:50 @A1		dwg no: 0601-PL-585	rev no: A									