


\\conran-partners\project\2332 Centre Point\02-Sheets\25 Series External Wall\2332\25507_Ground-Mezzanine Floor Sections_Stairs.dgn

2332

Conran

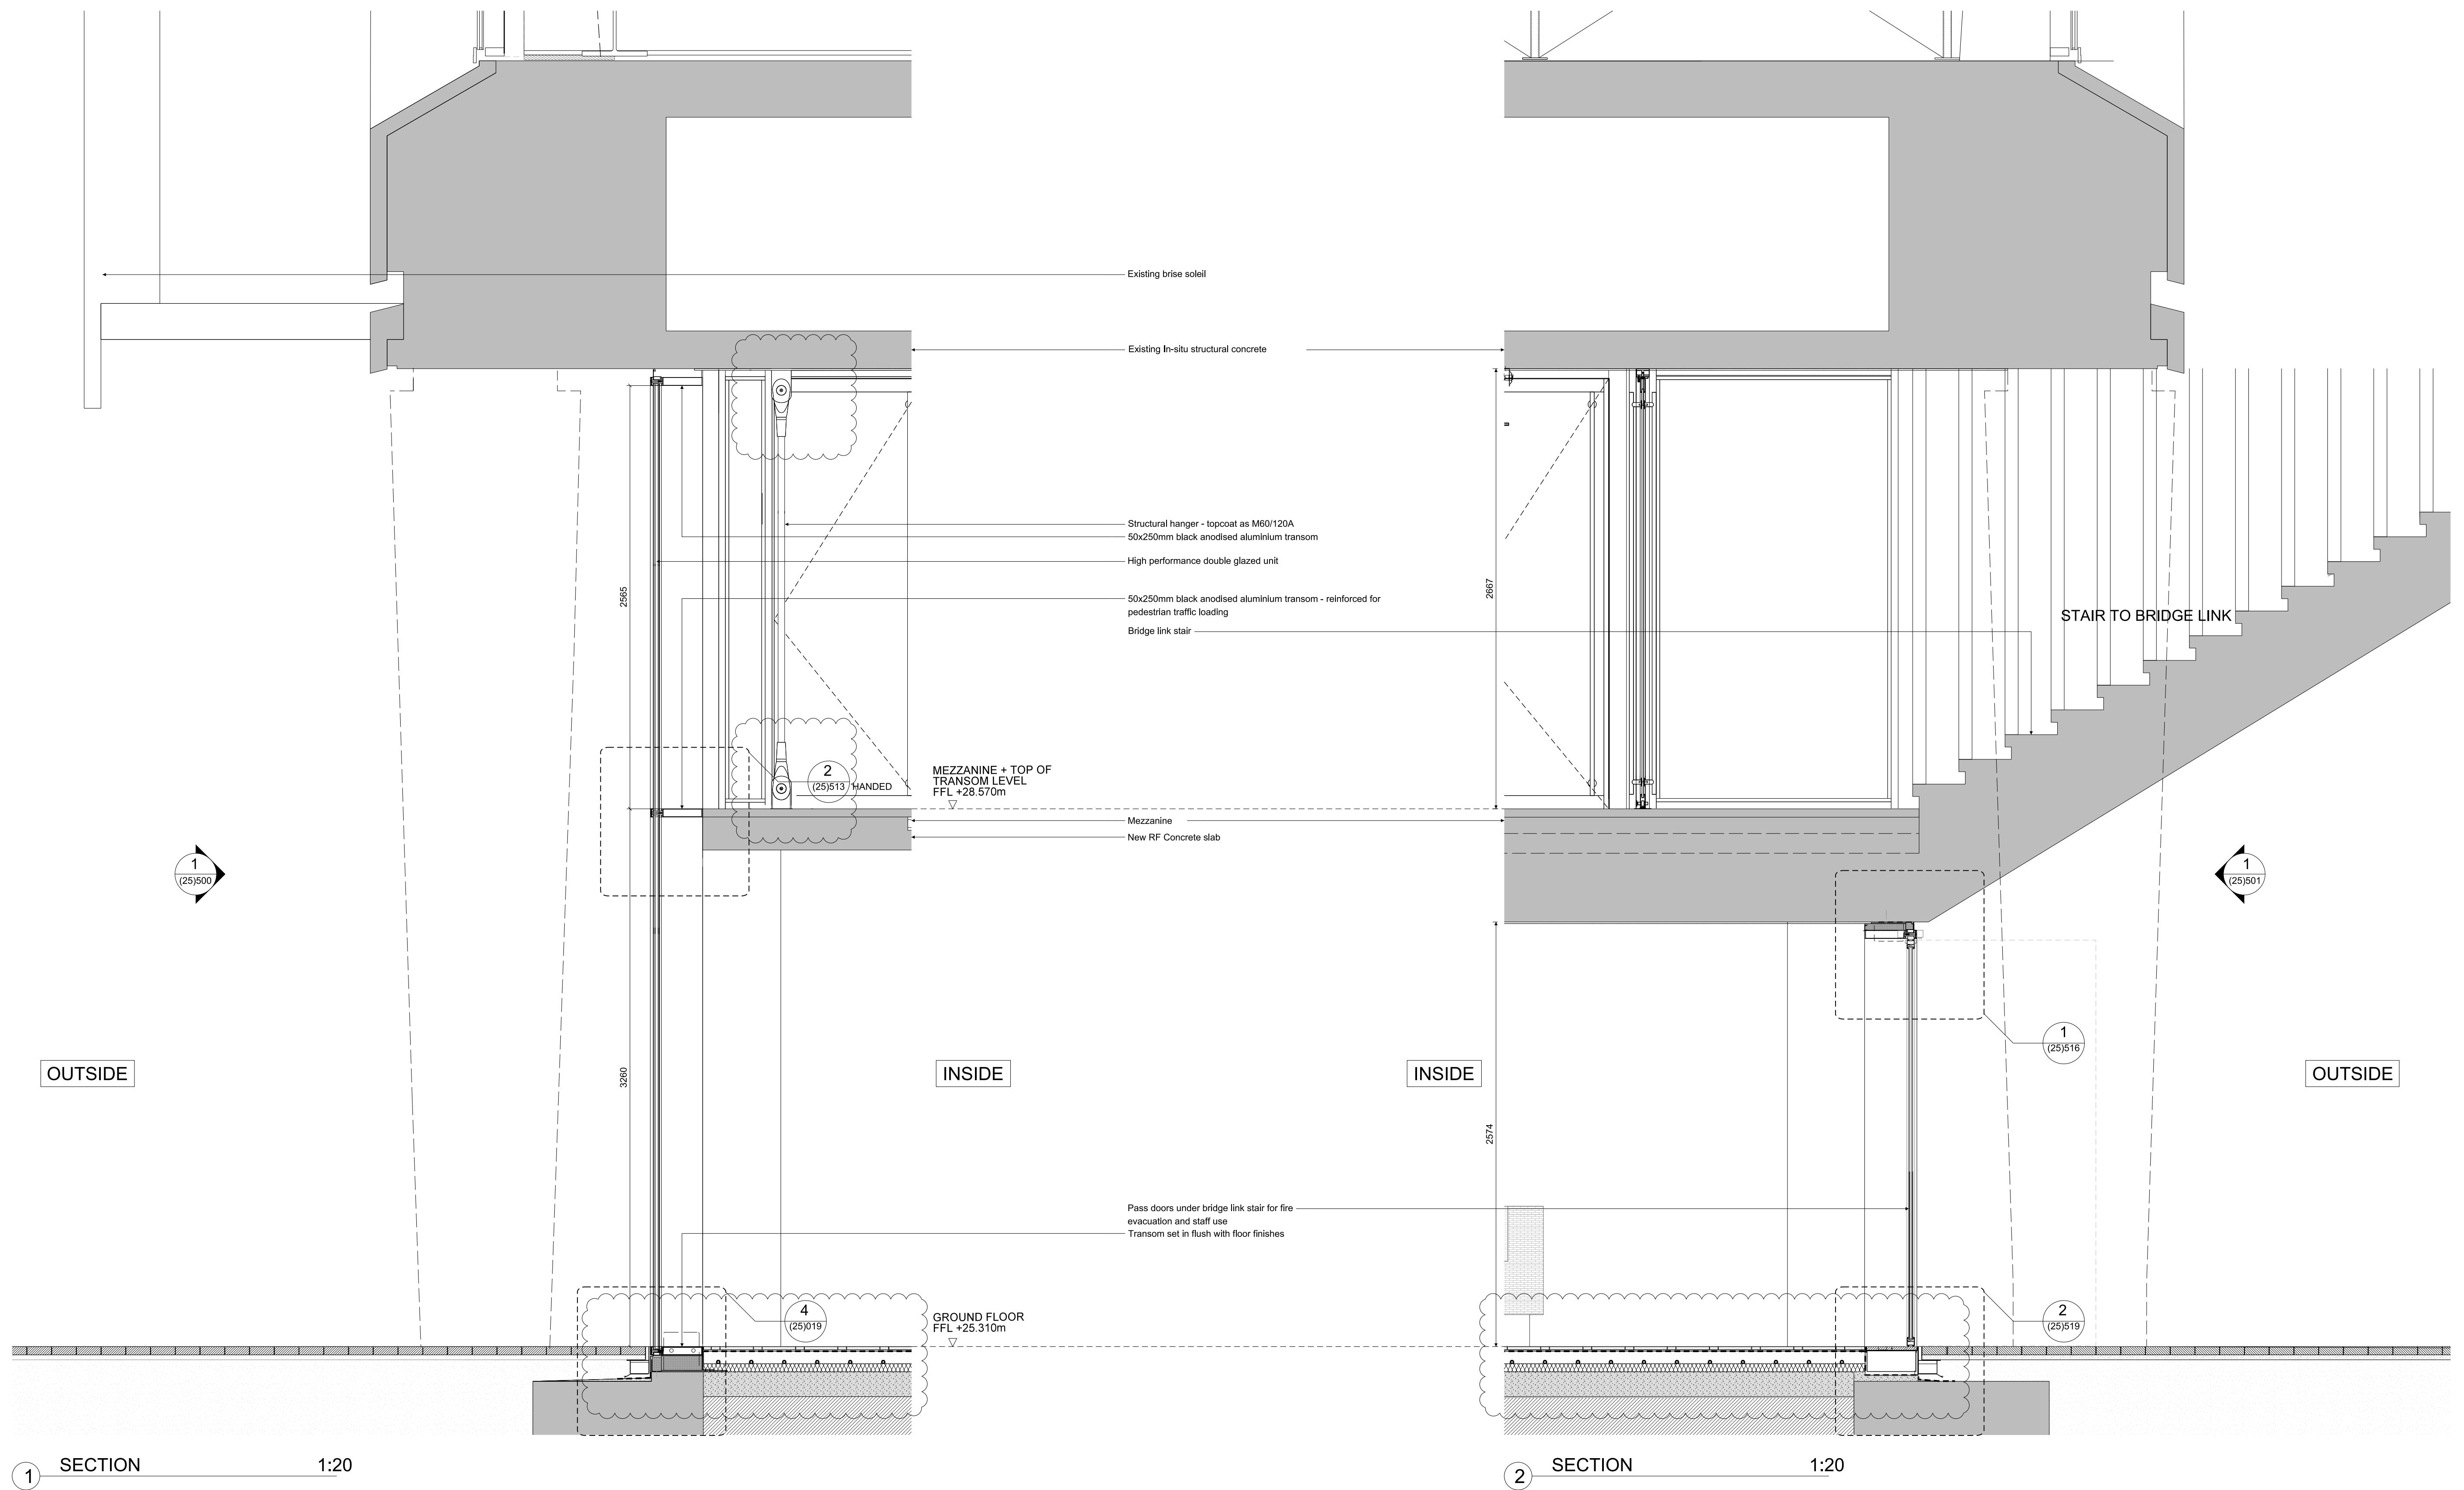

All dimensions must be checked on site and not scaled from this drawing. © Conran and Partners Limited

Rev	Date	Reason	By	Checked	Rev	Date	Reason	By	Checked
-	03.08.12	Stage D Draft	TG	AS					
A	31.08.12	STAGE D	PG	AS					
B	30.04.13	Stage E	PG	AS					
C	31.03.14	Floor build up and structural hanger updated	NT	AS					

Notes

The cladding configuration shown is based on structural dimensions taken from the original design drawings

Structural dimensions are subject to confirmation by site survey

For floor build up details refer to drawing series (43) Floor Finishes

Project: Centre Point

Client: Almacantar

Drawing title: Ground/Mezzanine Floor Sections

Escape Stair and Link Stair

Scale 1:20@A1 Date: August 2012 Drawn by: TG

Project number: 2332 Drawing No: (25)507 Rev: C

Status: STAGE E Checked by: AS

CONRAN+ PARTNERS
Architects Designers

LONDON OFFICE
Conran Building,
22 Shad Thames,
London SE1 2YU
Telephone +44 (0) 20 7403 8899
Email cp@conran.com