


T:\2332 Centre Point\02-Sheets\25 Series External Wall\2332(25)532\_Revolving Door Junction Details.dgn


27/03/2014

2332


Conran

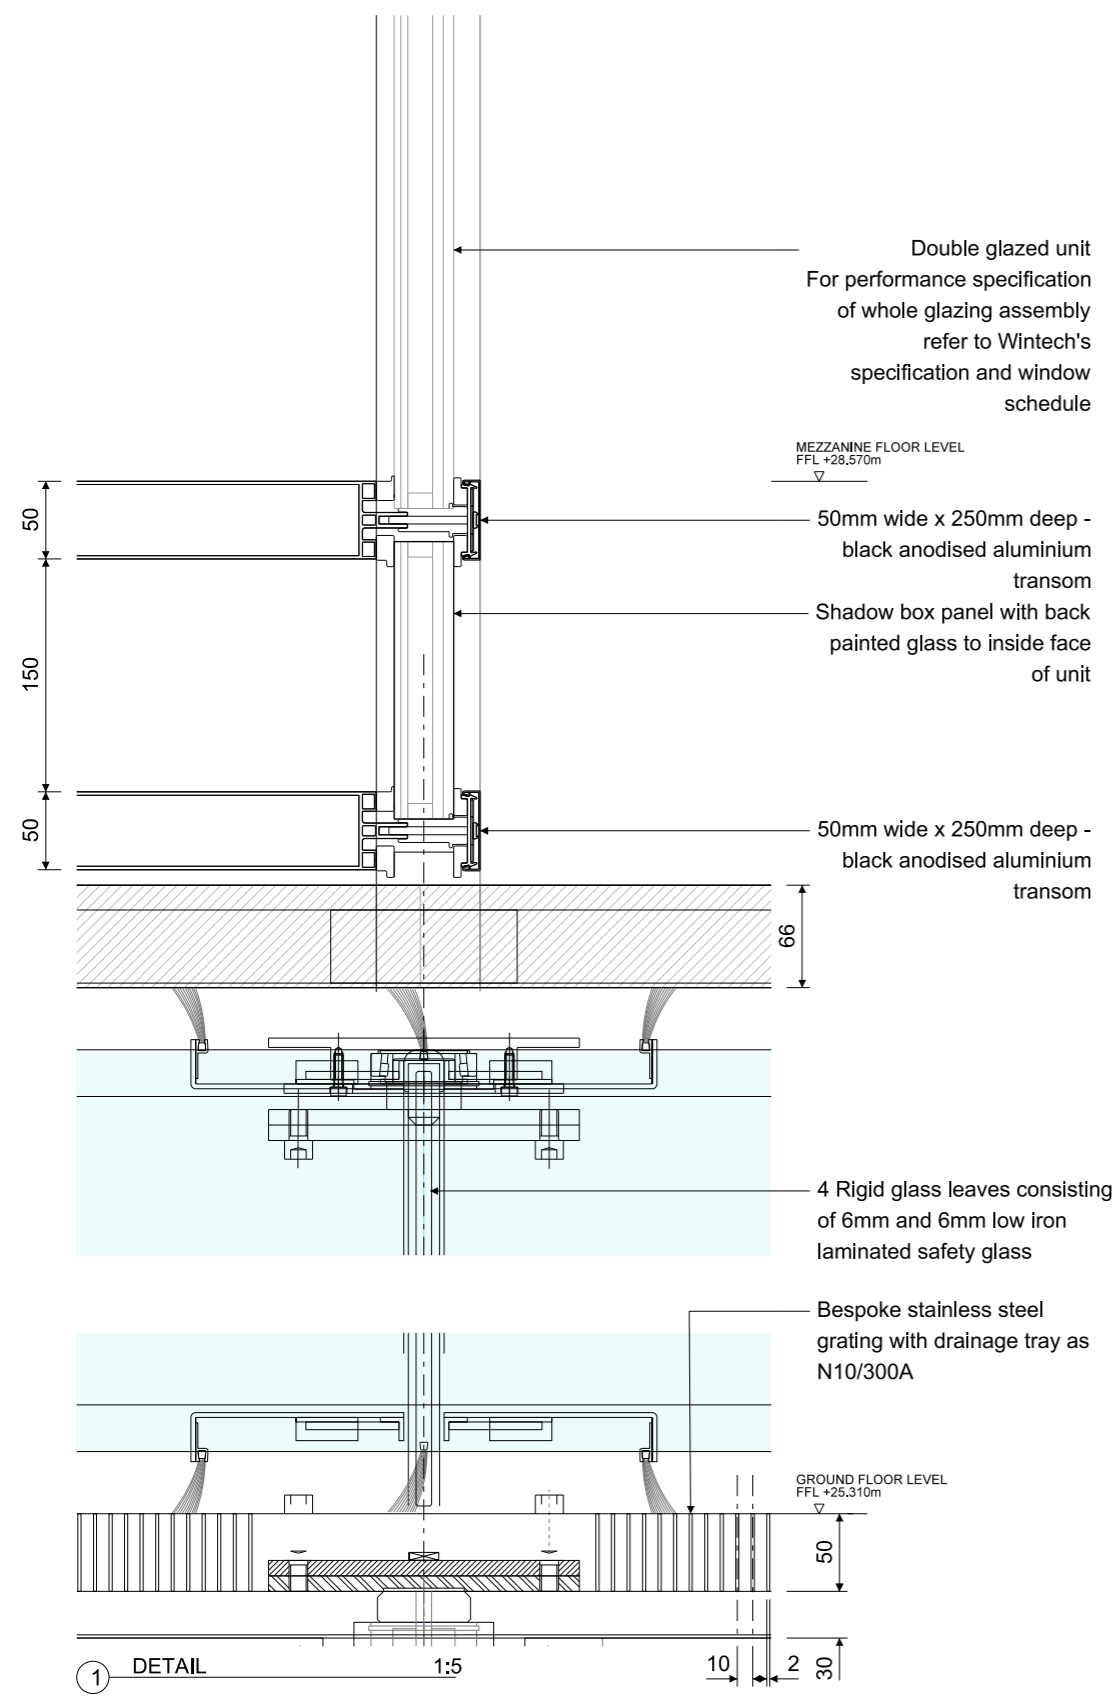


1 DETAIL 1:5

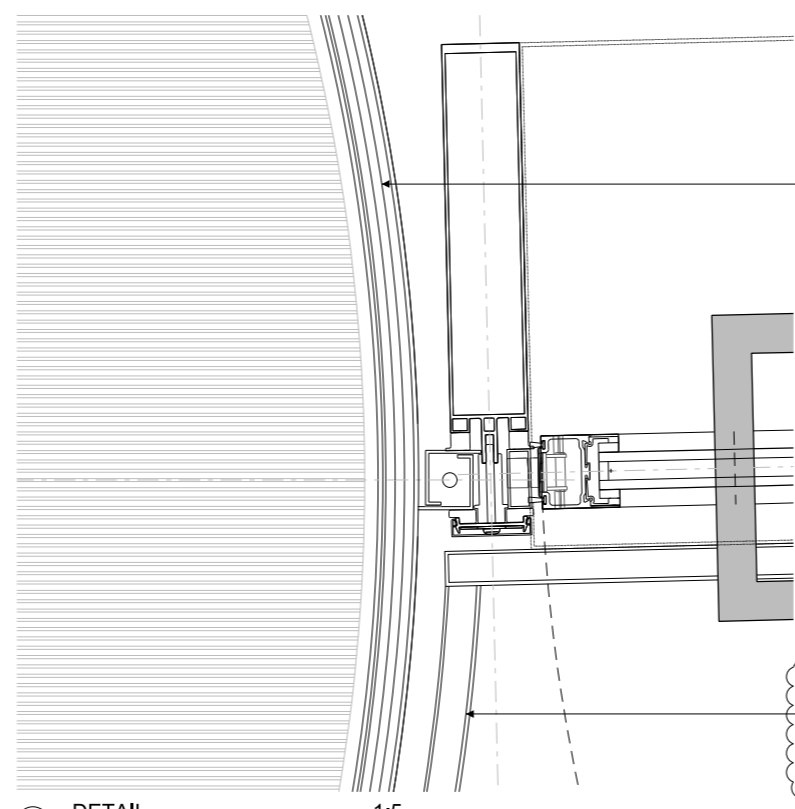


2 DETAIL 1:5

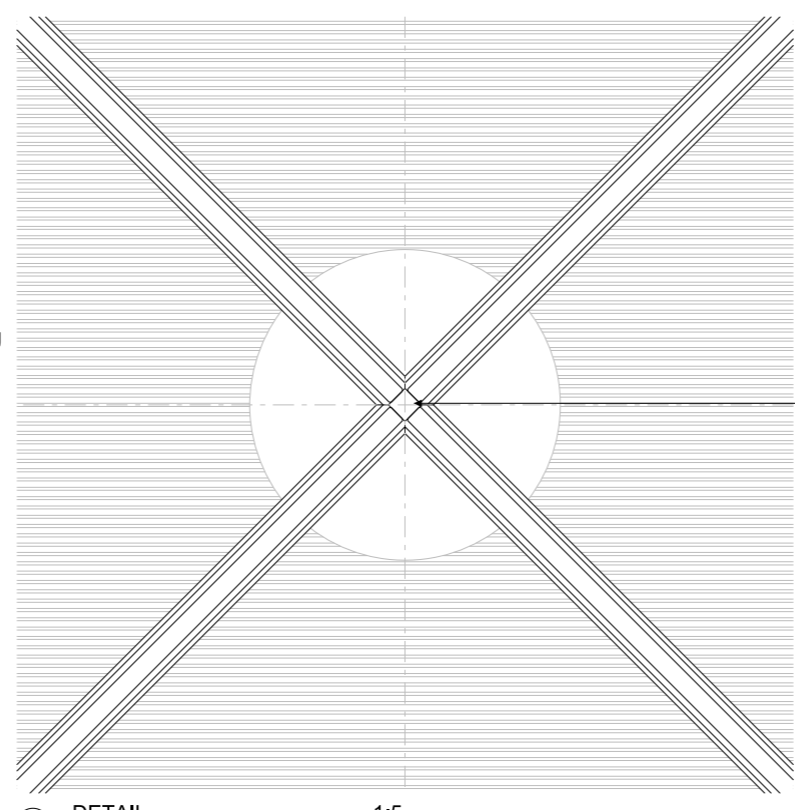

3 DETAIL 1:5

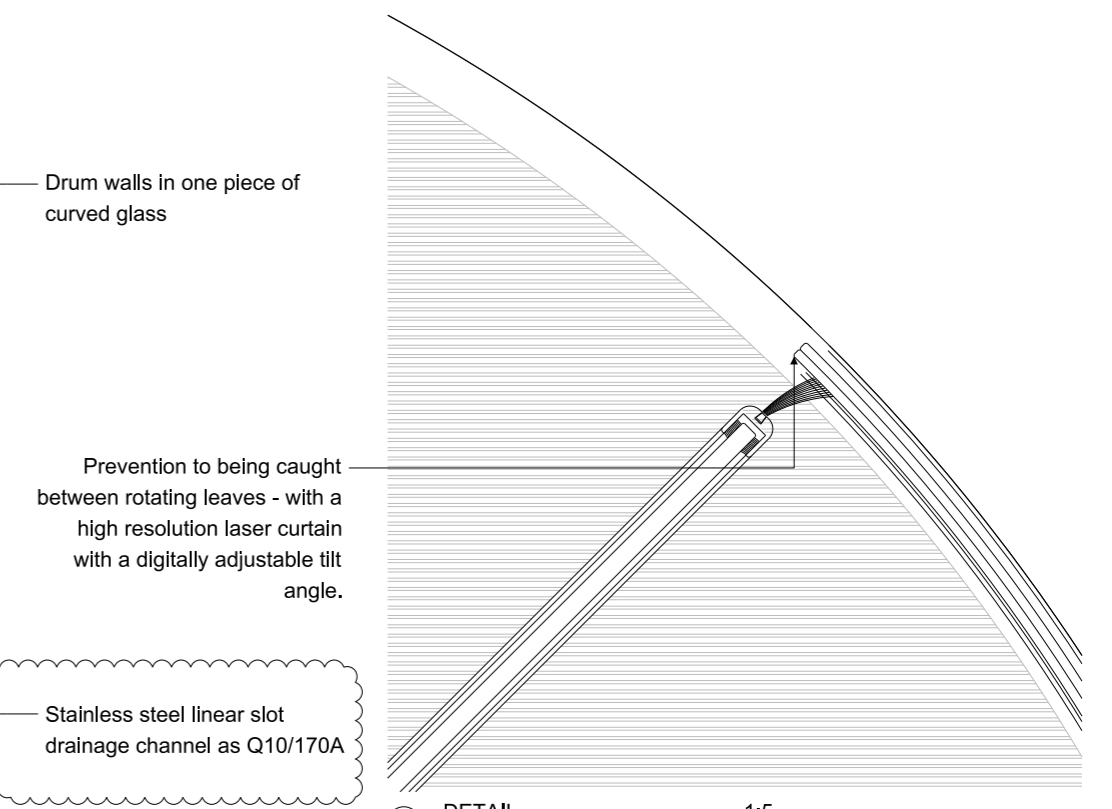

4 DETAIL 1:5

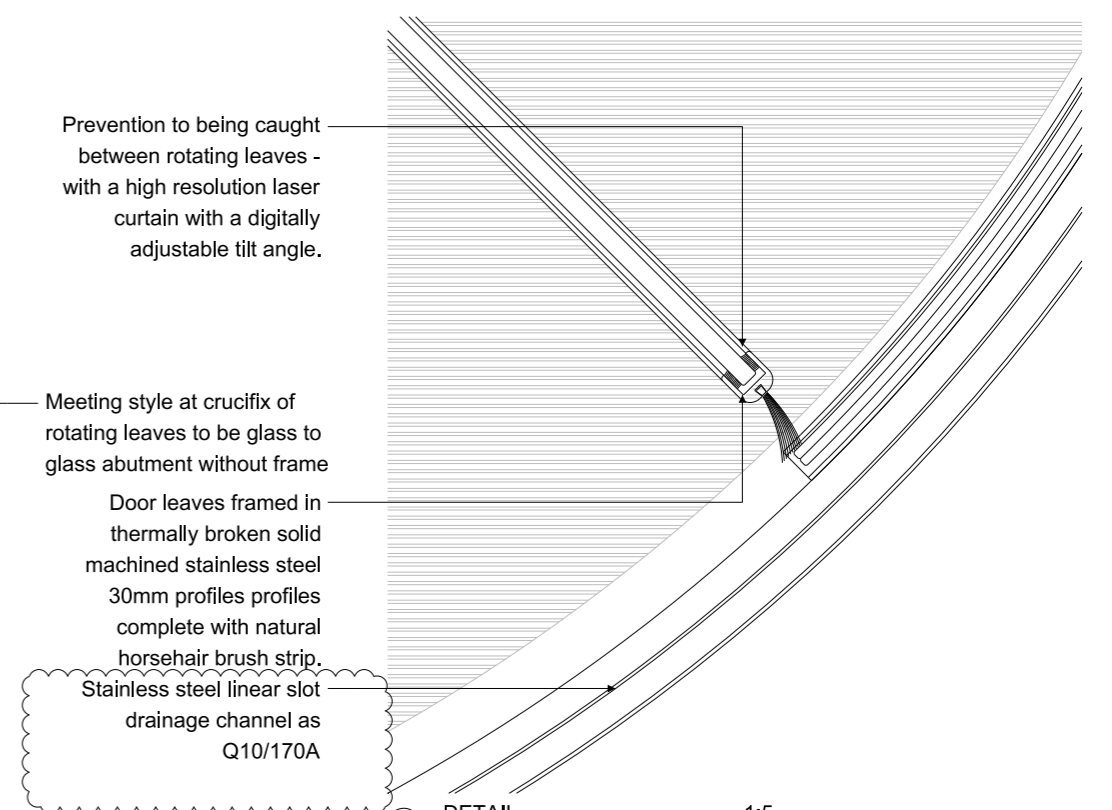

5 DETAIL 1:5

All dimensions must be checked on site and not scaled from this drawing. © Conran and Partners Limited

Rev	Date	Reason	By	Checked	Rev	Date	Reason	By	Checked
-	30.04.13	Stage E	PG	AS					
A	31.03.14	Annotation updated	AS	AS					

Notes  
 The cladding configuration shown is based on structural dimensions taken from the original design drawings  
 Structural dimensions are subject to confirmation by site survey  
 For floor build up details refer to drawing series (43) Floor Finishes

Project: Centre Point  
 Client: Almacantar  
 Drawing title: Revolving Door Details  
 Scale 1:5 Date: April 2013 Drawn by: PG  
 Project number: 2332 Drawing No: (25)532 Rev: A  
 Status: STAGE E Checked by: AS

**CONRAN+ PARTNERS**  
 Architects Designers  
 LONDON OFFICE  
 Conran Building  
 22 Shad Thames,  
 London SE1 2YU  
 Telephone: +44 (0) 20 7403 8899  
 Email: cp@conran.com