



REVISION No.	REVISION NOTES	DATE
-	-	-

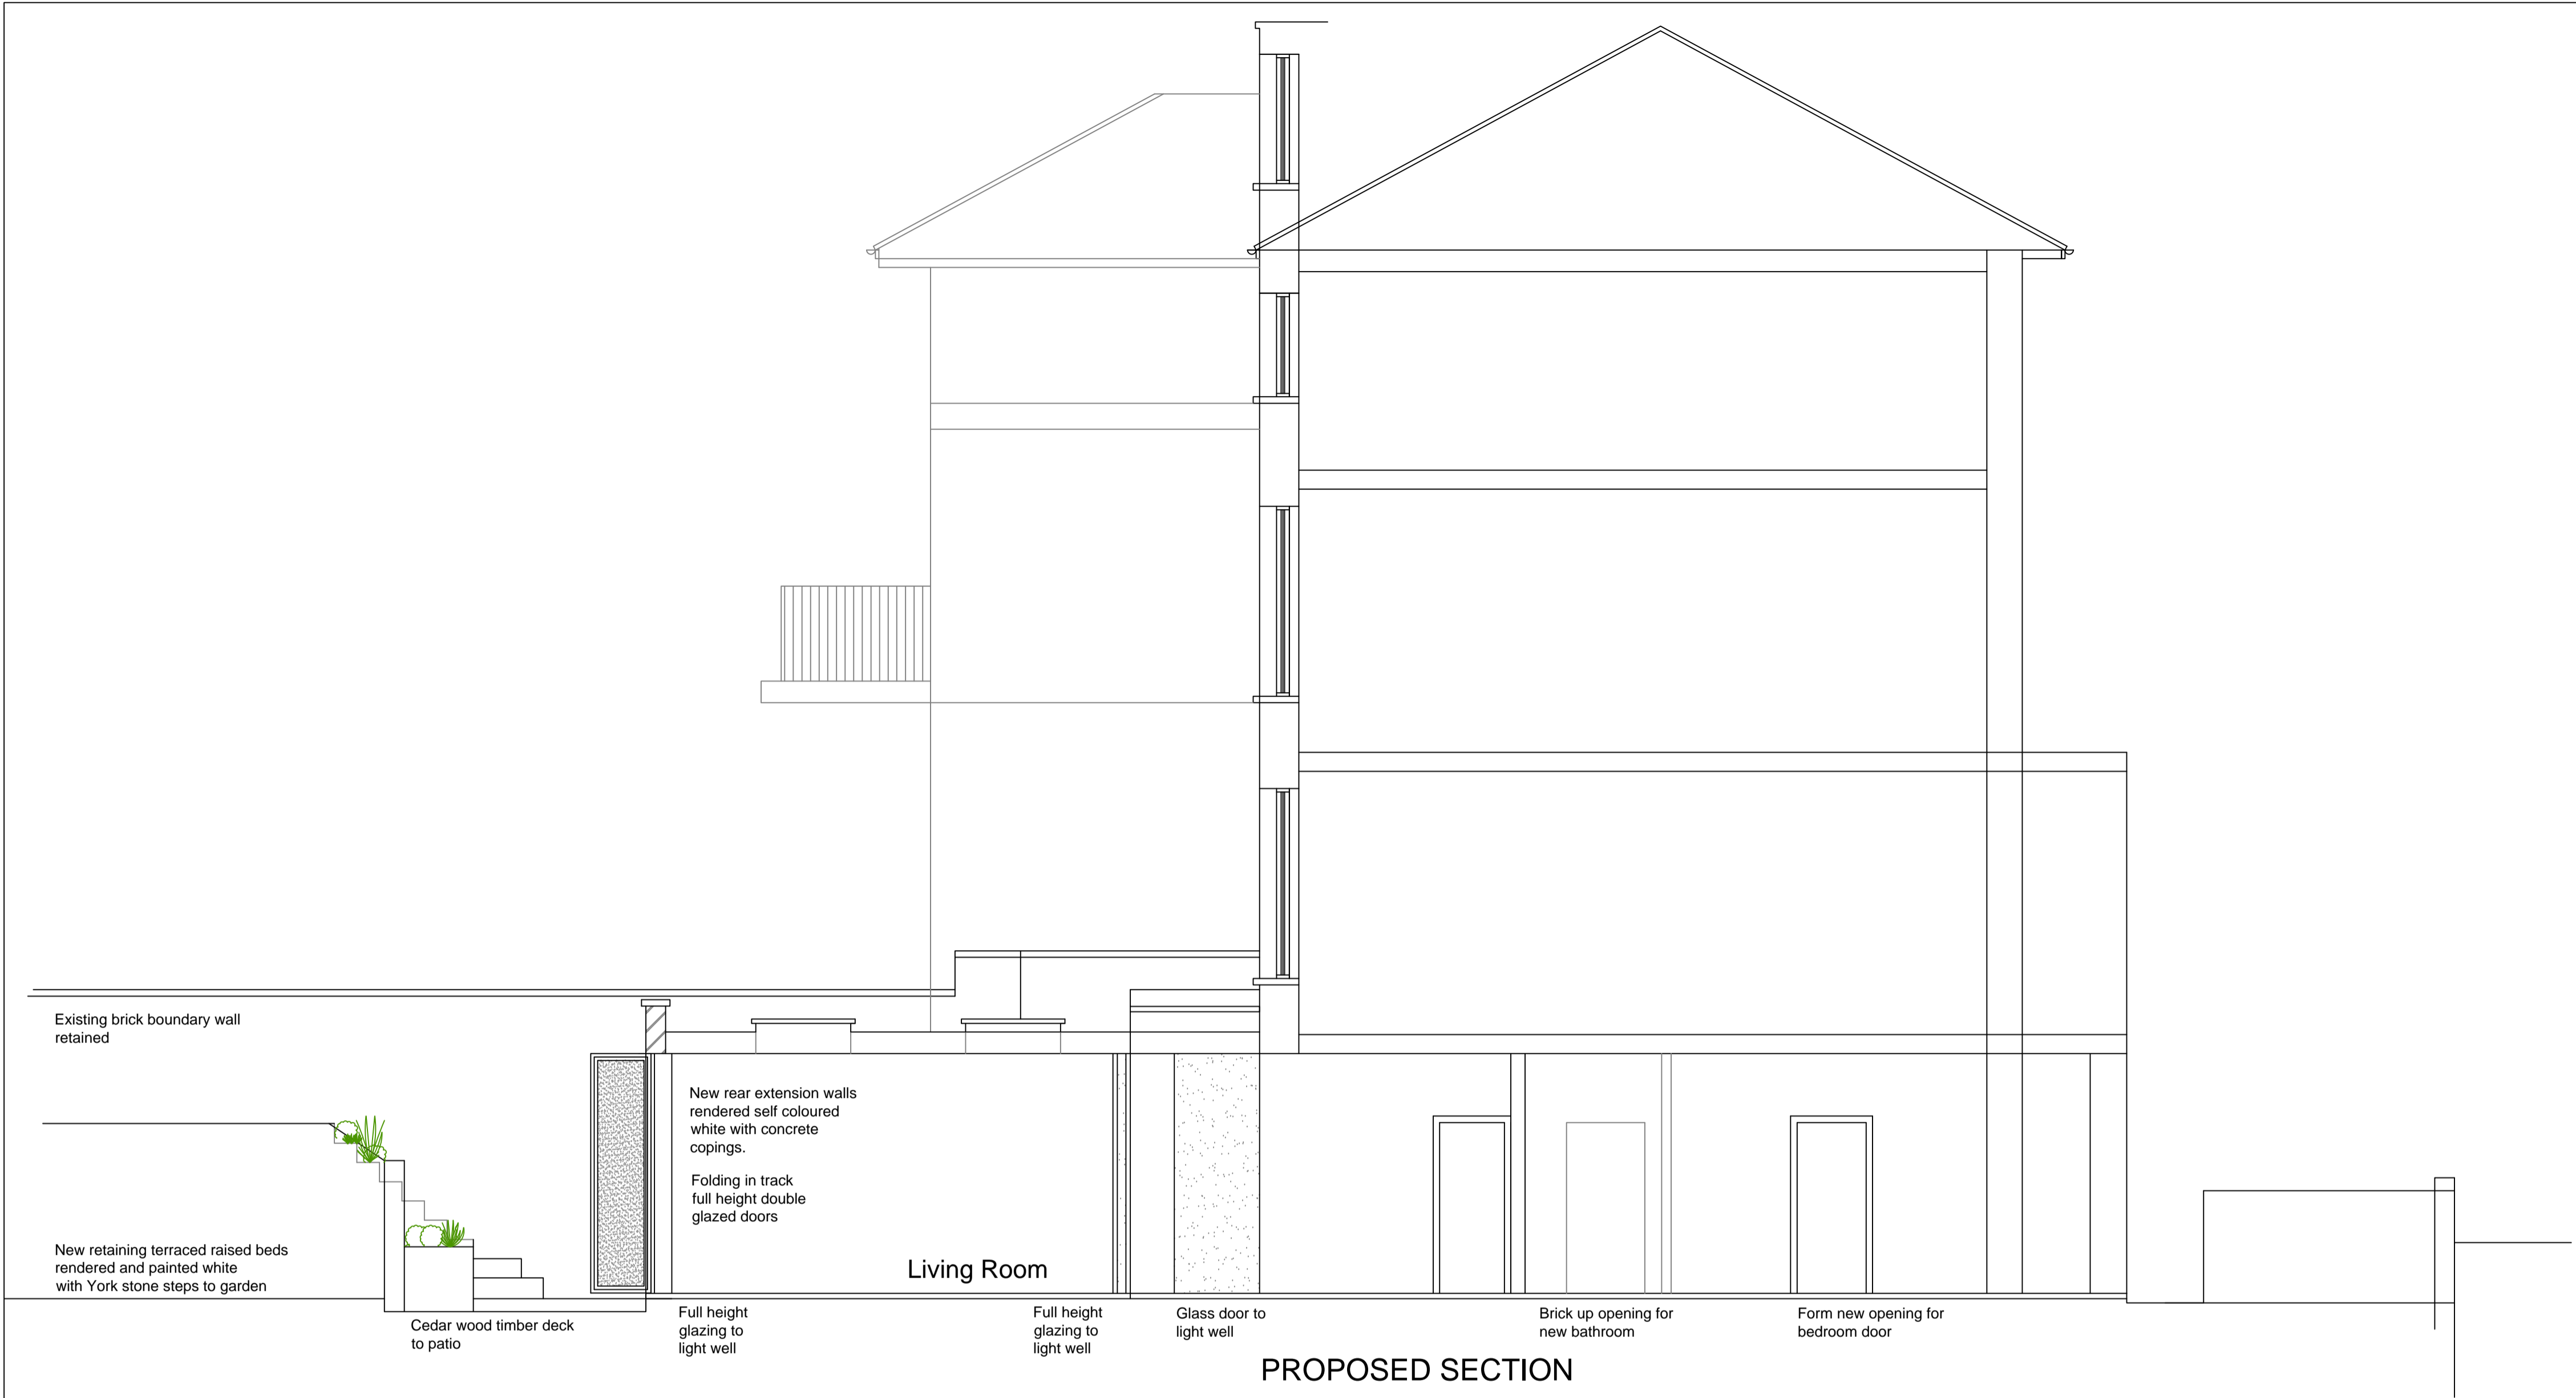


PROPOSED SECTION

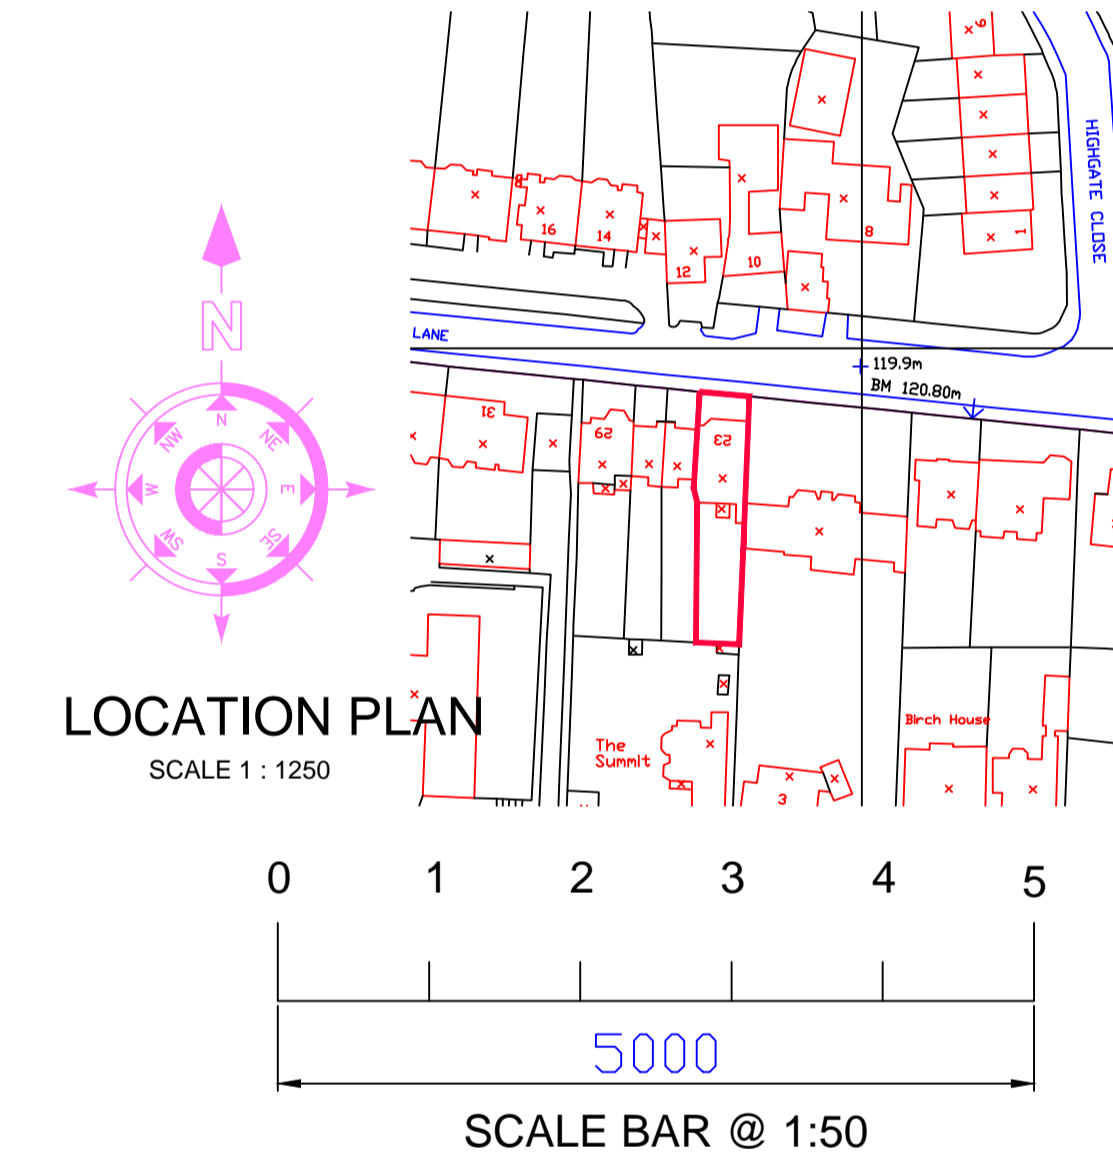

LOCATION PLAN
SCALE 1 : 1250

SCALE BAR @ 1:50

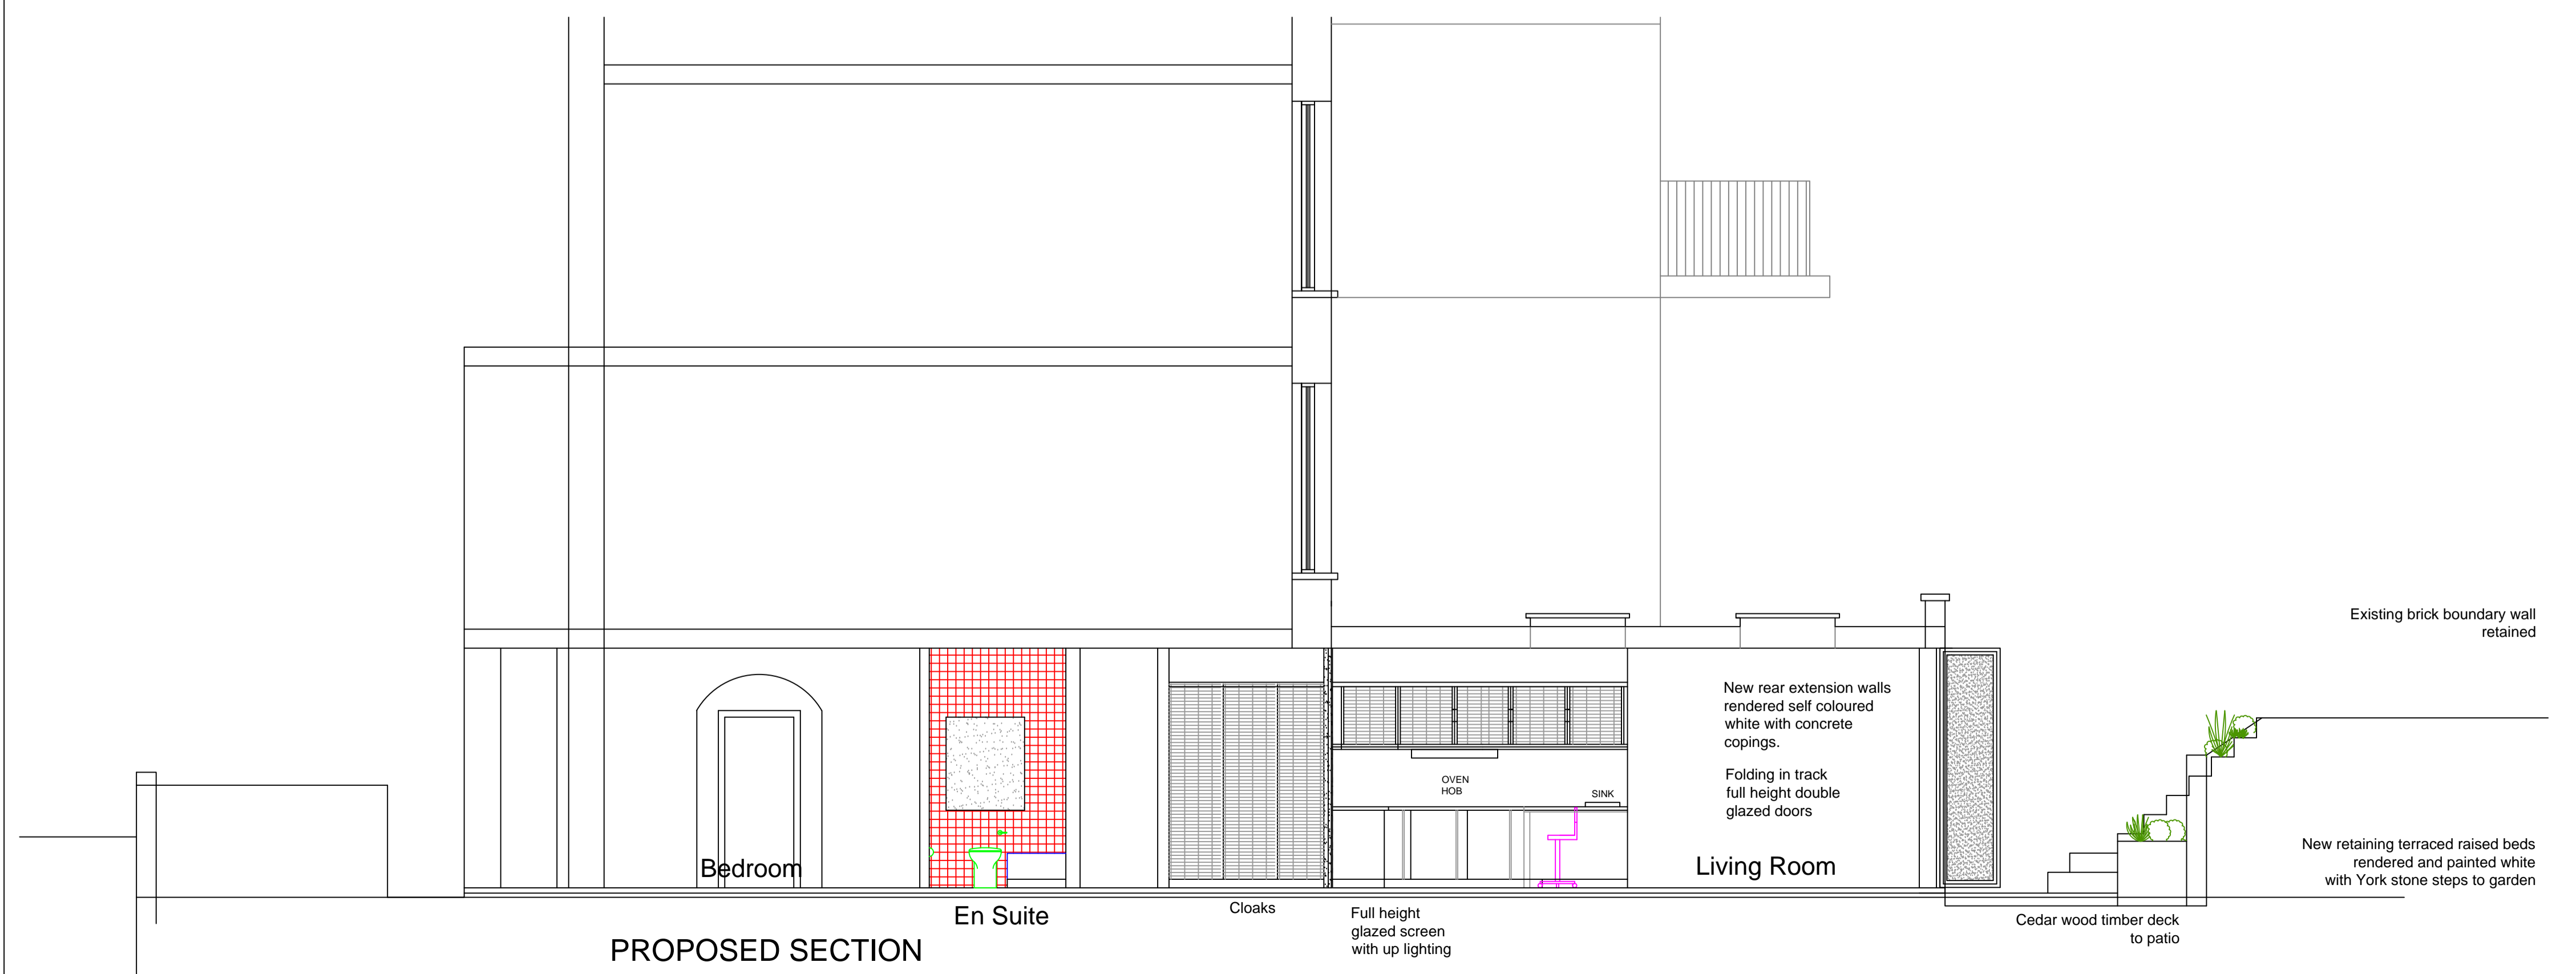

PROPOSED SECTION

PLANNING ISSUE - 05/01/16

PROJECT: 23A HAMPSTEAD LANE LONDON N6 4RT

CLIENT: M. DENTON


DESCRIPTION: PROPOSED SECTIONS

DRAWING No. 15 - 53 - 03

SCALE. 1:50 @ A1

REVISION. -

DATE. 05/12/15

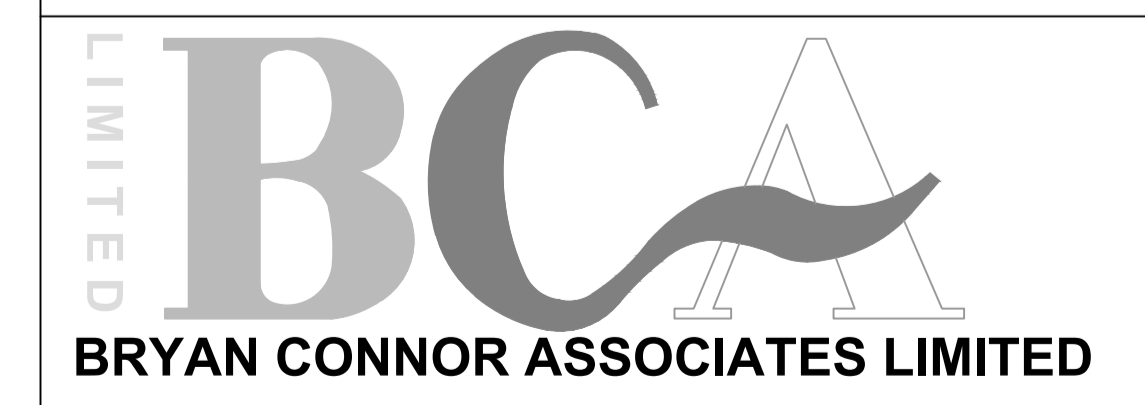

THE COTTAGE 2 TREGARON AVENUE LONDON N8 9EY Tel/Fax: 020 8340 9294

Email: bryan.connor@outlook.com

THIS DRAWING IS THE PROPERTY OF BRYAN CONNOR ASSOCIATES LTD AND MAY NOT BE REPRODUCED WITHOUT WRITTEN CONSENT