

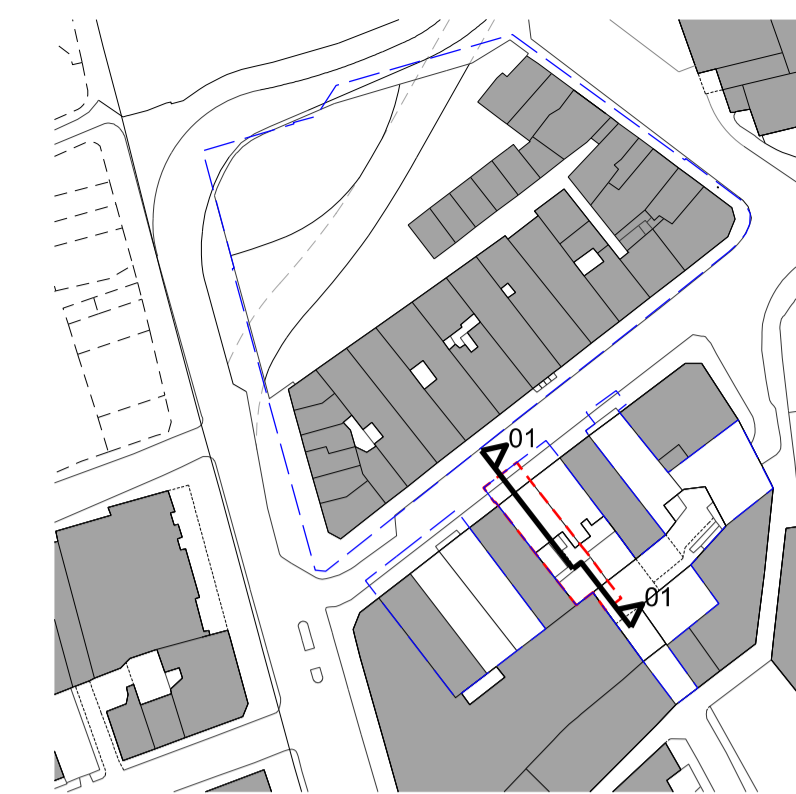


7 Denmark Street (grade II listed) Rear Mews yard Book Mews courtyard

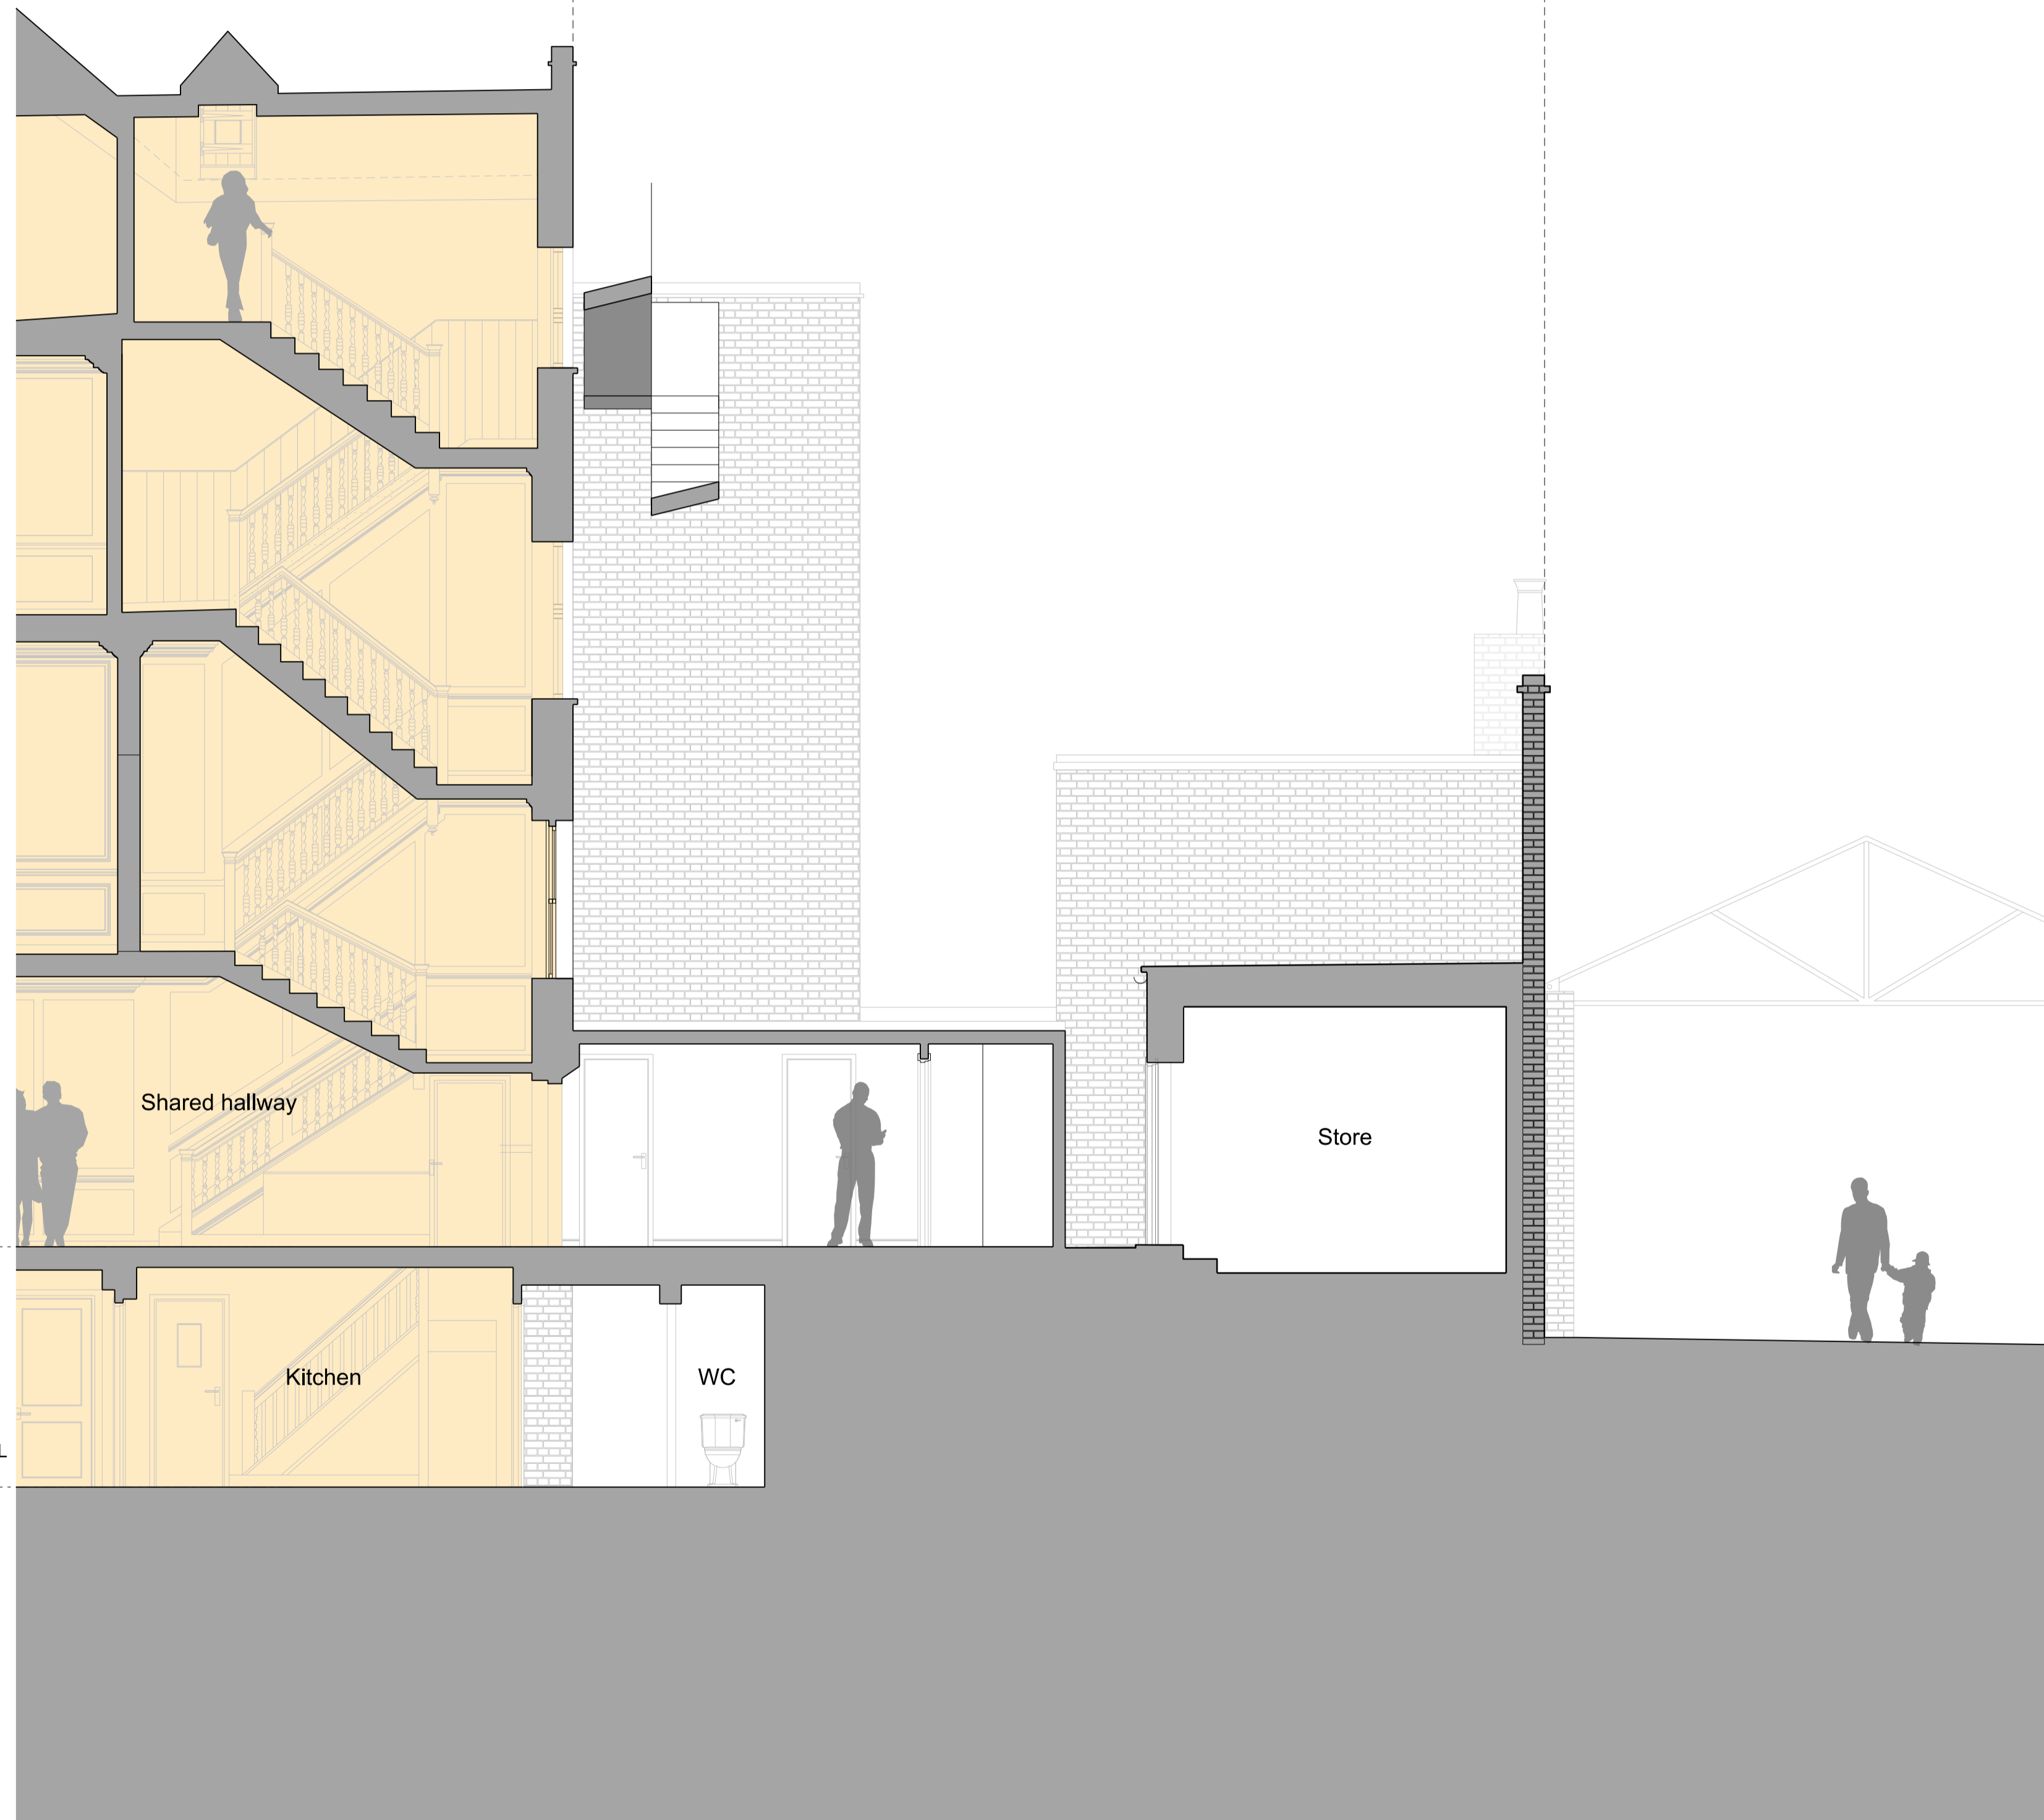

- Applicant ownership
- Application area
- Layouts presented for reference only, refer to Consented Application 2012/6865/L for details

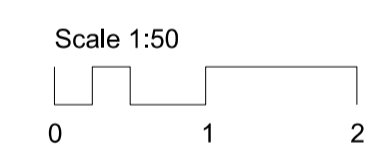

Revisions	
01	Issued for Listed Building Consent 20/12/15
Client Consolidated Ltd.	
Project St. Giles Circus - Zone 3	
Drawing Title 7 Denmark Street - Main House + Mews Looking East	
Drawing Number 1401_7D(PL-EX)12	
Scale 1:50@A1	Status For Information
Drawn by EW	Date 13/07/15
Do not scale. All dimensions to be confirmed on site. Information contained in this drawing is the sole copyright of Ian Chalk Architects and is not to be reproduced without permission.	
All internal layouts are for illustrative purposes only.	

01 Existing Section - Main House + Mews Looking East 1:50