



01 Cross section
530

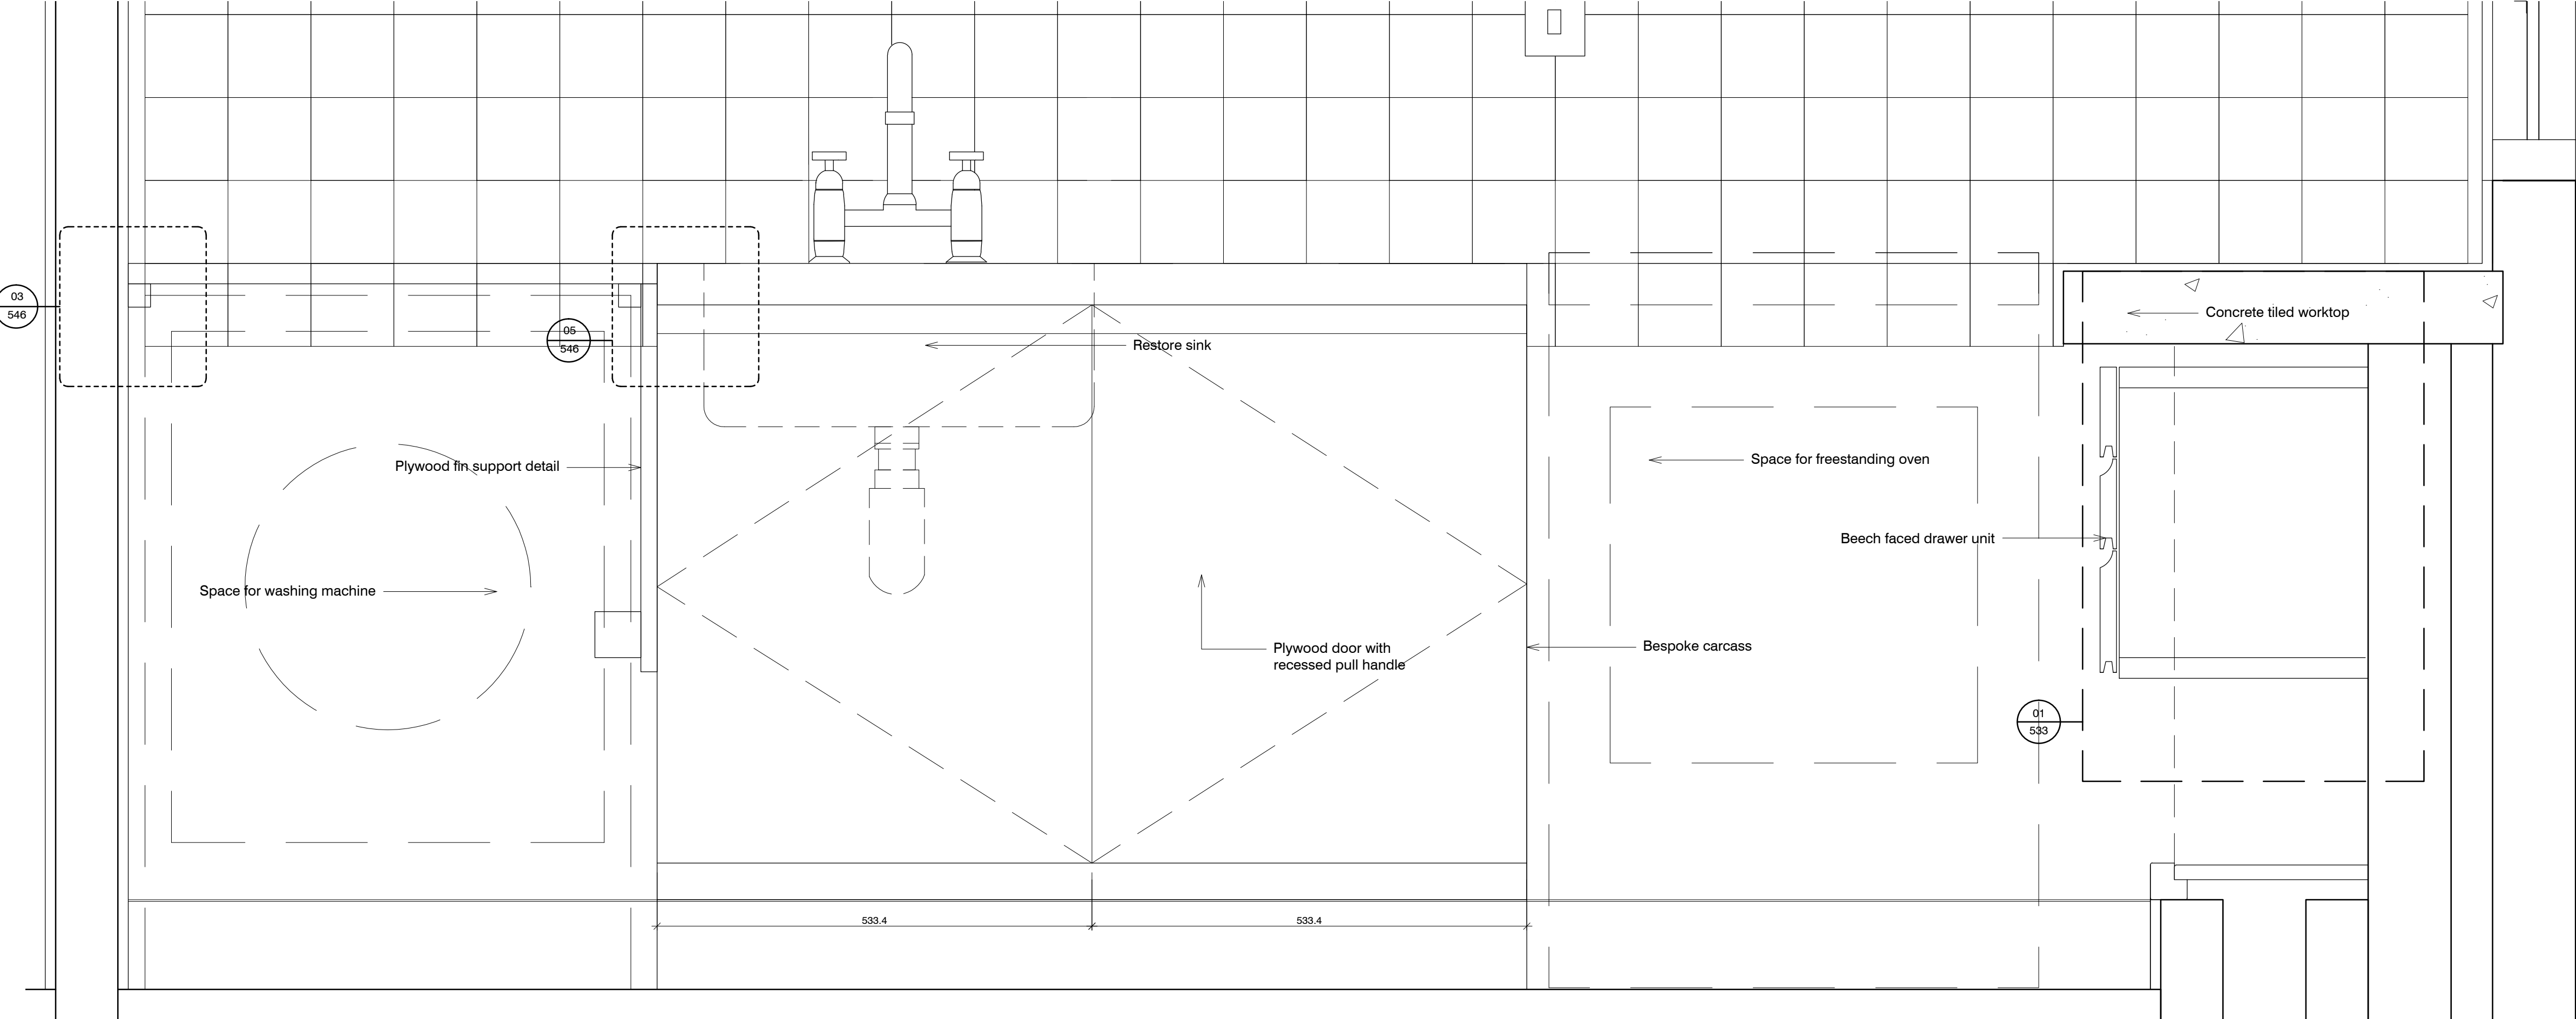

02 Elevation
530

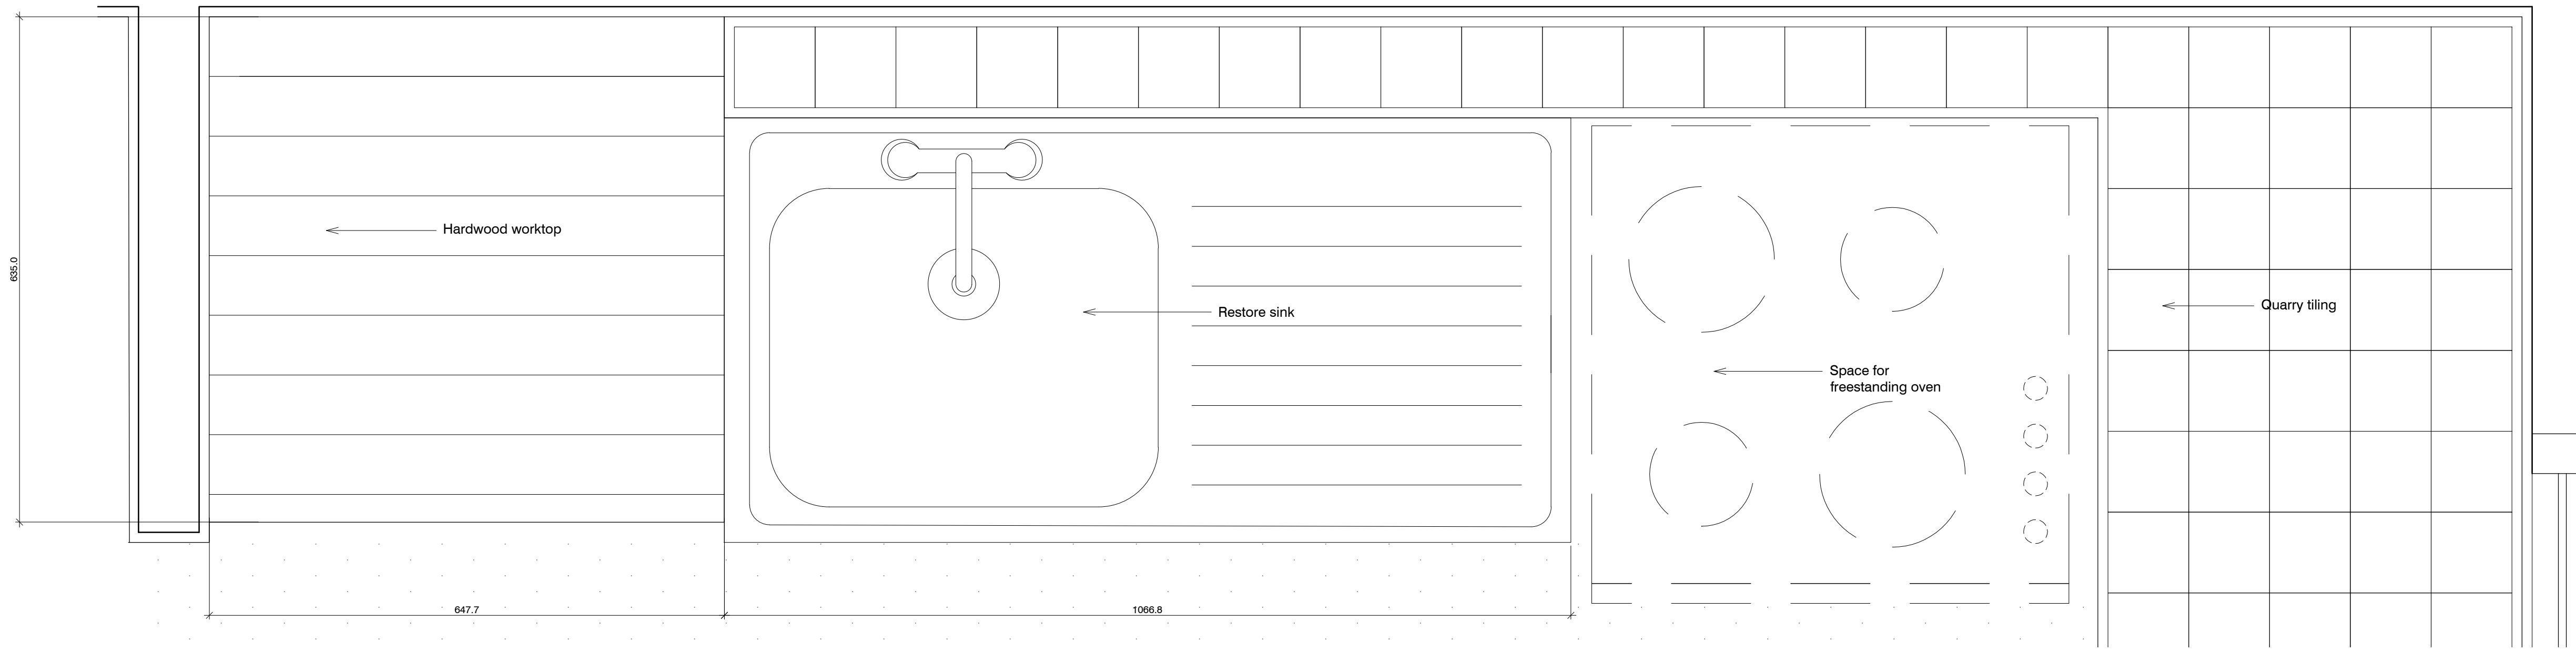

03 Plan
530

standard notes

1. Do not scale this drawing.
2. All dimensions must be checked on site and any discrepancies verified with the architect.
3. Unless shown otherwise, all dimensions are to structural surfaces.

THIS IS NOT A CONSTRUCTION DRAWING, IT IS UNSUITABLE FOR THE PURPOSE OF CONSTRUCTION AND MUST ON NO ACCOUNT BE USED AS SUCH.

drawing notes

1. Note that these drawings show typical dimensions whereas dwelling will vary in particular, to suit the curvature of the railway line adjacent.
2. Services routes cannot be confirmed until full, invasive surveys are undertaken. Services are therefore shown indicatively.

revisions

P1	27.11.2015	Draft issue for HPA application
P2	15.12.2015	HPA Submission

Kitchen restoration details

ALEXANDRA RD. ESTATE

date
Dec 2015

client
LB CAMDEN

scale
1:5@A1

drawing
Base cupboard: B3

drawn checked drawing number
KS JM 2504_A_530

rev
P2

Levitt Bernstein
1 Kingsland Passage
London
E8 2BB

t: 020 7275 7576
f: 020 7275 9348
w: levittbernstein.co.uk
e: post@levittbernstein.co.uk