


# Tybalds Estate - Draft Construction Summary Programme

## Draft

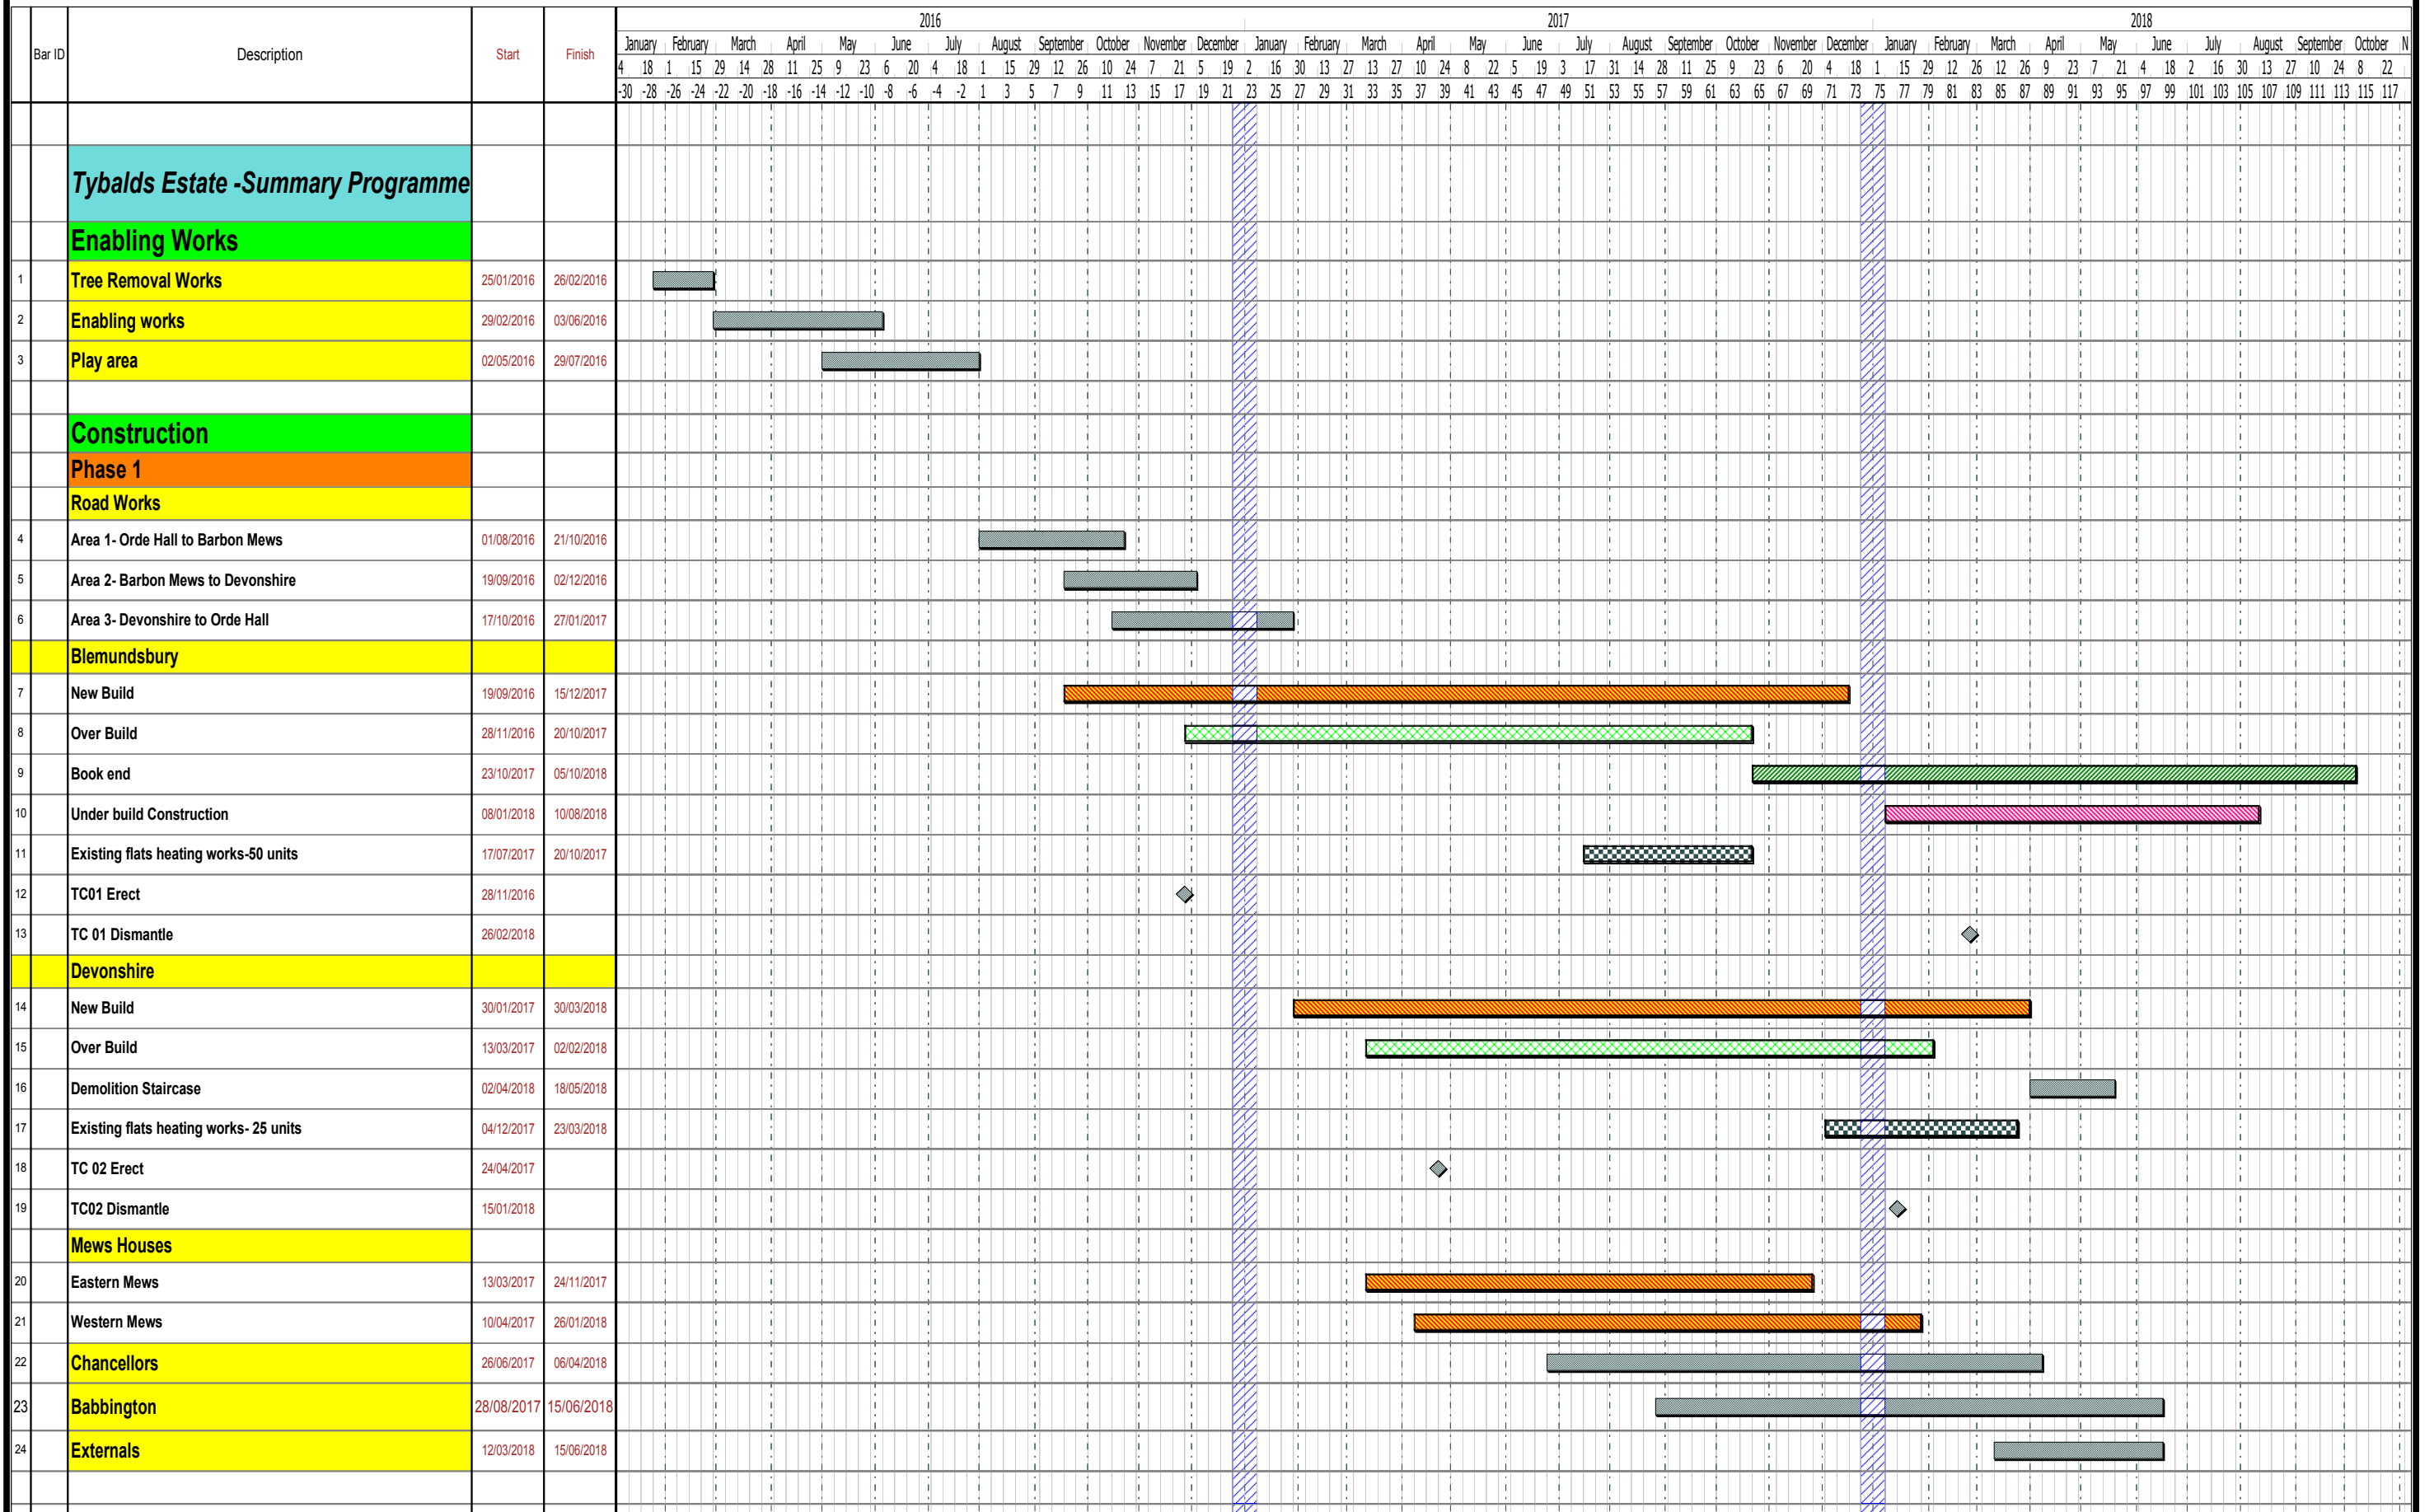

Programme: Tybalds Estate - Draft Construction Summary Programme - - LB of Camden  
 Prog No. 0845 - Draft CP- BR - Draft  
 Date: 28/09/2015 Project: 6696 Revised:

Notes: Refurbishment of 360 homes plus 93 new homes -  
 Drawn by: ACA