


NO FIXING REQUIRED
ON TILED AREA

DOOR ACCESS CONTROL ENTERING
REAR OF HORTON OPERATOR VIA
CUPBOARD

FRAME FIXING POSITIONS (ON TIMBER ONLY)

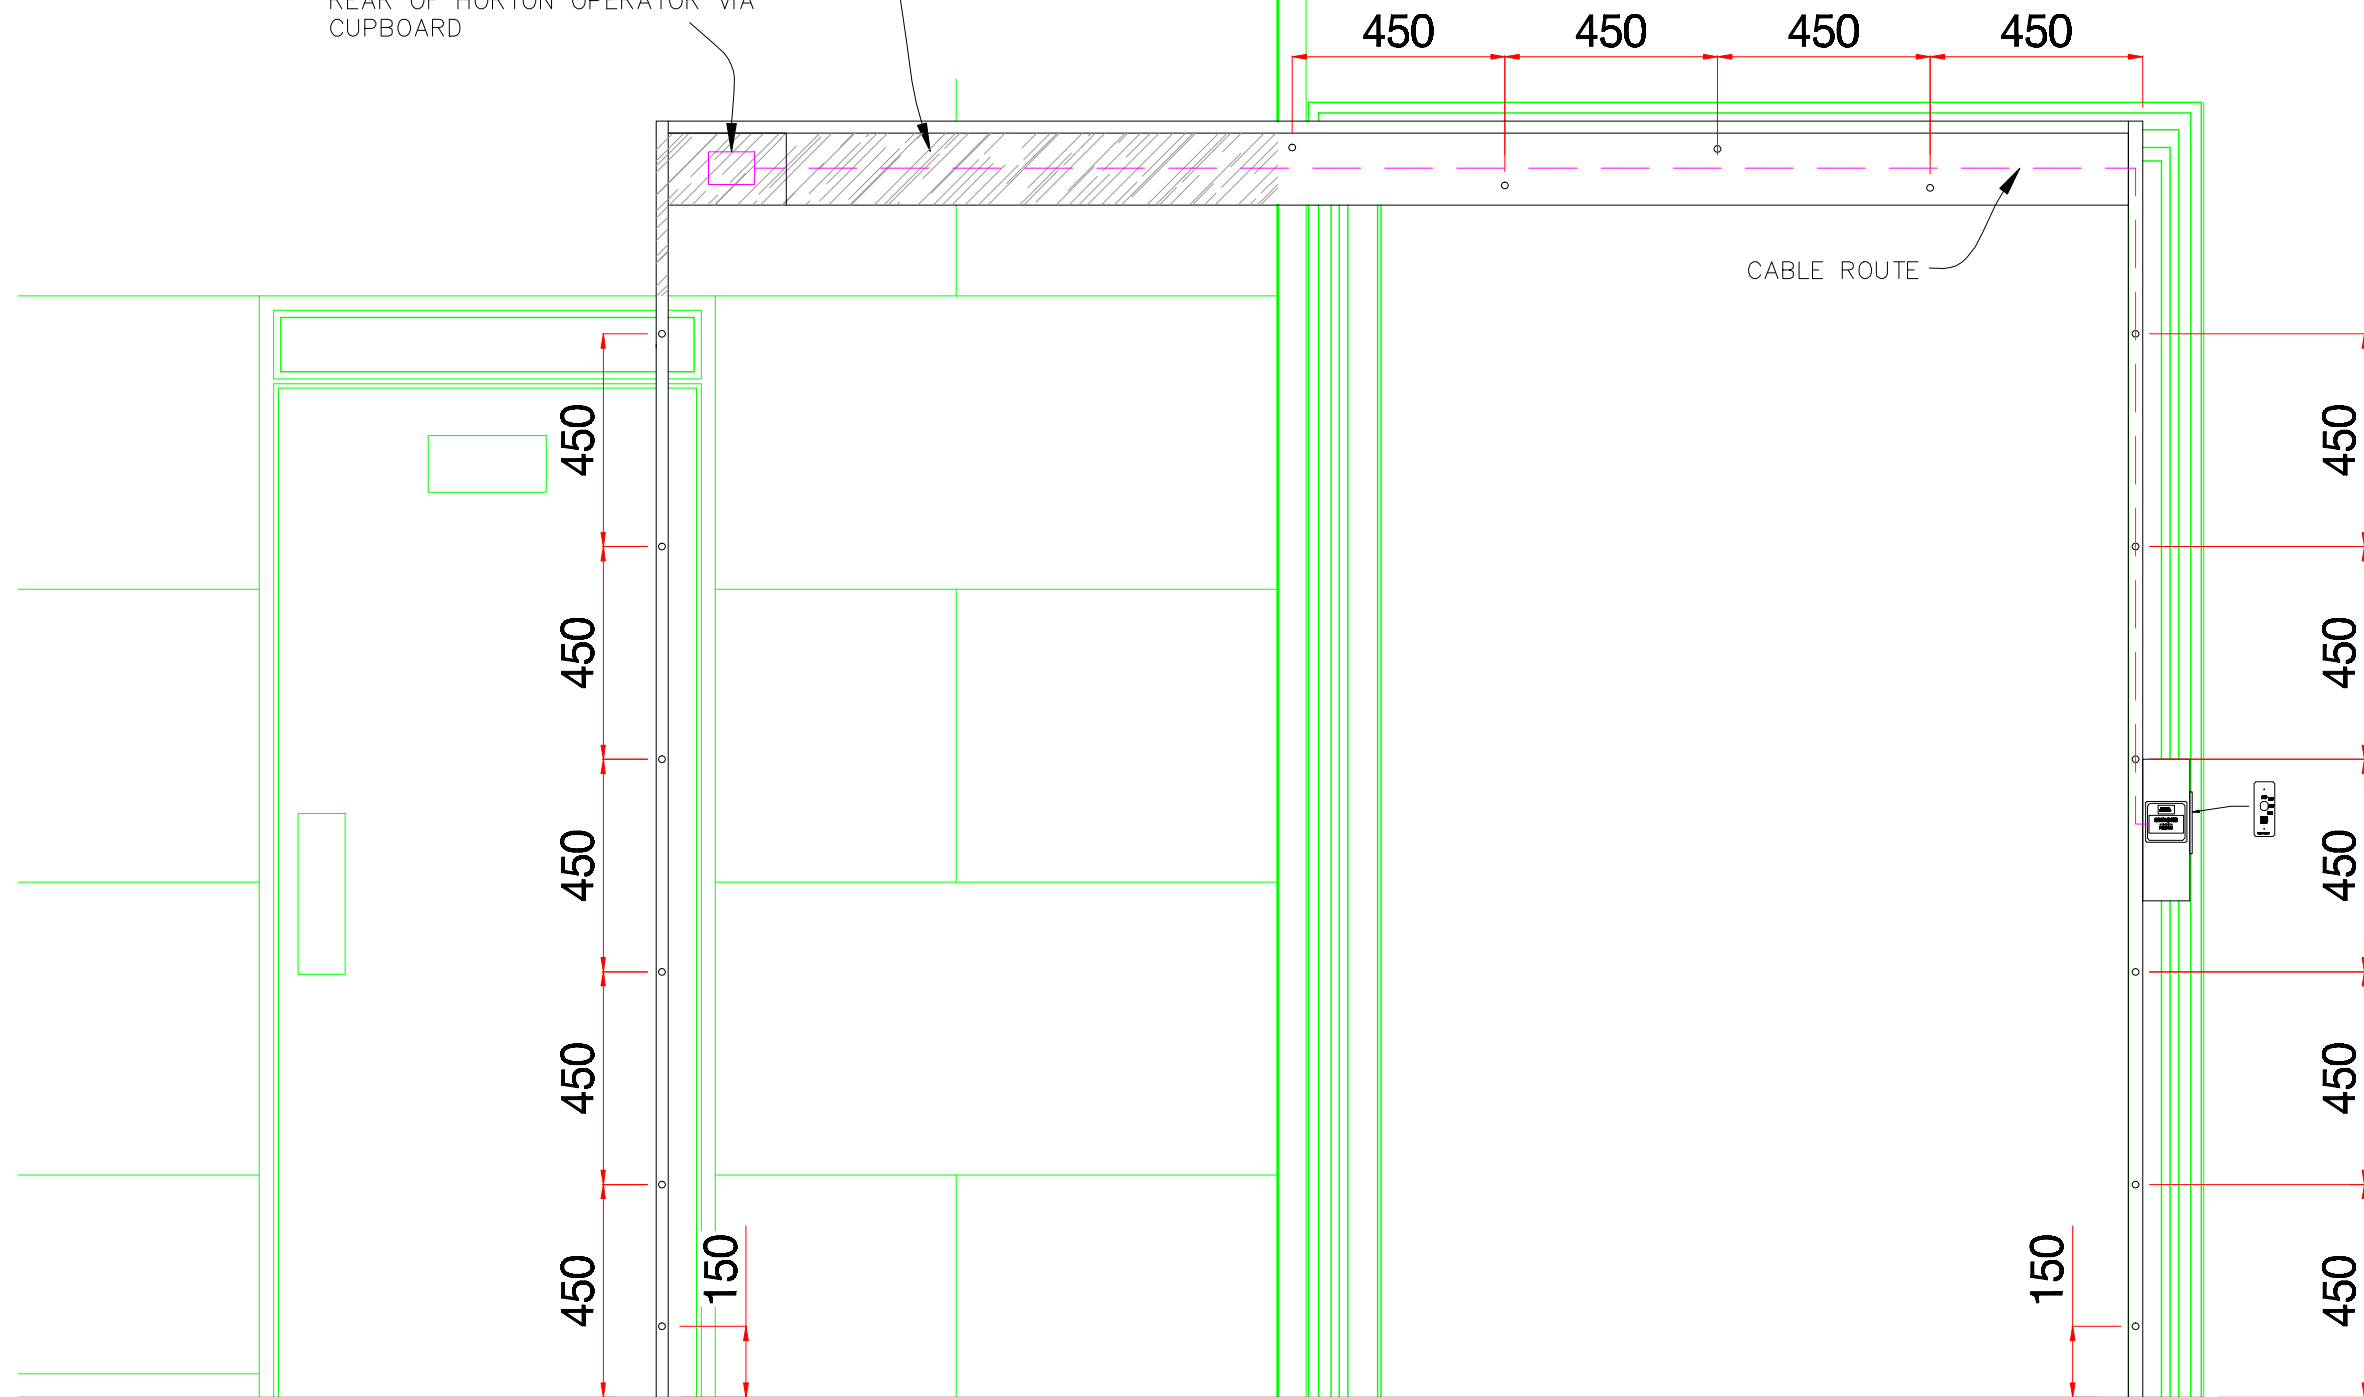

SCALE 1:16 @ A3

	PROJECT	SOAS PROJECT	
	Dwg Title	MAIN ENTRANCE SCREEN	
	Drawn By	C.CHADD	Date drawn: 24.08.15
	Dwg. No.	HORTON-SOAS-X-DRW-XXX-00-007	Rev. E