
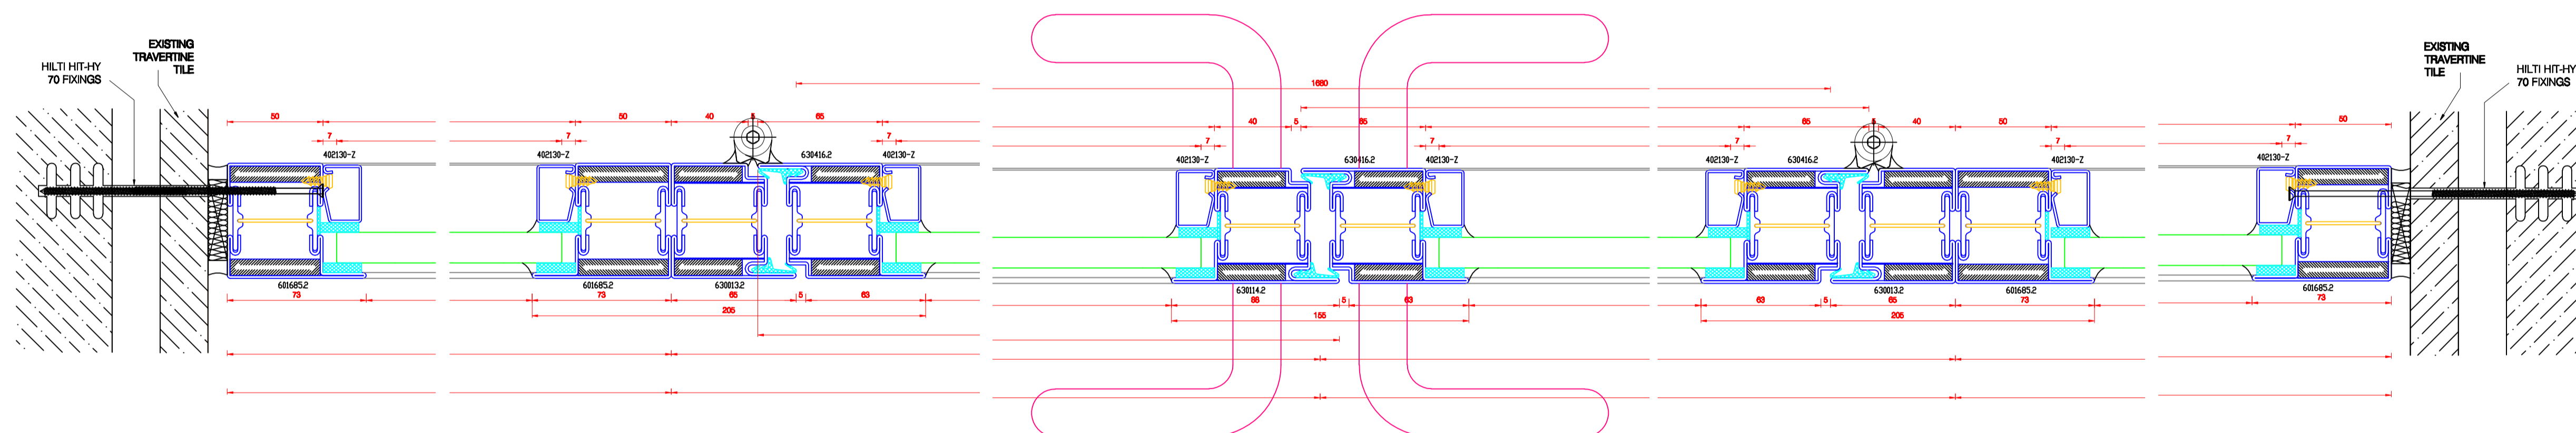



THIS DRAWING IS ISSUED TO THE CONDITION THAT IT IS NOT COPIED, REPRODUCED OR DISTRIBUTED IN WHOLE, IN PART OR USED IN ANYWAY DETRIMENTAL TO THE INTERESTS OF HORTON

DO NOT SCALE FROM THIS DETAIL, IF IN DOUBT ASK.

Notes:

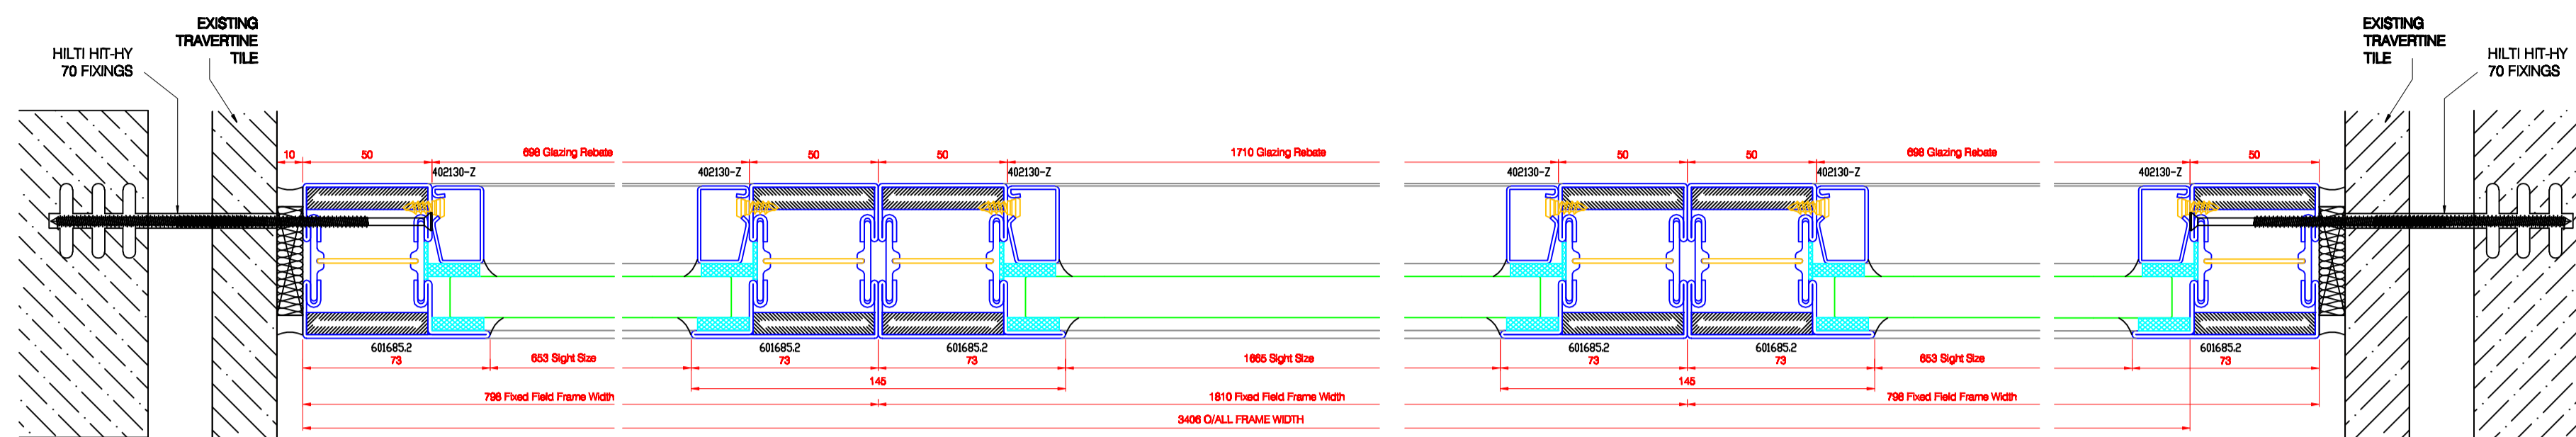

SECTION D-D - Plan View
Scale 1:2 @ A1

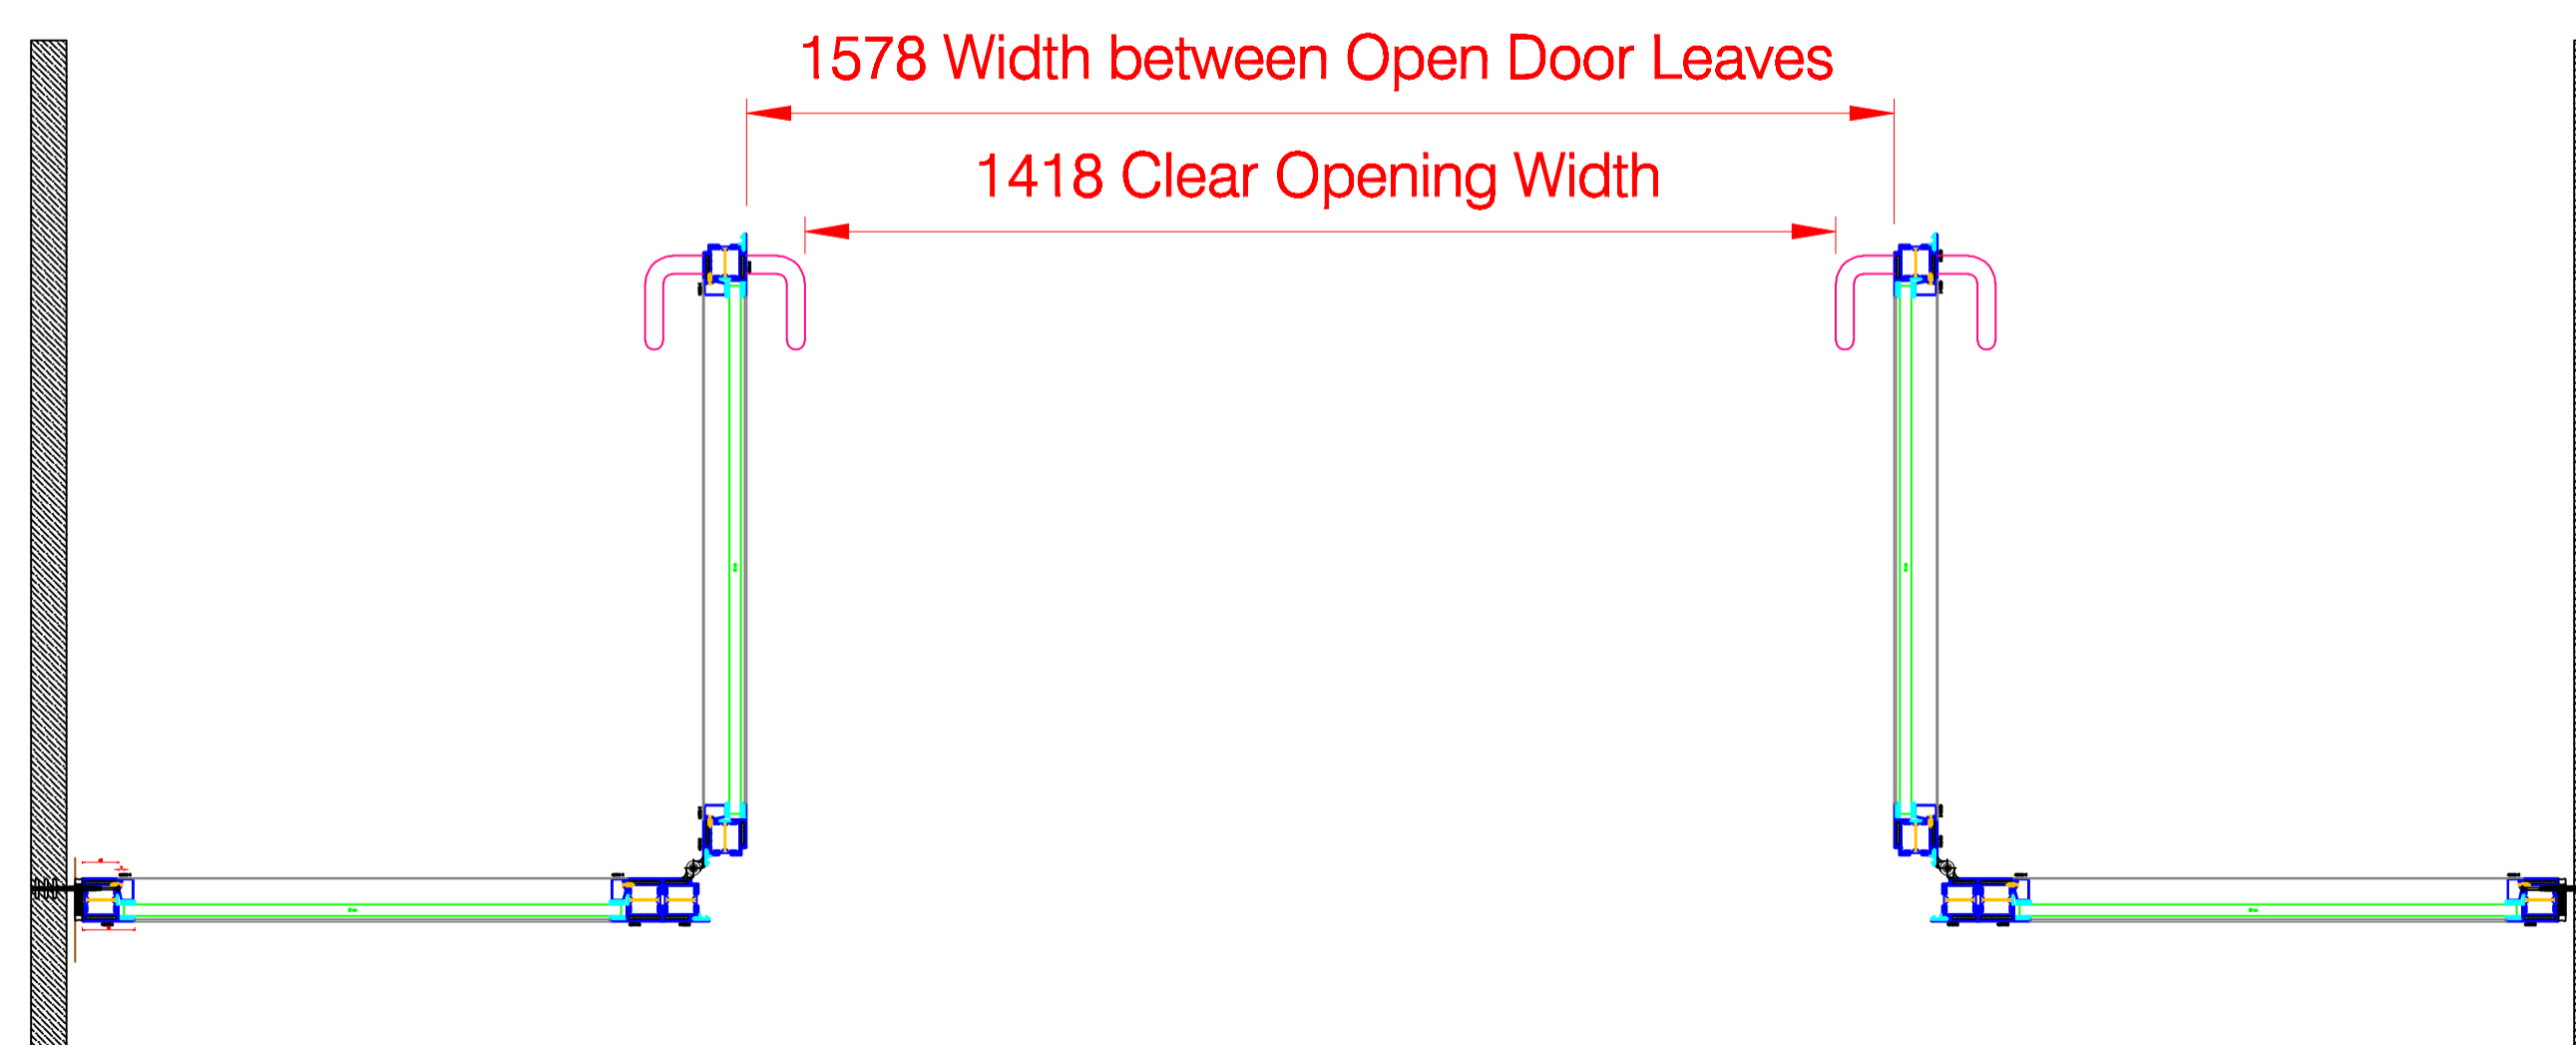

PLAN SHOWING DOORS IN OPEN POSITION
Scale 1:10 @ A1

CLIENT REF: G.13 SCREEN

Rev.	Comment.	Date.
FI	Issued FOR APPROVAL	15/09/2015



Dwg Title	G13A		
Issue Type			
Job Reference	SOAS PROJECT		
Customer		Paper	
Scale	N.T.S	Date	18.09.15
Drawn By	C.CHADD		
Job No.	265921		
Dwg. No.	HORTON-SOAS-X-DRAW-XXX-00-009	Rev.	C