


DO NOT SCALE OFF THIS DRAWING  
 ALL AMBIGUITIES OR DISCREPANCIES  
 TO BE REPORTED TO ARCHITECT  
 BEFORE COMMENCING

Notes

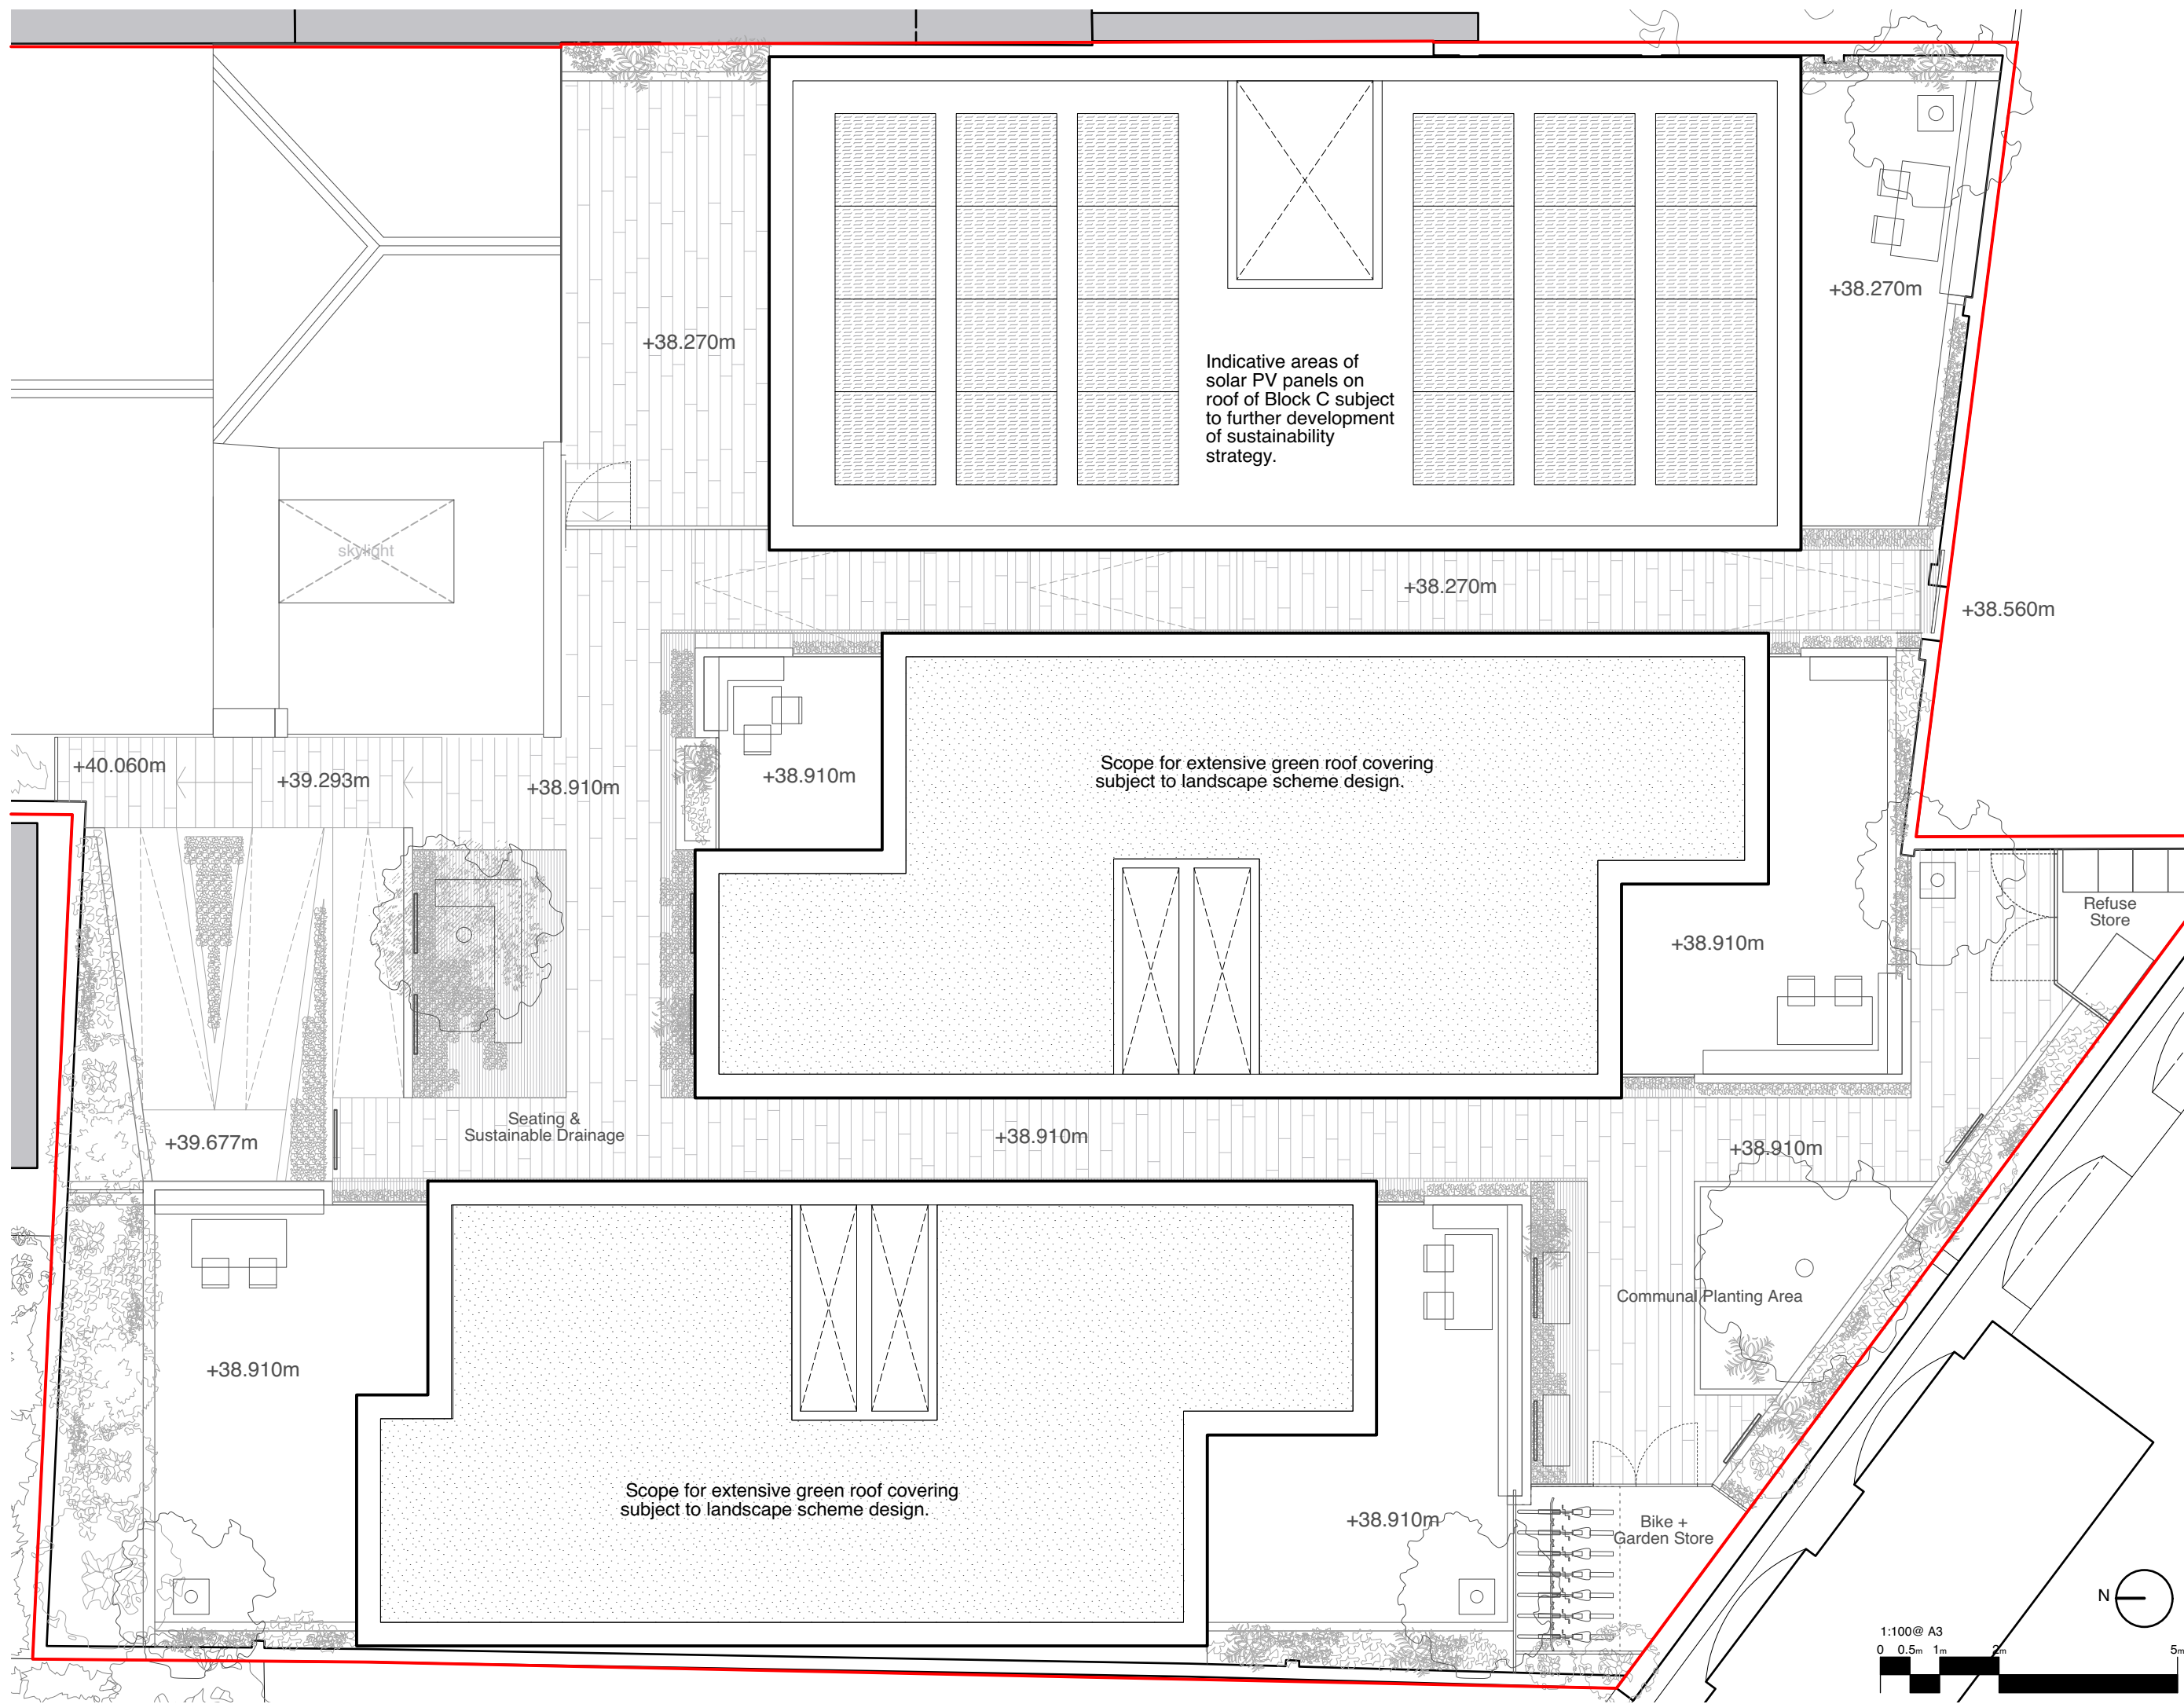

Revisions

Date:	Rev:	Details:
24/08/15	A	Site boundary line revised.
16/12/15	B	6 No. trees added to landscaping scheme. Scope for green roof shown on Blocks A and B and indicative areas for solar PV panels shown.

**STUDIO MACKERETH**  
 ARCHITECTS  
 7B ST PANCRAS WAY  
 LONDON  
 NW1 0PB  
 TELEPHONE + 4 4 (0)20 7042 8335  
 EMAIL: INFO@STUDIOMACKERETH.COM

Project  
 30 Leighton Road

Drawing Title  
 Proposed Apartment Plans - Roof

Scale	Creation Date	Status
1:100 @ A3	April 2015	Plan

Project No.	Drawing No.	Revision
015	144	B

