


NOTES

Copyright Carbogno Canada Architects.
No implied license exists. This drawing should not be used to calculate areas for the purposes of valuation, contractor and such dimensions to be their responsibility. Do not scale drawings.
This drawing is to be read in conjunction with all other contract documents and specifications and all dimensions should be checked on site and confirmed with the architect.
All work must comply with national BSI Standards and Building Regulations.
Errors and omissions to be reported to the architect.

REVISION B: 05.01.2016

- WINDOW REVEAL REVISED
- Please refer to wg 534 for detail
- SLIDER COURSE ADDED WHERE APPLICABLE

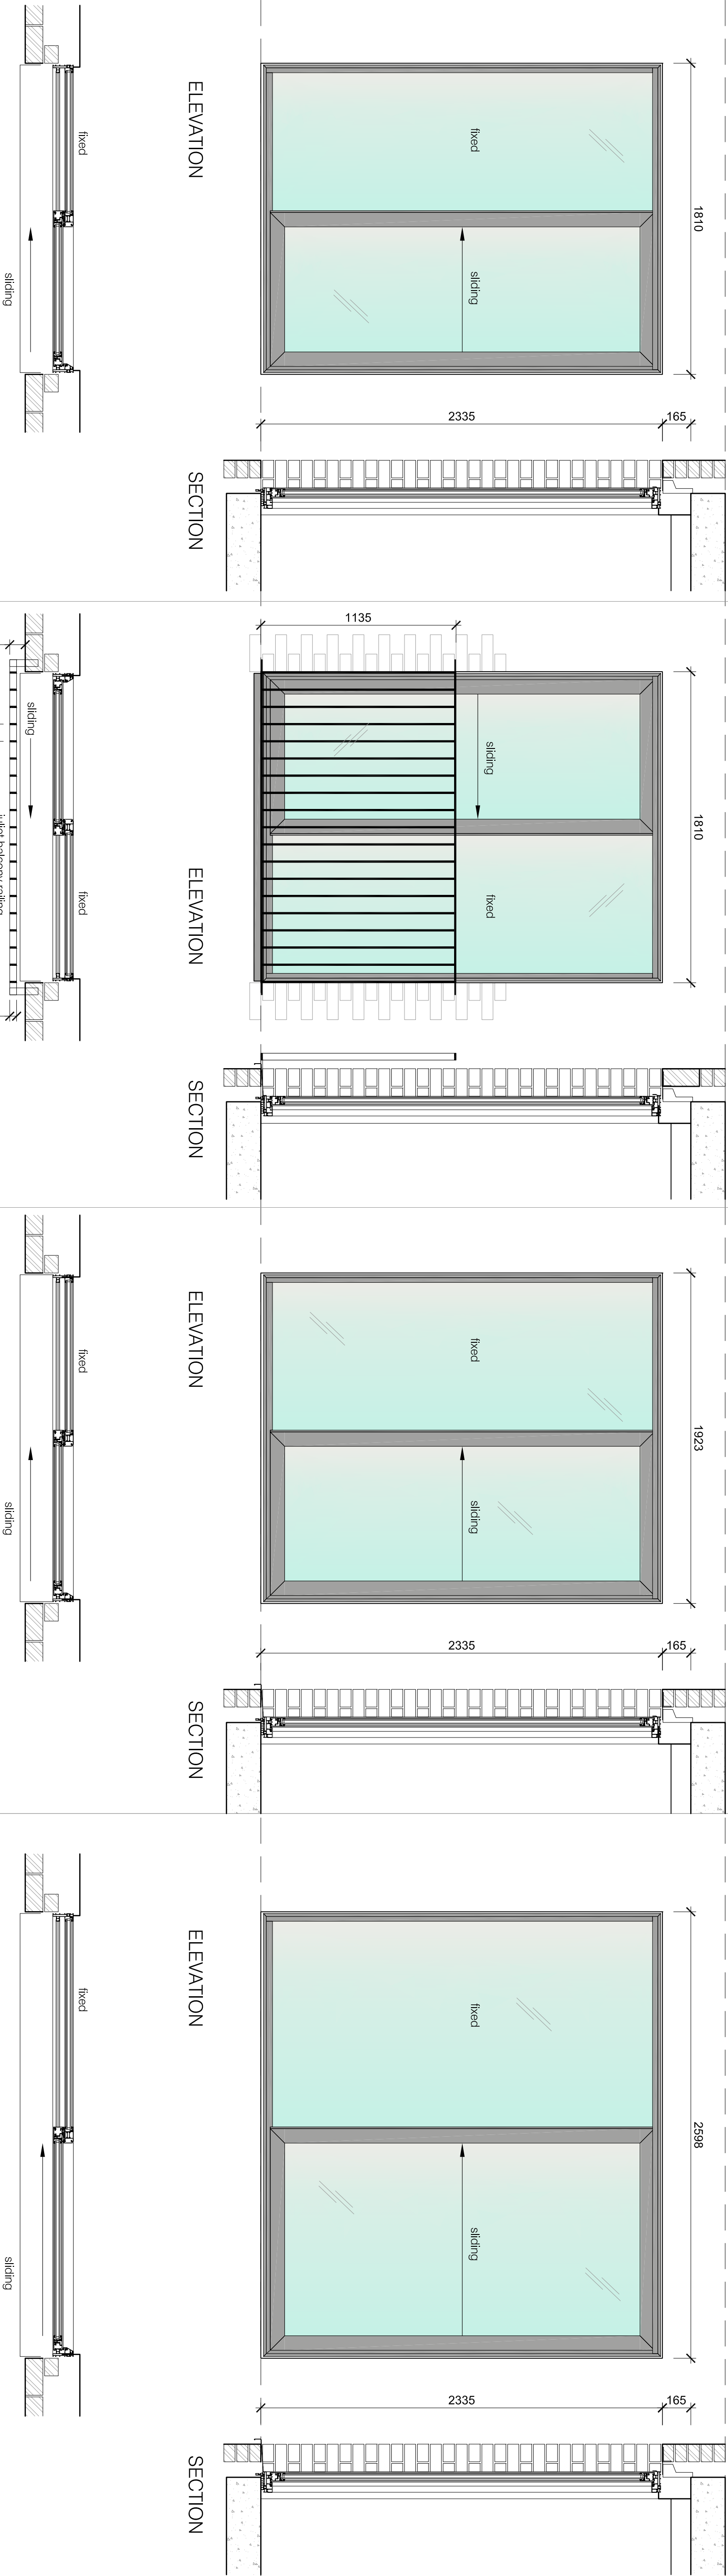

PLAN - Door Type 1
Single slider

DB 06 / D1 13 / D2 12

PLAN - Door Type 2
Single slider
Juliet Balcony

D1 16 / D2 15


PLAN - Door Type 3
Single slider

DG 08 / D1 06 / D2 06 / D3 03

PLAN - Door Type 4
Single slider

DG 06 / D3 07 / DB 05 W=1810

KEY

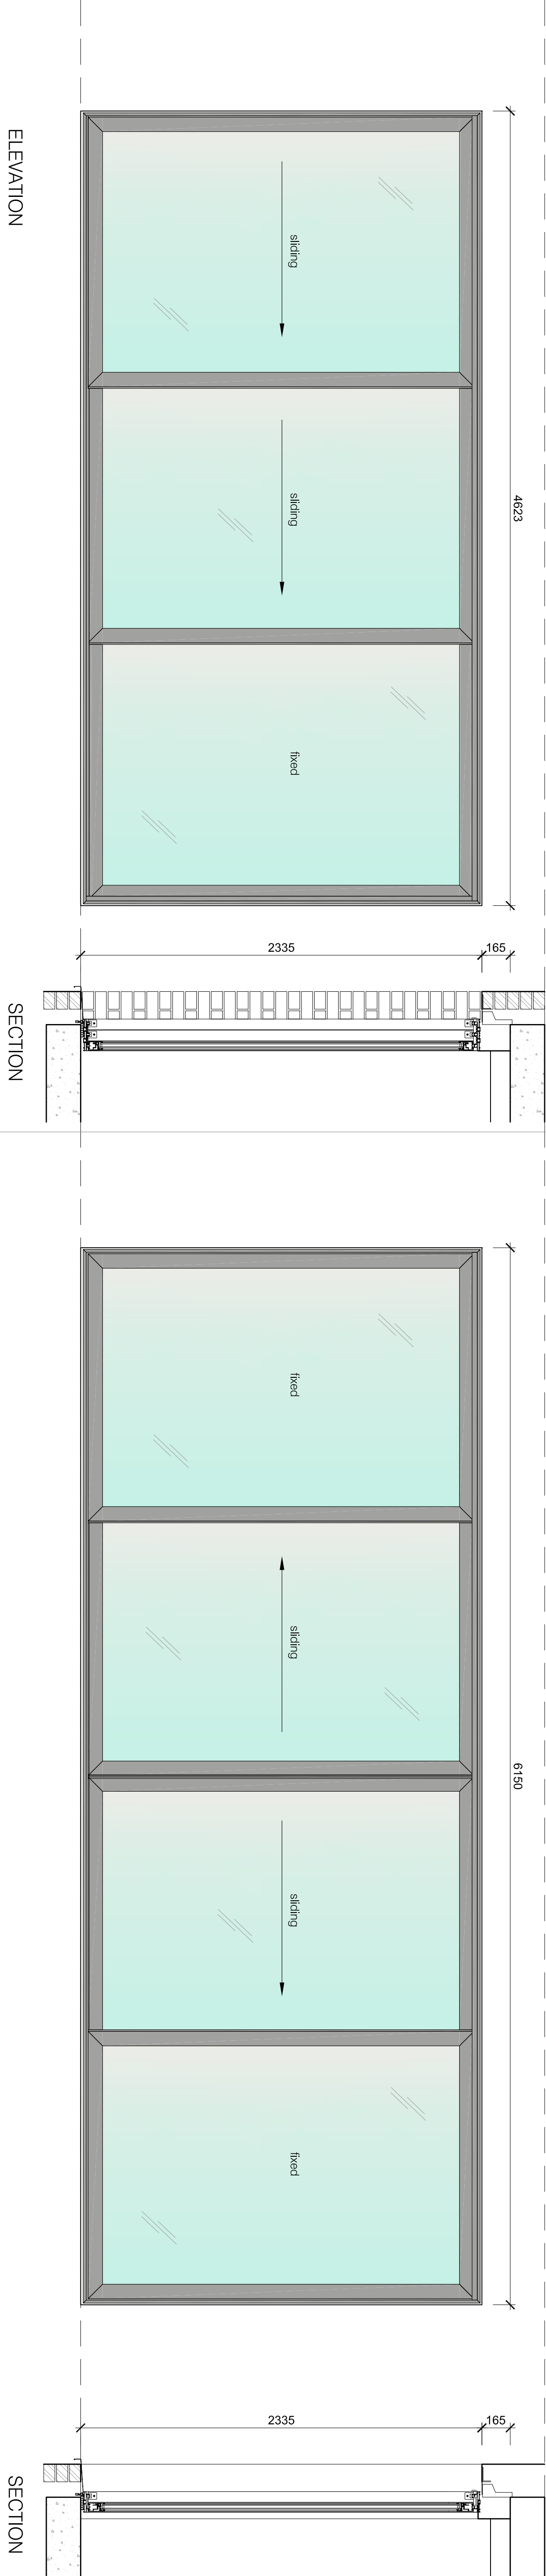

ELEVATION

SECTION

ELEVATION

SECTION

PLAN - Door Type 5
3 bay - double slider

D1 04 / D2 04 / D3 02

PLAN - Door Type 6
4 bay - double slider

D4 03