


2-Floor - Existing Open-space Office
 2-Bedroom Flat Area 106.0 Sqm - Planning Permission Granted - variation in floor layout

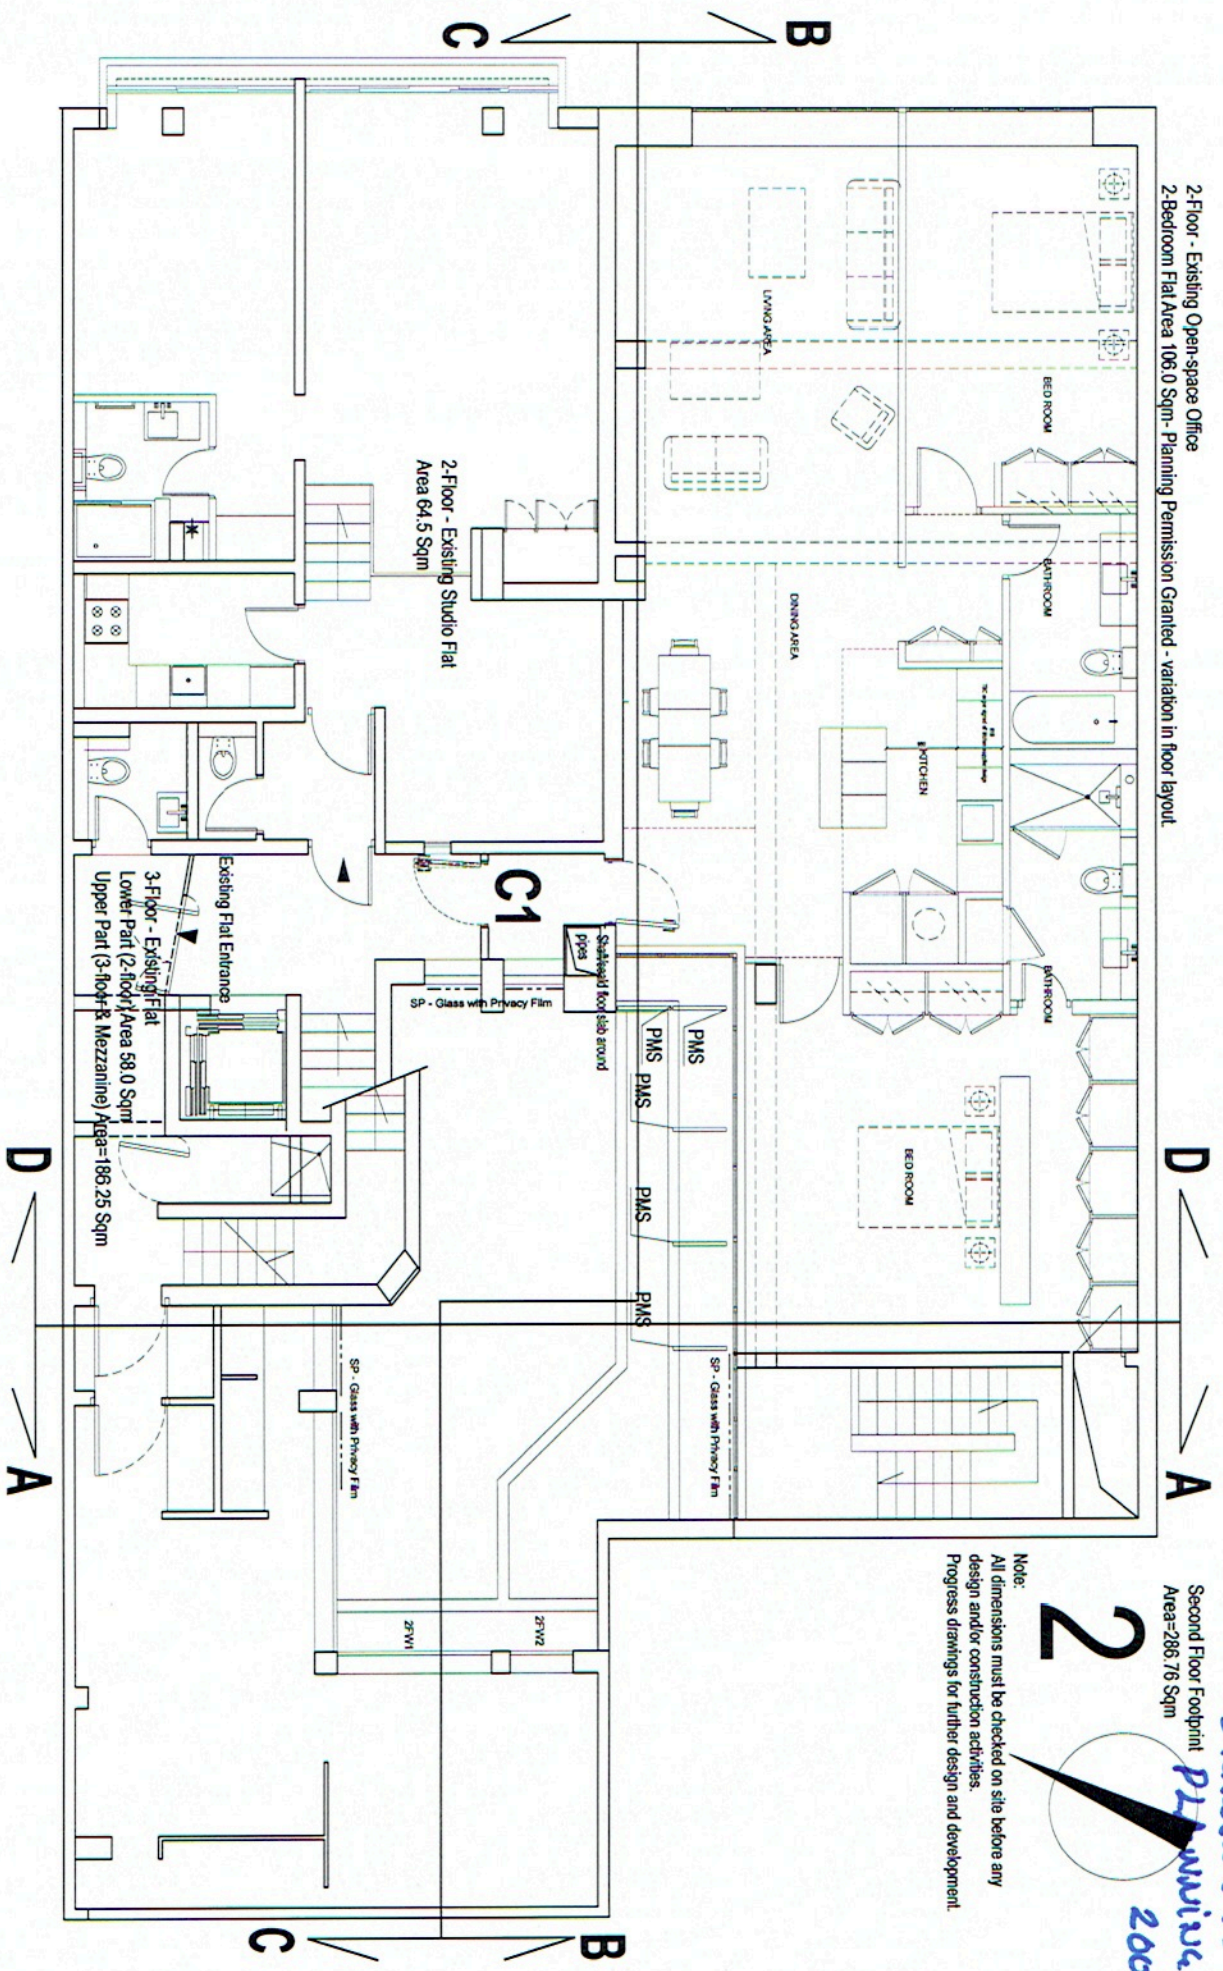

Second Floor Footprint
 Area=286.76 Sqm

2

Note:
 All dimensions must be checked on site before any design and/or construction activities.
 Progress drawings for further design and development.

Drawing PL-220AH
 to AMEND
 DRAWING PL-220
 PLANNING APP.
 2009/5380

