


SITE LOCATION PLAN - SCALE 1:1250

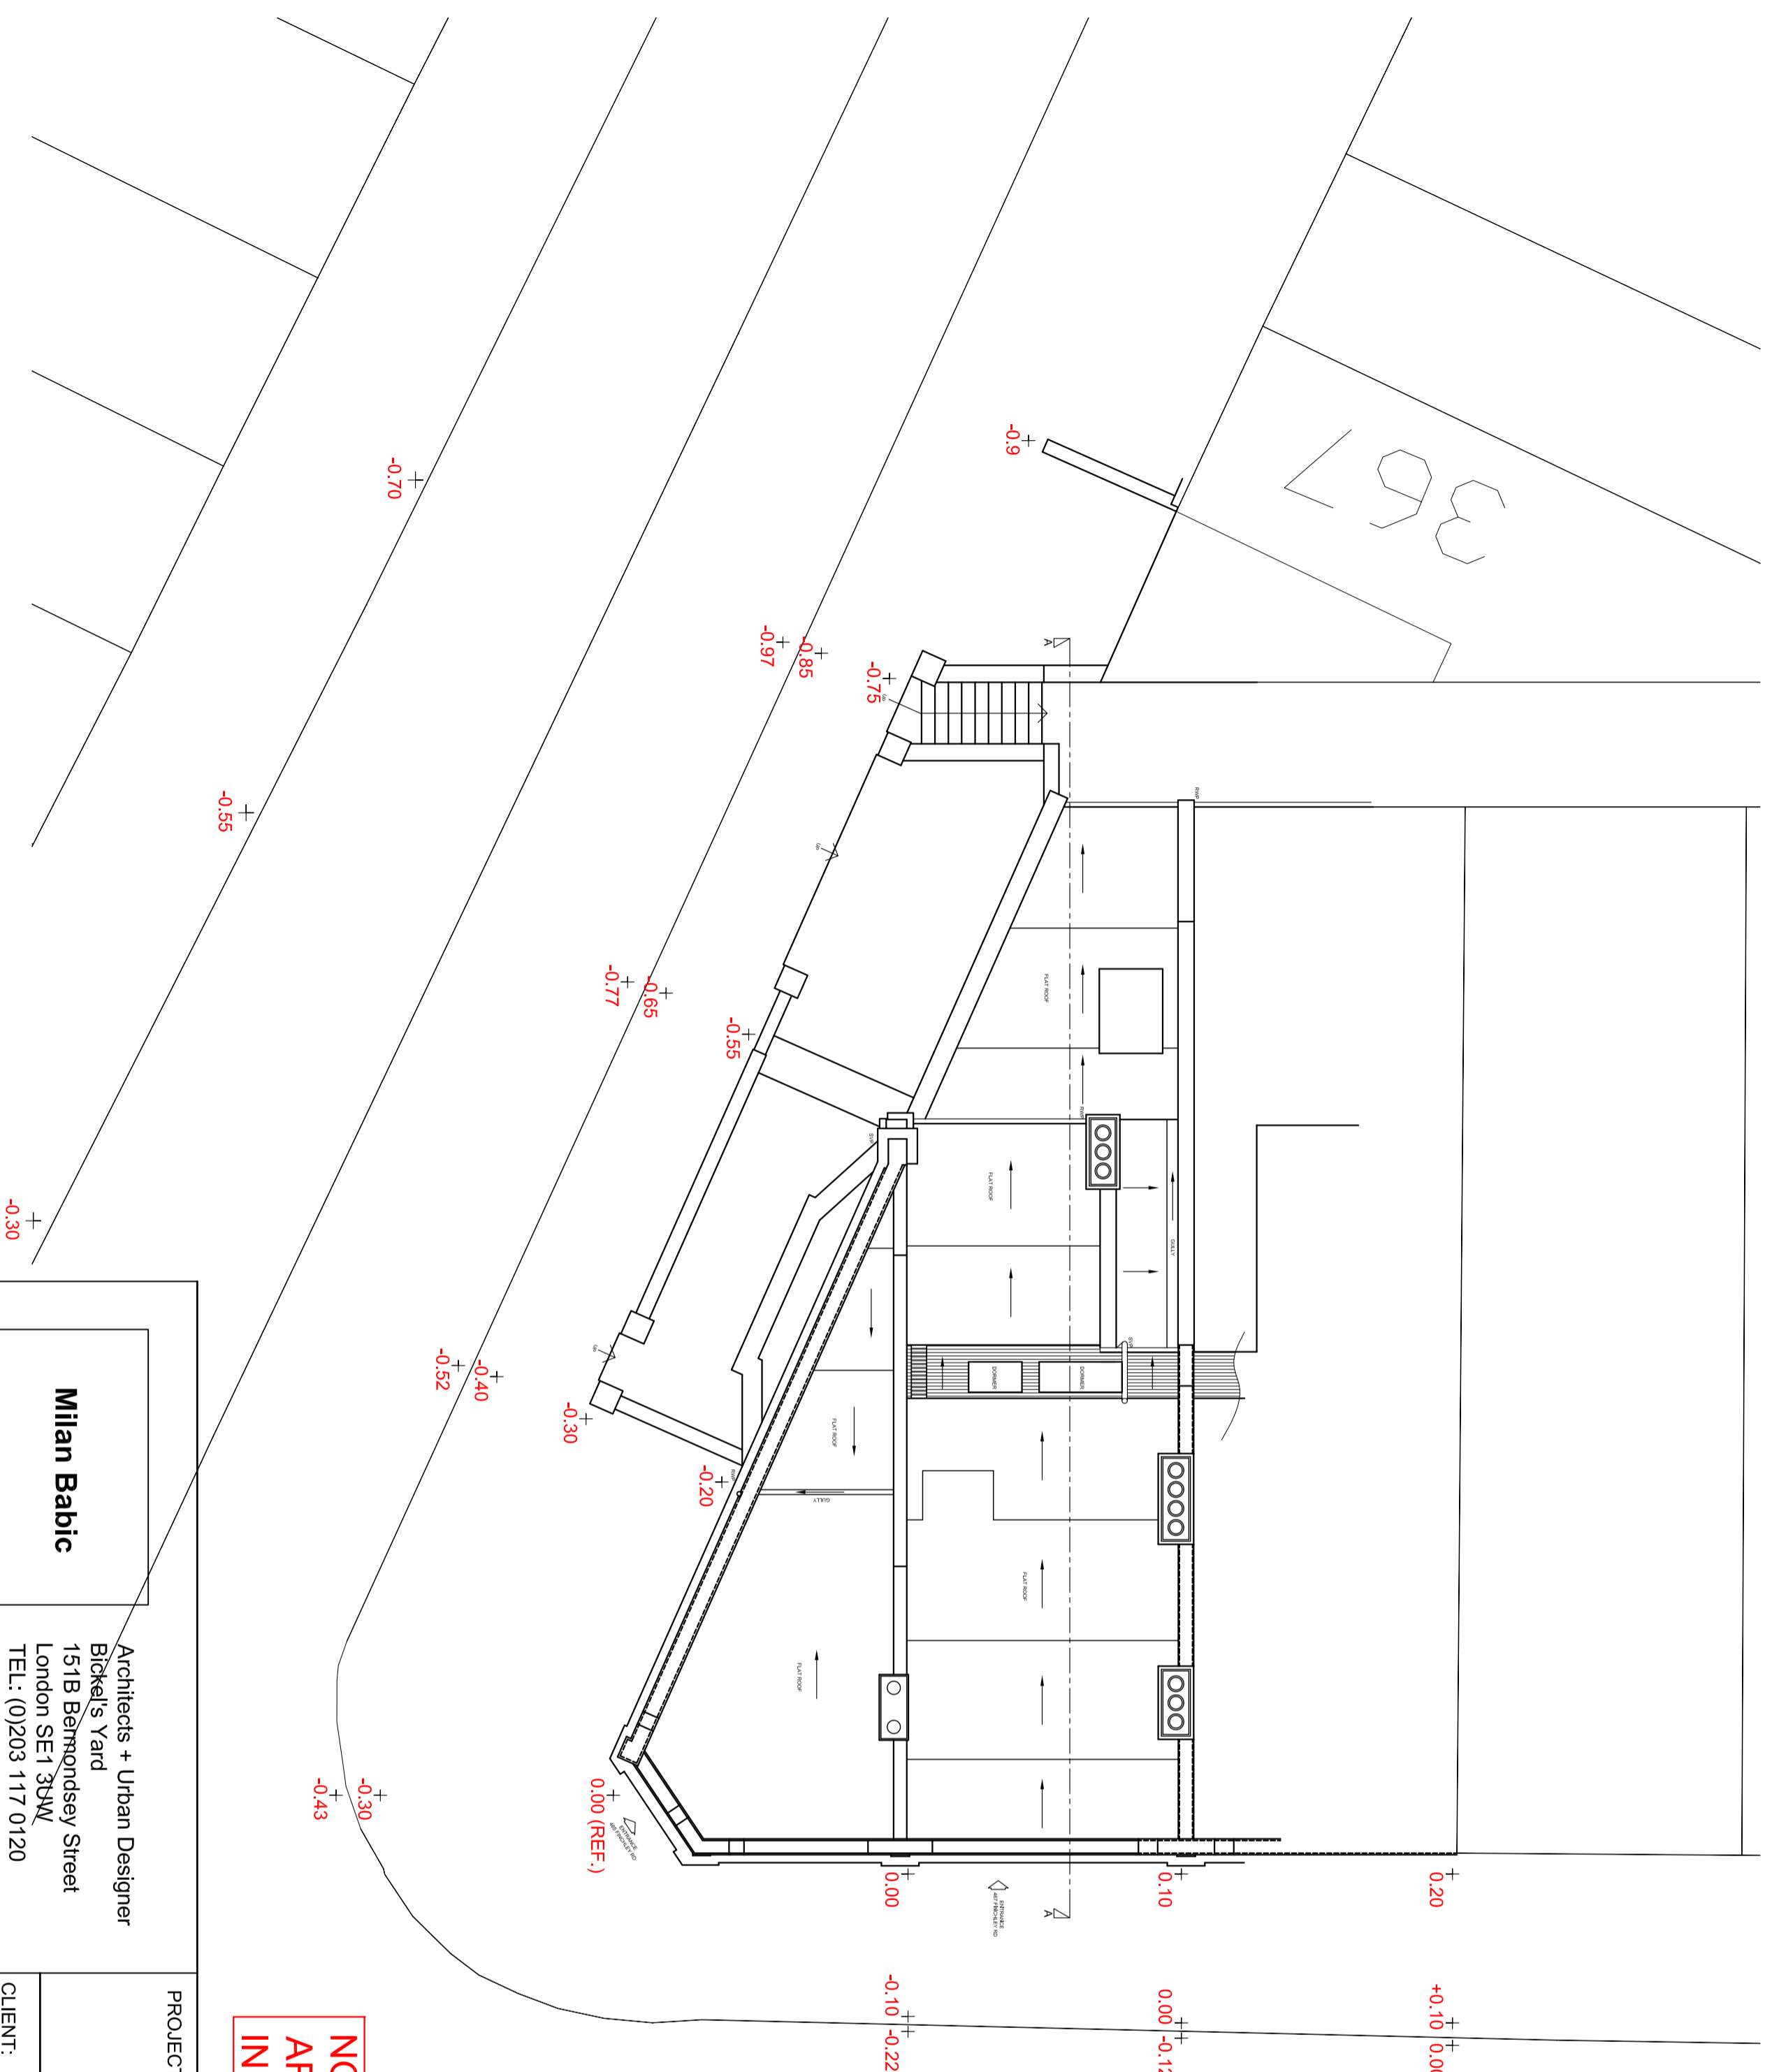

**NOTE: LEVELS  
ARE MEASURED  
IN METERS**

PROJECT: **PROPOSED BASEMENT DEVELOPMENT AT:**

465-467 FINCHLEY ROAD,  
LONDON NW3 6HS

CLIENT: **A. Govani**

DWG TITLE: **Topographical Survey**

DWG NO.: **PA 679/1001**

Date: **11.11.15**

SCALE: **1:100 @ A1**

DRAWN BY: **DC**

**Milan Babic**  
**Architects Ltd**

Architects + Urban Designer  
Bickell's Yard  
151B Bermondsey Street  
London SE1 3BW  
TEL: (0)203 117 0120  
FAX: (0)203 117 0122  
E-mail:  
milan@mb-architects.co.uk