



SITE LOCATION PLAN
SCALE 1 / 1250 @A1

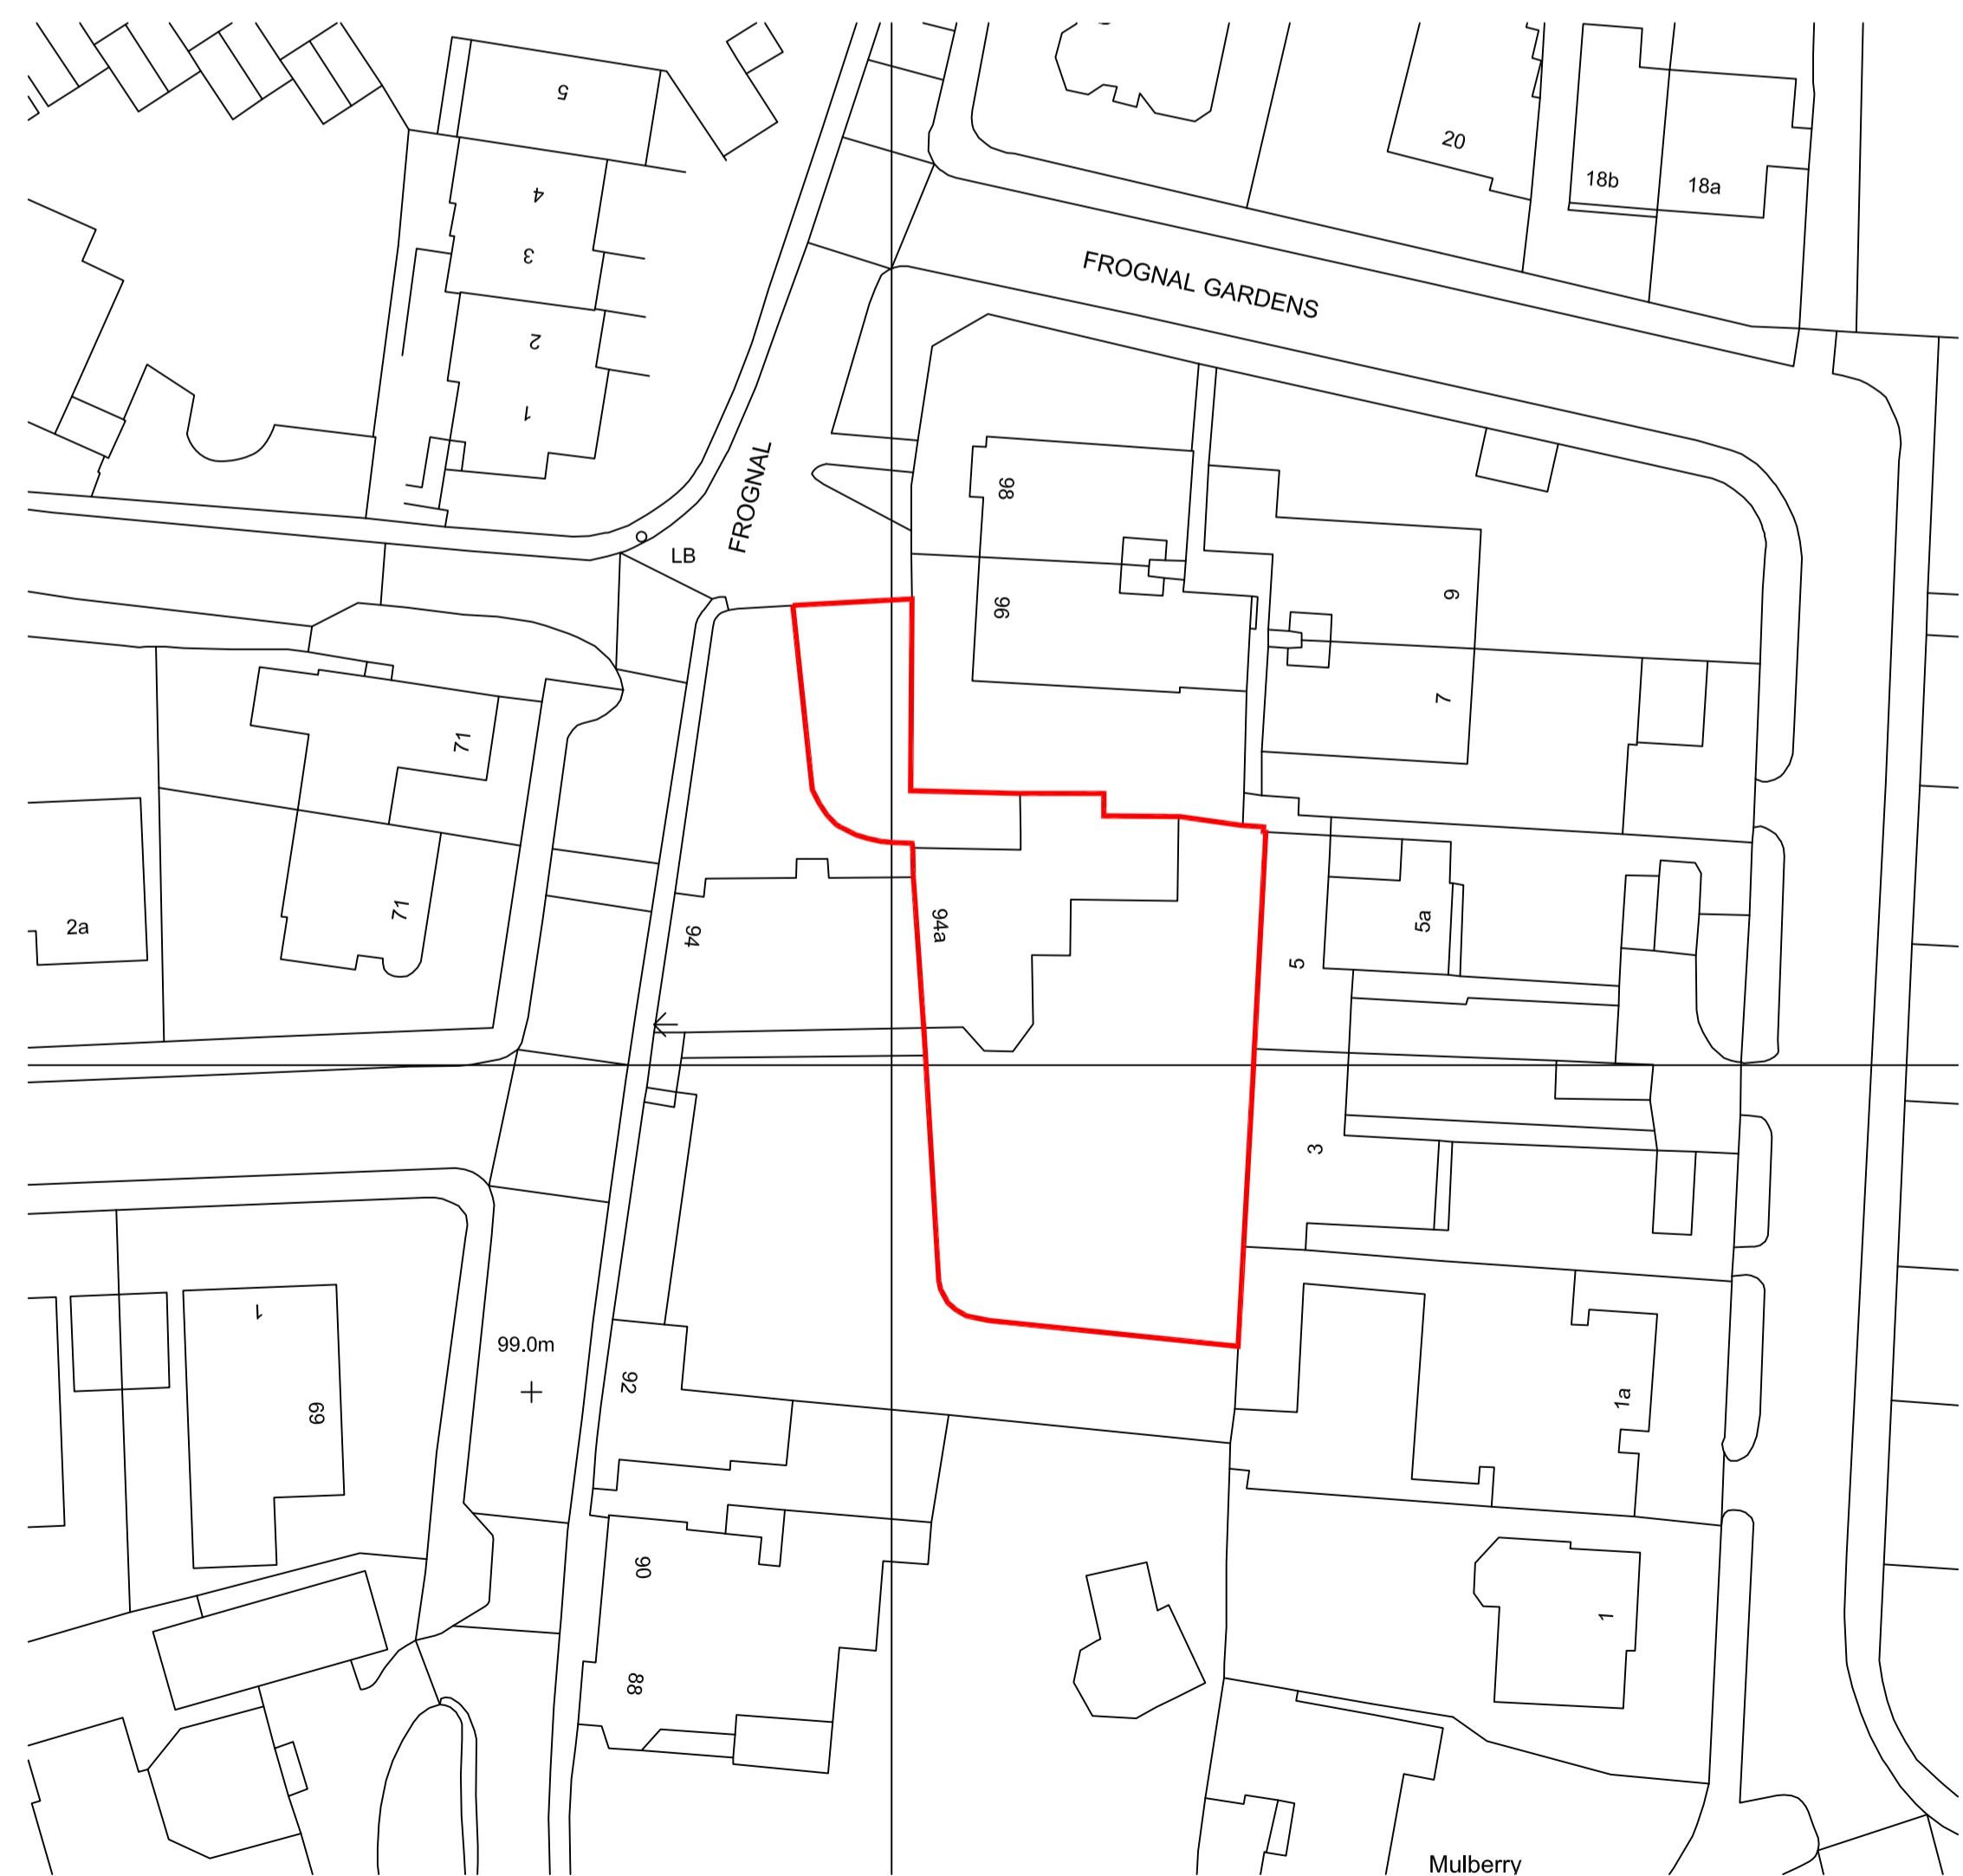


BLOCK PLAN
SCALE 1 / 500 @A1

94A

94

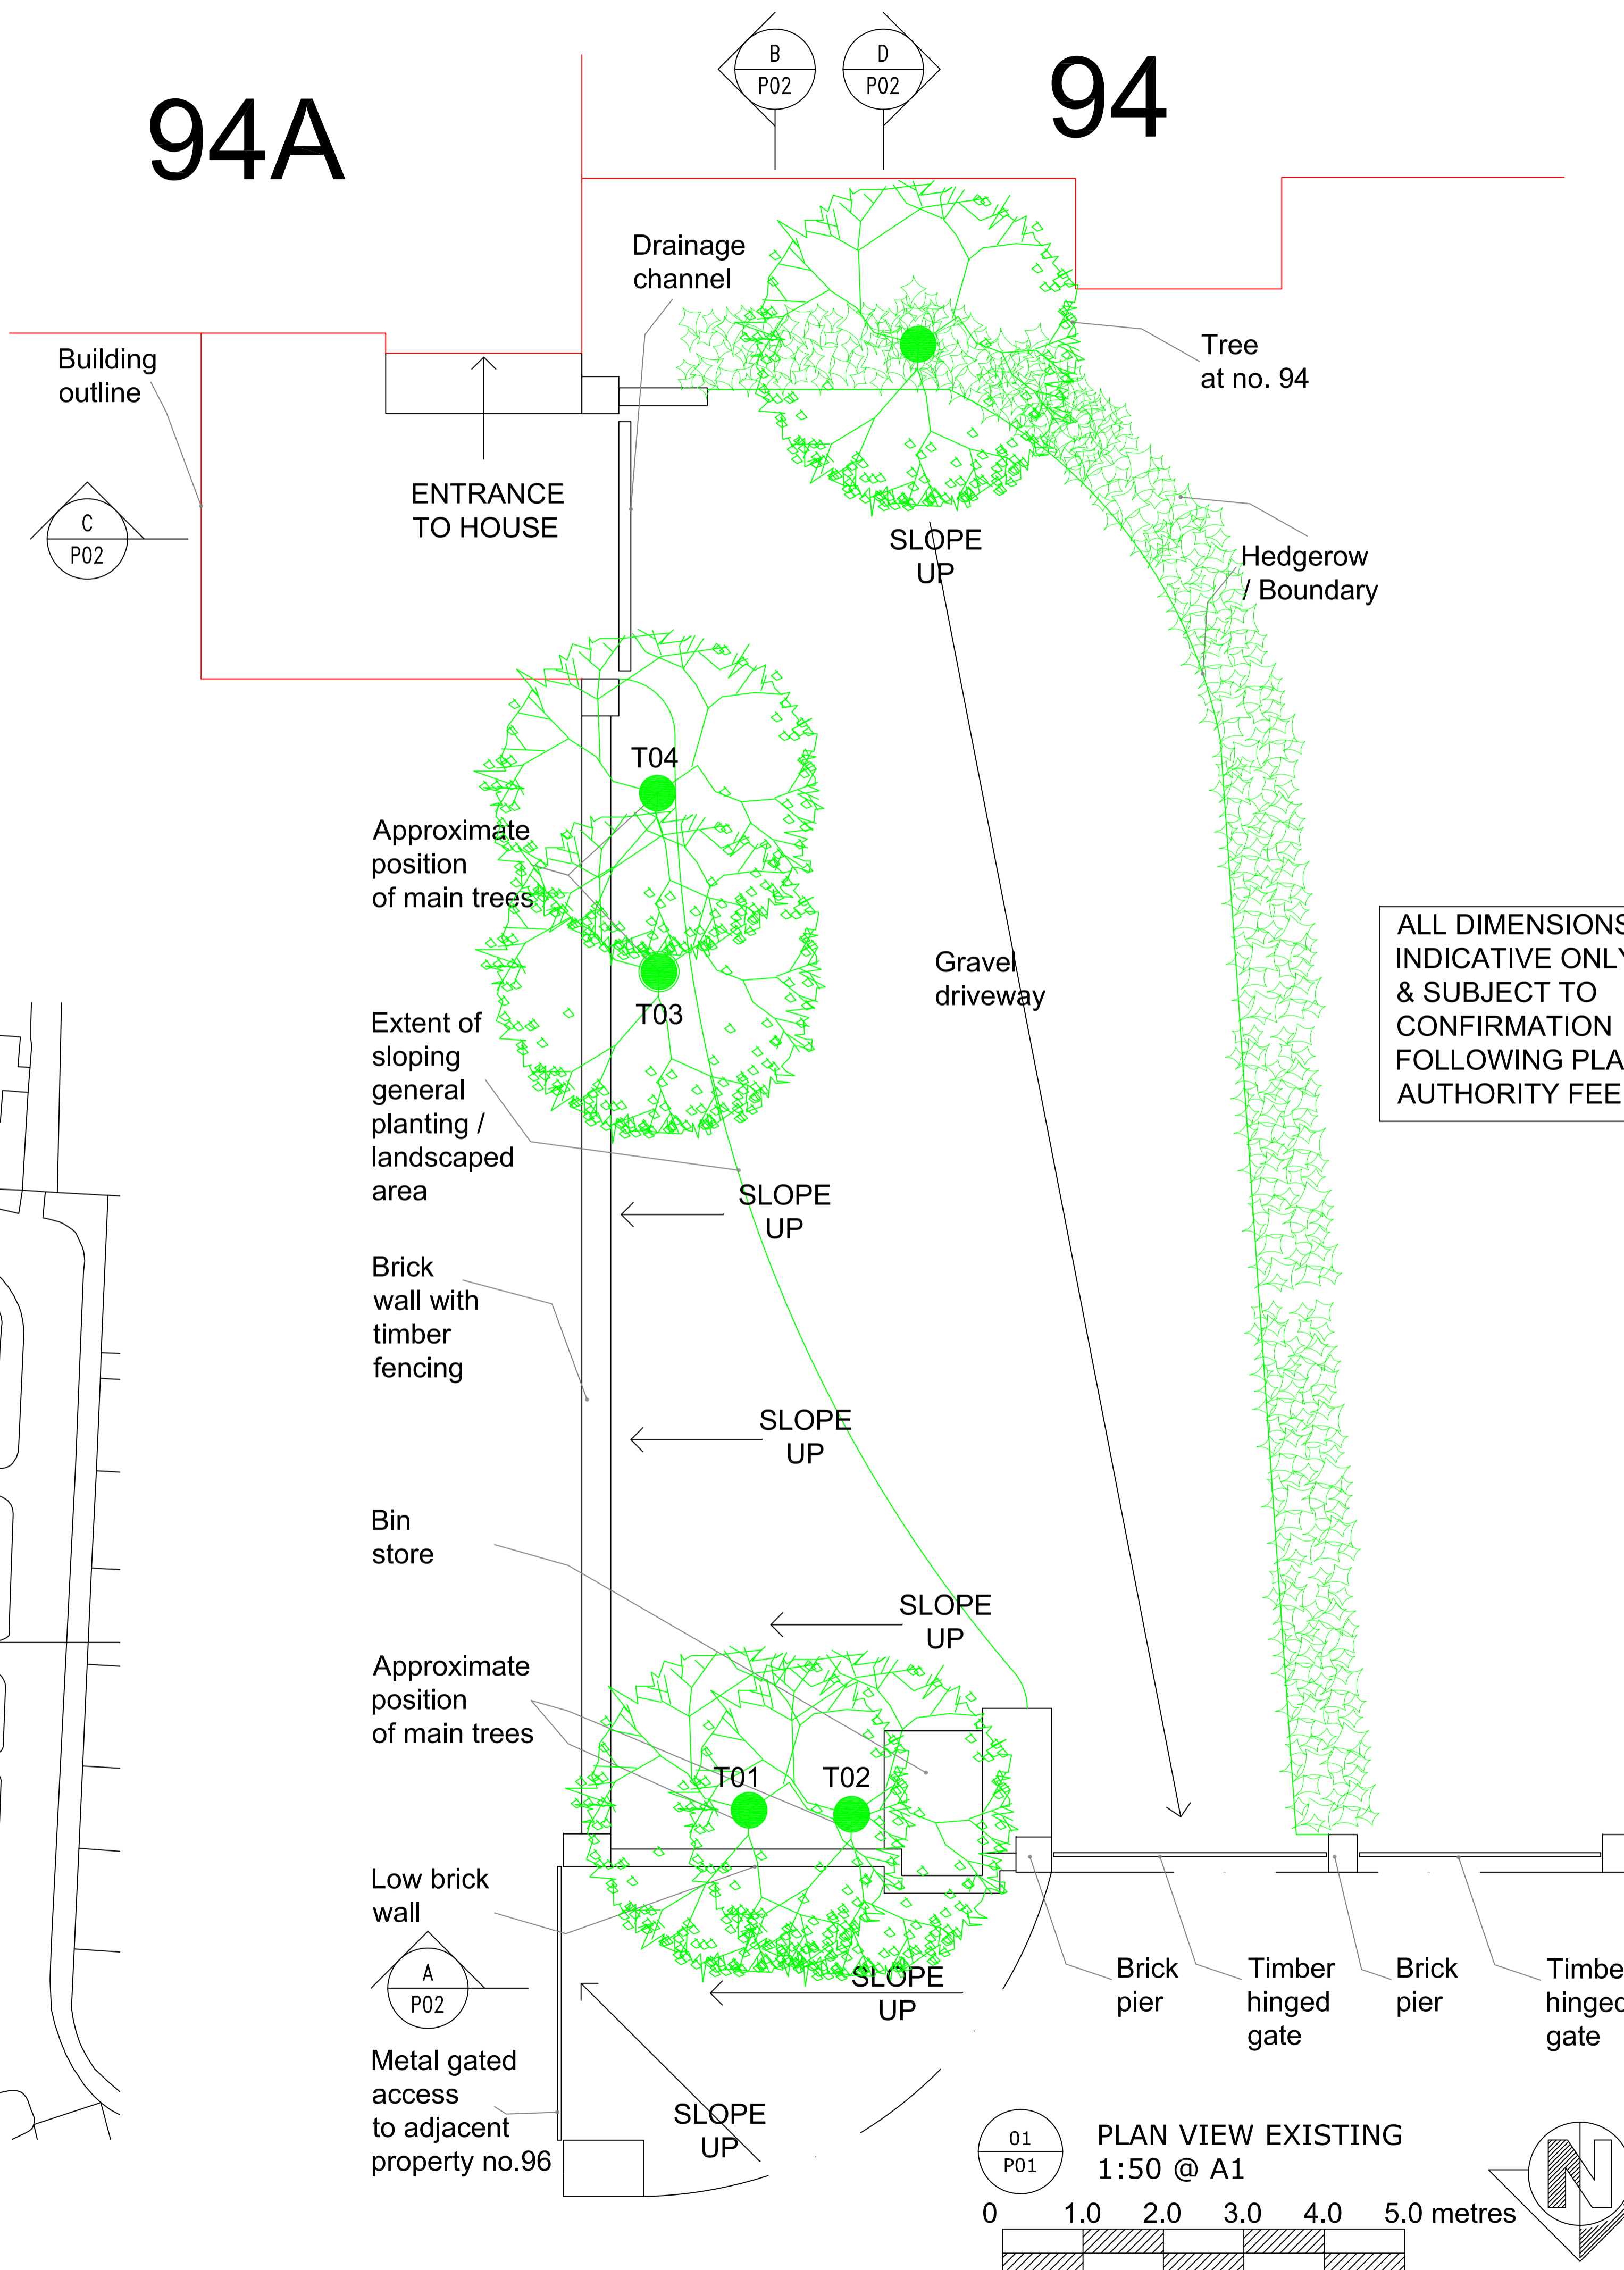

ALL DIMENSIONS
INDICATIVE ONLY
& SUBJECT TO
CONFIRMATION
FOLLOWING PLANNING
AUTHORITY FEEDBACK

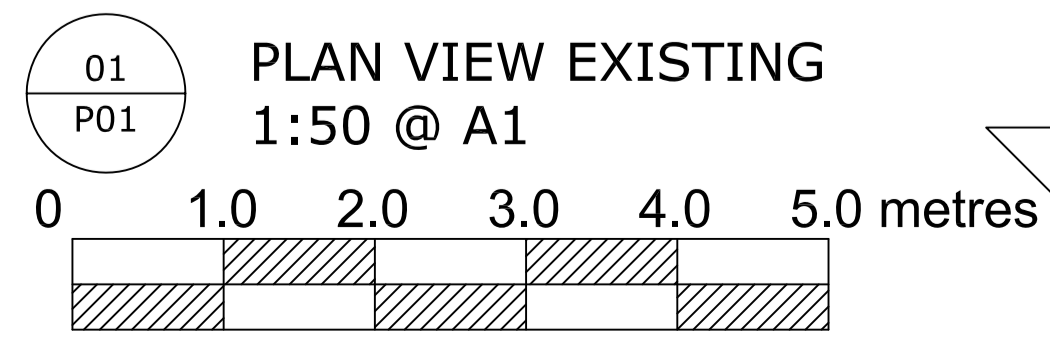

01 P01 PLAN VIEW EXISTING
1:50 @ A1

Rev. Date Comment By
Do not scale from this drawing
All dimensions are to be checked on site
Architect to be informed of any discrepancies
copyright © 2015
all rights described in chapter iv of the copyright design and
patents act 1988 have been generally asserted
Client
Project
94A_FROGNAL_NW3_6XB
Drawing
EXISTING
EXTERNAL_PLAN
Project No. Drawing No. Revision
0000 P01 B
Scale Date
1:50@A1 150915
800 Group
Clonborne Road
Potters Bar
Hertfordshire
EN4 3JN
Telephone
01707 663 075
Facsimile
01707 662 076
VAT Reg No G8 839 3240 20
800 Ltd Reg Office as above. Reg in England No. 0507981

