

GENERAL NOTES:
 DO NOT SCALE FROM THIS DRAWING
 ALL DIMENSIONS TO BE CHECKED ON SITE
 ANY OMISSIONS OR DISCREPANCIES TO BE REPORTED TO THE ARCHITECT IMMEDIATELY
 IF IN DOUBT ASK

REV	DATE	NOTES	HM	HM	HM	DR
P3	15/01/16	Planning Amendment Application		HM		
P2	11/09/15	Planning Application		HM		
P1	25/11/14	Planning Application		HM		

PLANNING

CLIENT
 BARBARA STORCH &
 MAYAMIKO KACHINGWE

ARCHITECT
Finkernagel Ross Architects
 Third Floor
 Unicorn House
 221-222 Shoreditch High Street
 London E1 6PJ
 Tel: 020 7377 5114
 info@finkernagelross.com
 www.finkernagelross.com


PROJECT
**21 BOSCASTLE ROAD,
 LONDON, NWS**

DRAWING TITLE
PROPOSED SECTION I

DRAWN	DR. DATE	CHECKED	CH. DATE
HM	06.11.14	CF	02.02.15

SCALE	SHEET SIZE
1:50 @ A1 / 1:100 @ A3	A1

DRAWING NO	REVISION
21BOS - 200	P3

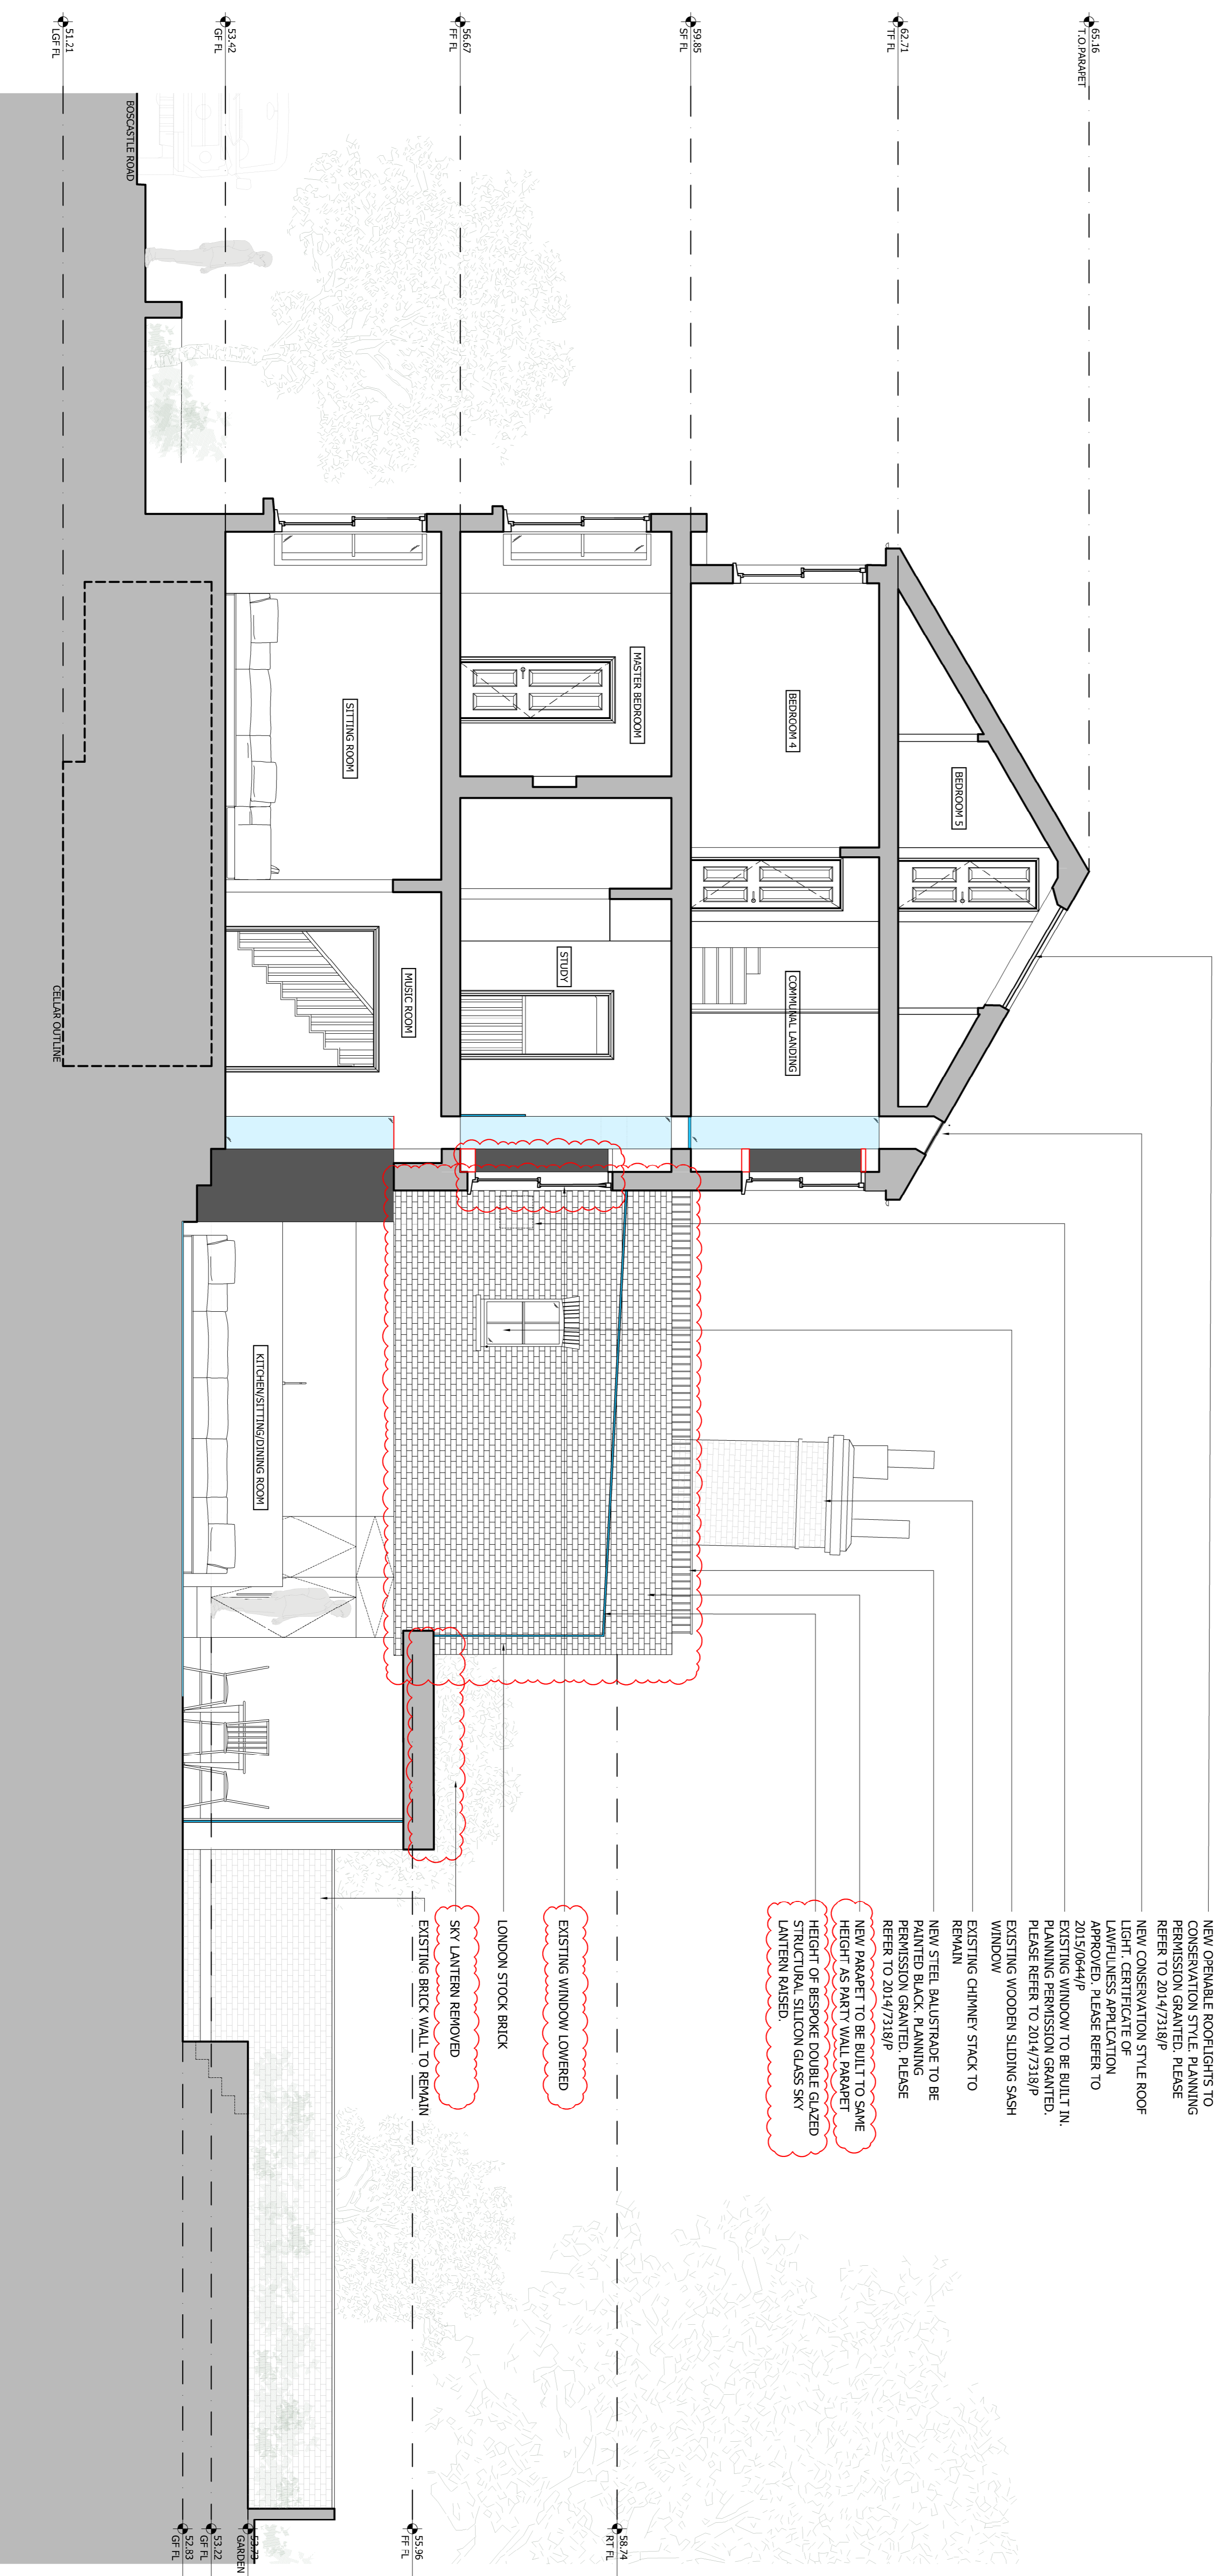

NEW OPENABLE ROOFLIGHTS TO CONSERVATION STYLE PLANNING PERMISSION GRANTED. PLEASE REFER TO 2014/7318/P

NEW CONSERVATION STYLE ROOF LIGHT, CERTIFICATE OF LANTERNS APPLICATION APPROVED. PLEASE REFER TO 2015/0544/P

EXISTING WINDOW TO BE BUILT IN. PLANNING PERMISSION GRANTED. PLEASE REFER TO 2014/7318/P

EXISTING WOODEN SLIDING SASH WINDOW

EXISTING CHIMNEY STACK TO REMAIN

NEW STEEL BALUSTRADE TO BE PAINTED BLACK. PLANNING PERMISSION GRANTED. PLEASE REFER TO 2014/7318/P

NEW PARAPET TO BE BUILT TO SAME HEIGHT AS PARTY WALL PARAPET HEIGHT OF BESPOKE DOUBLE GLAZED STRUCTURAL SILICON GLASS SKY LANTERN RAISED

EXISTING WINDOW LOWERED

LONDON STOCK BRICK

SNV LANTERN REMOVED

EXISTING BRICK WALL TO REMAIN

SECTION
 1
 1:50

