


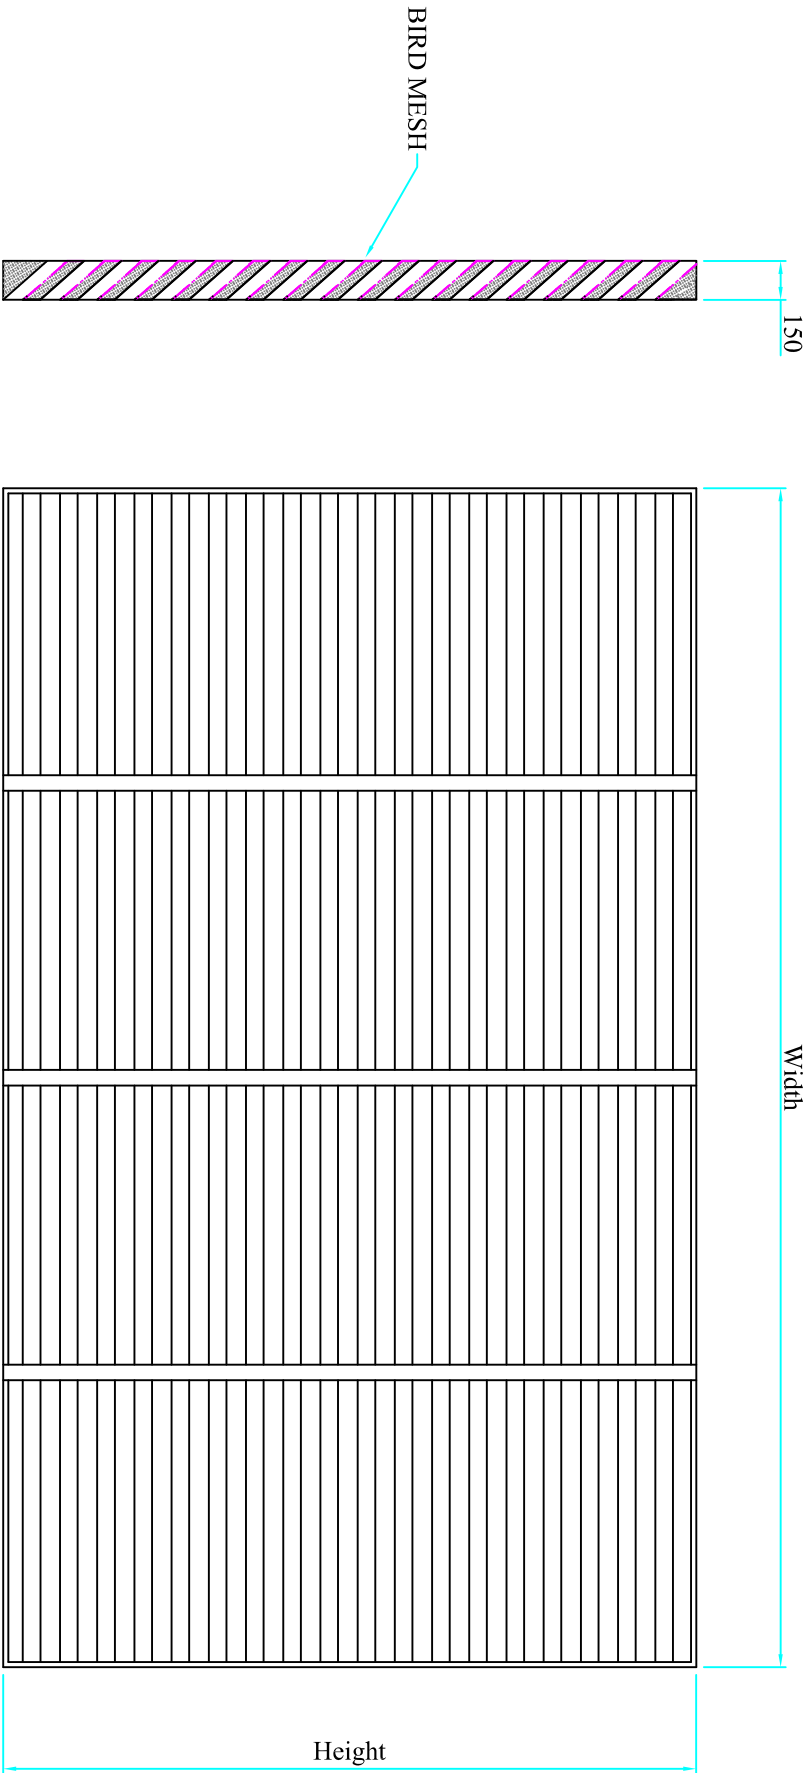

INSERTION LOSSES

Frequency, Hz	63	125	250	500	1000	2000	4000	8000
dB	2	3	5	5	7	11	10	9

FINISH:
STANDARD RAL PPC

TITLE		ACOUSTIC WEATHER LOUVRE						
PROJECT		J.C. ACOUSTICS Ltd BRETRY BUSINESS PARK, ASHEY ROAD BURTON-ON-TRENT, STAFFORDSHIRE DE15 0YZ Tel 01283 215174 Fax 01283 212445						
CLIENT		SCALE		JOB No	DRAWN BY	DATE		
REVISION		DATE		DRN	DRAWING No. Acoustic Louvre - Profile			
1		2		3		6	7	8