




Existing side elevation

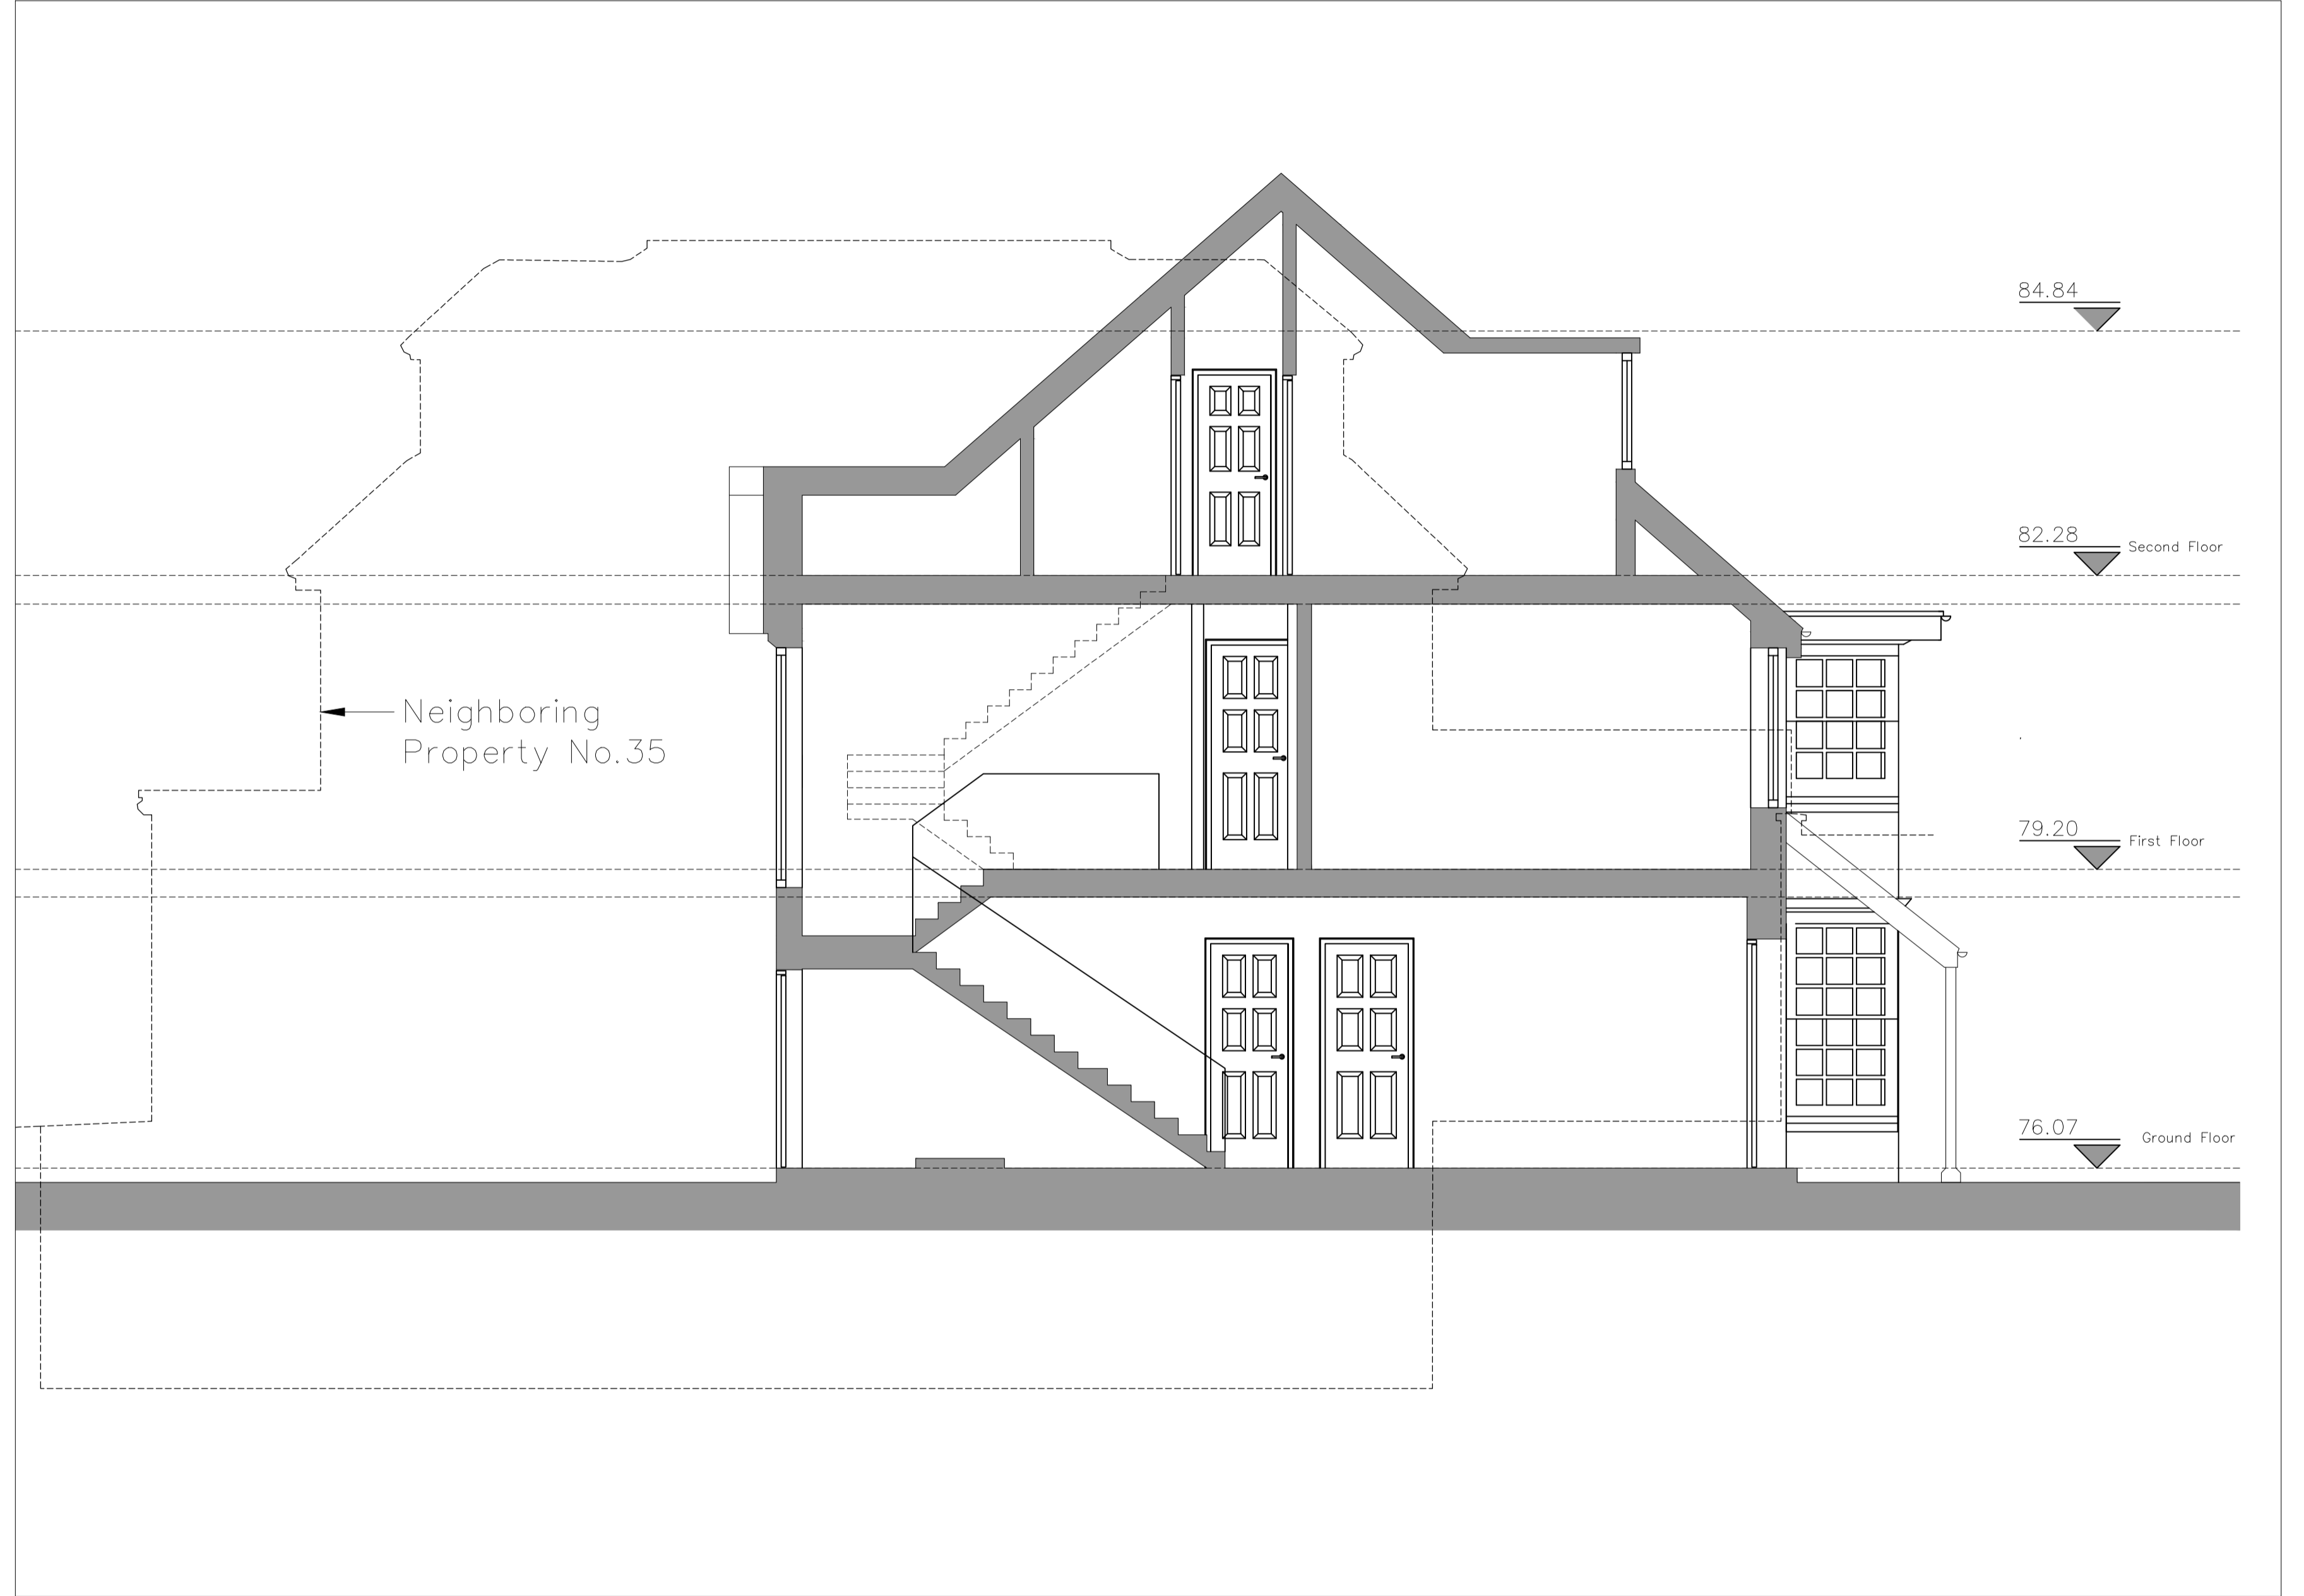

Existing section AA

notes:

36 Heath Drive NW3 7SD

drawing: Ex side elevation and section AA
 date: 09.06.15
 drawing no: D032.12
 scale: 1:50 @ A1

rev:

devilfish design limited

Canada House 272 Field End Road Middlesex HA4 9NA

office no. 0208 425 2278

project designer Peter Phillips
 email: peter@devilfishdesign.co.uk

mobile no. 07971 761487