


GENERAL NOTES

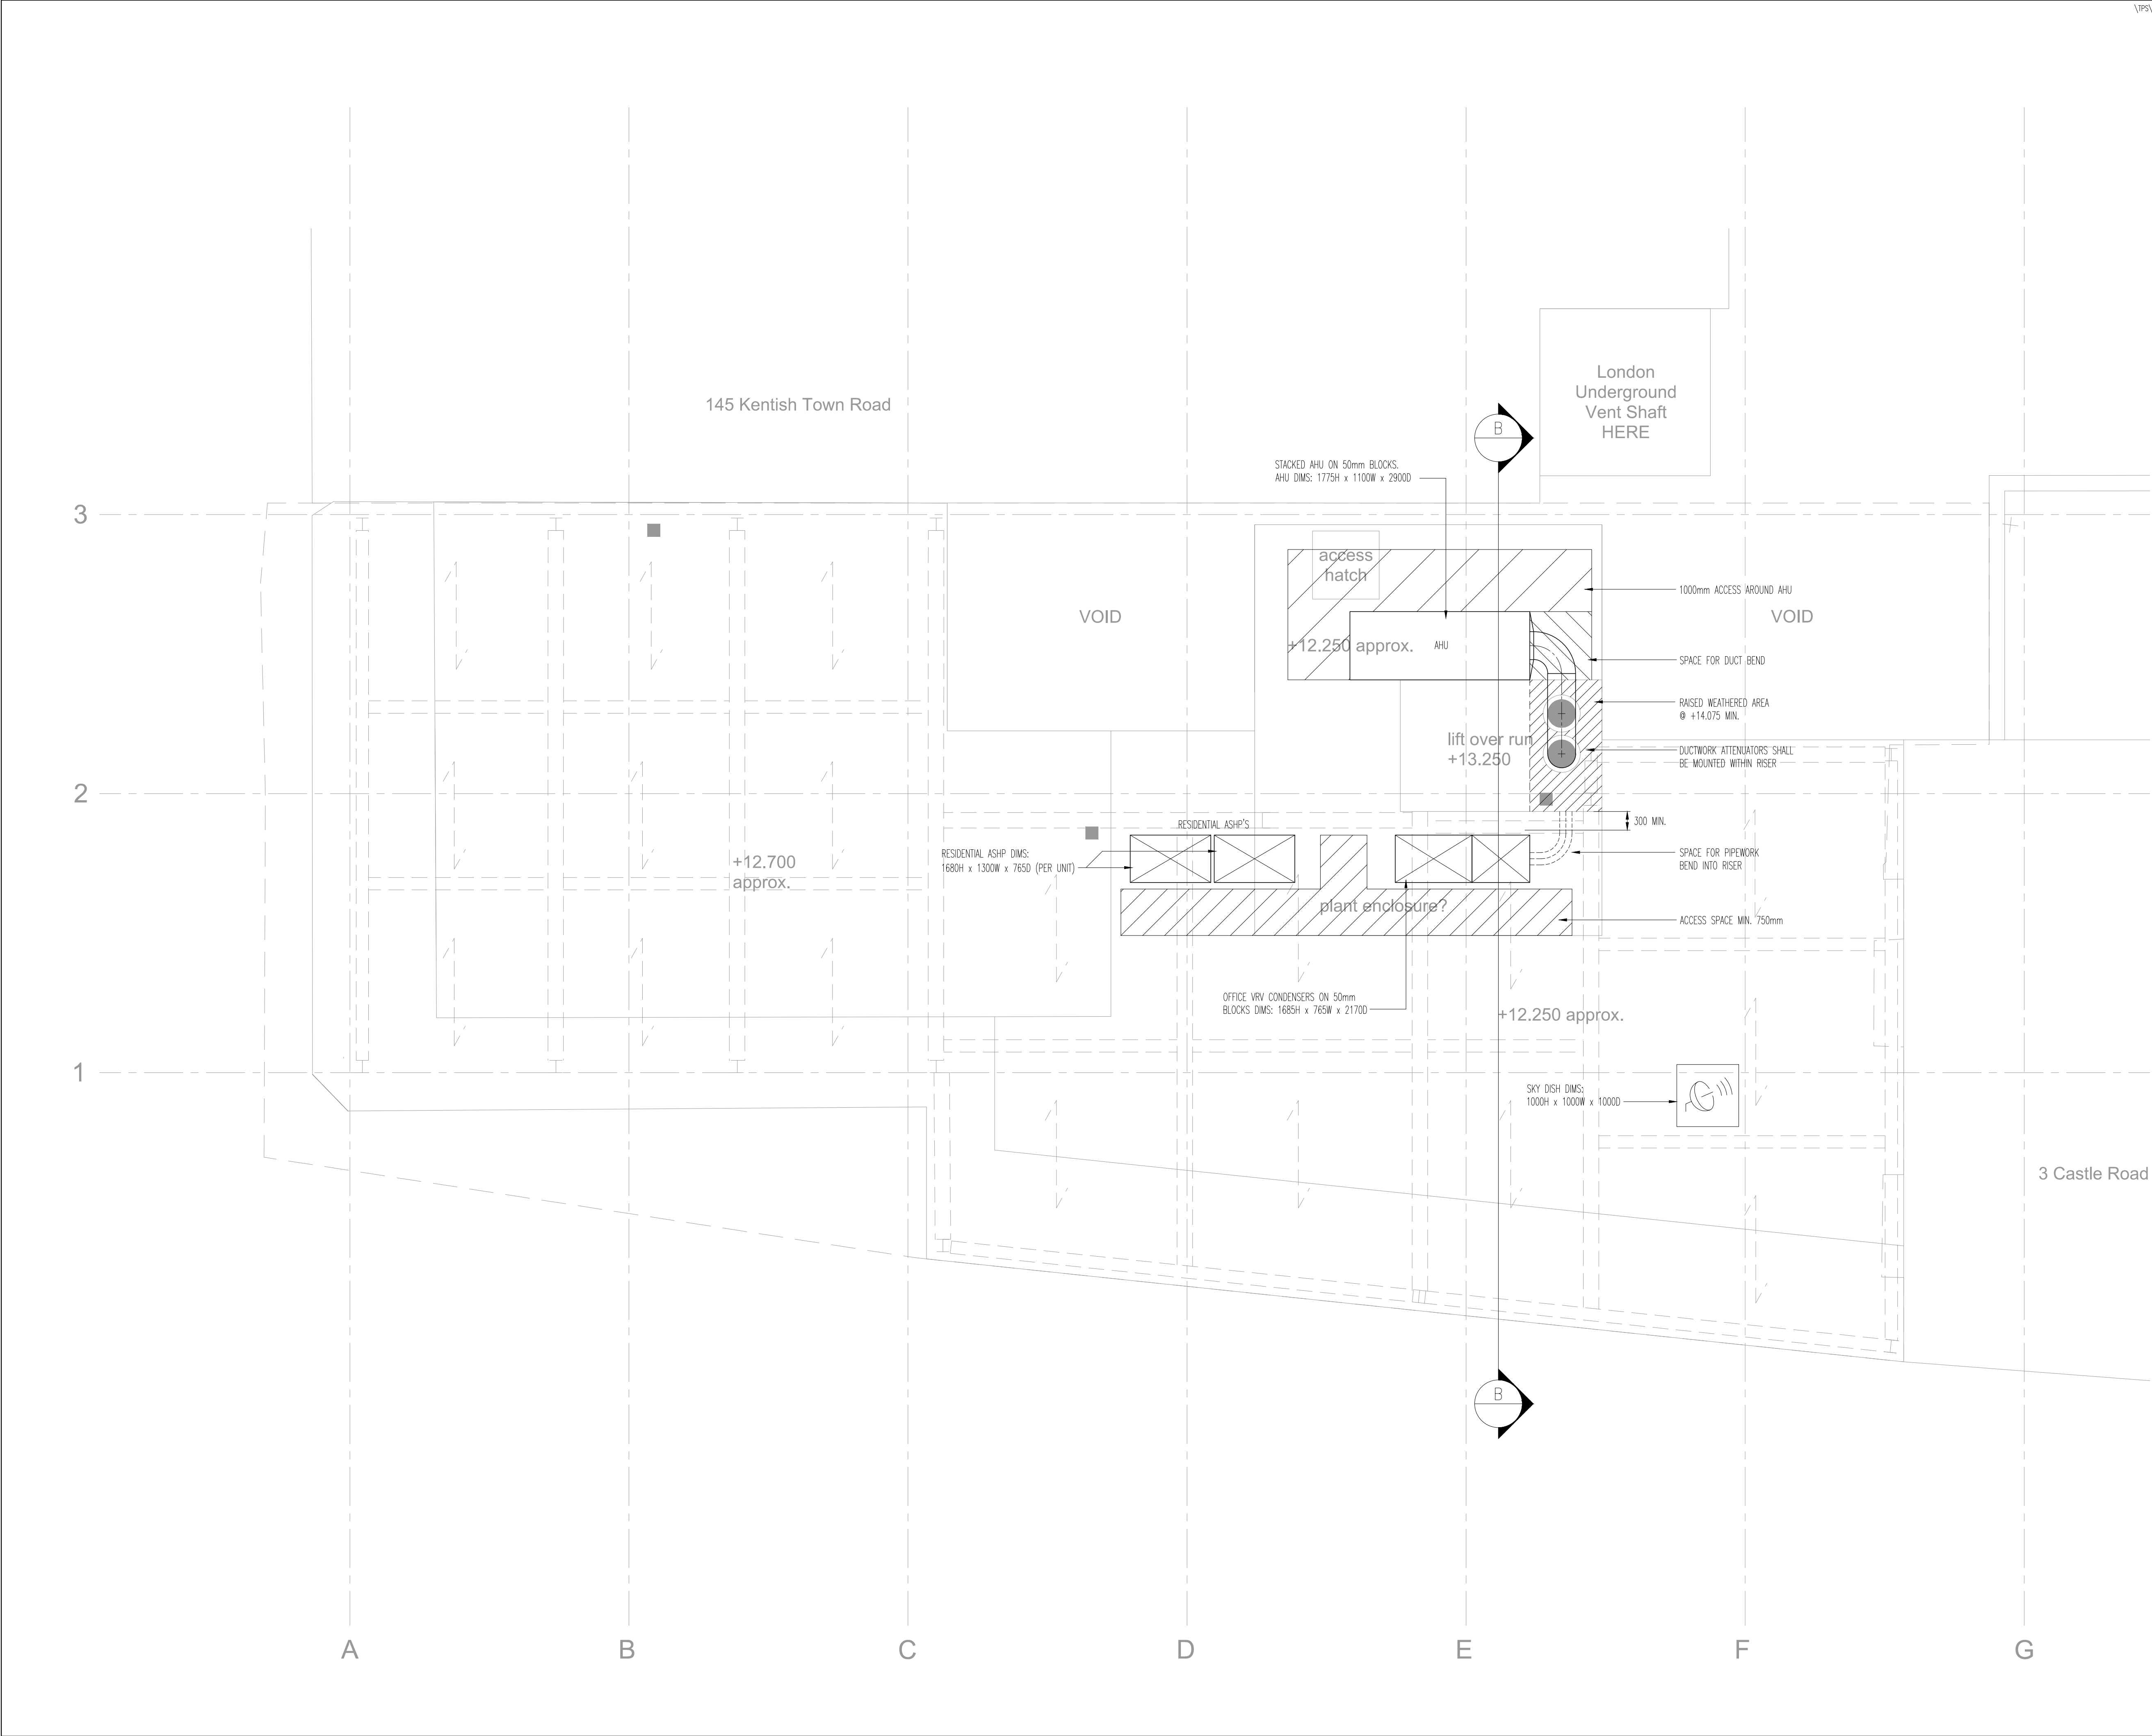

PLANNING

0	JAN.16	PLANNING ISSUE
Rev	Date	Description

TPS.

Taylor Project Services LLP

No.1 Cornhill
London EC3V 3ND
Tel 020 7743 6602
www.taylorprojectservices.com

Client:

Project
147 KENTISH TOWN ROAD
LONDON

Drawing Title
ROOF MECHANICAL SERVICES
LAYOUT

Scale	1:50@A1	Date	15.01.16
Drawn	D.F.	Checked	R.S.

Drawing Status
PLANNING

Revision	0																		
----------	---	--	--	--	--	--	--	--	--	--	--	--	--	--	--	--	--	--	--

Drawing No.
TPS/147KTR/R/M