


GENERAL NOTES

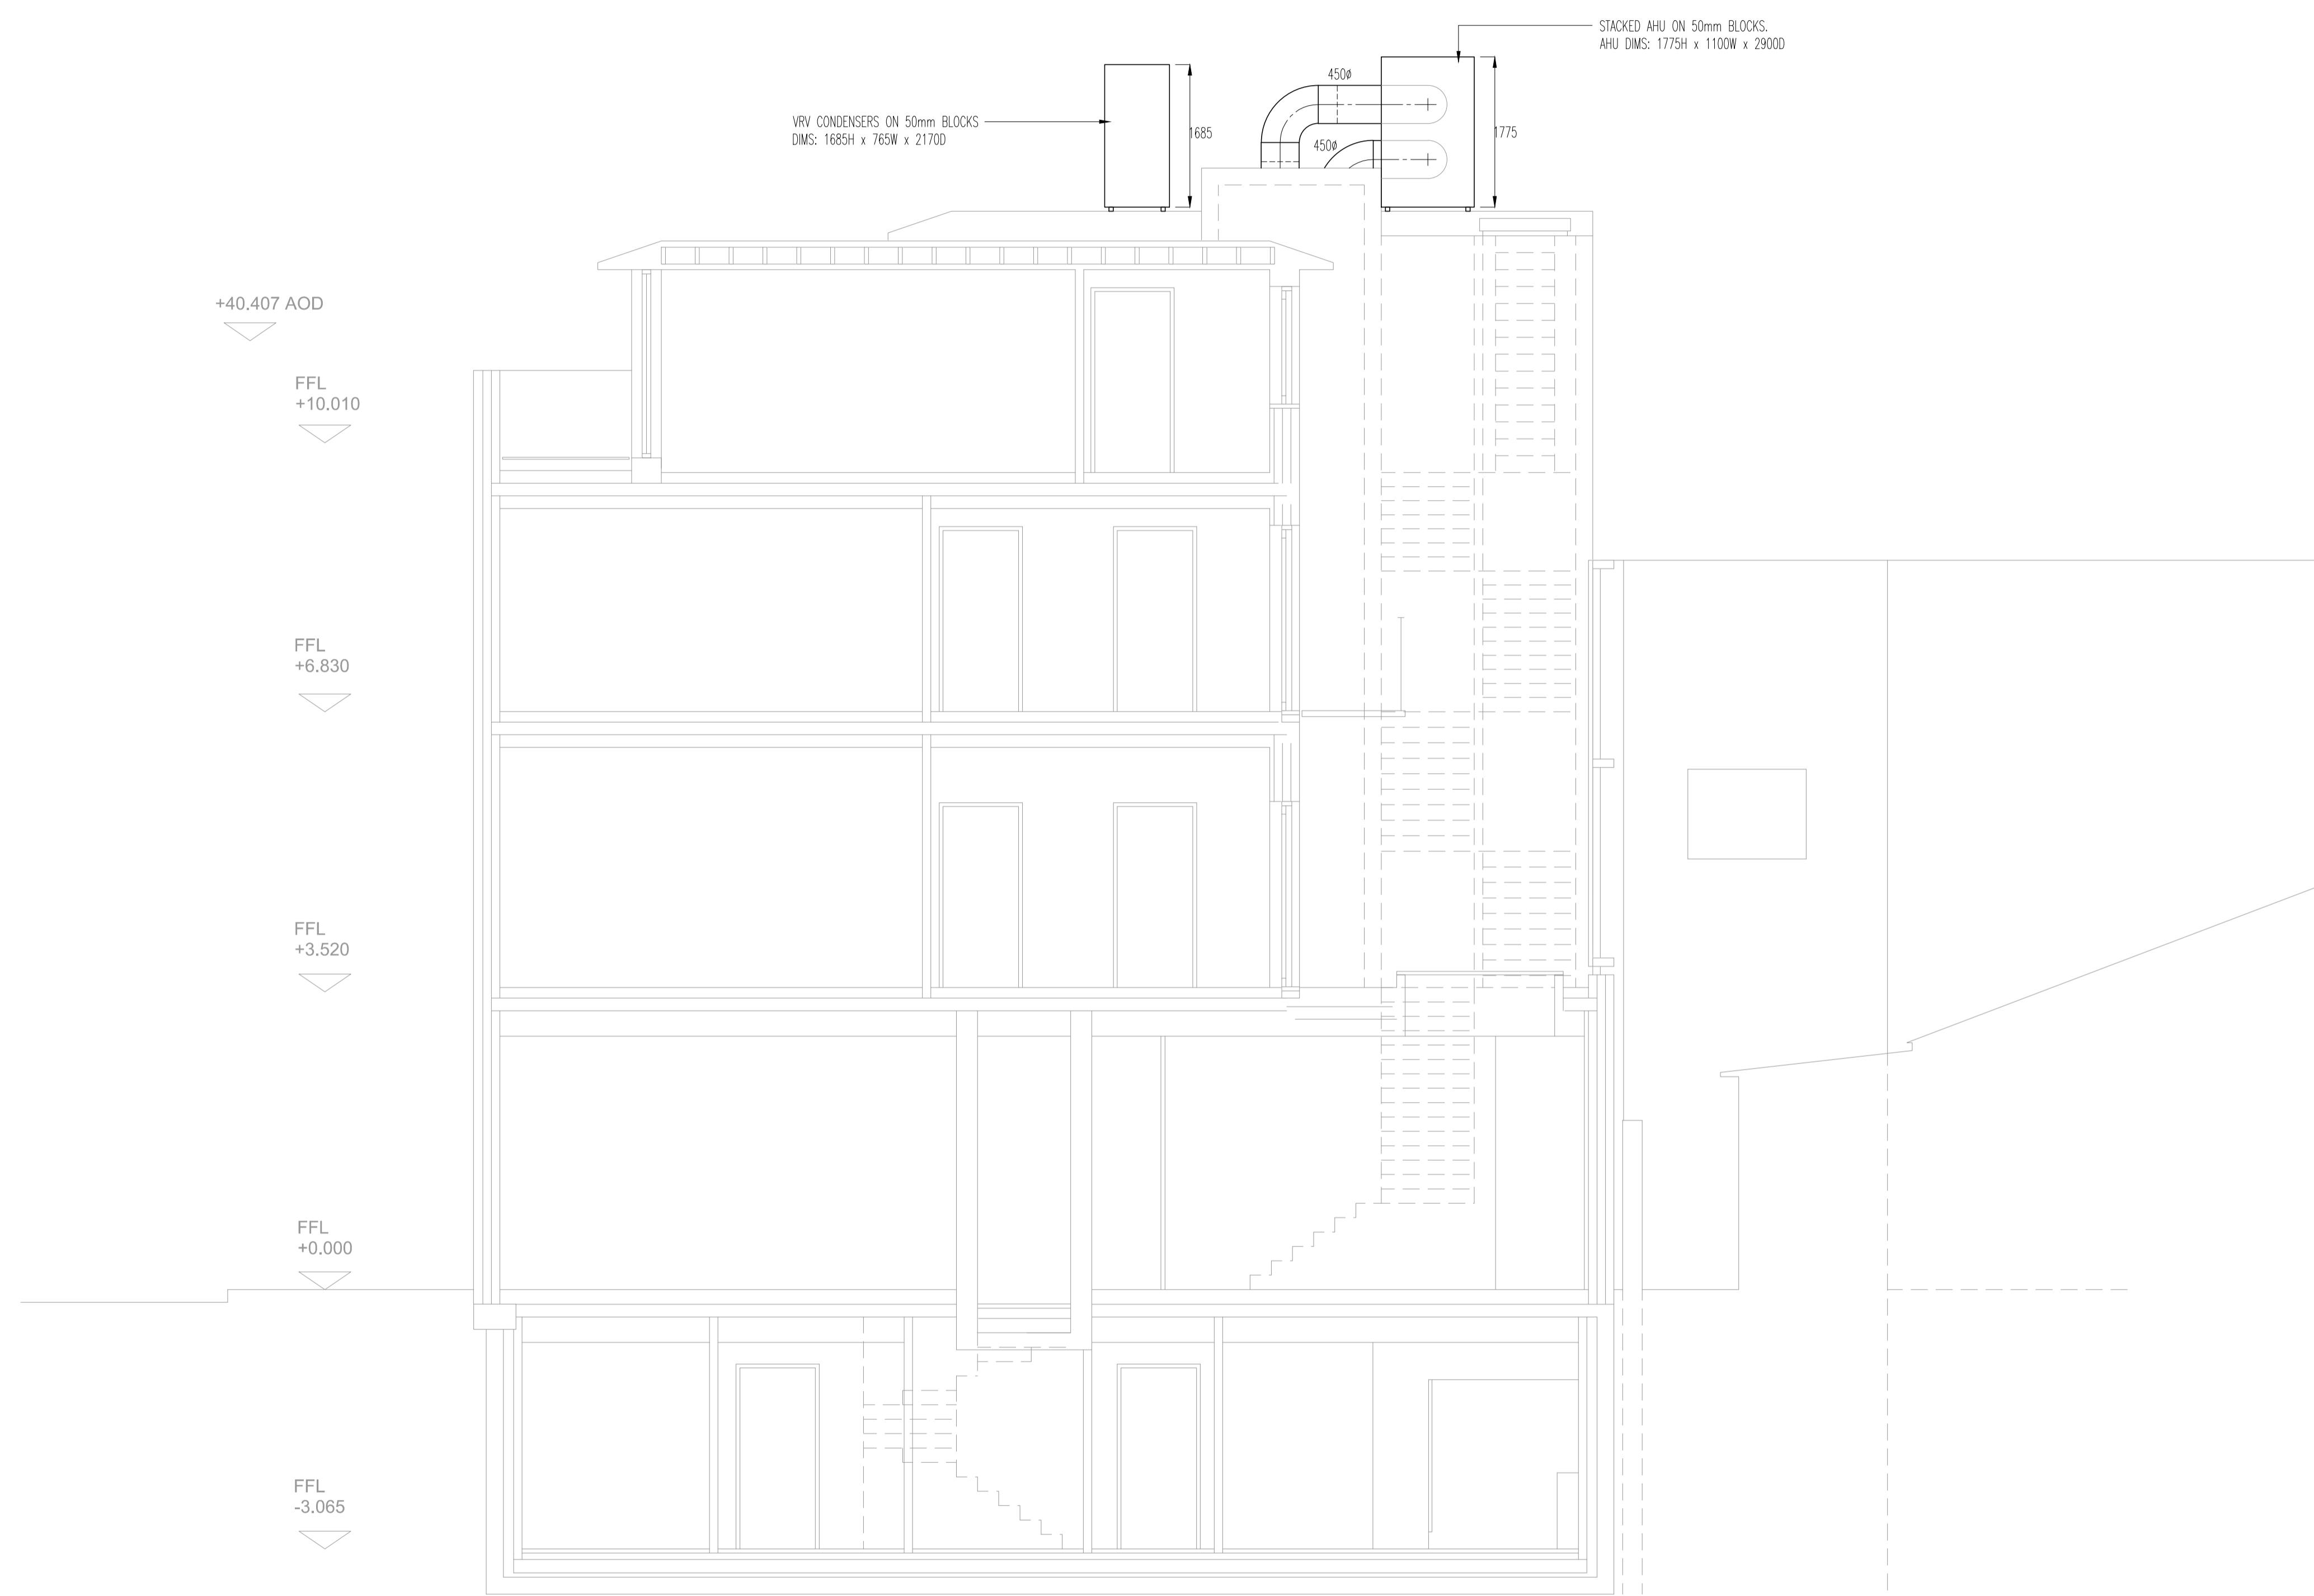

PLANNING

| 0   | JAN.16 | PLANNING ISSUE |
|-----|--------|----------------|
| Rev | Date   | Description    |

**TPS.**  
Taylor Project Services LLP  
No.1 Cornhill  
London, EC3V 3ND  
Tel 020 7743 6602  
www.taylorprojectservices.com

Client:

Project  
147 KENTISH TOWN ROAD  
LONDON

Drawing Title  
ROOF MECHANICAL SERVICES  
SECTION B-B

|       |         |         |          |
|-------|---------|---------|----------|
| Scale | 1:50@A1 | Date    | 15.01.16 |
| Drawn | D.F.    | Checked | R.S.     |

Drawing Status  
PLANNING

|          |   |  |  |  |  |  |  |  |  |
|----------|---|--|--|--|--|--|--|--|--|
| Revision | 0 |  |  |  |  |  |  |  |  |
|----------|---|--|--|--|--|--|--|--|--|

Drawing No.  
TPS/147KTR/SBB