




Lower Ground Floor

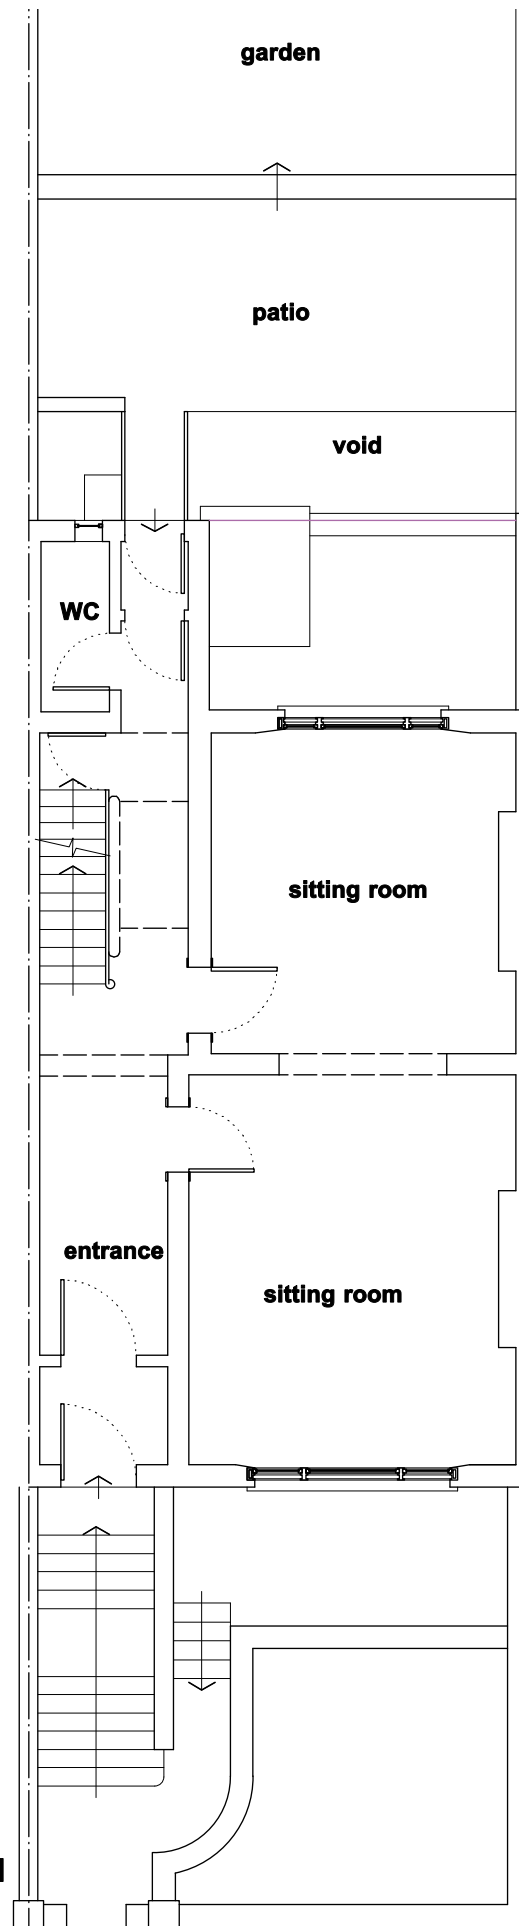


Upper Ground Floor

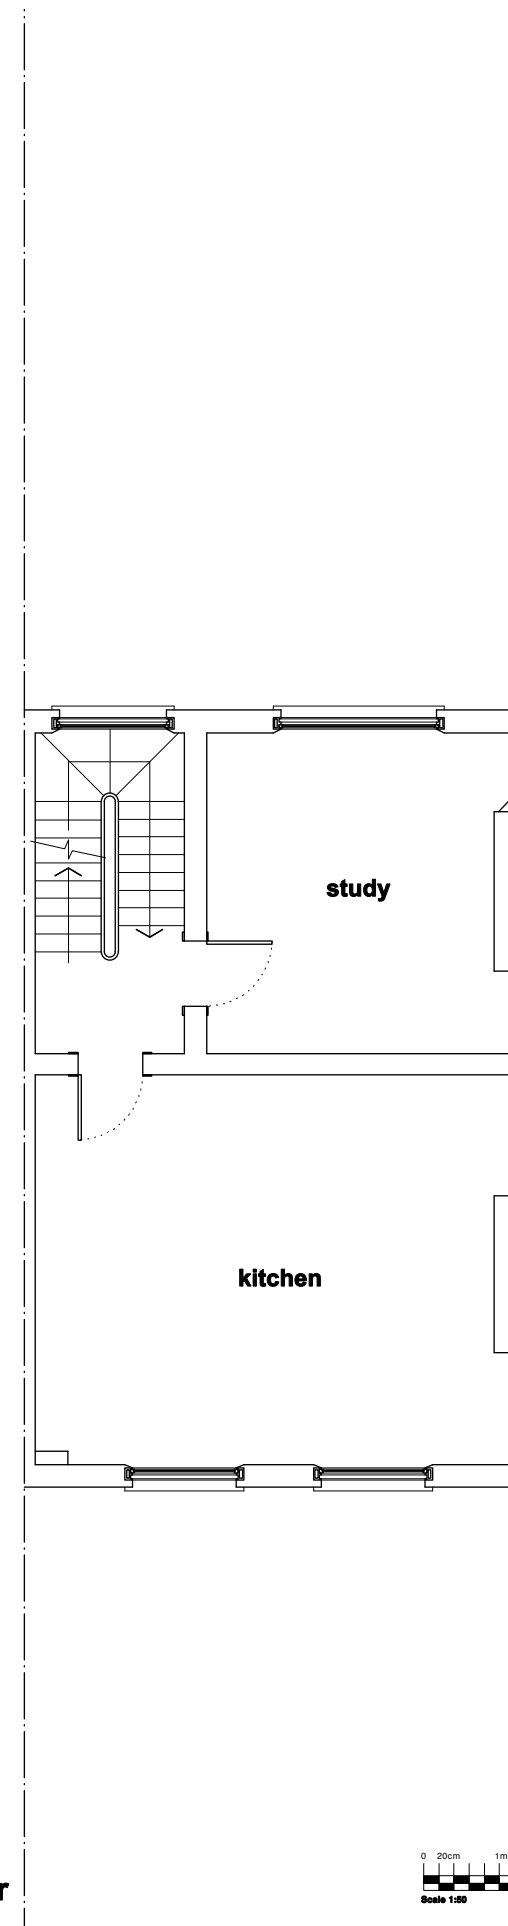


First Floor

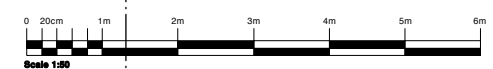


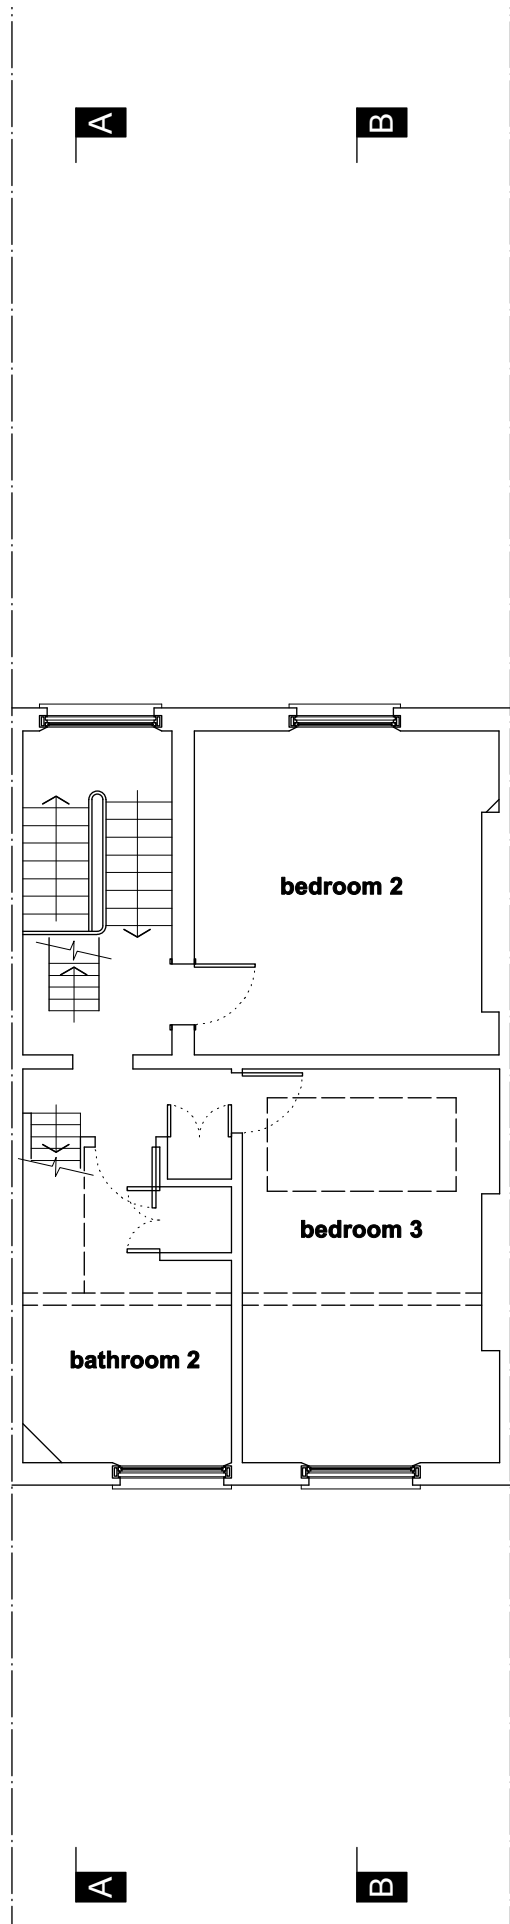

Second Floor

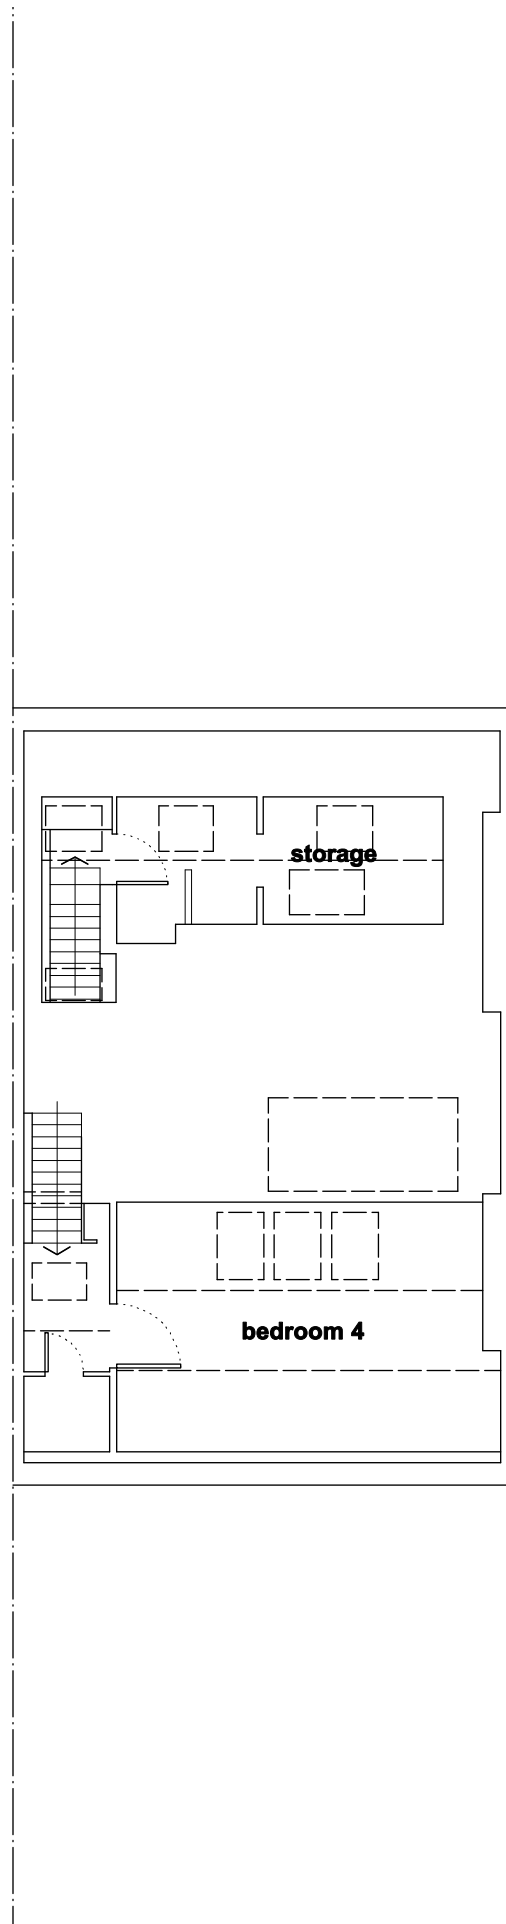

Third Floor

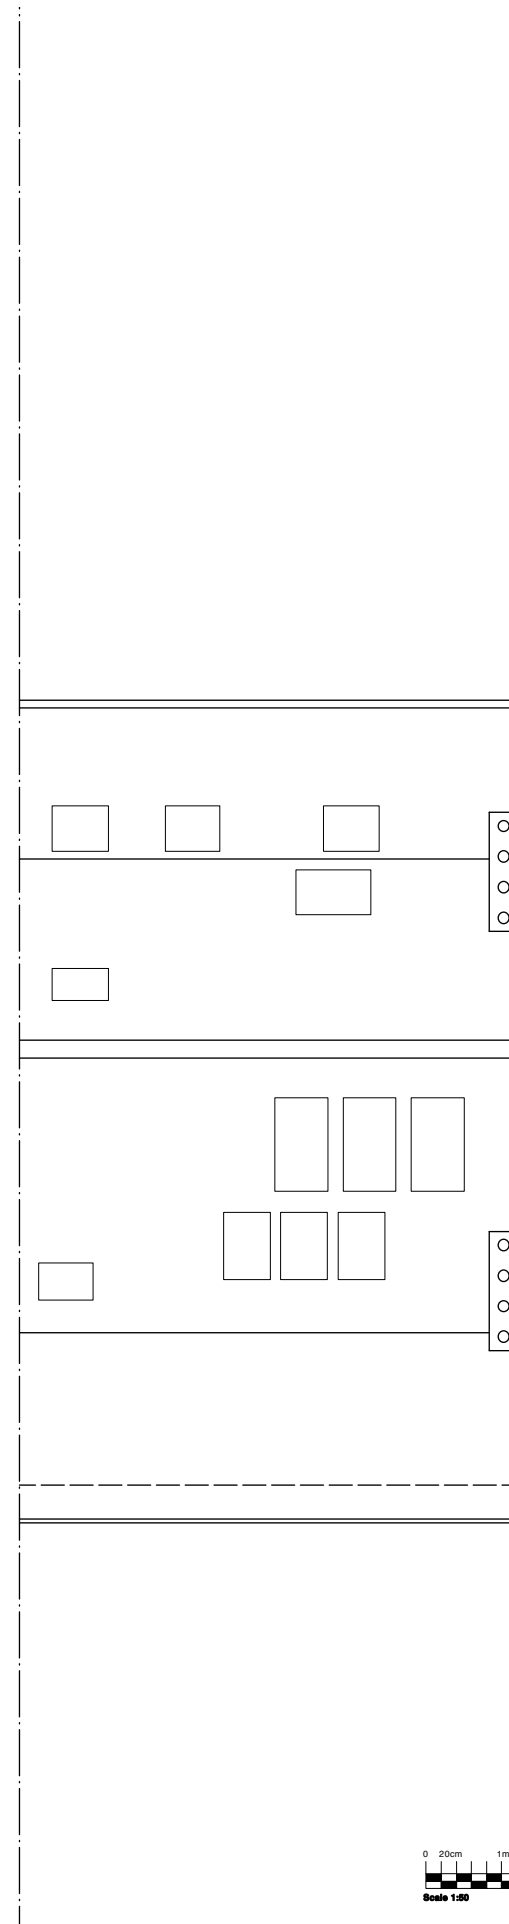

Roof

