


A(21) 03 EXTERNAL WALL JULIET BALCONY DETAIL

1 1:5

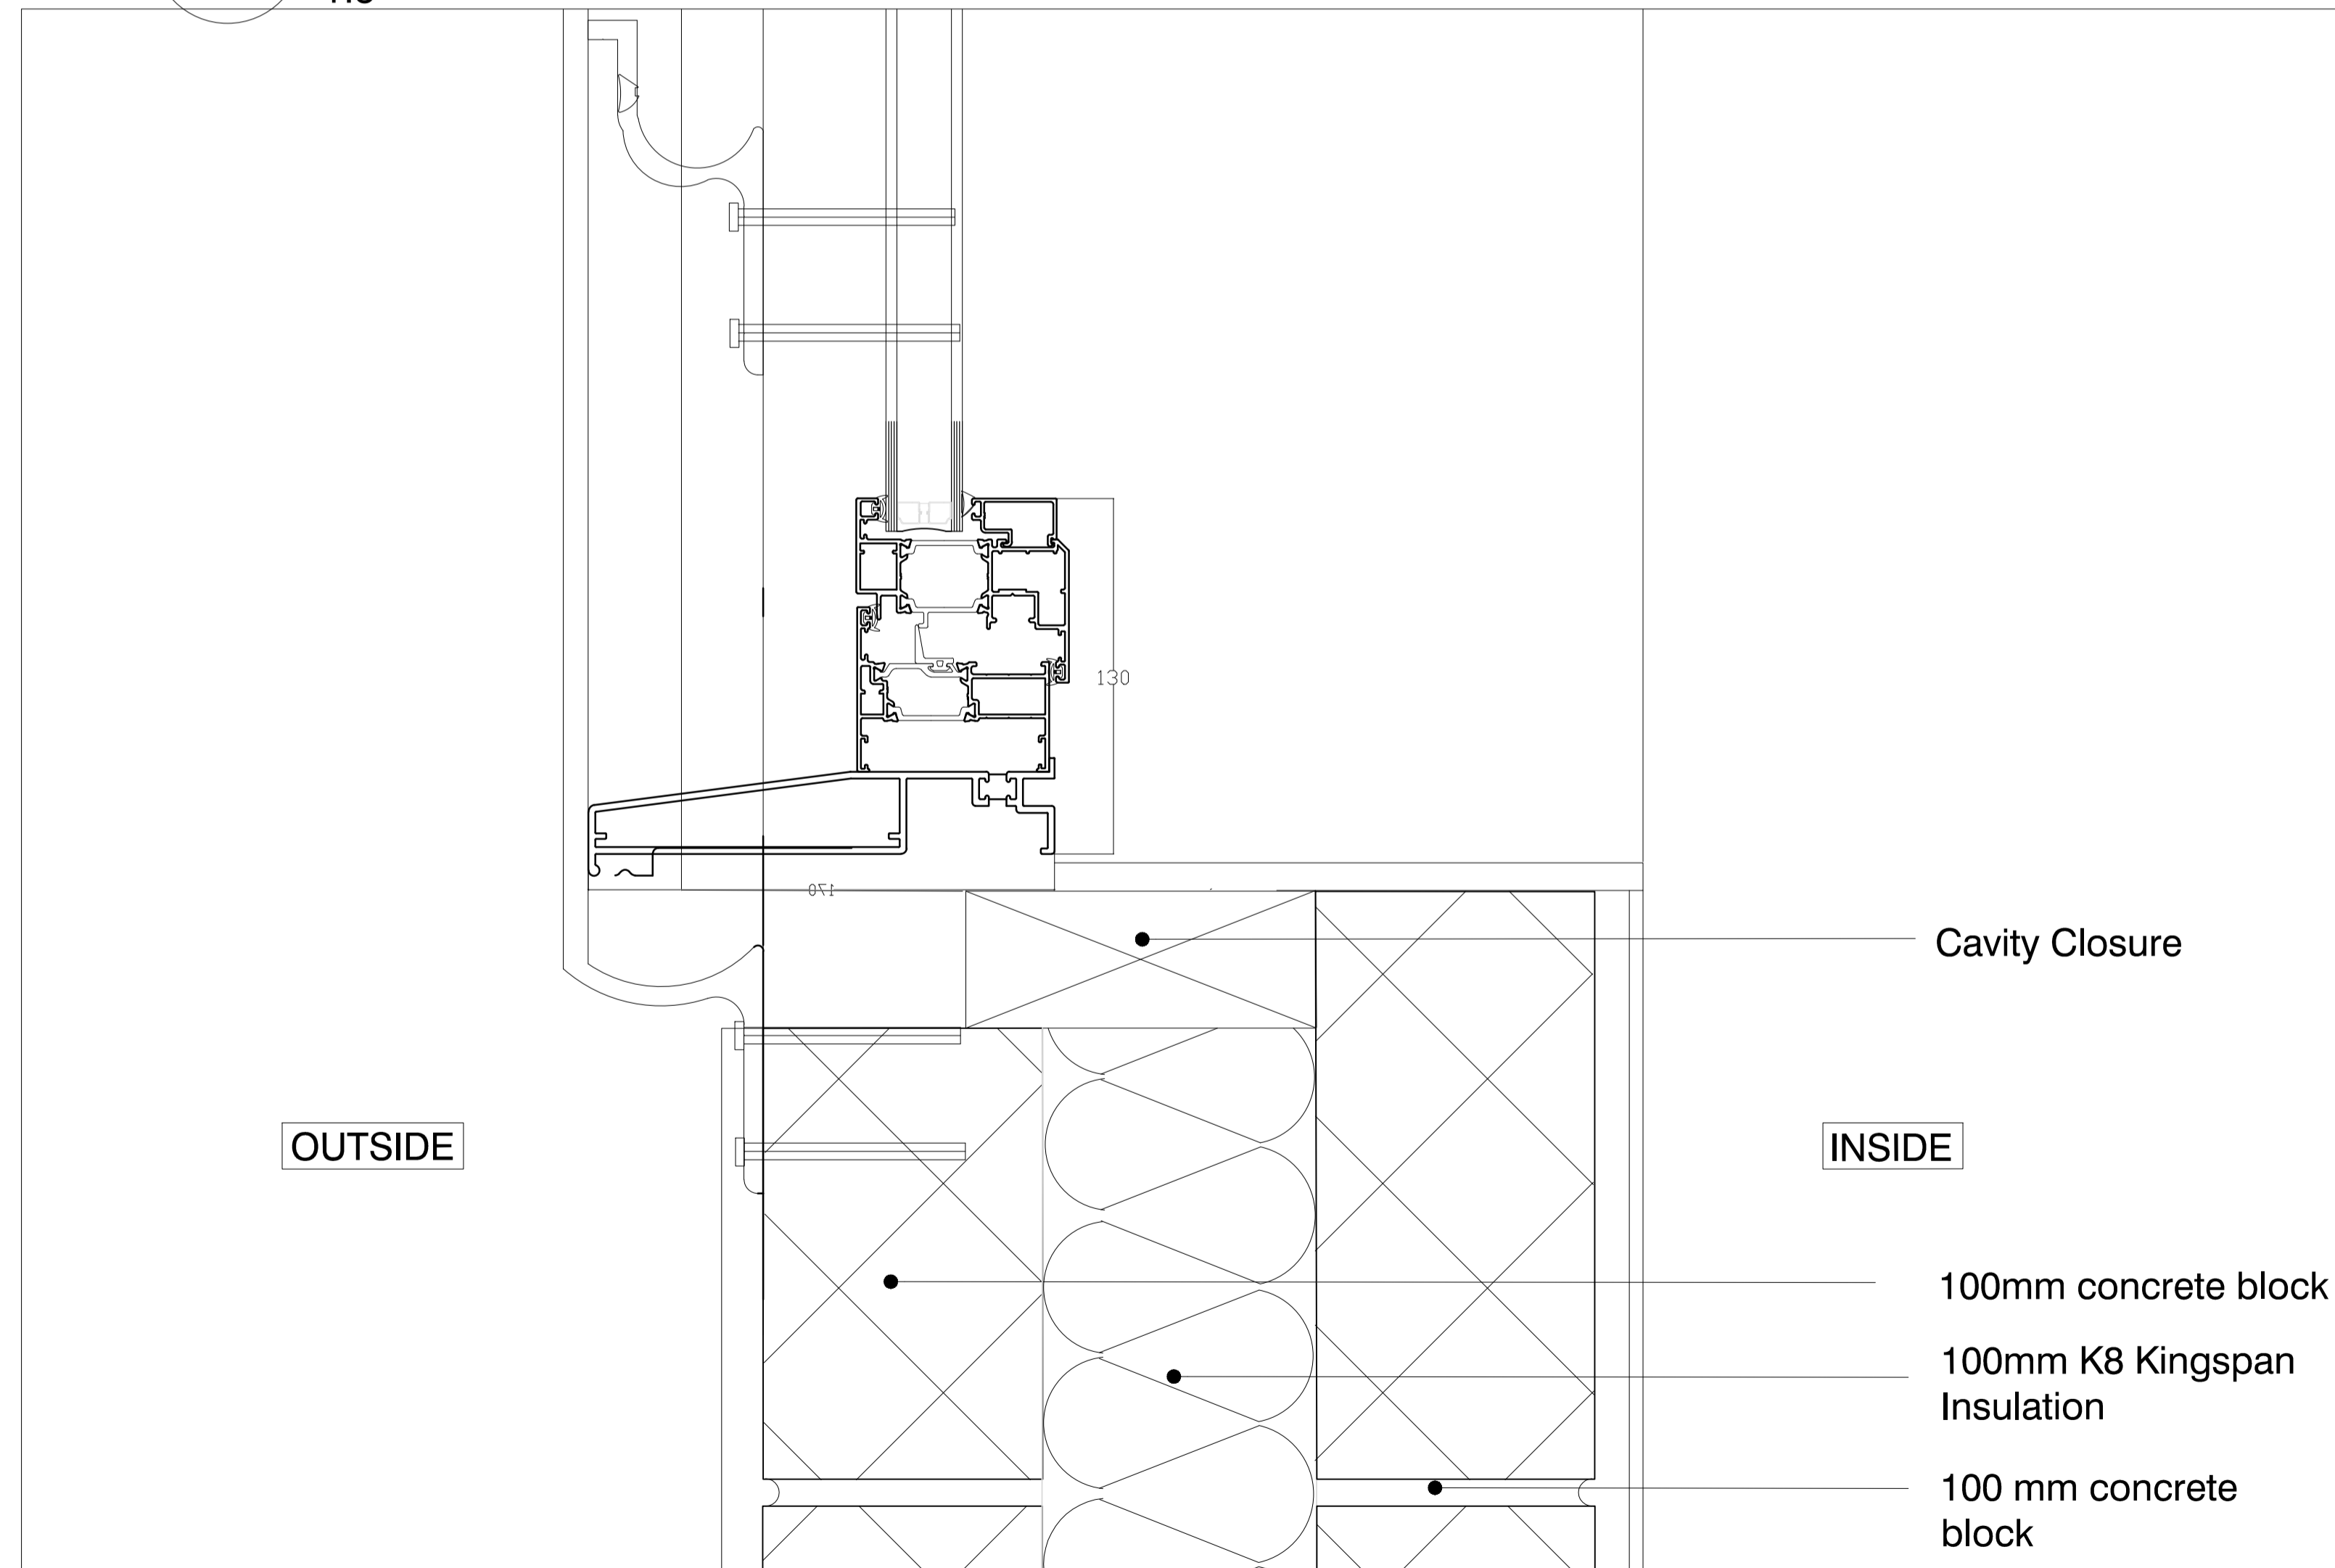

A(21) 03 EXTERNAL WALL JULIET WINDOW DETAIL

2 1:5



JULIET BALCONY

NOTES
 1. This drawing is copyright of Studio V Architects Ltd
 2. Use figured dimensions only

rev	date	by	chk	date

drawing status: PLANNING

studioVArchitects
 224 west hendon road
 london nw9 7ed
 T: 020 8203 9072
 F: 020 8203 8112
 website: www.studioVarchitects.co.uk
 e-mail: info@studioVarchitects.co.uk

project	PG	audited	scale	date
4 HERMIT PLACE, LONDON, NW6 4BZ	PG	KV	1:5 @ A1	26.06.15
city/site	job no.	orig. no.	rev	
EXTERNAL DETAILS	1211	A(21)03		