


A(21) 02 EXTERNAL WALL STANDARD WINDOW DETAIL IN SECTION  
1 1:5

A(21) 02 EXTERNAL WALL STANDARD WINDOW/ DOOR DETAIL IN PLAN  
2 1:10

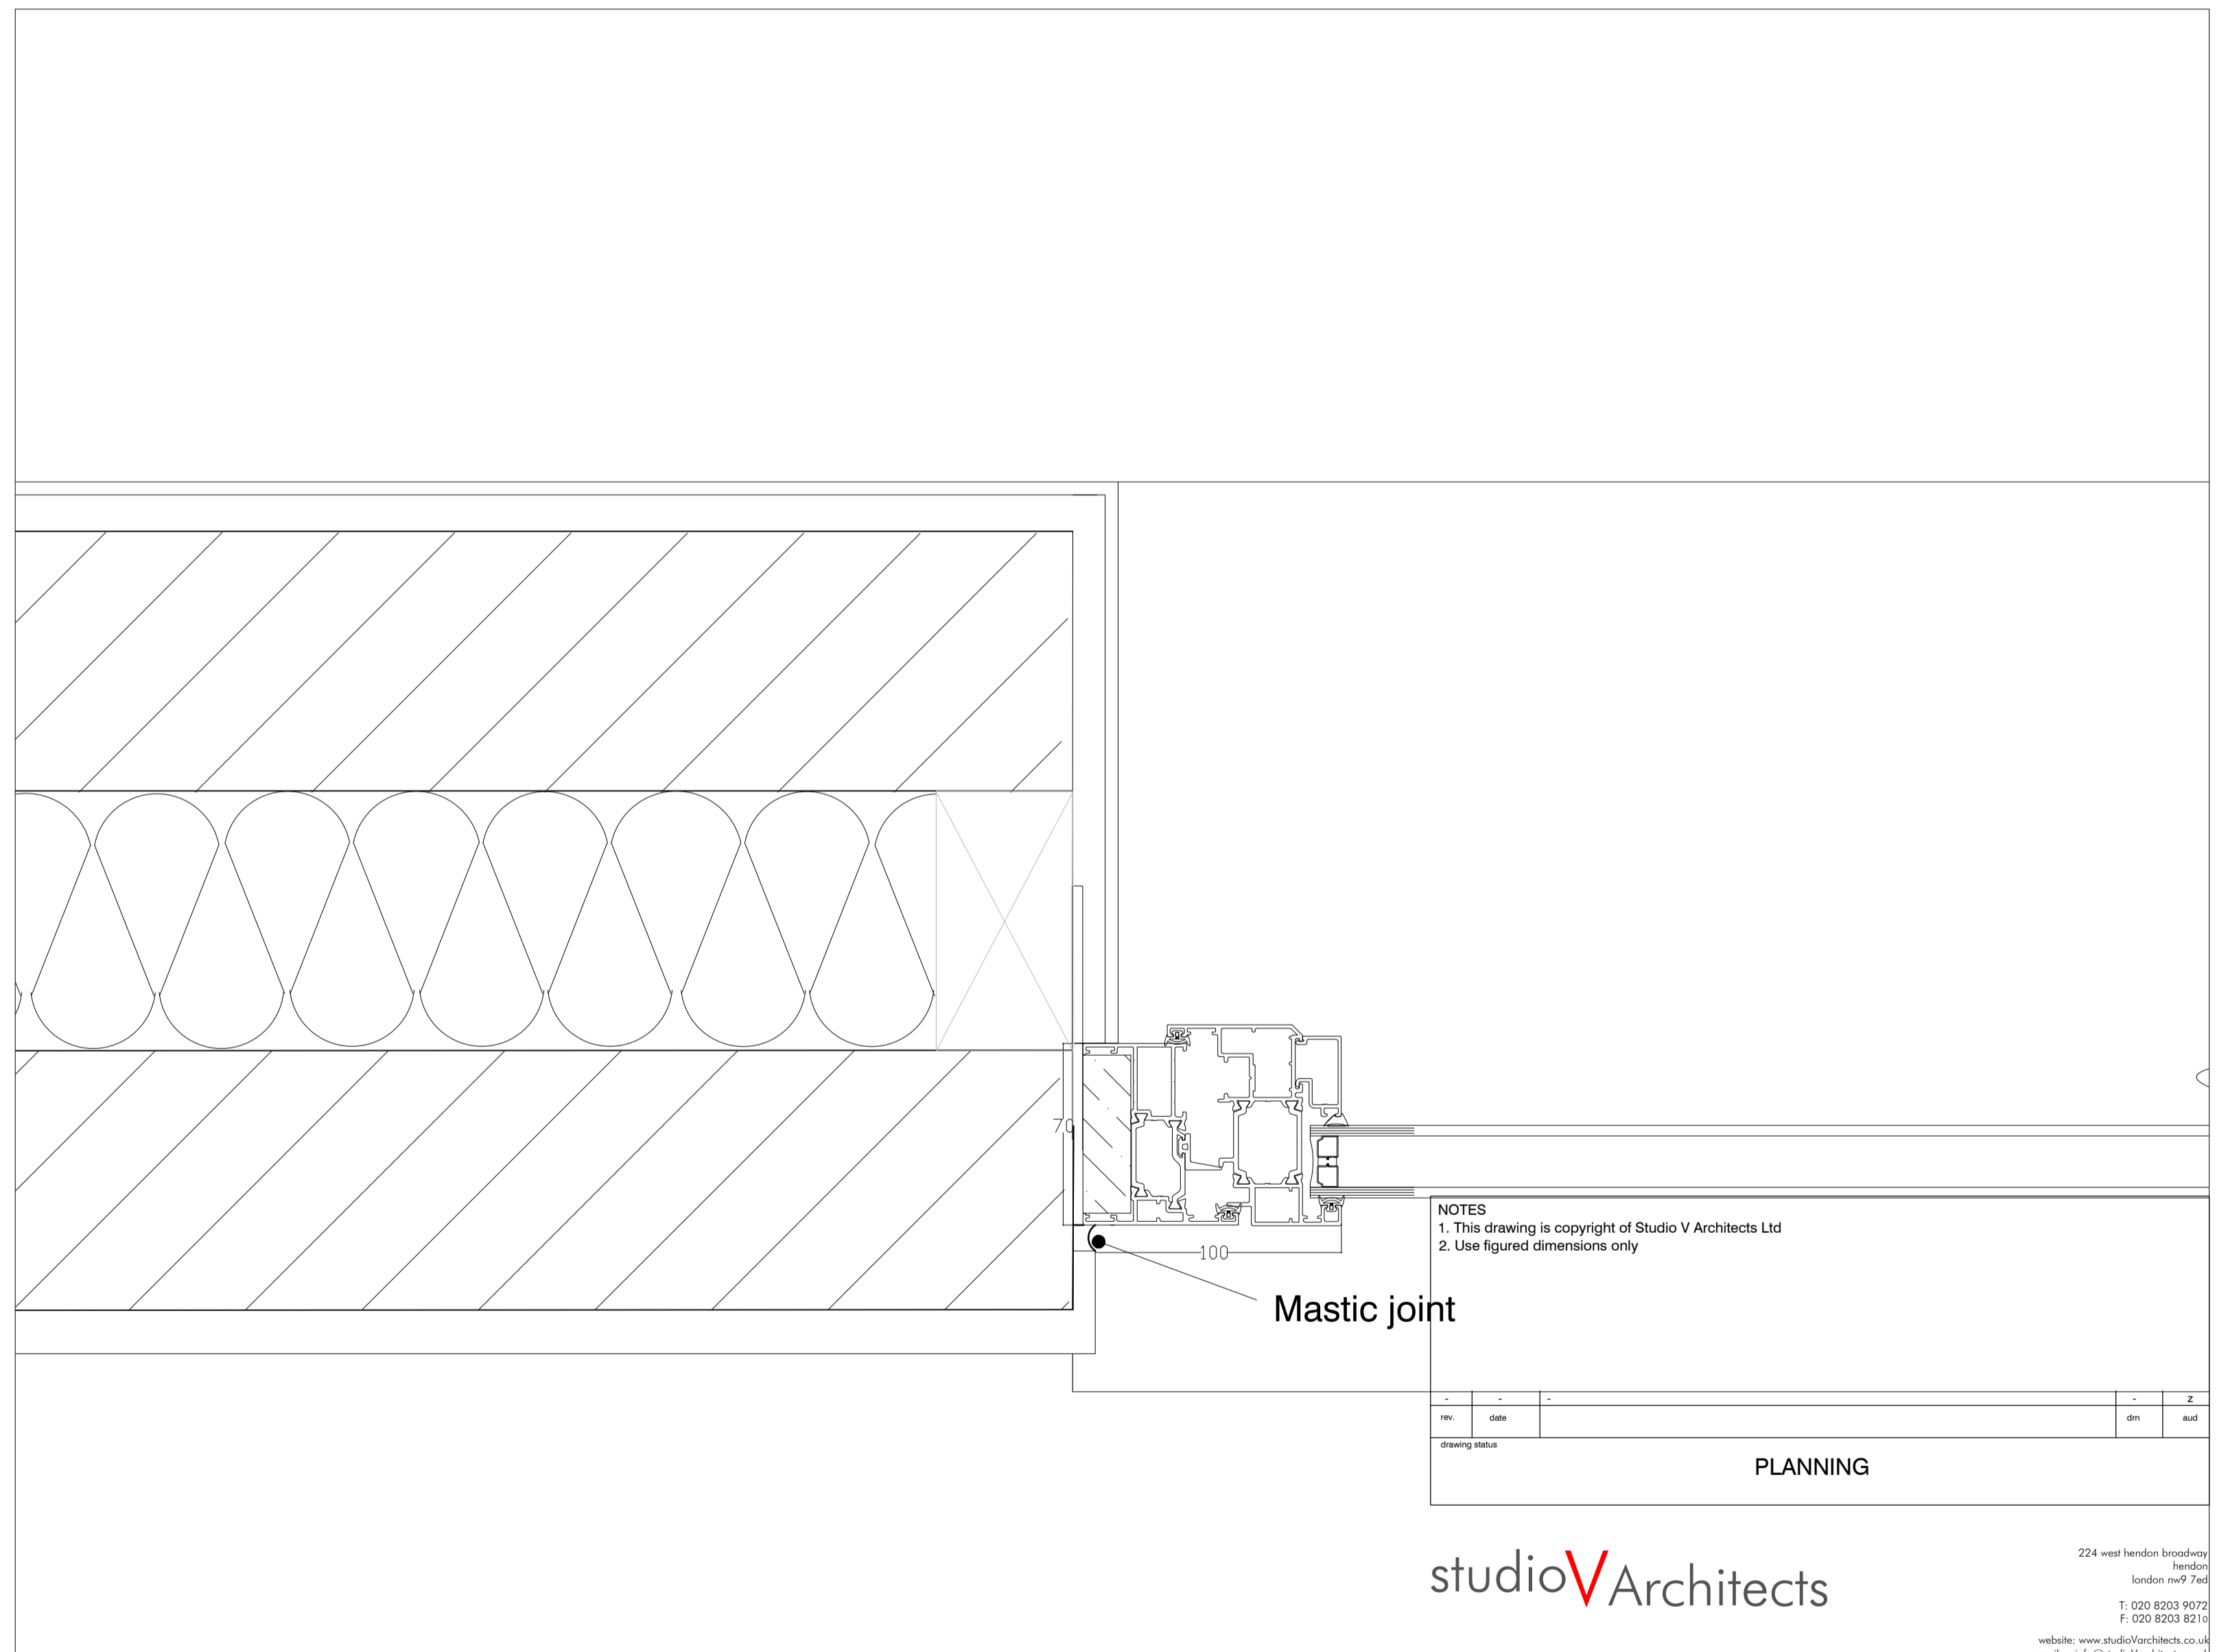

A(21) 02 EXTERNAL WALL WINDOW DETAIL IN PLAN  
3 1:5

NOTES  
1. This drawing is copyright of Studio V Architects Ltd  
2. Use figured dimensions only

rev.	date	by	chk	auth

drawing status: PLANNING

studioVArchitects  
224 west herndon london-ny  
herndon  
london nw9 7en  
T: 020 8233 9072  
F: 020 8233 8112  
website: www.studiovarchitects.co.uk  
e-mail: info@studiovarchitects.co.uk

project	drawn	audited	scale	date
4 HERMIT PLACE, LONDON, NW8 4BZ	PG	KV	1:5 @ A1	26.06.15
drawing	1211	sig.no.	A(21)02	rev
FILE:	XREF:			