


Avenue Road

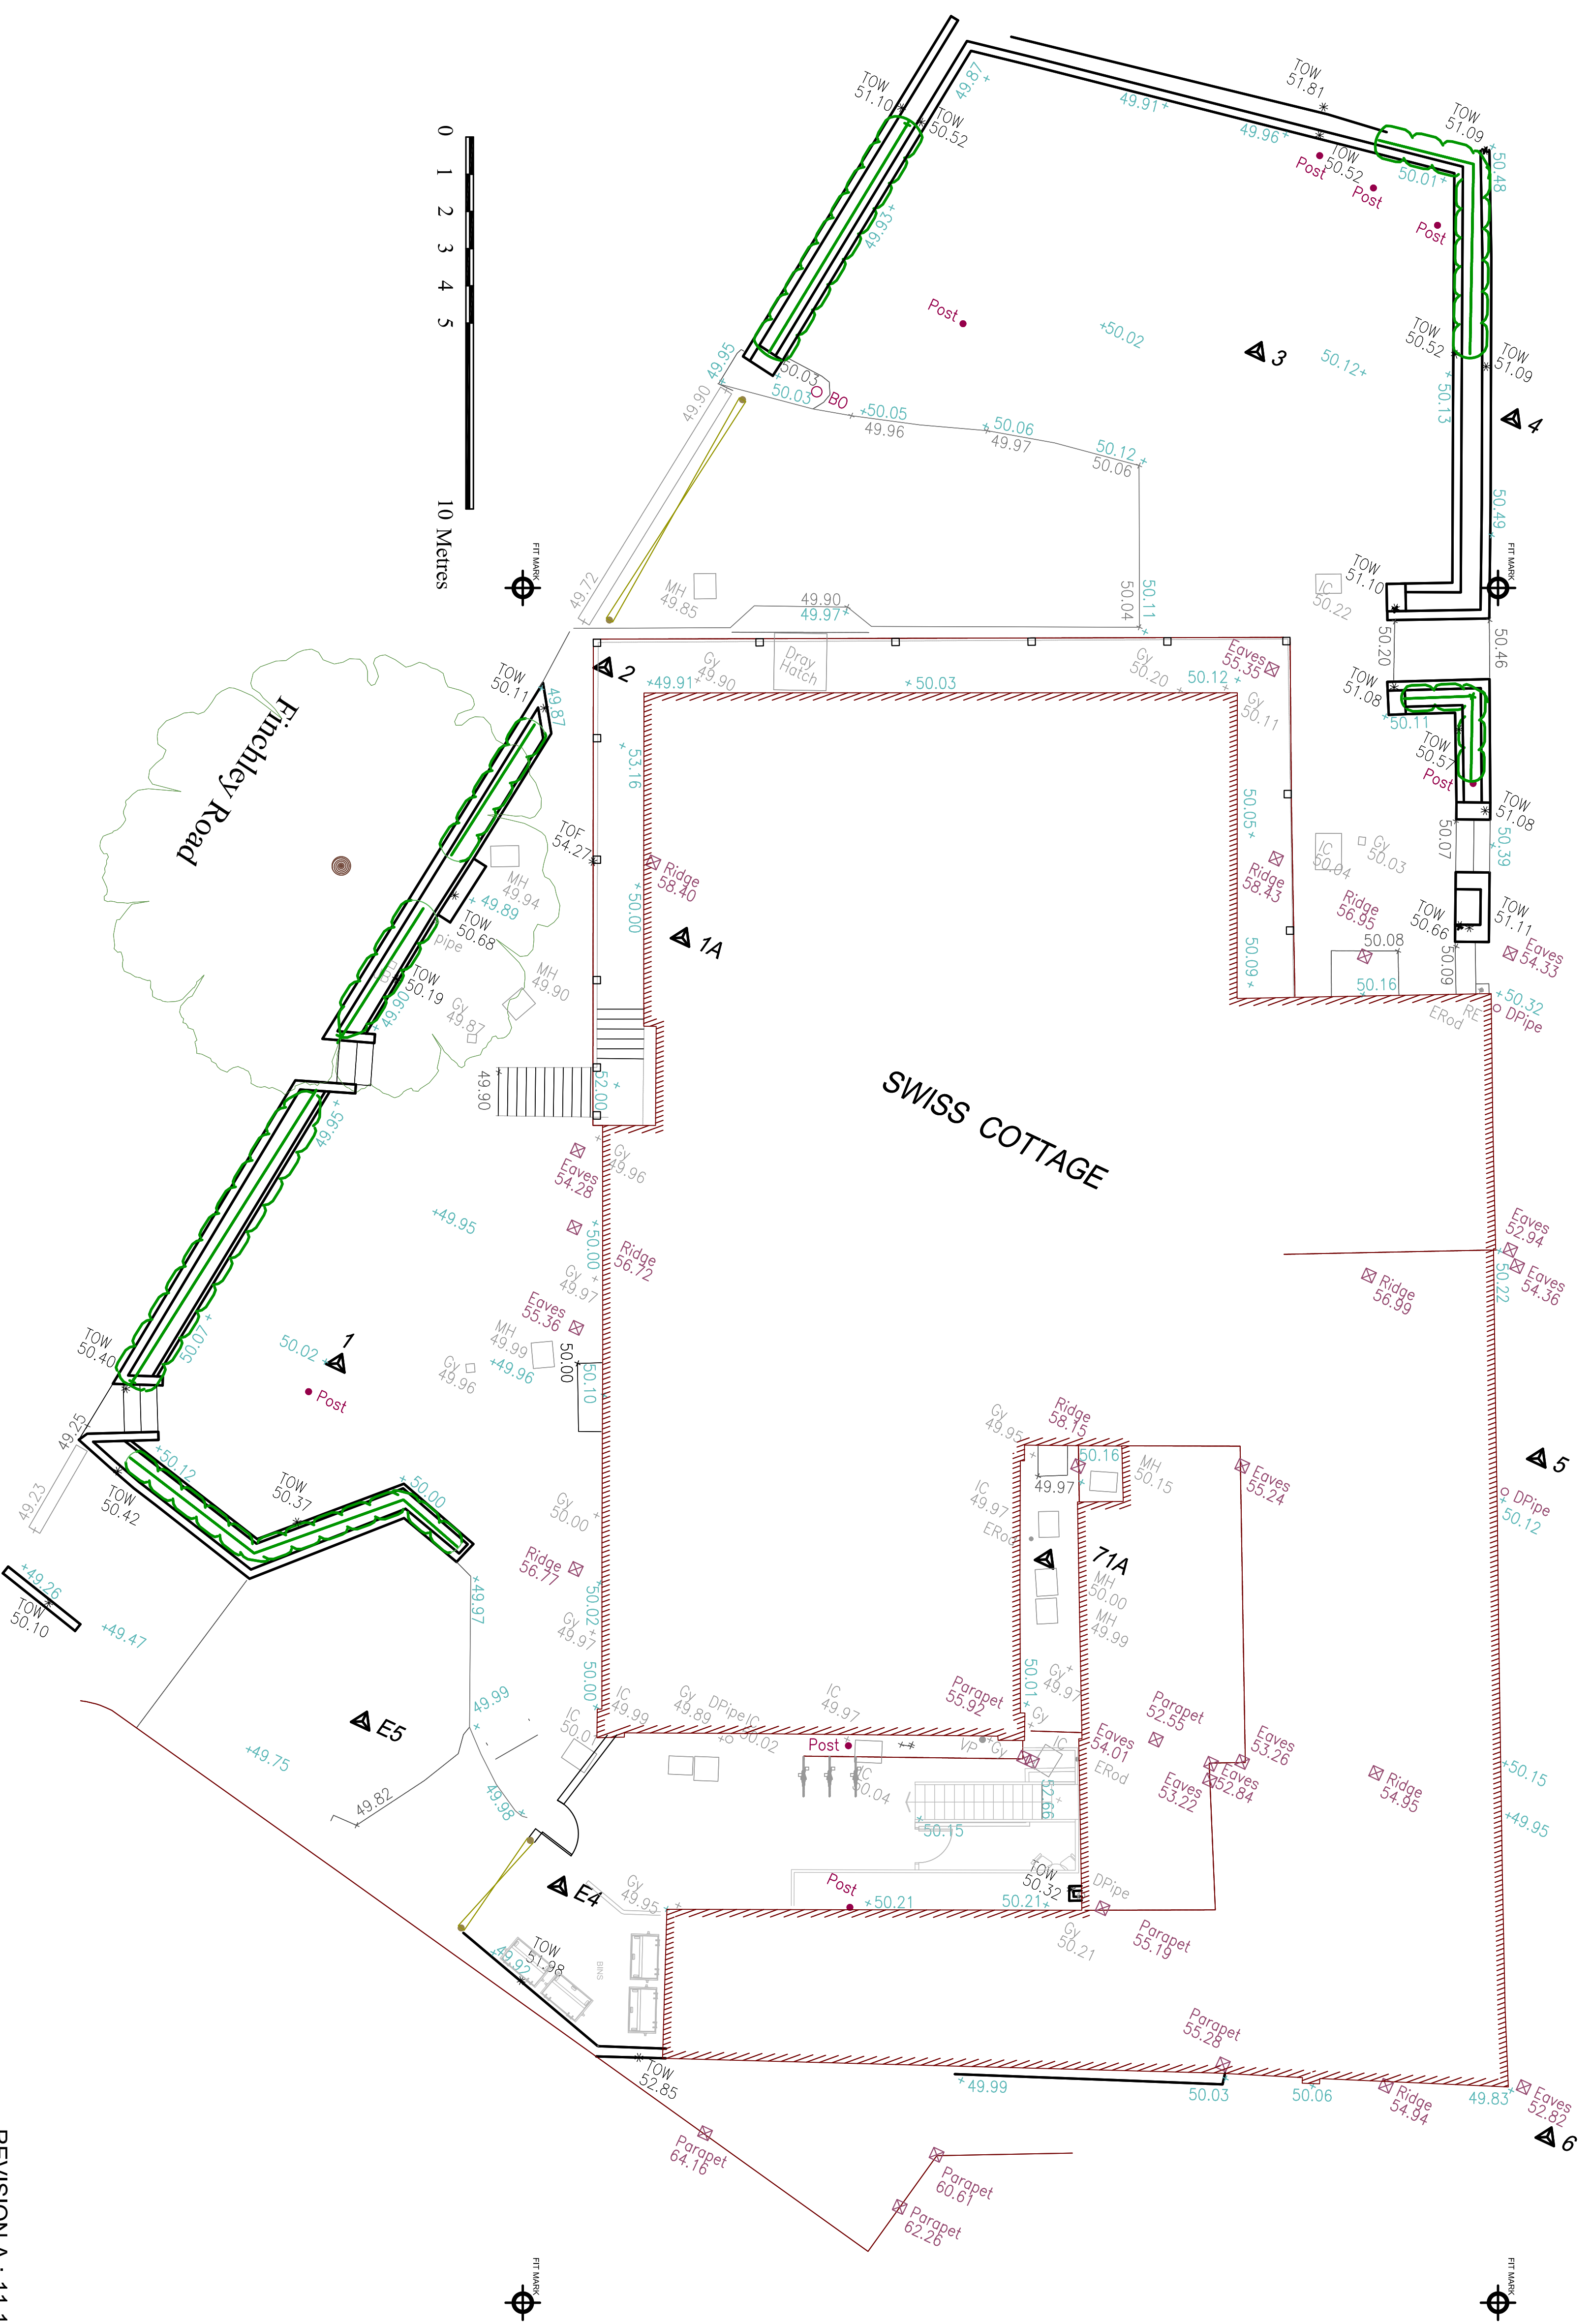

REVISION A :- 11.11.2015 PRE APP SUBMISSION

Notes:	1.0 GENERAL All rights described in Chapter IV of the Copyright and Patents Act 1988 have been generally assigned to the architect. All dimensions to be checked on site. No part of this drawing is to be used for any other purpose without the written consent of the architect. The architect is responsible for the service of all Statutory Notices including Building Regulations etc. The architect is not responsible for any discrepancy between drawings, details, bills of materials, contract documents etc.	2.0 CONCLUSIONS All works to comply with BS 8187. Ensure that existing and adjacent structures are fully weather tight throughout the work. Contractor is fully responsible for all temporary support throughout.	3.0 CONCRETE WORKS All works to comply with BS 5228 & BS 8110.	4.0 BRICKWORK AND BLOCKWORK All works to comply with BS 5625.	5.0 ASPHALT All asphalt to comply with BS 6229.	6.0 STRUCTURAL TIMBER All structural timber to be treated and min. grade SCS or as specified by structural engineer.	7.0 LEADWORK All works to comply with BS 1179 and LVA recommendations.	8.0 CARPENTRY AND JOINERY All work to be finished in waterproof sand and cement mortar on girt. latest edition. Test certificates required upon completion.	12.0 GAS INSTALLATION All work must comply with Gas Safety regs. 1972 & Gas Safety regs. Amendments 1984.
	13.0 GENERAL This drawing is the property of ANDREWS AND BOYD. Copyright is reserved and this drawing is not to be scaled for the purposes of setting-out. Dimensions to be checked on site and verified prior to commencing.	

North	Client	ANDREWS AND BOYD	Project	THE OLDE SWISS COTTAGE, 98 FINCHLEY ROAD, ST JOHN'S WOOD, LONDON, NW3 9EL.
		Scale		
Project No.	Date	MAY 2015	Revision	A
		Drawing No.		
		24 Old Burlington Street. London.		
		WTS 3AW		