



Notes
 This drawing is © Archtype Ltd.
 Check this drawing is the latest revision.
 Do not use the information on this drawing without checking all dimensions on site. It is not to be used as a construction document.
 Do not use any grids indicated for either: relocation, purchase, sale or any other form of legally binding contract.
 Do not reproduce any part of this drawing without prior written consent.
 Report any discrepancies on this document to Archtype.
 Report any discrepancies on the drawing without prior written consent.
 Reliance on this drawing is at the user's risk. The user shall be responsible for obtaining all relevant consultant's documents.
 Equivalent products / materials may be approved where the Employer's performance requirements are met. Subject to Archtype's "Acceptance" and All materials to be certified to comply with BS 14011 or BS5501 or the like to Homes. All timber species and sources used in this document are not to be listed on the CITES appendices for endangered or threatened species (appendix I, II or III).

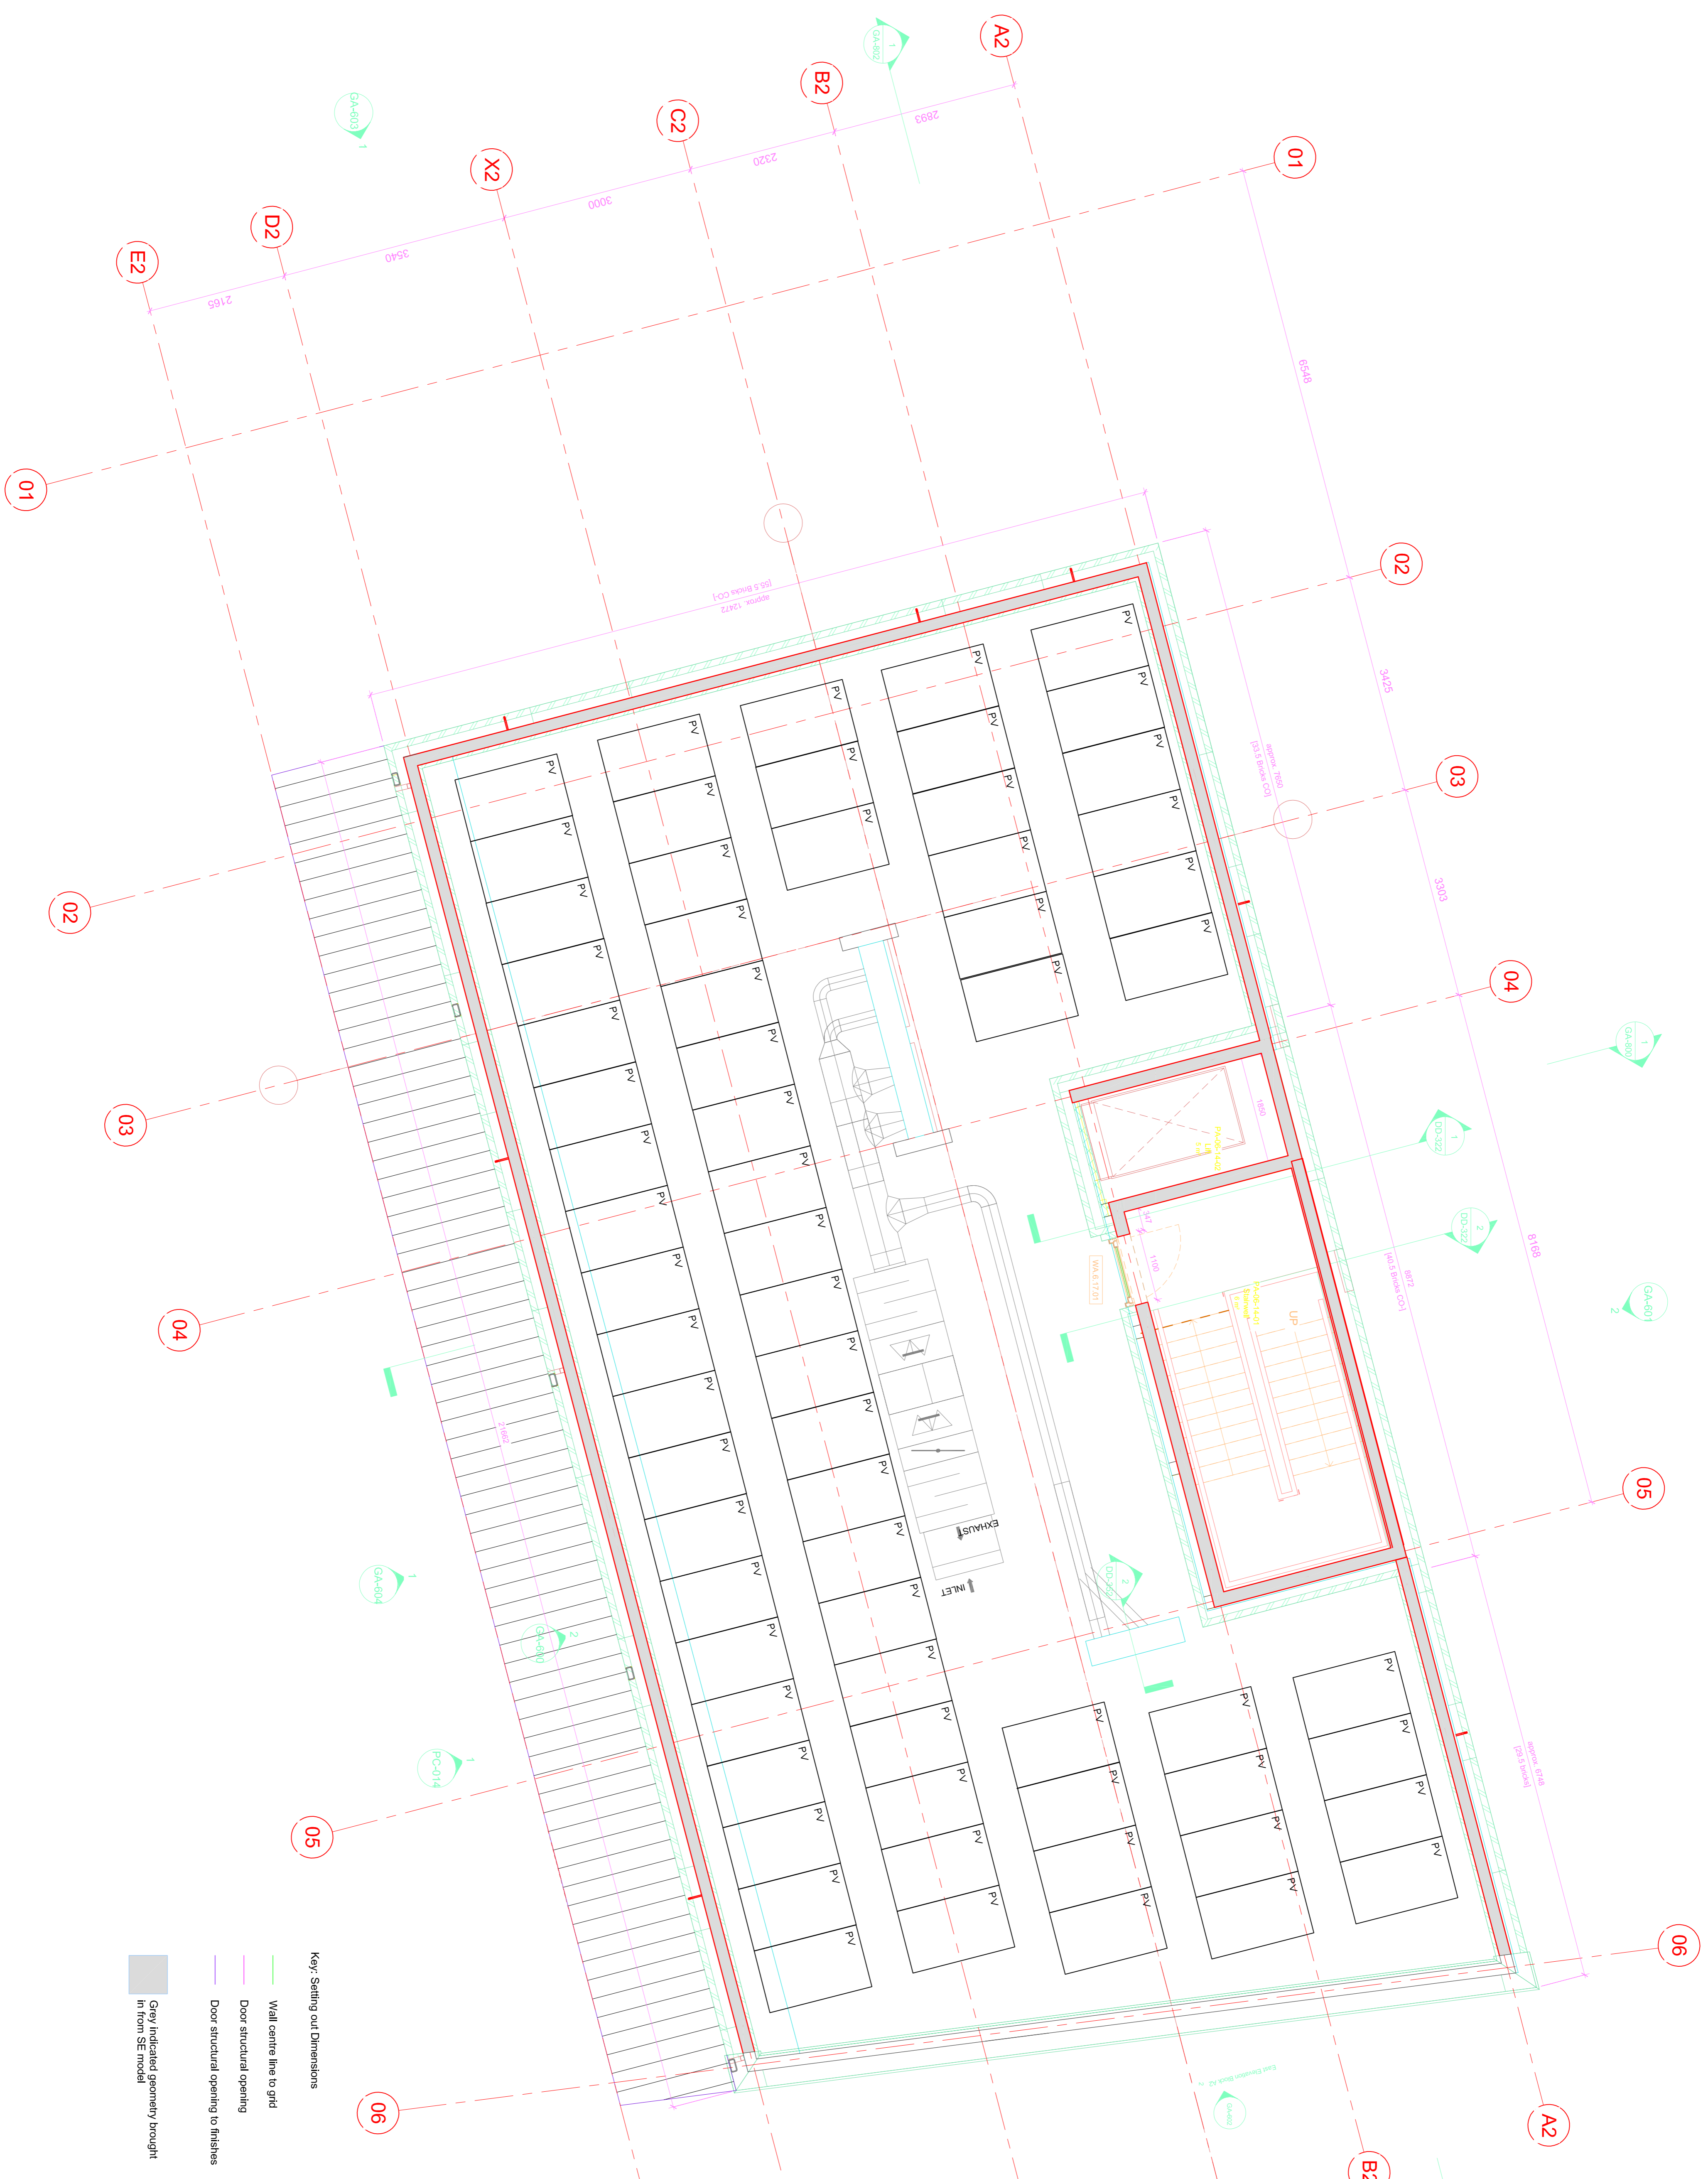

Key: Setting out Dimensions

- Wall centre line to grid
- Door structural opening to finishes
- Door structural opening to finishes
- Grey indicated geometry brought in from SE model

Rev	Date	Description	Drawn	Checked
1	22/12/14	Issue for Building Regs Approval	IC	CD
2	22/12/14	Issue for Building Regs Approval	IC	CD
3	22/12/14	Issue for Building Regs Approval	IC	CD

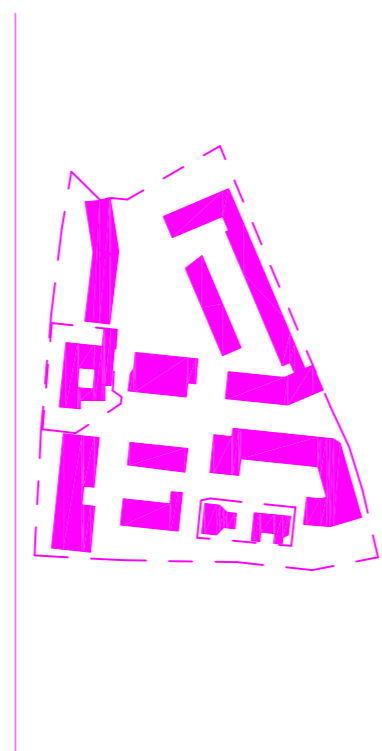

LONDON: 020 7292 2888 WWW.ARCHTYPE.CO.UK INFO@ARCHTYPE.CO.UK
 Client: **Hill Partnership Ltd for Camden Council**
 Project: **Agar Grove Block A**
 Drawing Title: **Lower Sixth Floor Set-out Plan**
 Project: **Agar Grove Block A**
 Originator: **DR - A - 18 A 00 - GA-161**
 Type: **Plan**
 Role: **Block Use**
 Update ID:
 Code: **Schedule**
 Status: **Issued for Building Regs Approval**
 Revision: **P3 Preliminary**
 Scale: **As indicated @ A1** Date: **22 Dec 14**
 Drawn By: **IC** Checked By: **CD**
 Internal Project Ref: **8090** Model To: **AG-RAC2015-A-A**