

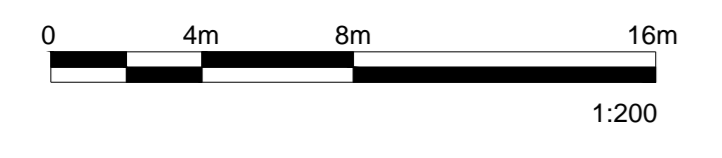
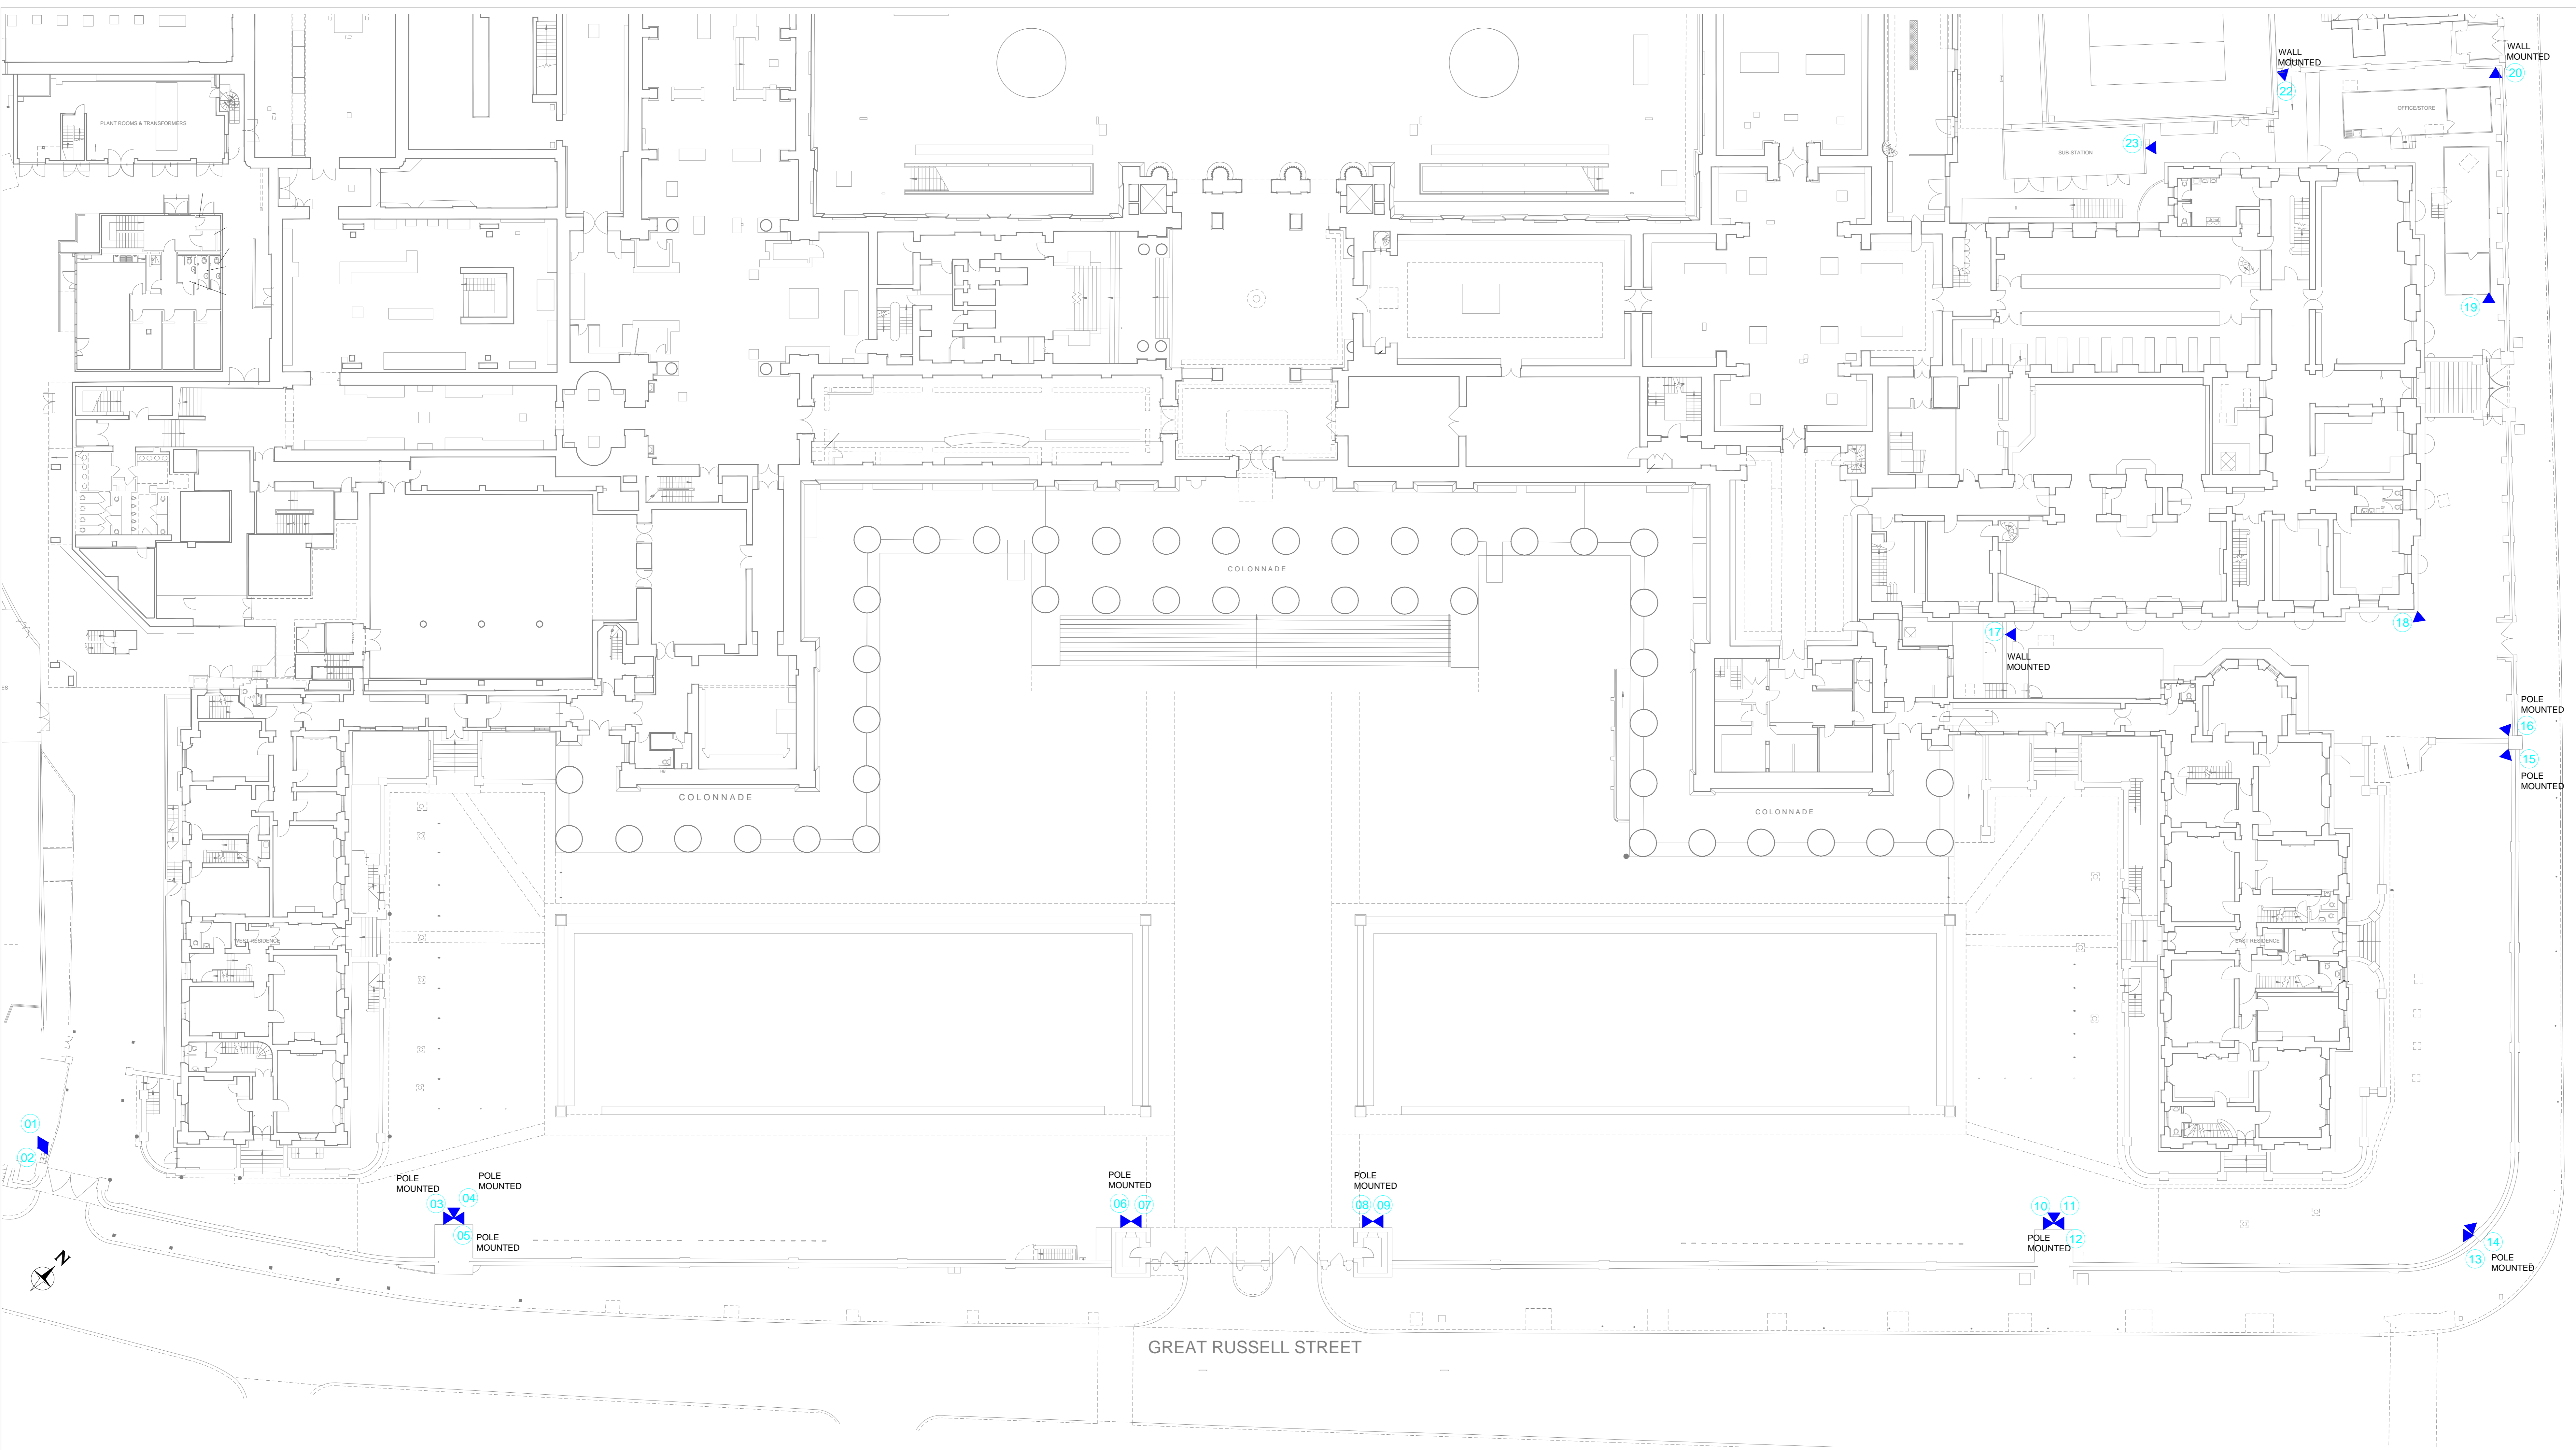


File name: P:\UK\DS\AS\PROVISIONAL PROJECTS\60304751 BRITISH MUSEUM SECURITY 2013-2016\PIDS\60304751_GA_PIDS_L2_TS_02.DWG
 Project Management Initials: Designer: SM
 Checked: APC
 Approved: GMB
 ISO A0 841mm x 1189mm
 Last saved by: MLNERS
 Last Project: 2015-12-08
 Last saved by: MLNERS
 Last Project: 2015-12-08
 Printed on: Recycled Content Paper
 Project Management Initials: Designer: SM
 Checked: APC
 Approved: GMB
 ISO A0 841mm x 1189mm

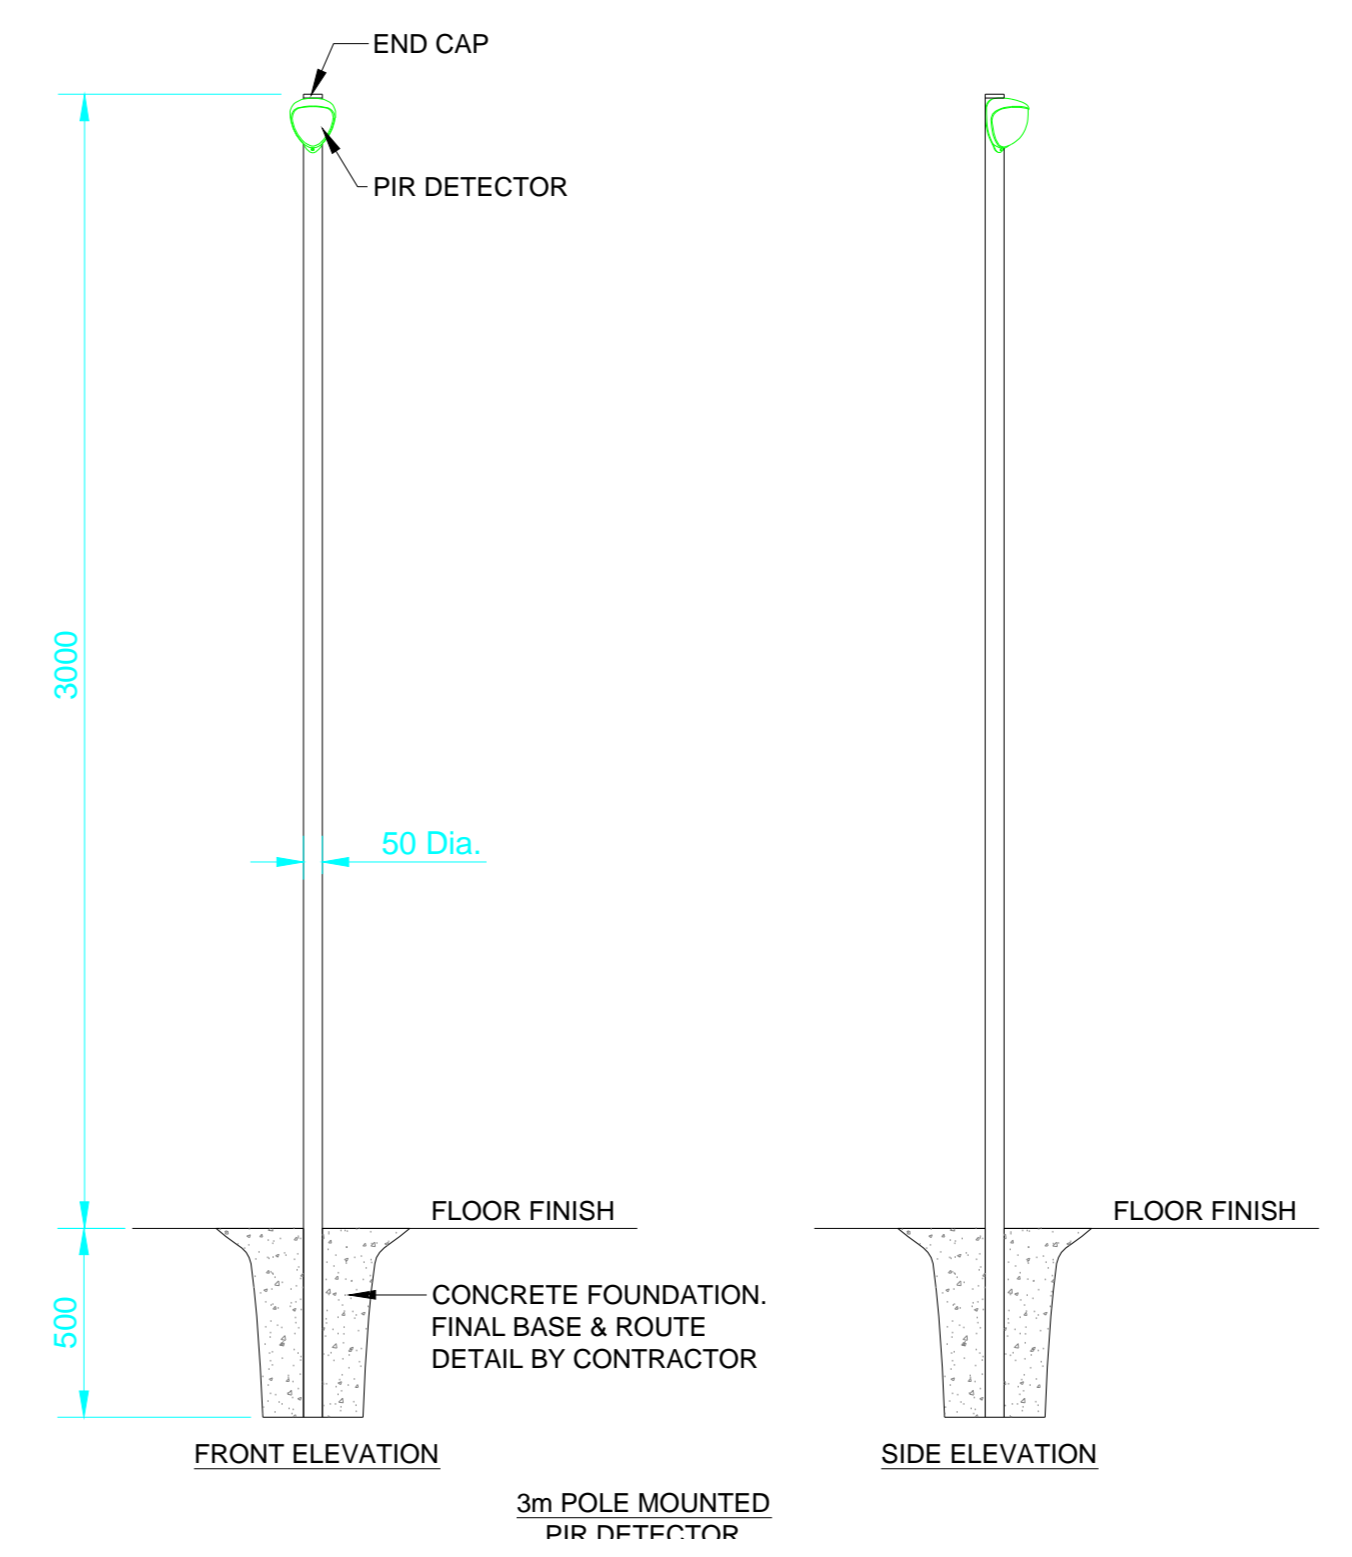

TYPICAL POLE MOUNTED PIR DETECTOR EXAMPLE

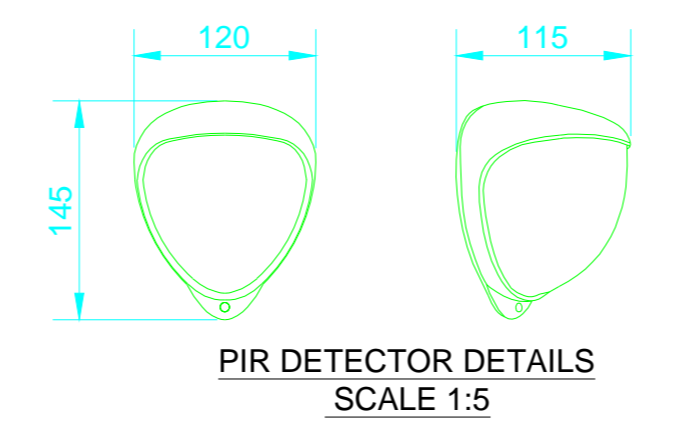

ISSUE/REVISION

NR	DATE	DESCRIPTION

Proj Mgr: APC	Proj Dir: GMB
Date Created: 25.11.2015	Scale: 1:200/8A0

PROJECT NUMBER
 60242395

SHEET TITLE
 PIDS SYSTEM
 INSTALLATION DETAIL

SHEET NUMBER
 60304751_GA_PIDS_L2_TS_02

This drawing has been prepared for the use of AECOM's client. It may not be used, modified, reproduced or relied upon by third parties, except as agreed by AECOM or as required by AECOM or as required by law. AECOM accepts no responsibility, and denies any liability, whatsoever, to any party that uses or relies on this drawing without AECOM's express written consent. Do not scale this document. All measurements must be obtained from the stated dimensions.