



Z3\_760\_02 Section 1:5

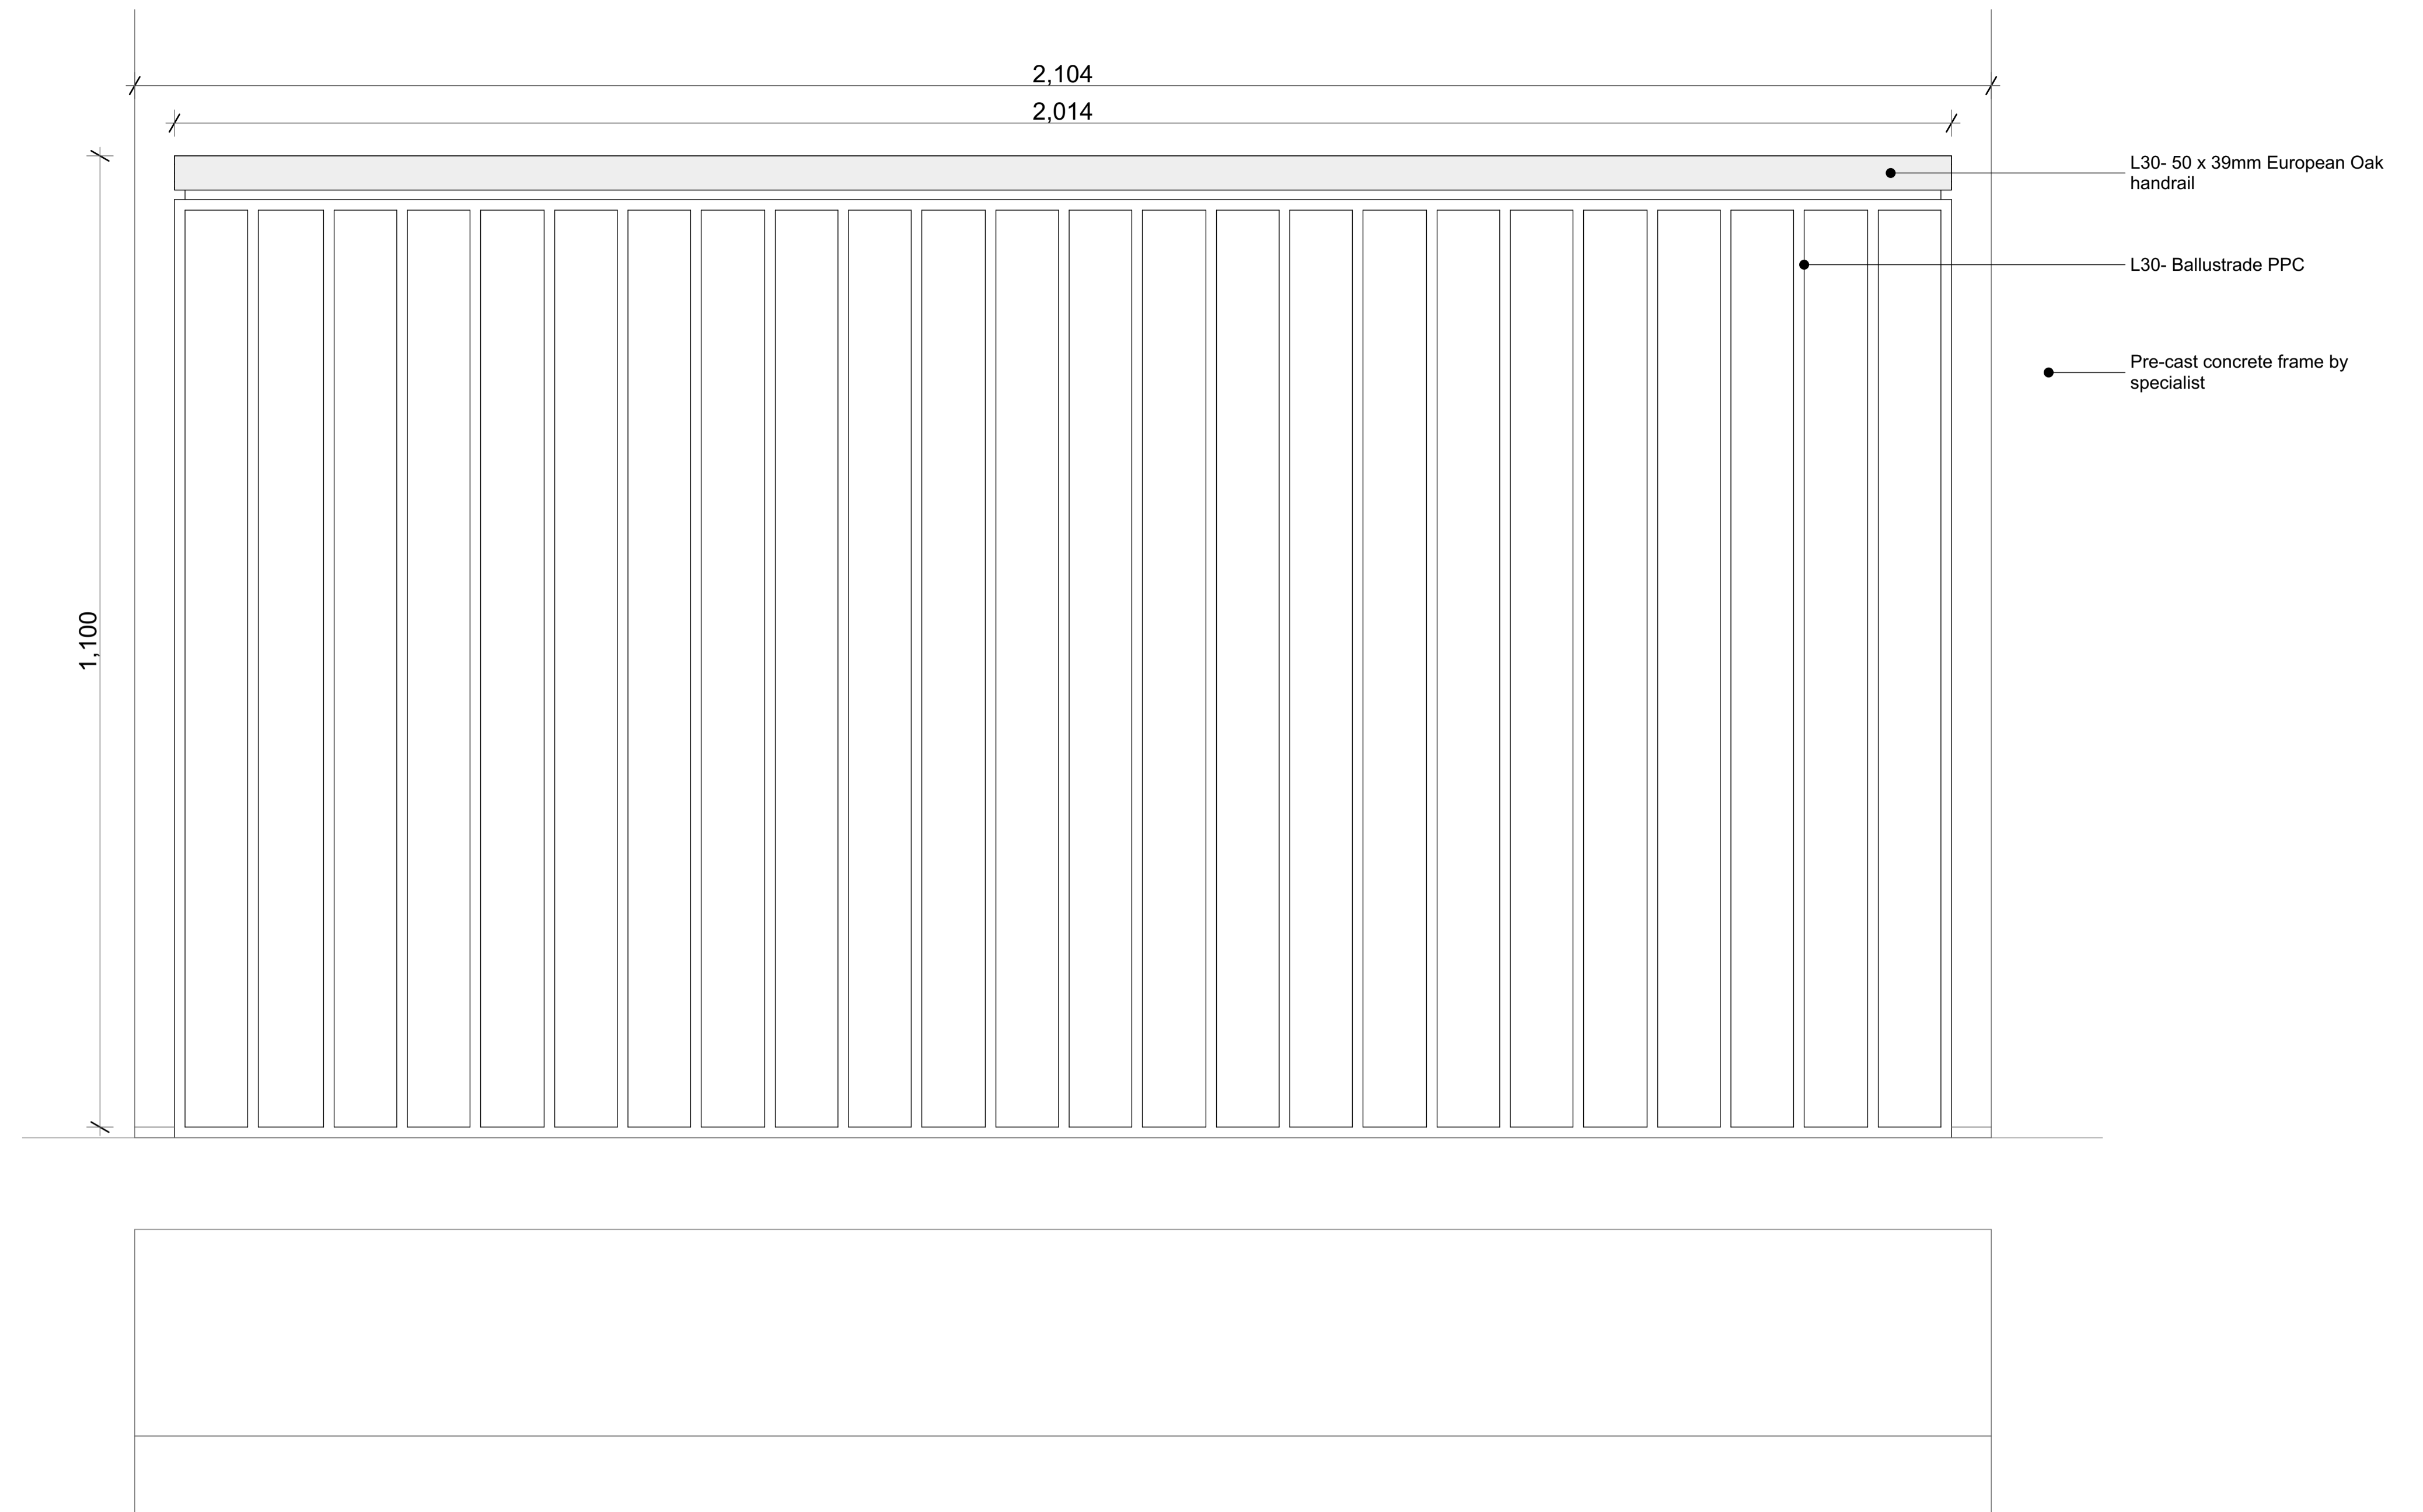

Z3\_760\_01 Elevation (1) 1:5

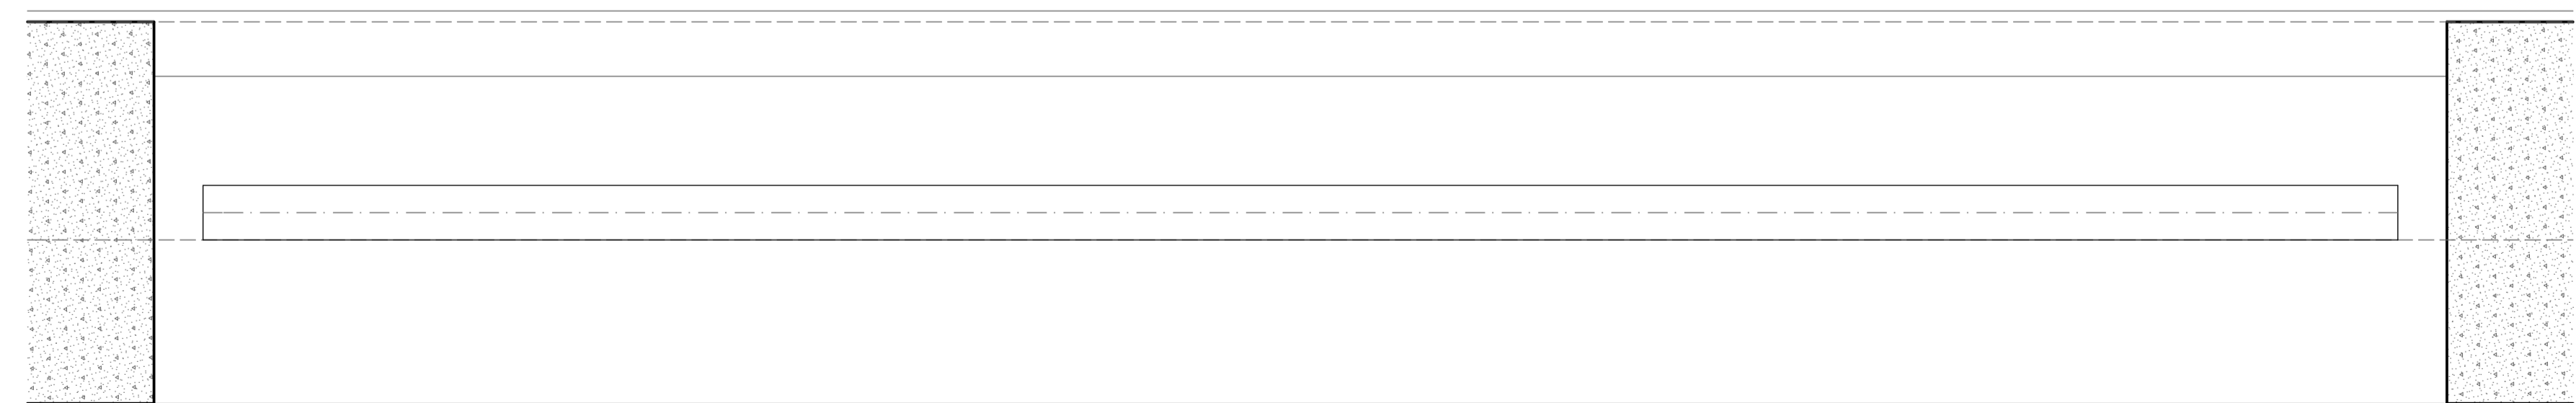

Z3\_760\_03 Plan 1:5



REV	DATE	DESCRIPTION	GENERAL NOTES
/	27/11/15	PACKAGE 4 TENDER ISSUE	- PLEASE REFER TO SPECIFICATION SECTION L30 FOR ALL FINISHES
A	11/12/15	UPDATED PACKAGE 4 TENDER ISSUE	- PLEASE REFER TO DWG 1211_Z3_251-258 GA PLANS AND 1211_Z3_251-253 ELEVATIONS FOR POSITIONING
B	18/12/15	ISSUED FOR PLANNING CONDITION DISCHARGE	- ALL BALUSTRADE REFERENCES TO BE CHECKED BY CONTRACTOR PRIOR TO PRICING.

The data contained in this document includes proprietary rights of mae. Any party in receipt of the document shall receive and hold the same in confidence and agrees not to duplicate or otherwise reproduce the document in whole or in part, nor disclose the contents of the same without the written consent of mae.

The data contained in this document includes proprietary rights of mae. Any party in receipt of the document shall receive and hold the same in confidence and agrees not to duplicate or otherwise reproduce the document in whole or in part, nor disclose the contents of the same without the written consent of mae.

**mae**

1 Narraj Street London WC1X 0GB  
 +44 (0)20 7704 6060  
 office@mae-llp.co.uk  
 mae-llp.co.uk

SCALE BAR

CLIENT Durkan	
PROJECT NAME Tybalds Estate	
PROJECT NO. 1211	STATUS Tender
DRAWING NAME Balustrade Details	
SCALE 1:5 @ A1	DATE 18/12/2015
DRAWN BY	CHECKED BY
DRAWING NO. 1211_Z3-760	REV B