


This drawing and design is for use solely in connection with the project described below. The drawing and design is the copyright of Avanti Architects Ltd, and must not be re-issued, loaned or copied without written consent. All dimensions and setting out to be checked on site before construction. This drawing is to be read in conjunction with all other information relevant to the project. Any apparent discrepancy is to be brought to the attention of Avanti Architects Ltd. Do not scale from this drawing.

Notes

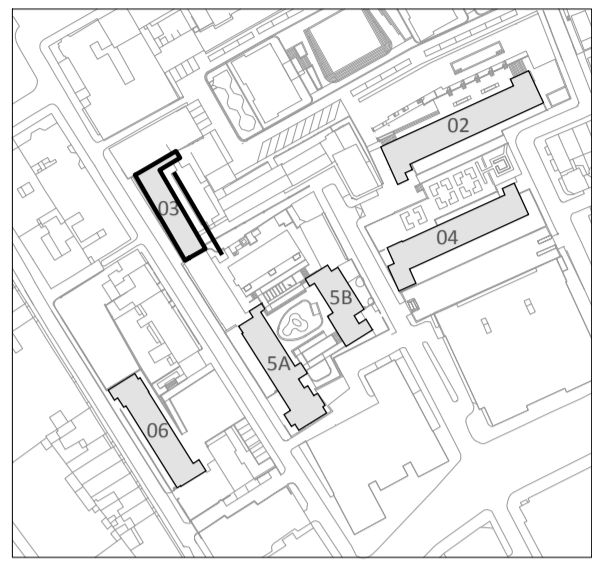


BUILDING KEY
 02-Blemundsbury
 03-Devonshire
 04-Windmill
 5A-Richbell
 5B-Springwater
 06-Falcon


Please note: Proposed floor levels have been taken from plan surveys, floor levels indicated in surveyed elevations are inconsistent with plan surveys.

KEY

	Brickwork
	Precast Concrete Cladding
	Aluminium Rainscreen Cladding
	Ideal Combi Rainscreen Panel

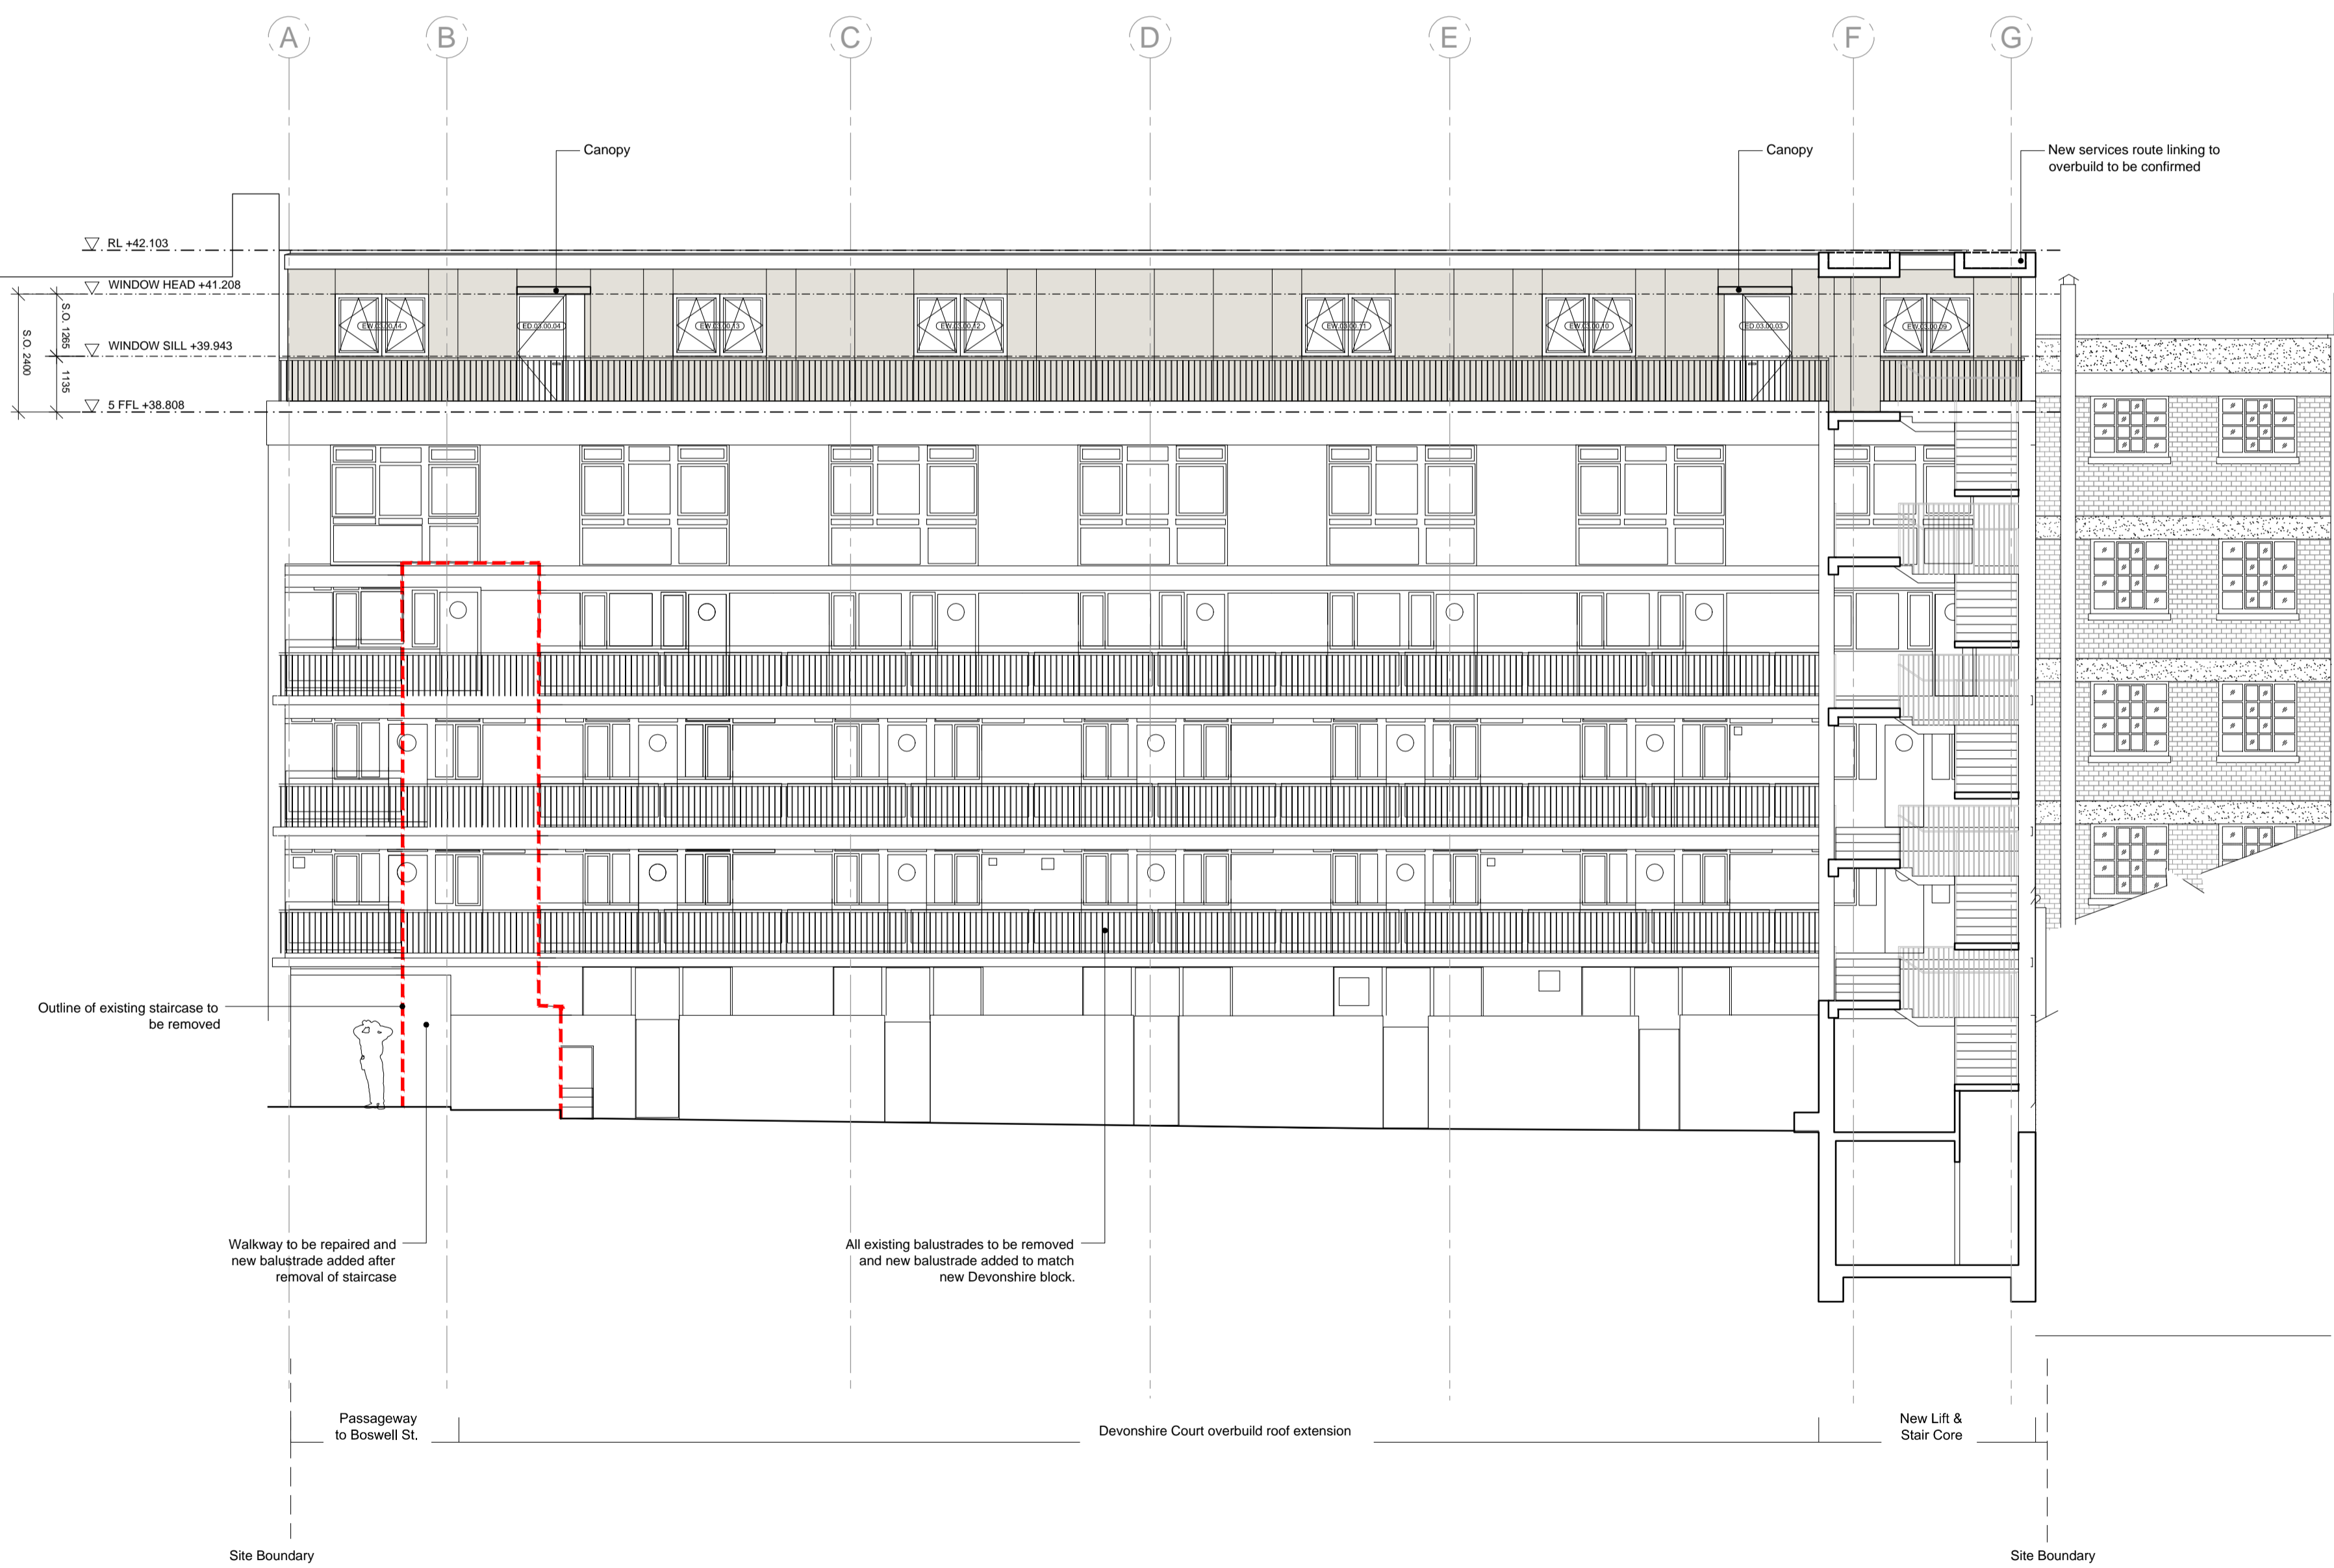

NE Elevation

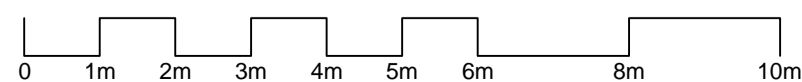

Revision	Date	Drawn by	Checked by	Description
A	30/10/15	IMA	AM	TENDER ISSUE Coordination with updated GA's and Sections
B	27/11/15	IMA	AM	TENDER ISSUE (Package 4)
C	14/07/16	CS	AM	CONSTRUCTION ISSUE(P4)

Scale	Size	Date First Issue
1:100	A1	10/07/15
Drawn by	Checked by	
IMA/SJ	AM	

Project
 Tybald's Estate
 DEVONSHIRE

Drawing
 NE ELEVATION

Drawing number	Revision
12026-T-03-EL-02	C

Status
 CONSTRUCTION

