
0 1 2 3 4 5 6 7 8 9 10

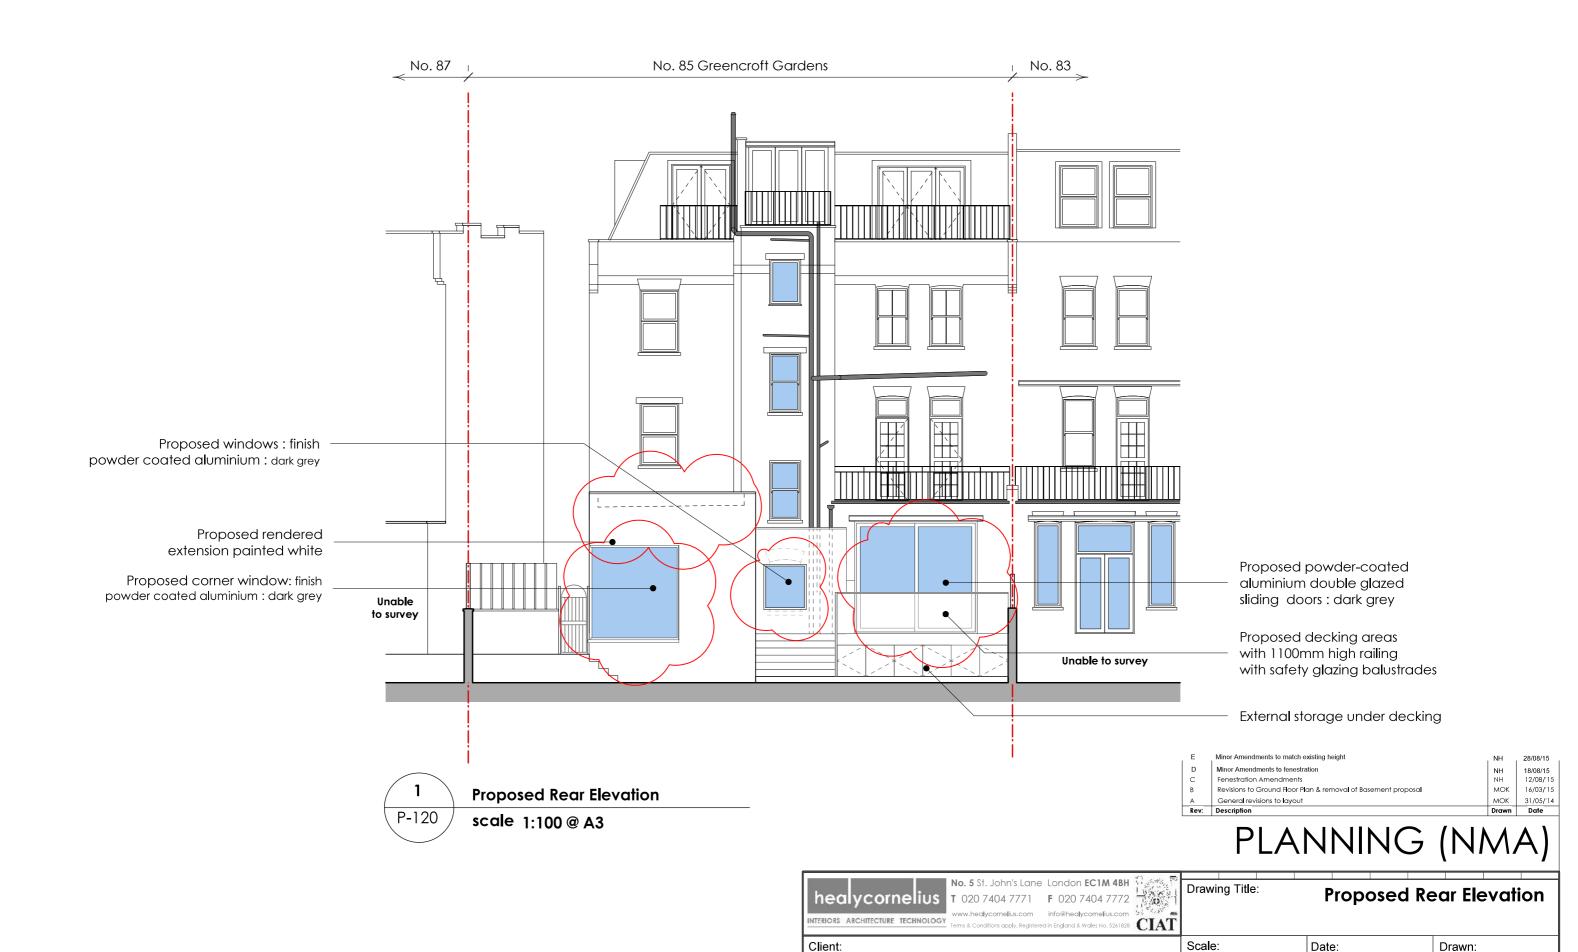

Van Der Valk & de Bona

Job Title: Flat 1, No. 85 Greencroft Gardens,

London NW63LJ

1:100 @ A3

Drawing Number:

31 Mar. 2014

13-499-P-120

MOK

Ε