

Which? HQ

Address
**2 Marylebone Road &
 1-9 Albany Street**

Client
 Which?
 2 Marylebone Road
 London, NW1 4DF
 Tel: +44 (0)20 7770 7000 Fax: +44 (0)20 7770 7600

Architect
 Kohn Pedersen Fox Associates (International) PA
 Architects & Planning Consultants
 7a Langley Street
 London WC2H 9JA, United Kingdom
 Tel: +44 (0)20 31195300 Fax: +44 (0)20 74971175


NOTE: EXISTING INFORMATION PROVIDED
 BY FLOWMAN CRAVEN ON 25.06.13.
 (ORIGINAL SURVEY OCTOBER 2012)

— TO BE REMOVED
 — LISTED BUILDING

NOTE:
 - NO CHANGE TO LISTED BUILDING FABRIC
 EXCEPT 1) REMOVAL OF MODERN STAIR
 ACCESS TO ROOF LEVEL AND REPLACEMENT
 ROOFING, 2) REMOVAL OF MODERN GLAZED
 SLIDING DOORS AND DRY LINING ENCLOSURE
 AT GROUND FLOOR, AND 3) ADDITION OF NIBS
 AT THRESHOLD OF 1980s BUILDING
 (ENGLISH HERITAGE REQUIREMENT).

0m 1m 2m 4m

00 LISTED BUILDING APP. 08.12.15
 No. Issue Date

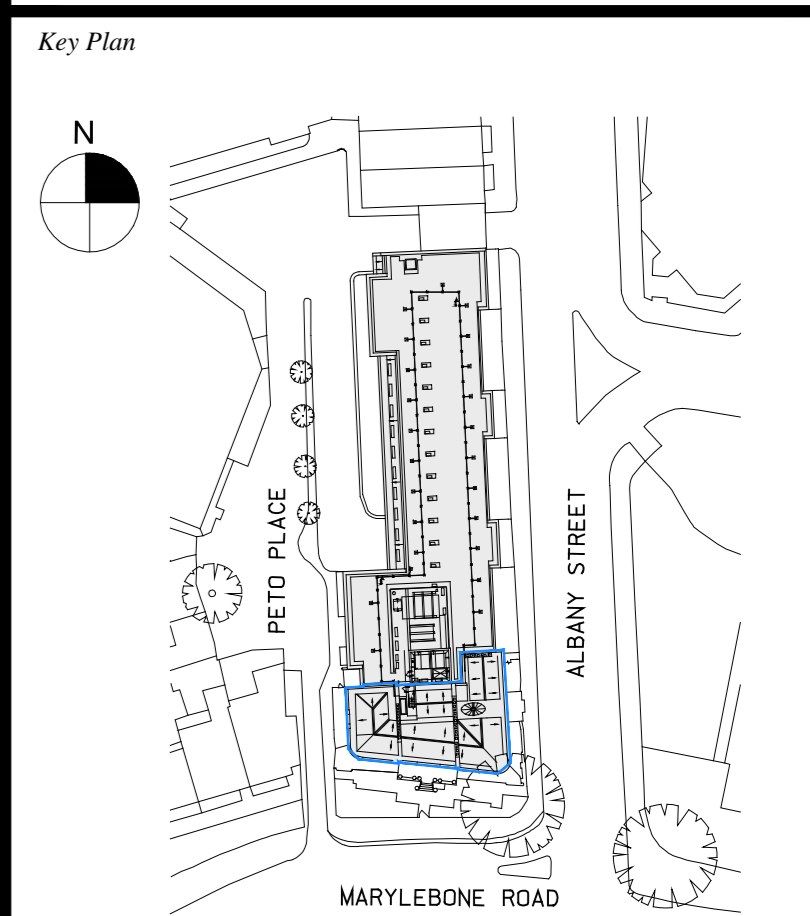


Date
 26.11.15
 Scale
 1:100 @ A0
 Project No.
 859
 Drawn By

LISTED BUILDING
 ALBANY STREET
 ELEVATION


A-255




1 Key Elevation - Existing
 NOT TO SCALE

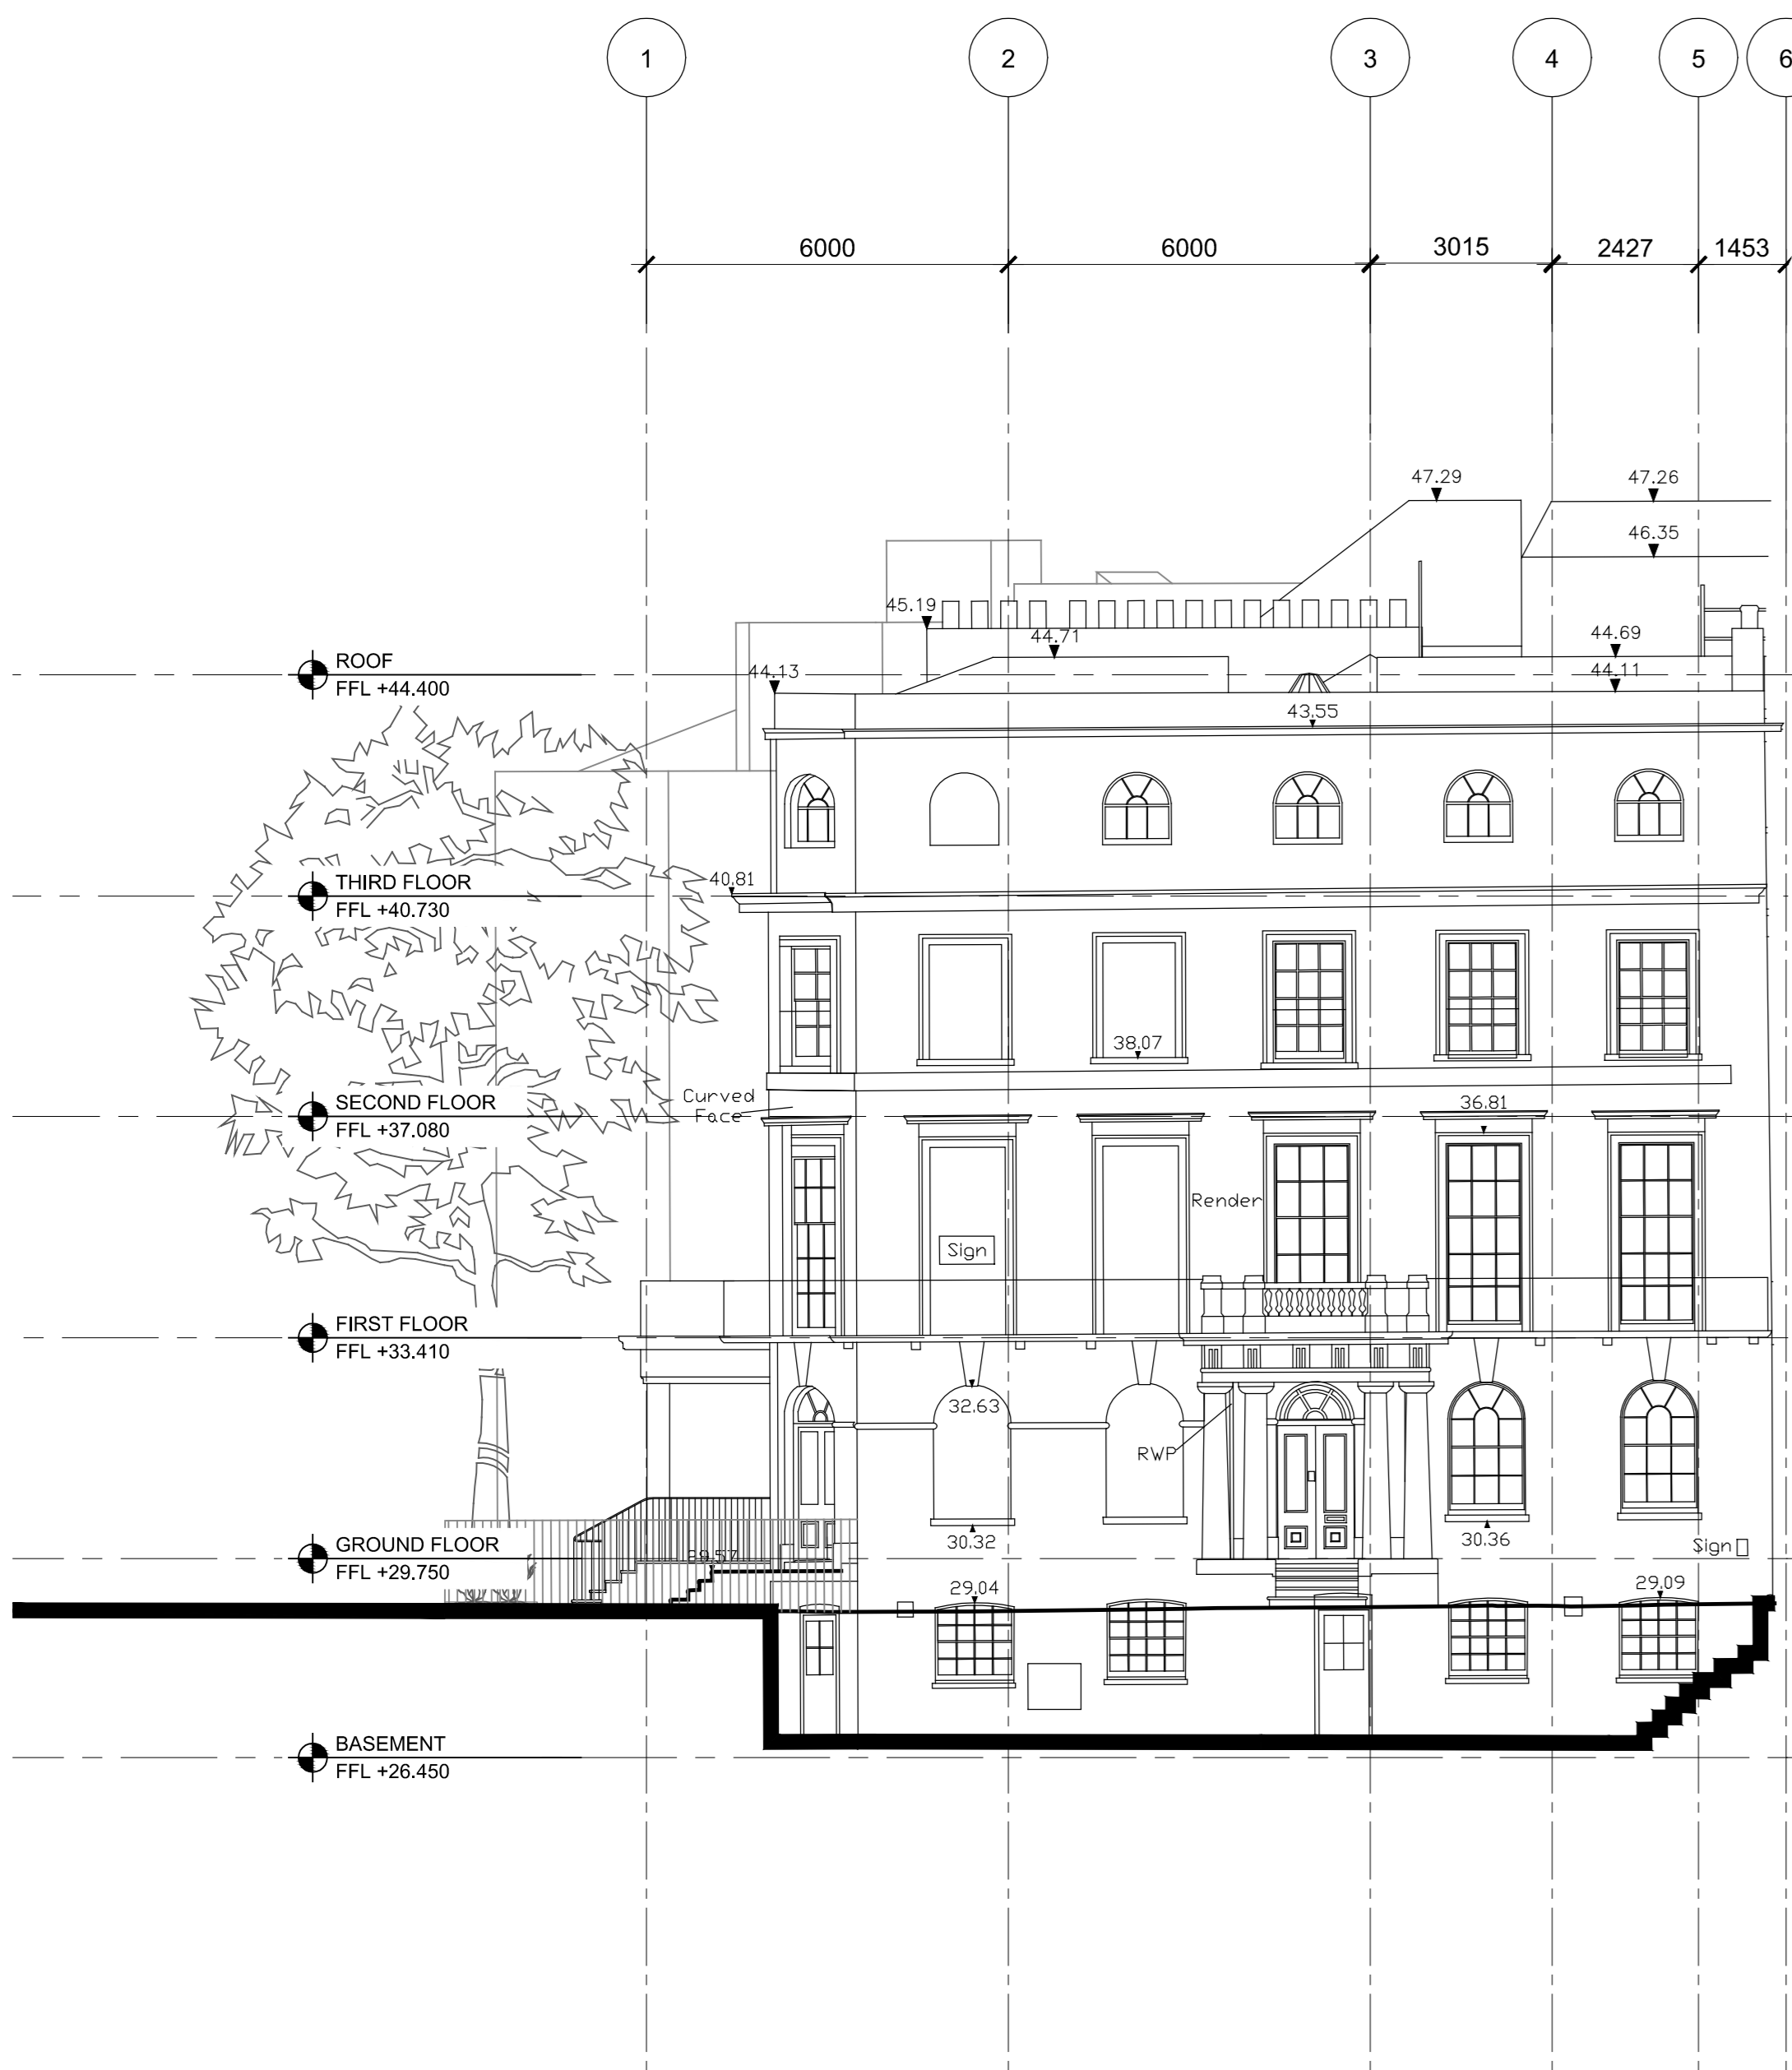

2 Albany Street Elevation - Existing
 SCALE: 1:100 @ A0

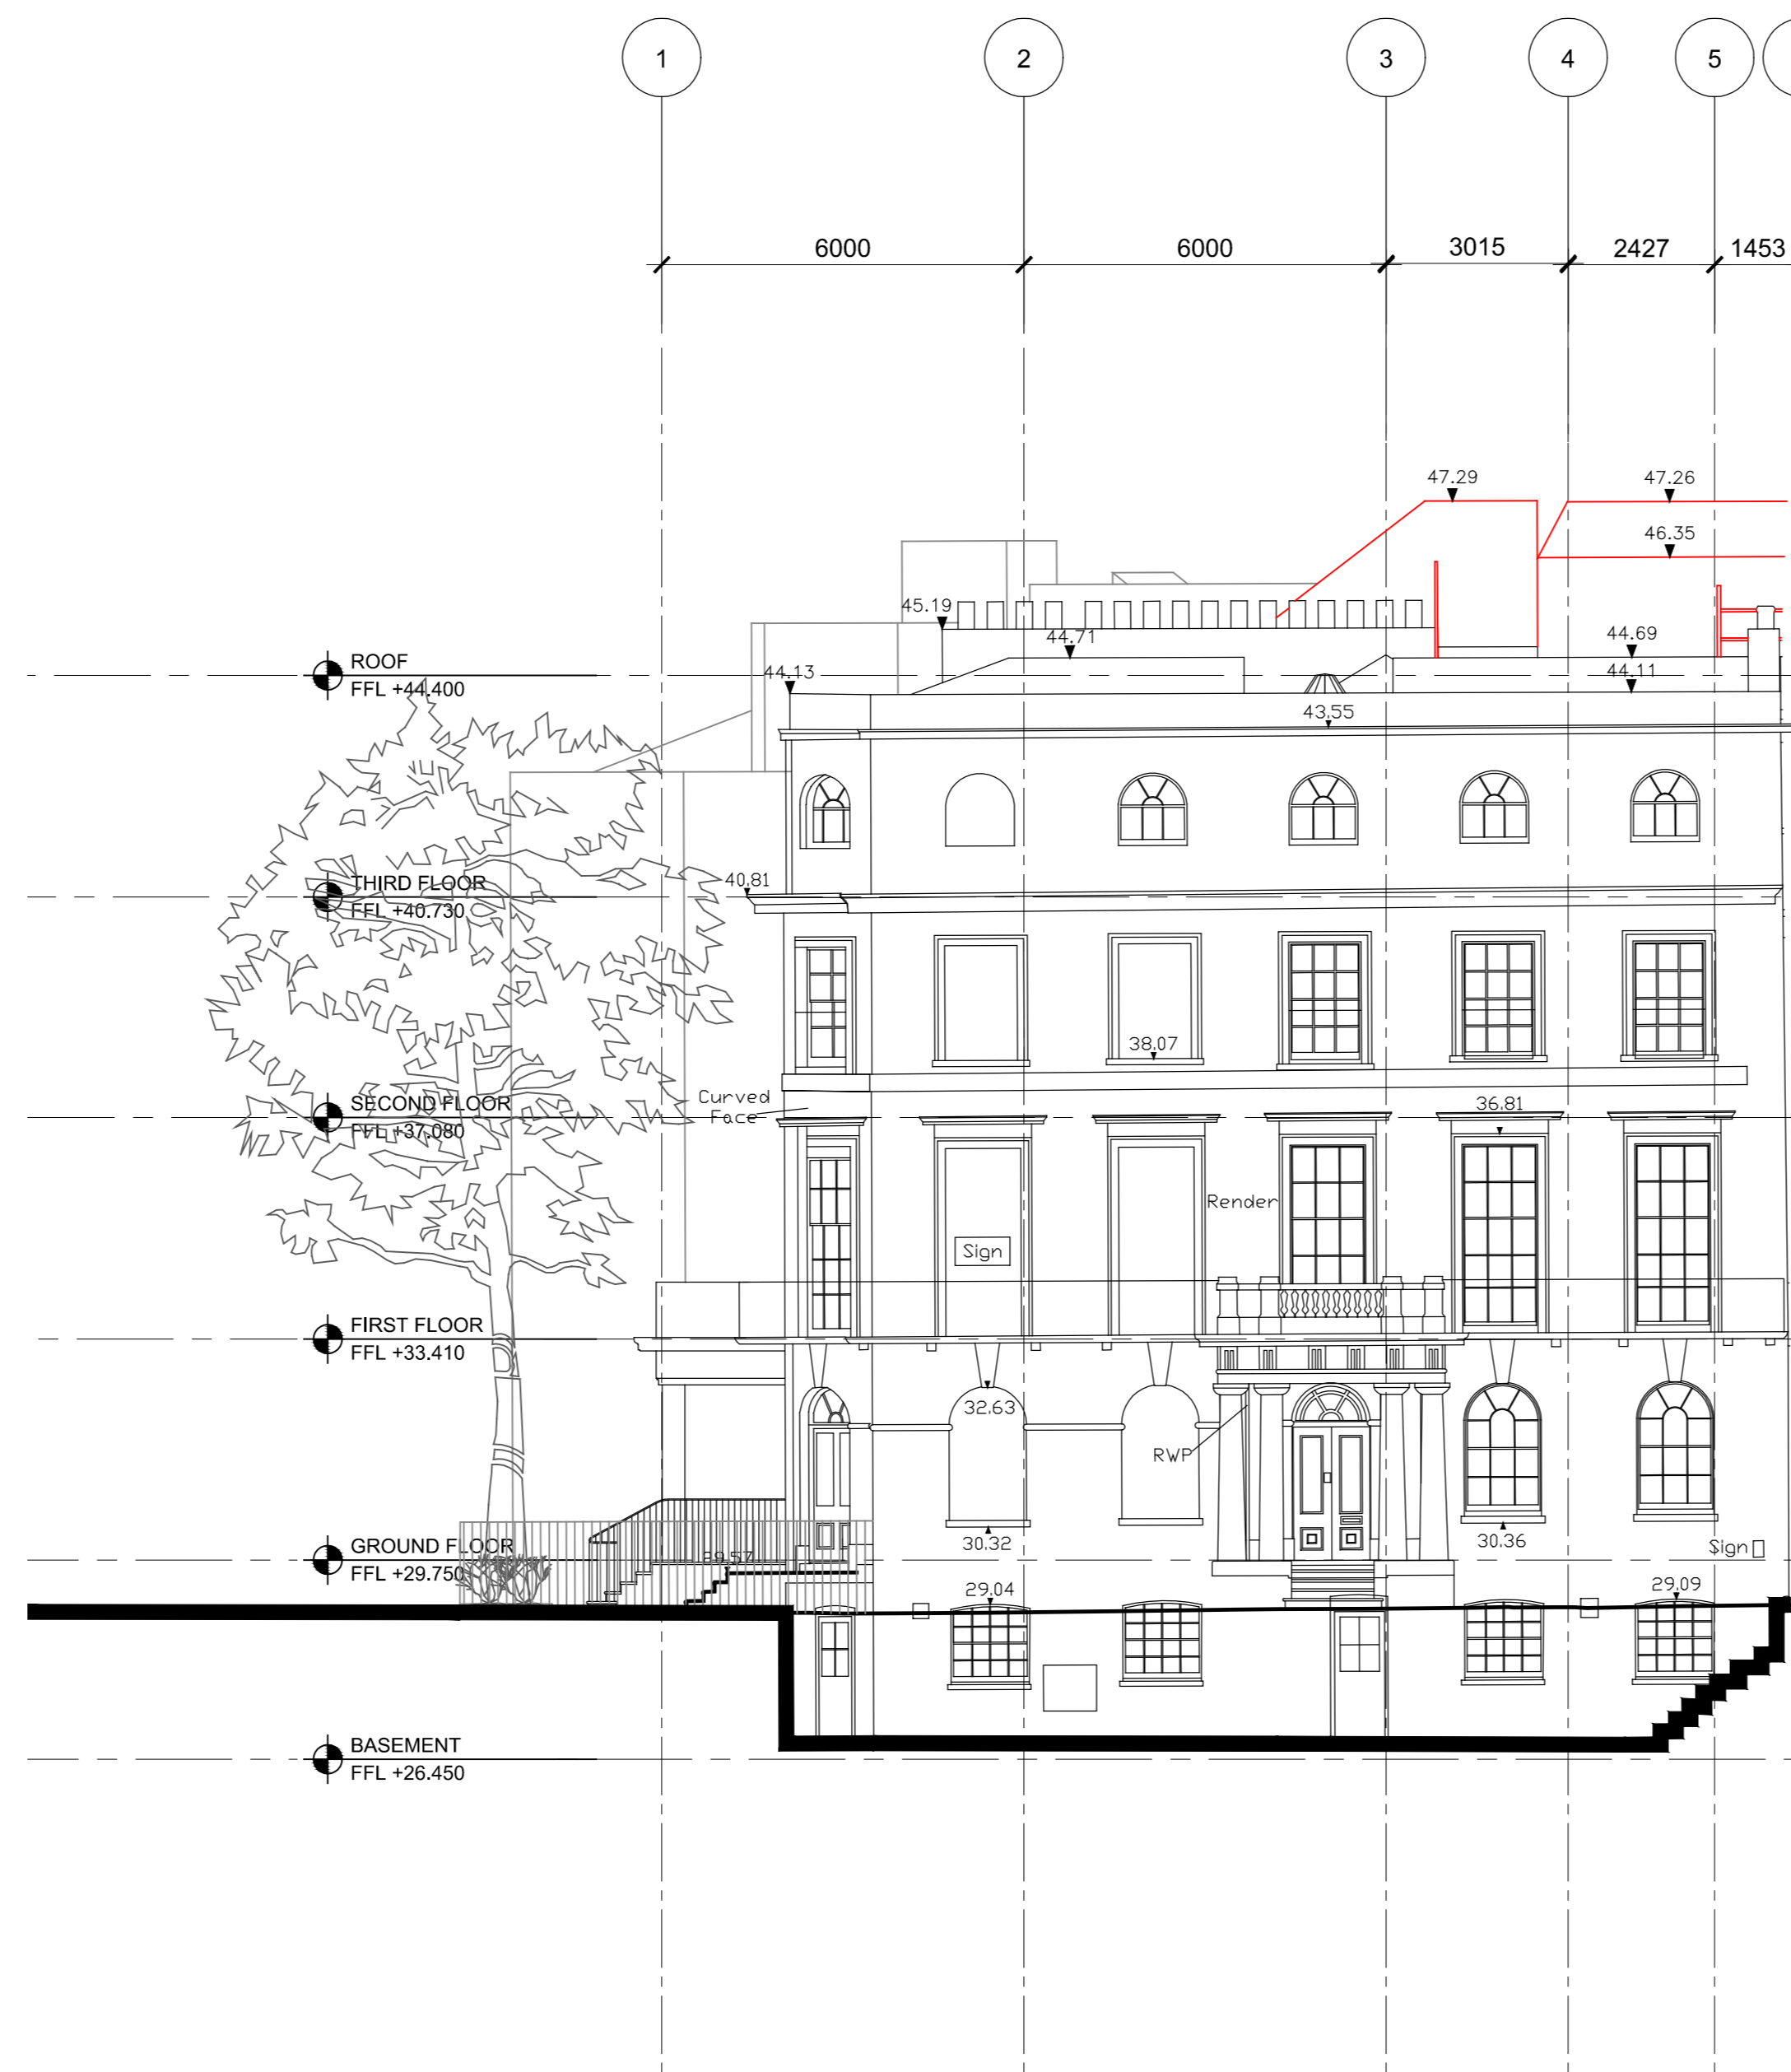

3 Albany Street Elevation - Demolition
 SCALE: 1:100 @ A0

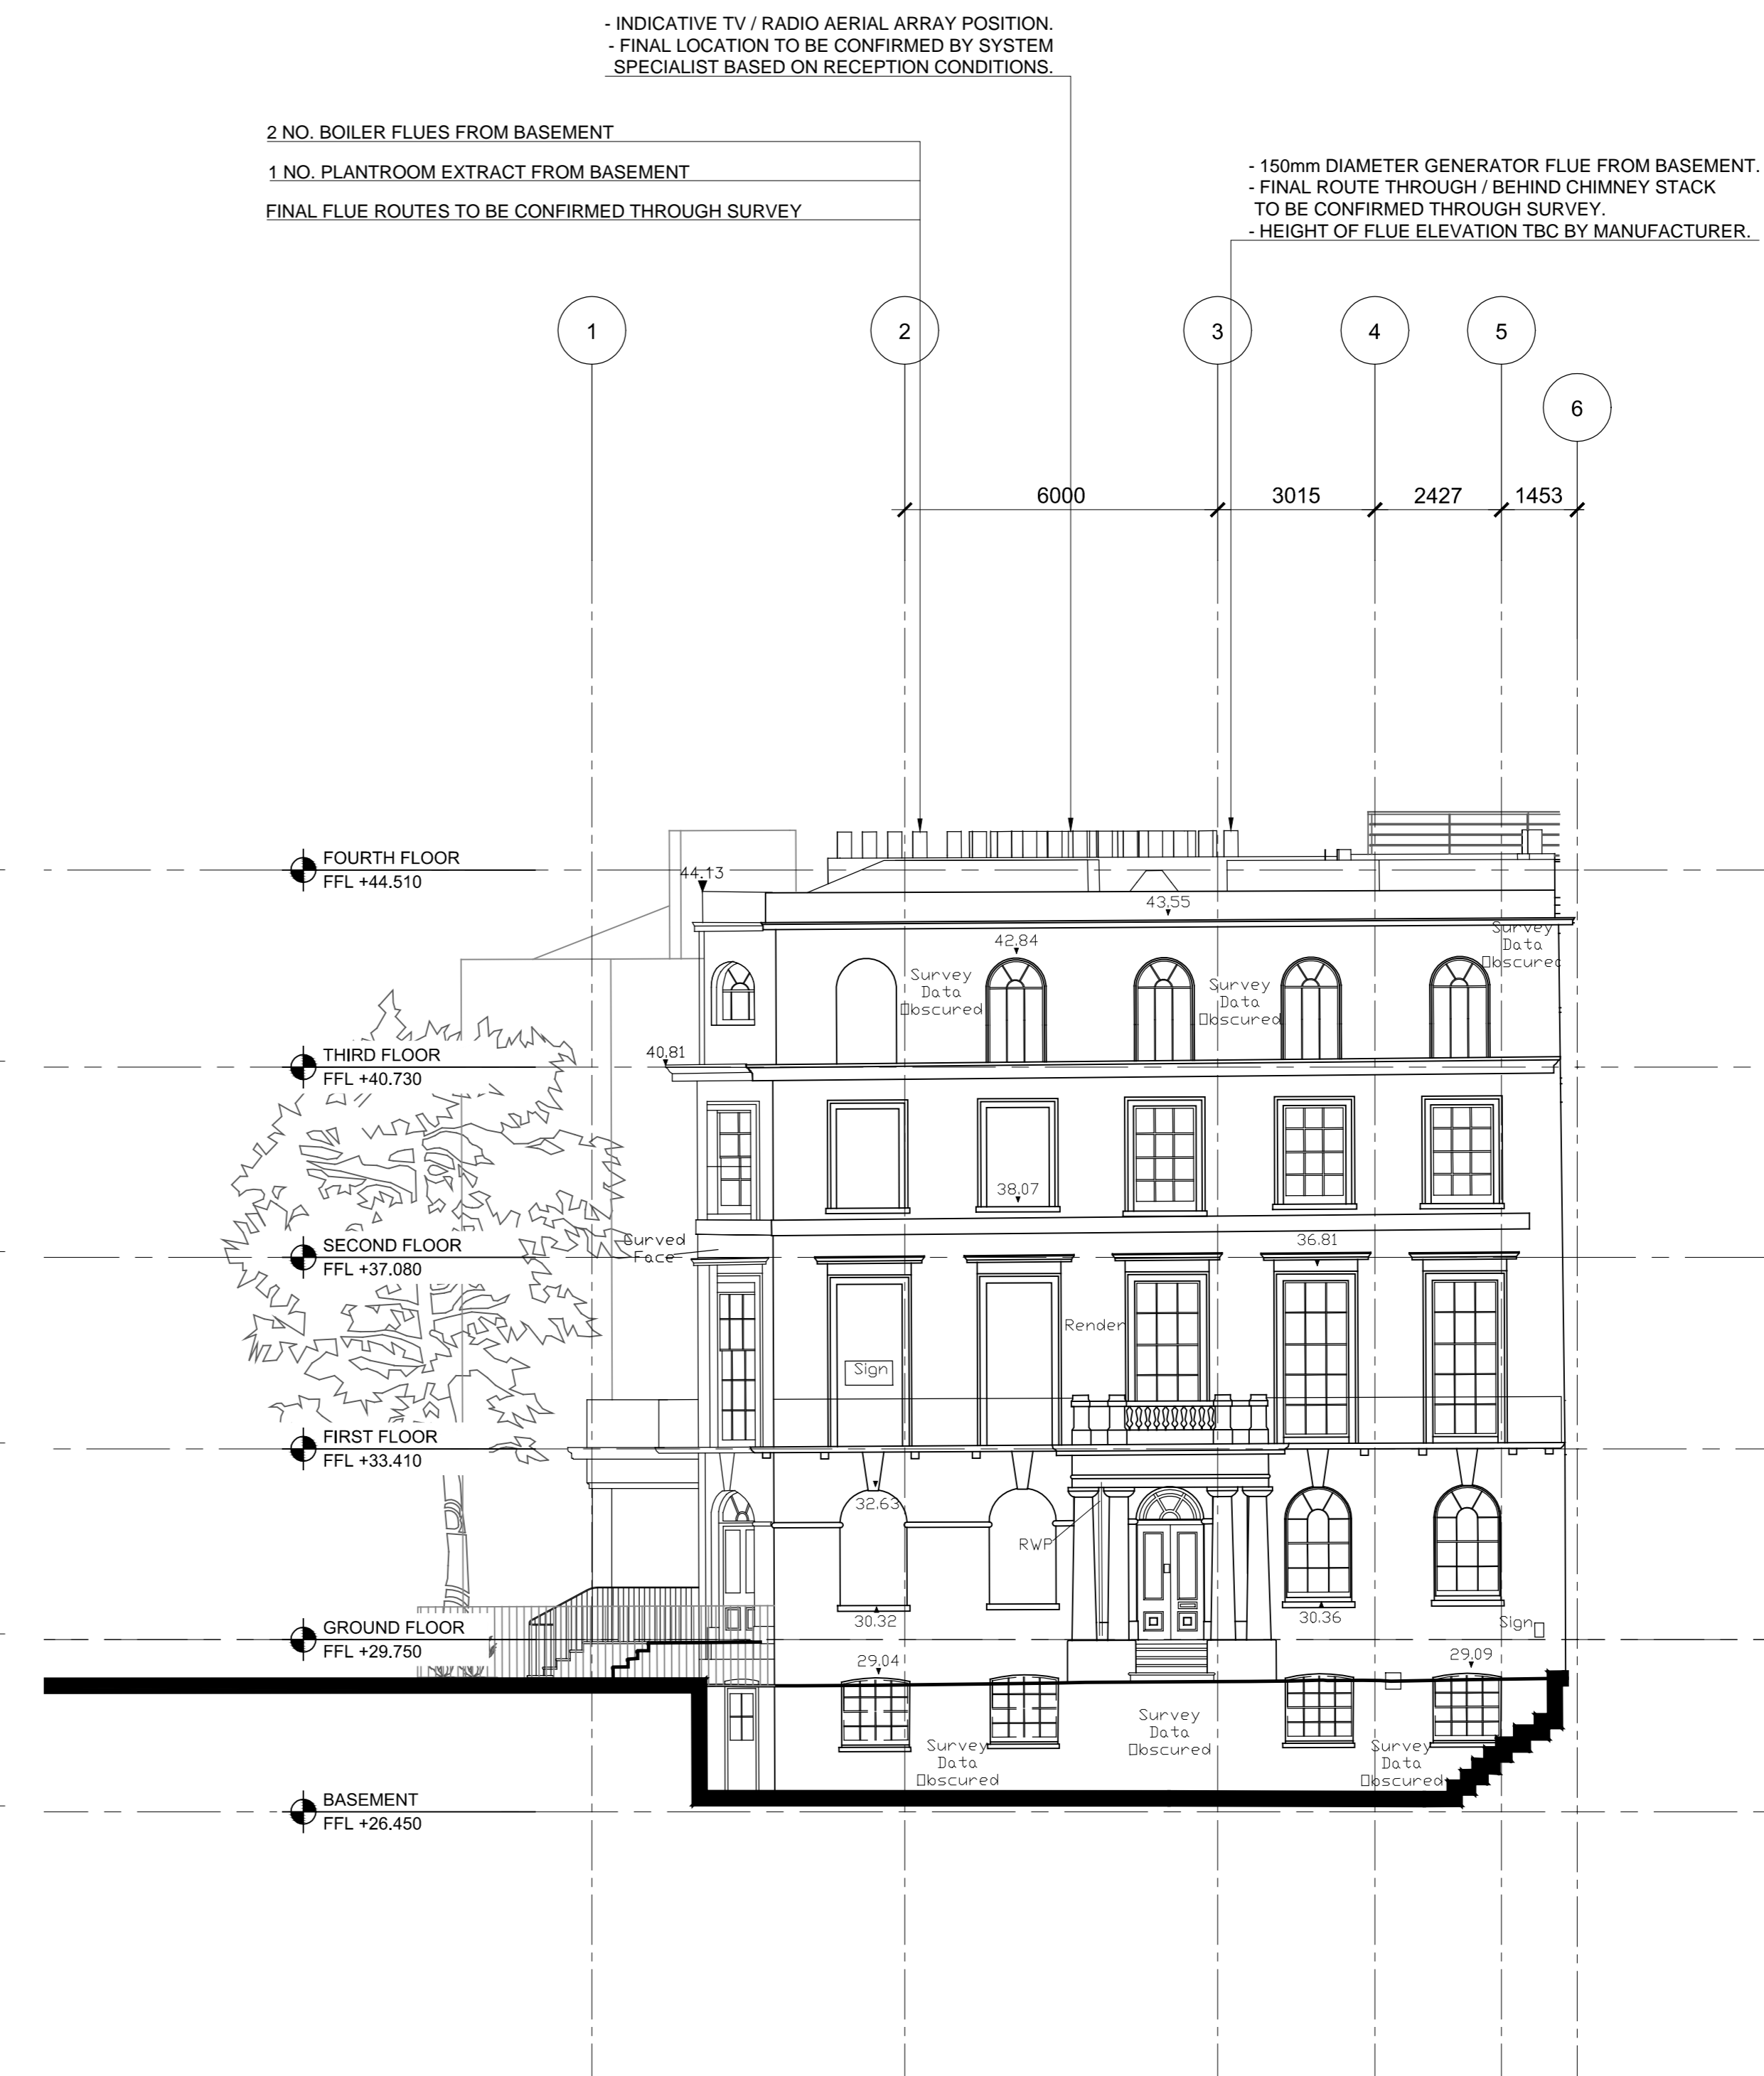

4 Albany Street Elevation - Proposed
 SCALE: 1:100 @ A0