


Queen Square Theatres Stage 2

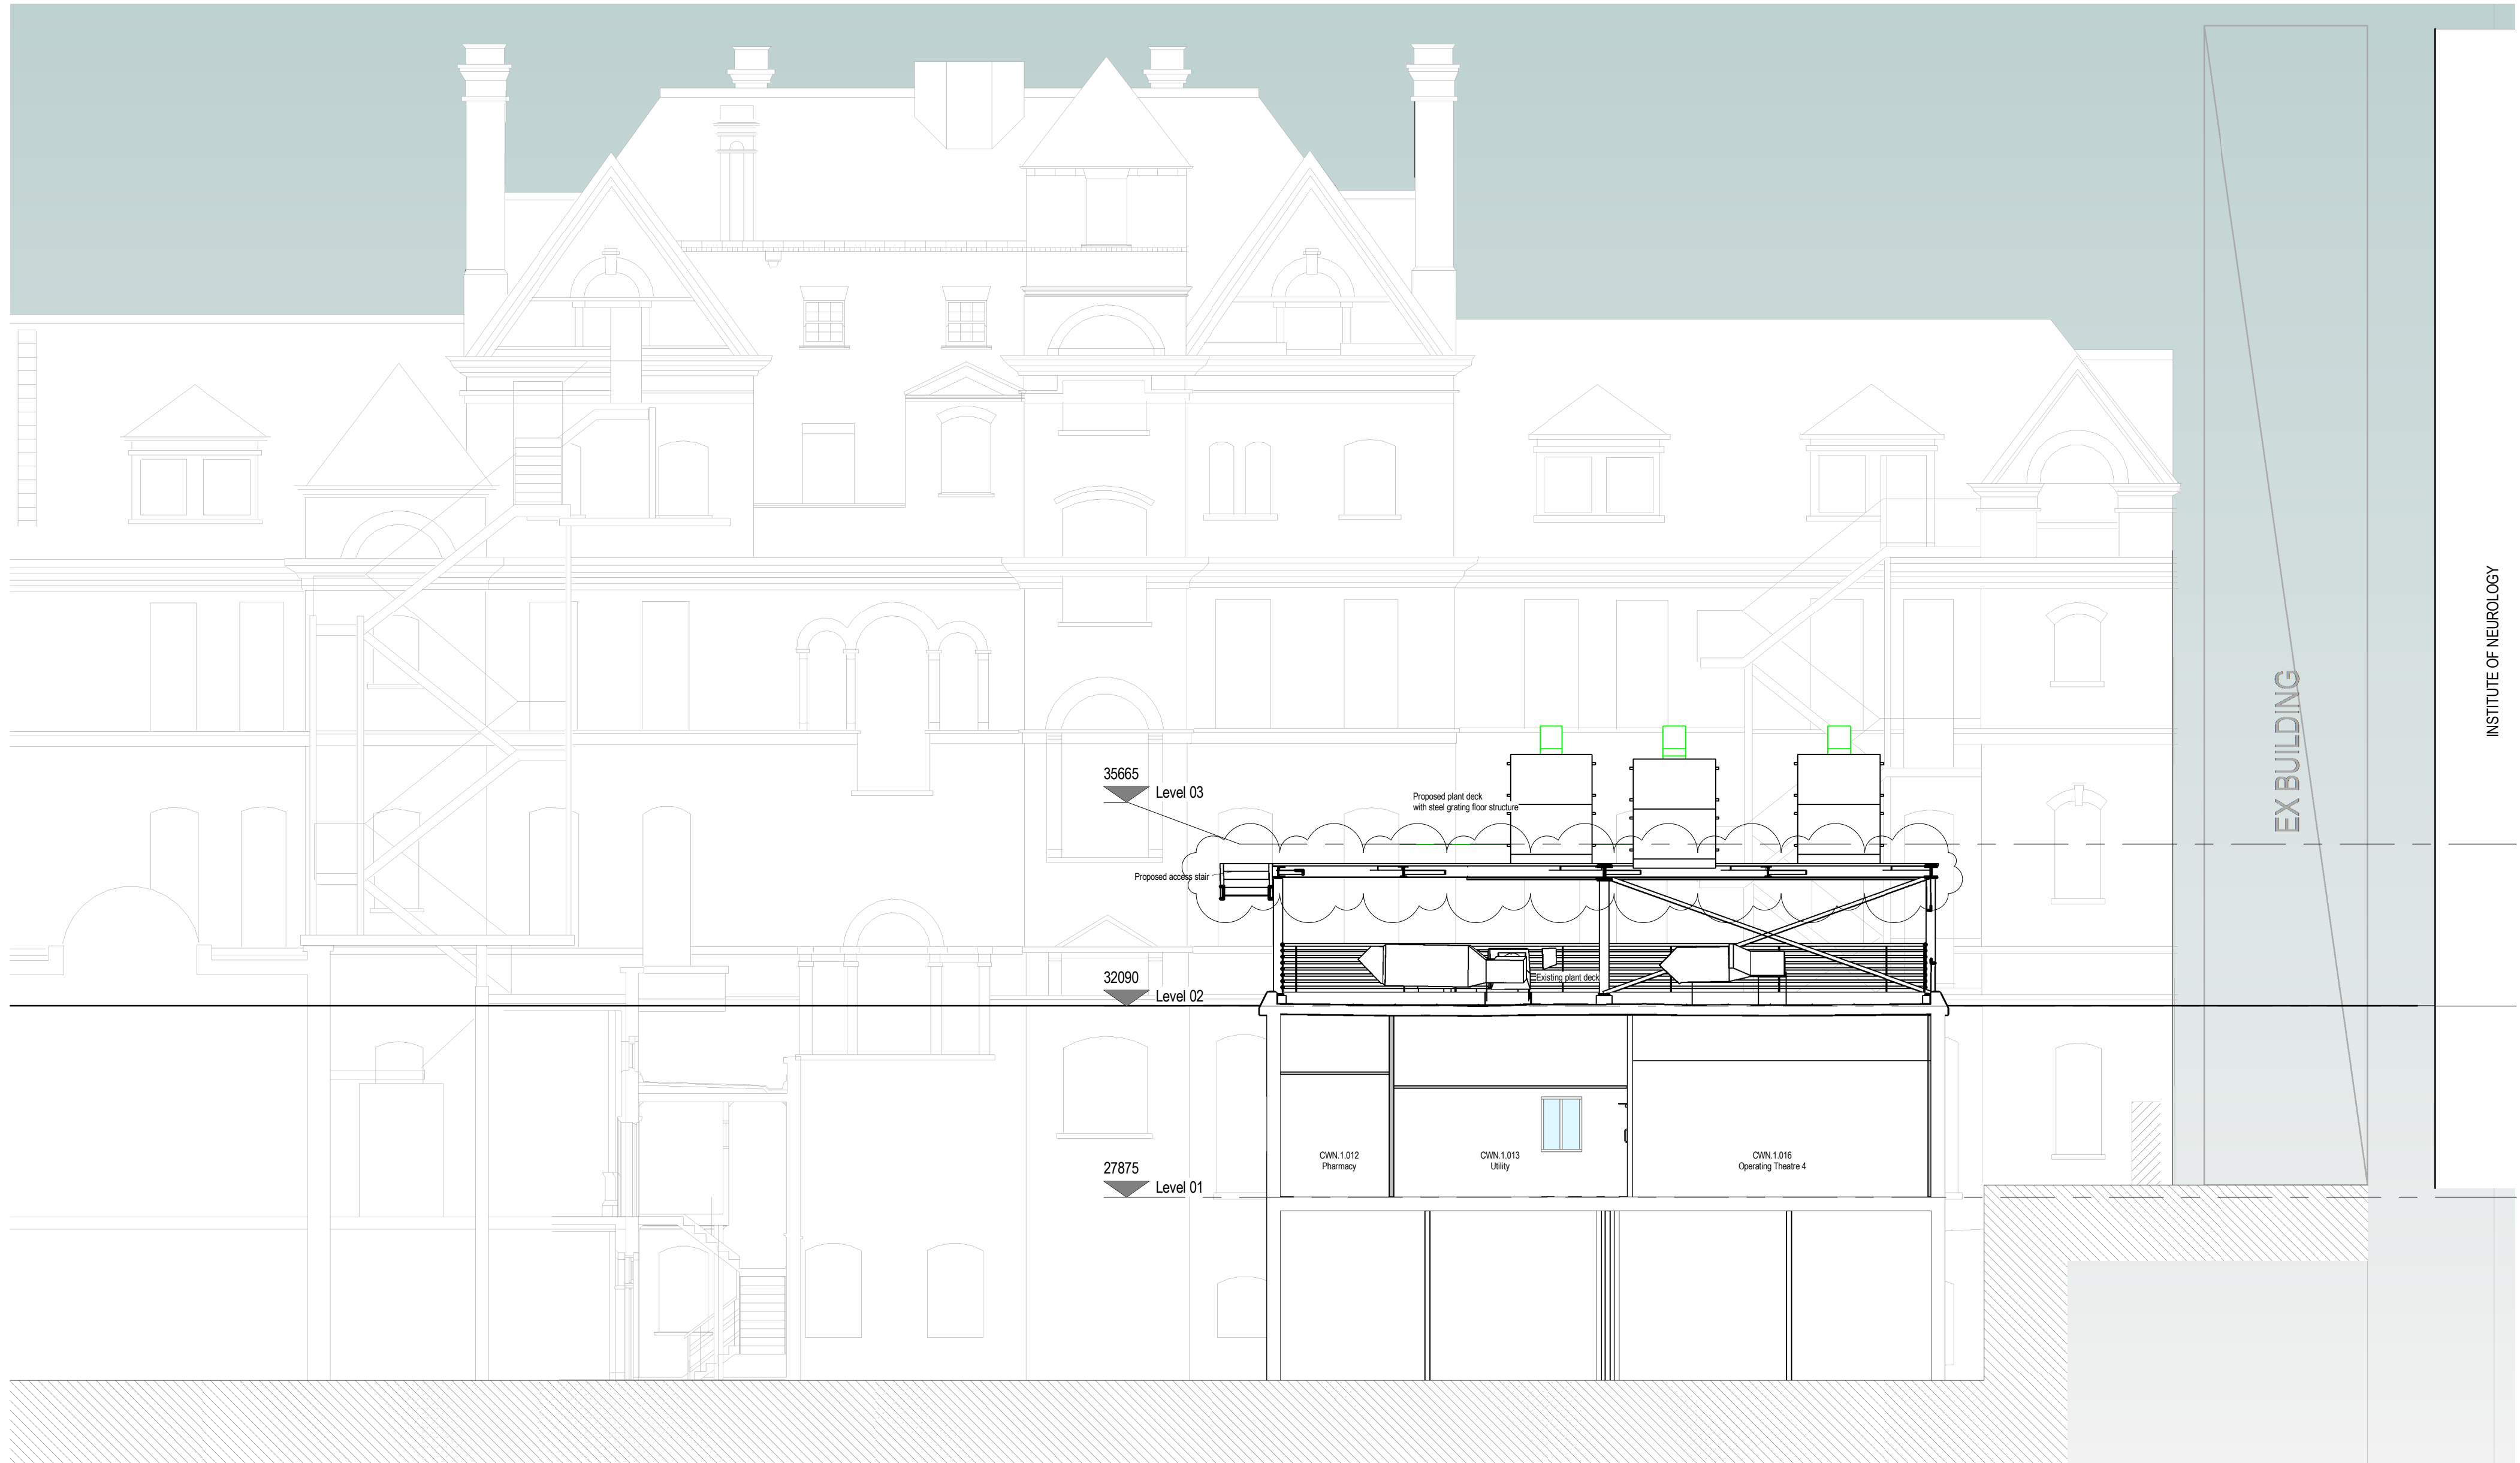

1 Proposed East Section - Albany Wing
1: 100

revision: B/ 24.11.2015/ Planning -Revision

job number: GB101011016


drawing no: D-211

scale: 1: 100@ a2

status: Planning

drawn by/date: ED/ 17.07.2015

check by/date: RJ/ 24.11.2015

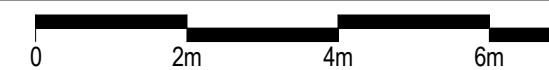

client: UCLH

title: Proposed East Section - Albany Wing