



1 THRESHOLD DETAIL - COMMERCIAL DOOR - PLAN
1 : 10

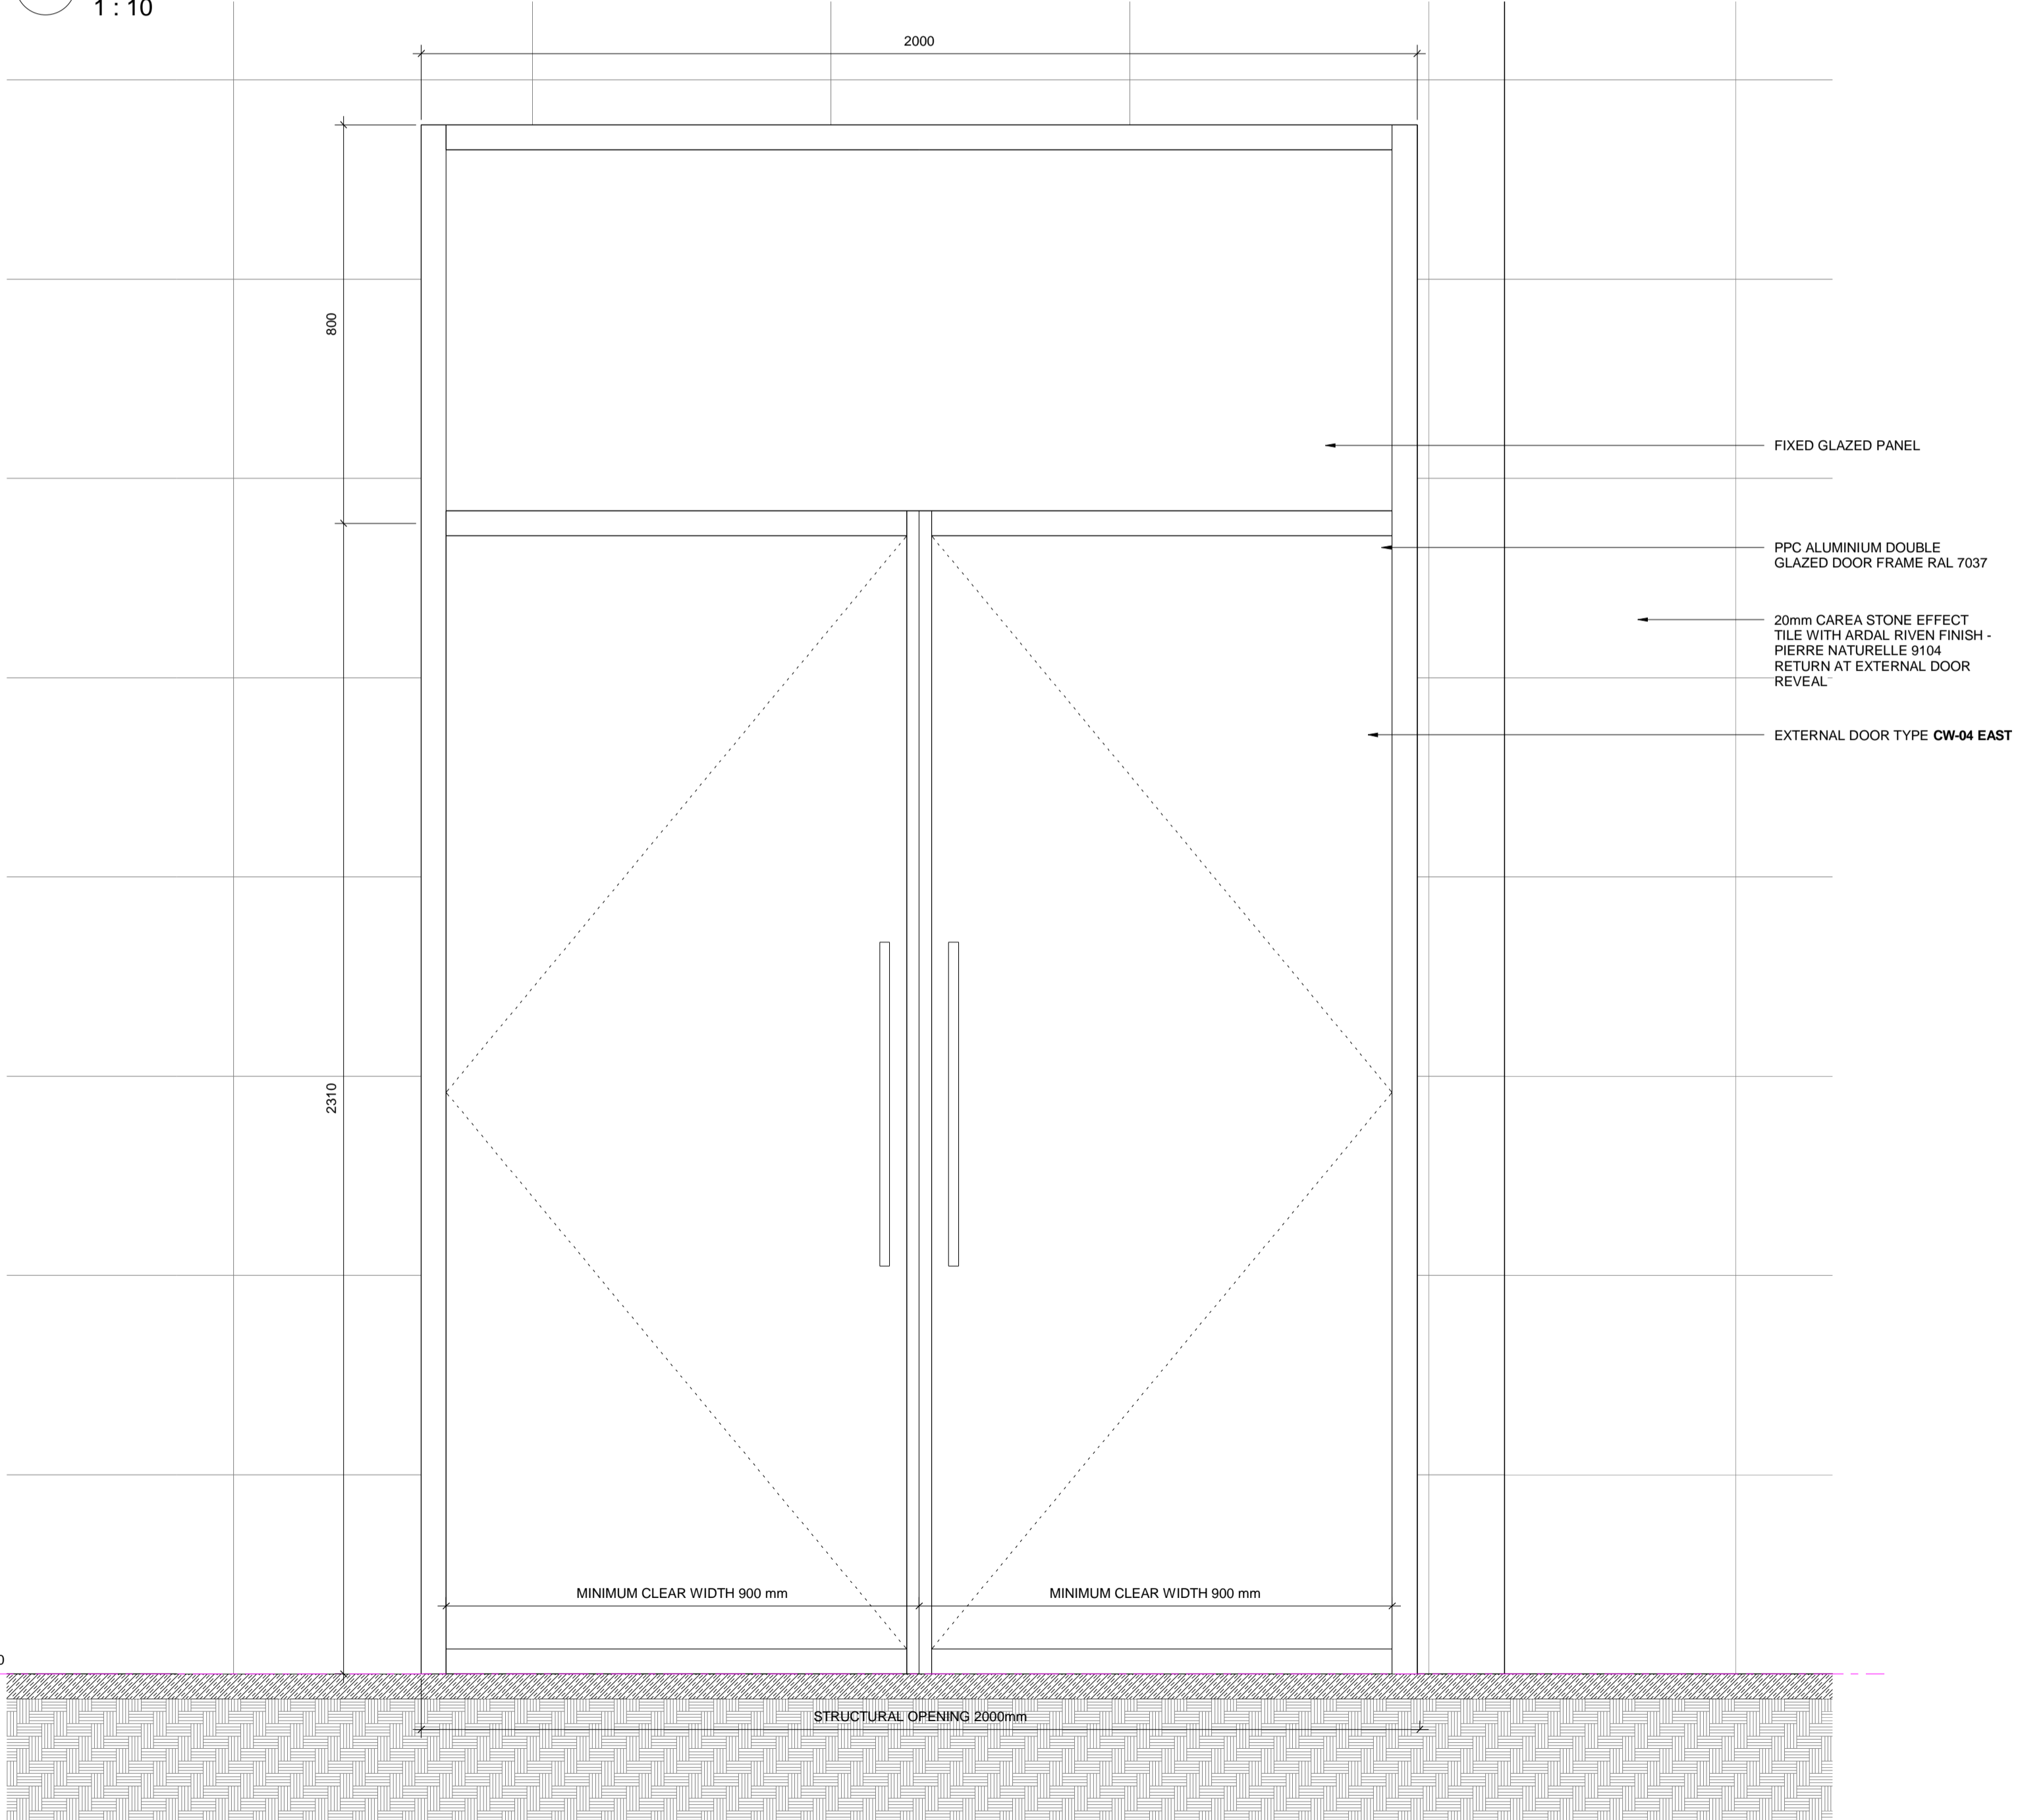

2 THRESHOLD DETAIL - COMMERCIAL DOOR - ELEVATION
1 : 10

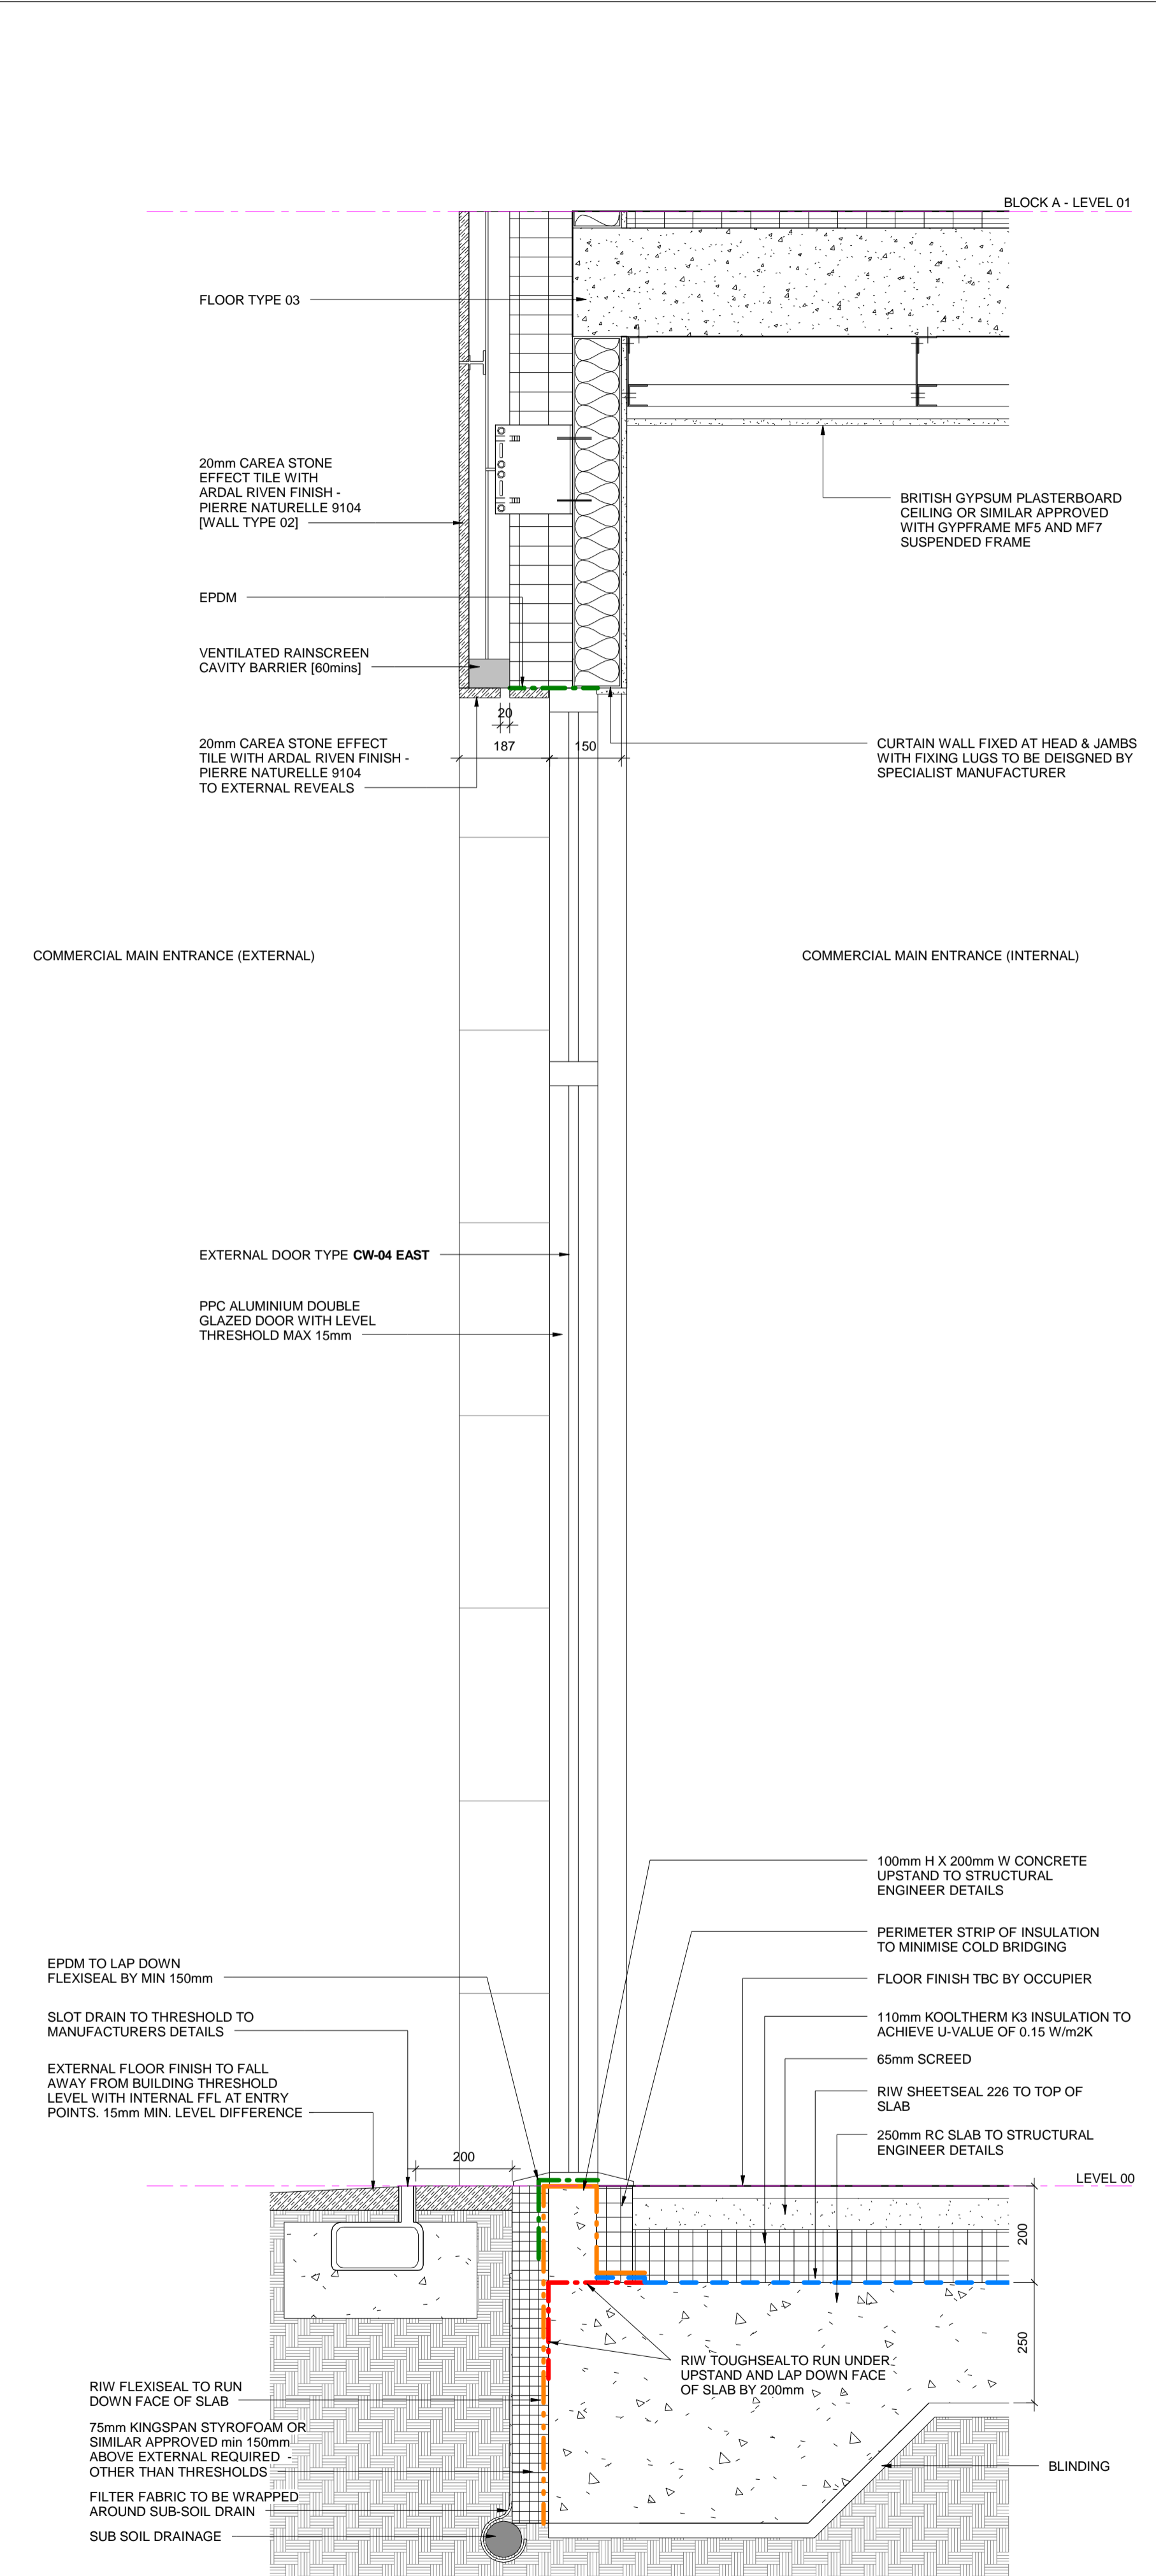


3 THRESHOLD DETAIL - COMMERCIAL DOOR - SECTION
1 : 10

REVISION DETAILS		DATE	DRW	CHK
A	Planning Details Issued to IPS	23.03.15	KM	DMA
B	Discharge of Planning Condition 2	09.04.15	KM	DMA
C	Building Height Consent for Approval of MMA	22.10.15	KM	DMA
D	Revised and Issued to Planning	16.02.03	KM	DMA

NOTE: DRAWINGS TO BE READ IN CONJUNCTION WITH SHEET 474

KEY	RESIDUAL RISK

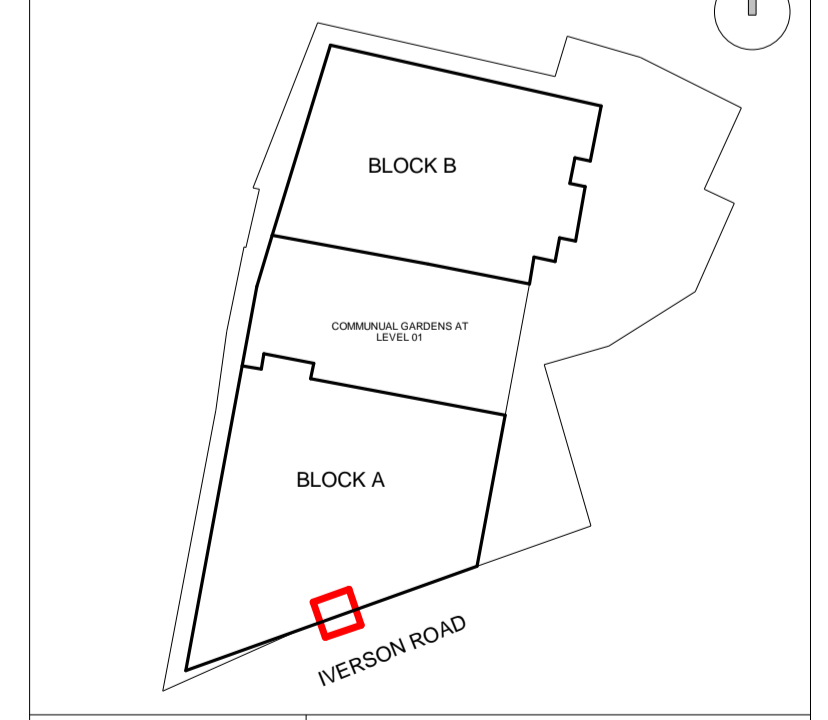

ORIGINATOR davidmillerarchitects WWW.DAVID-MILLER.CO.UK	DRAWING TITLE COMMERCIAL DOOR DETAIL
JOB TITLE 159-161 IVERSON ROAD, WEST HAMPSTEAD, LONDON, NW6 2RB	JOB NO 335
PROJECT ORIGIN IVR DMA ALL SL DET A3 823 D	STATUS FOR INFORMATION
SCALE 1 : 10 @A1	DATE 03/03/15
	CHECKED DMA
	APPROVED DMA

