


BASEMENT FLOOR PLAN



GROUND FLOOR PLAN

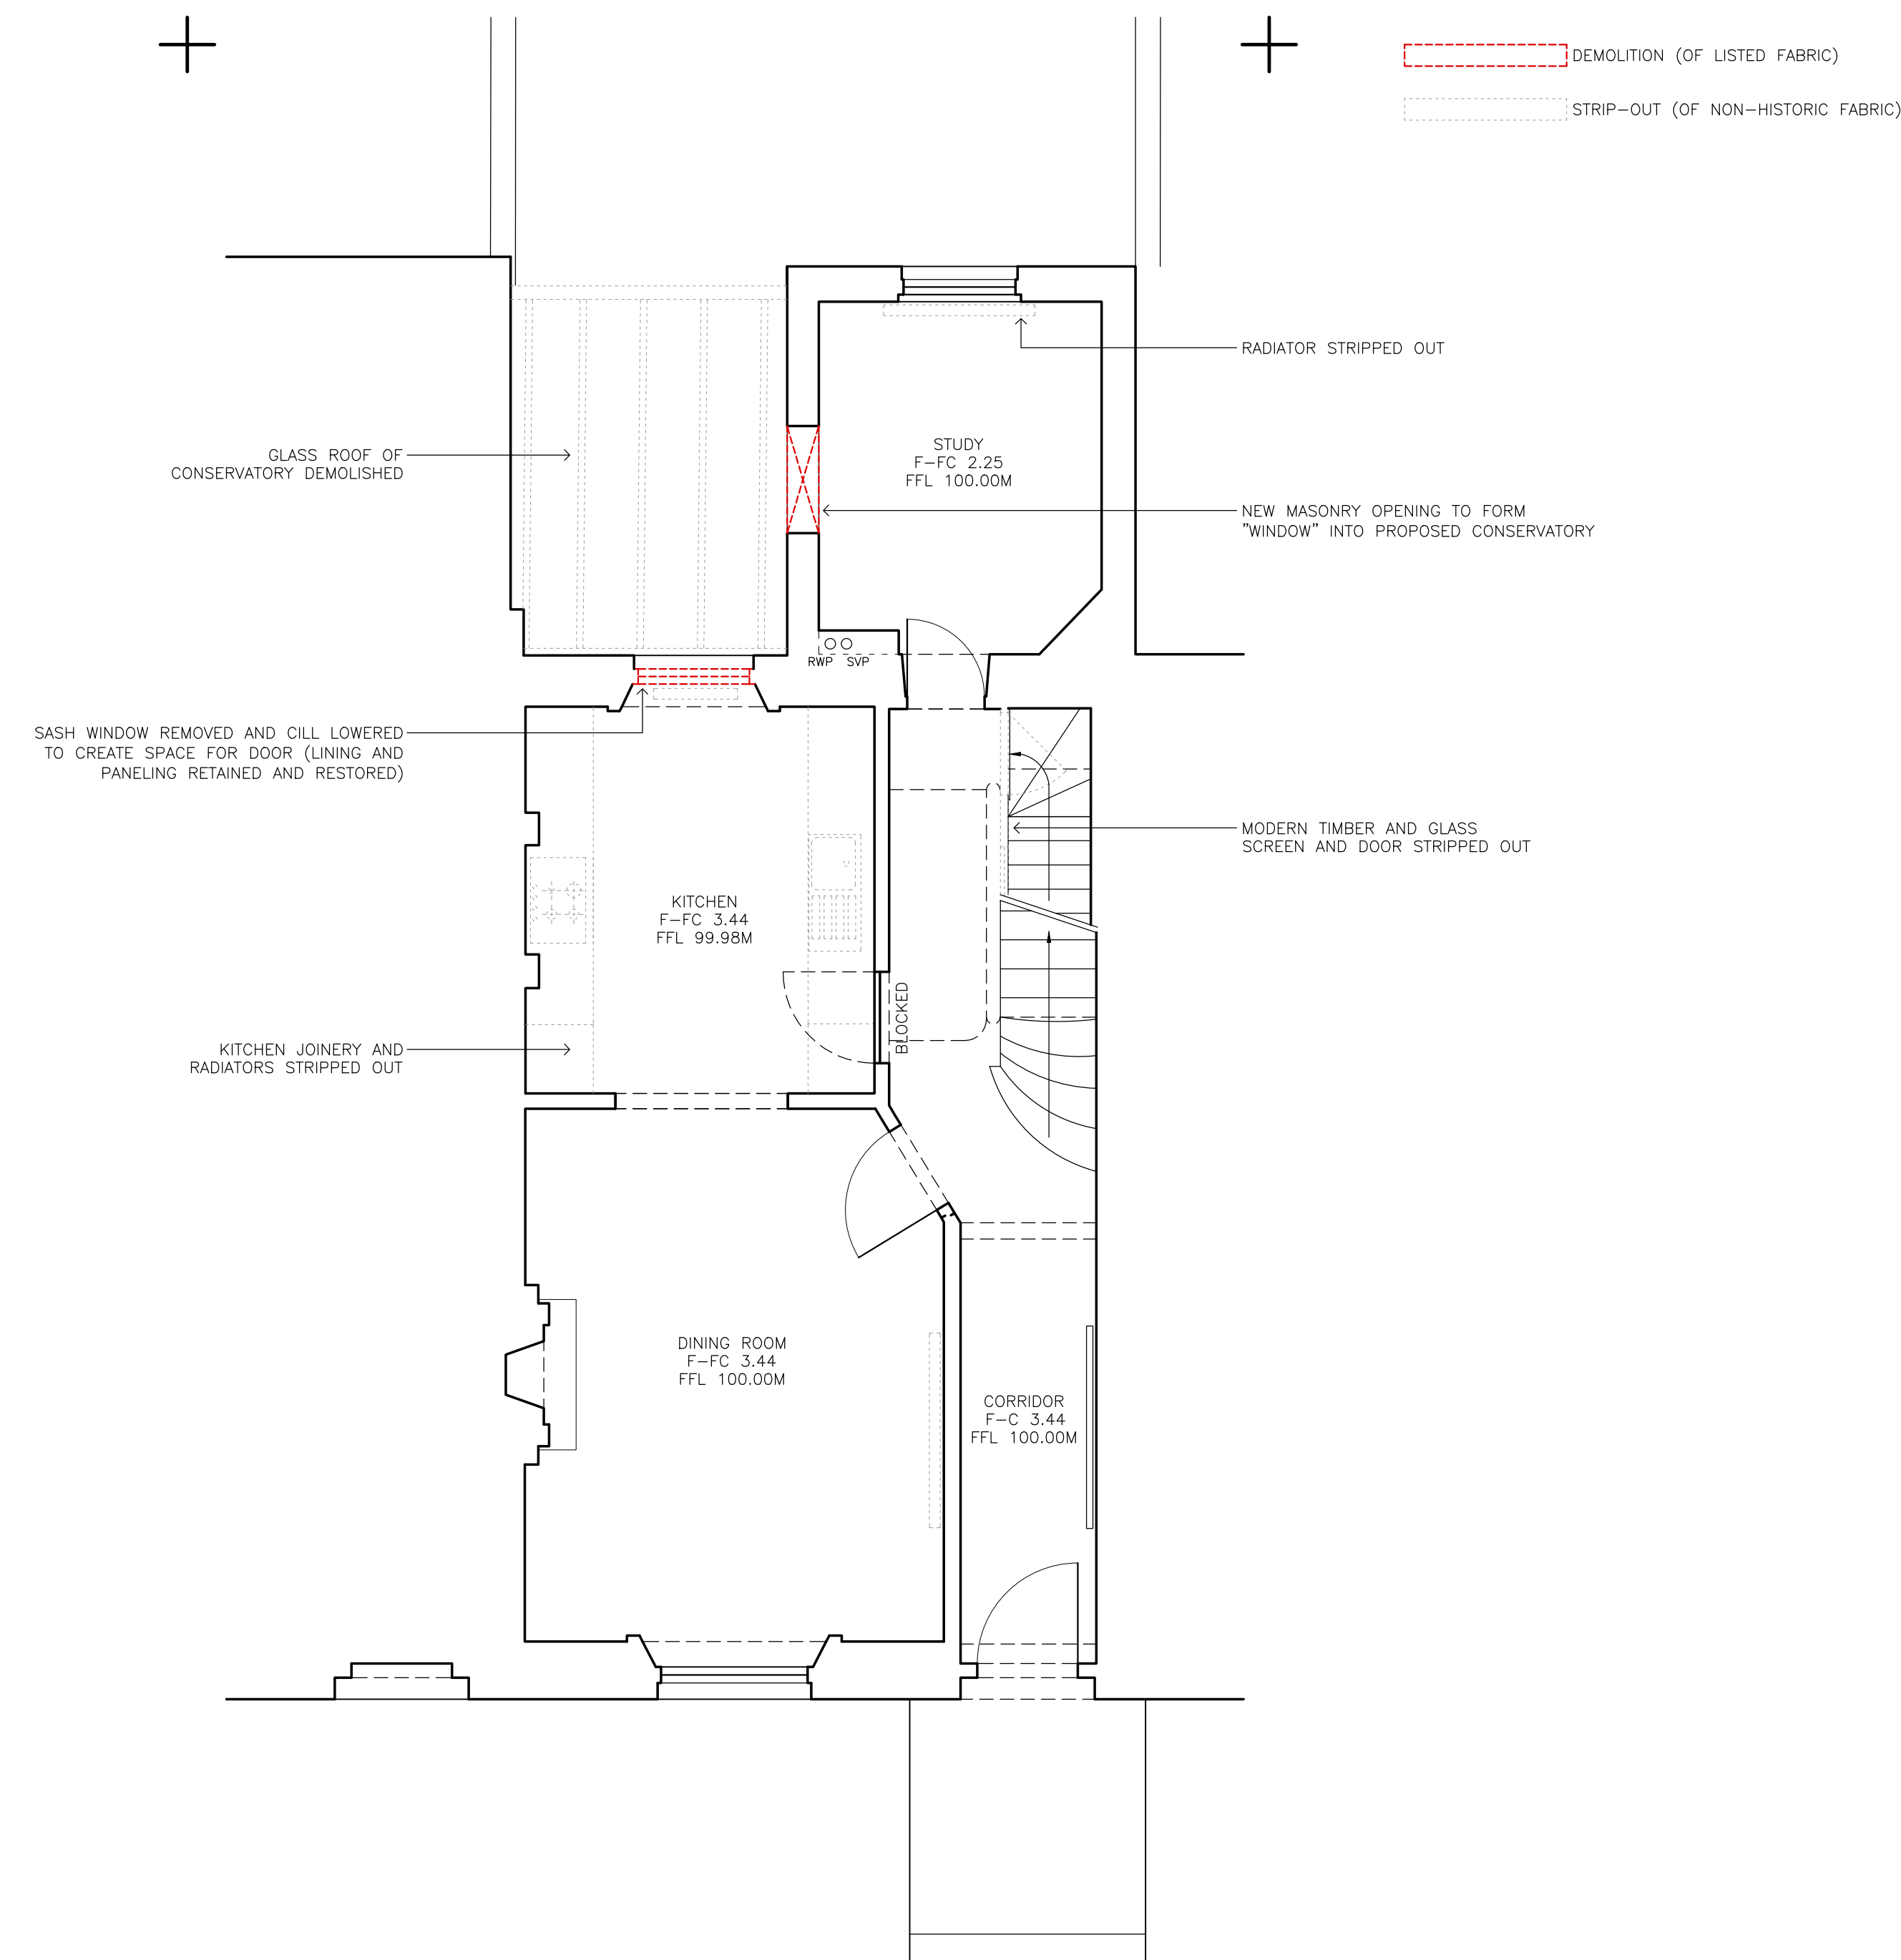