


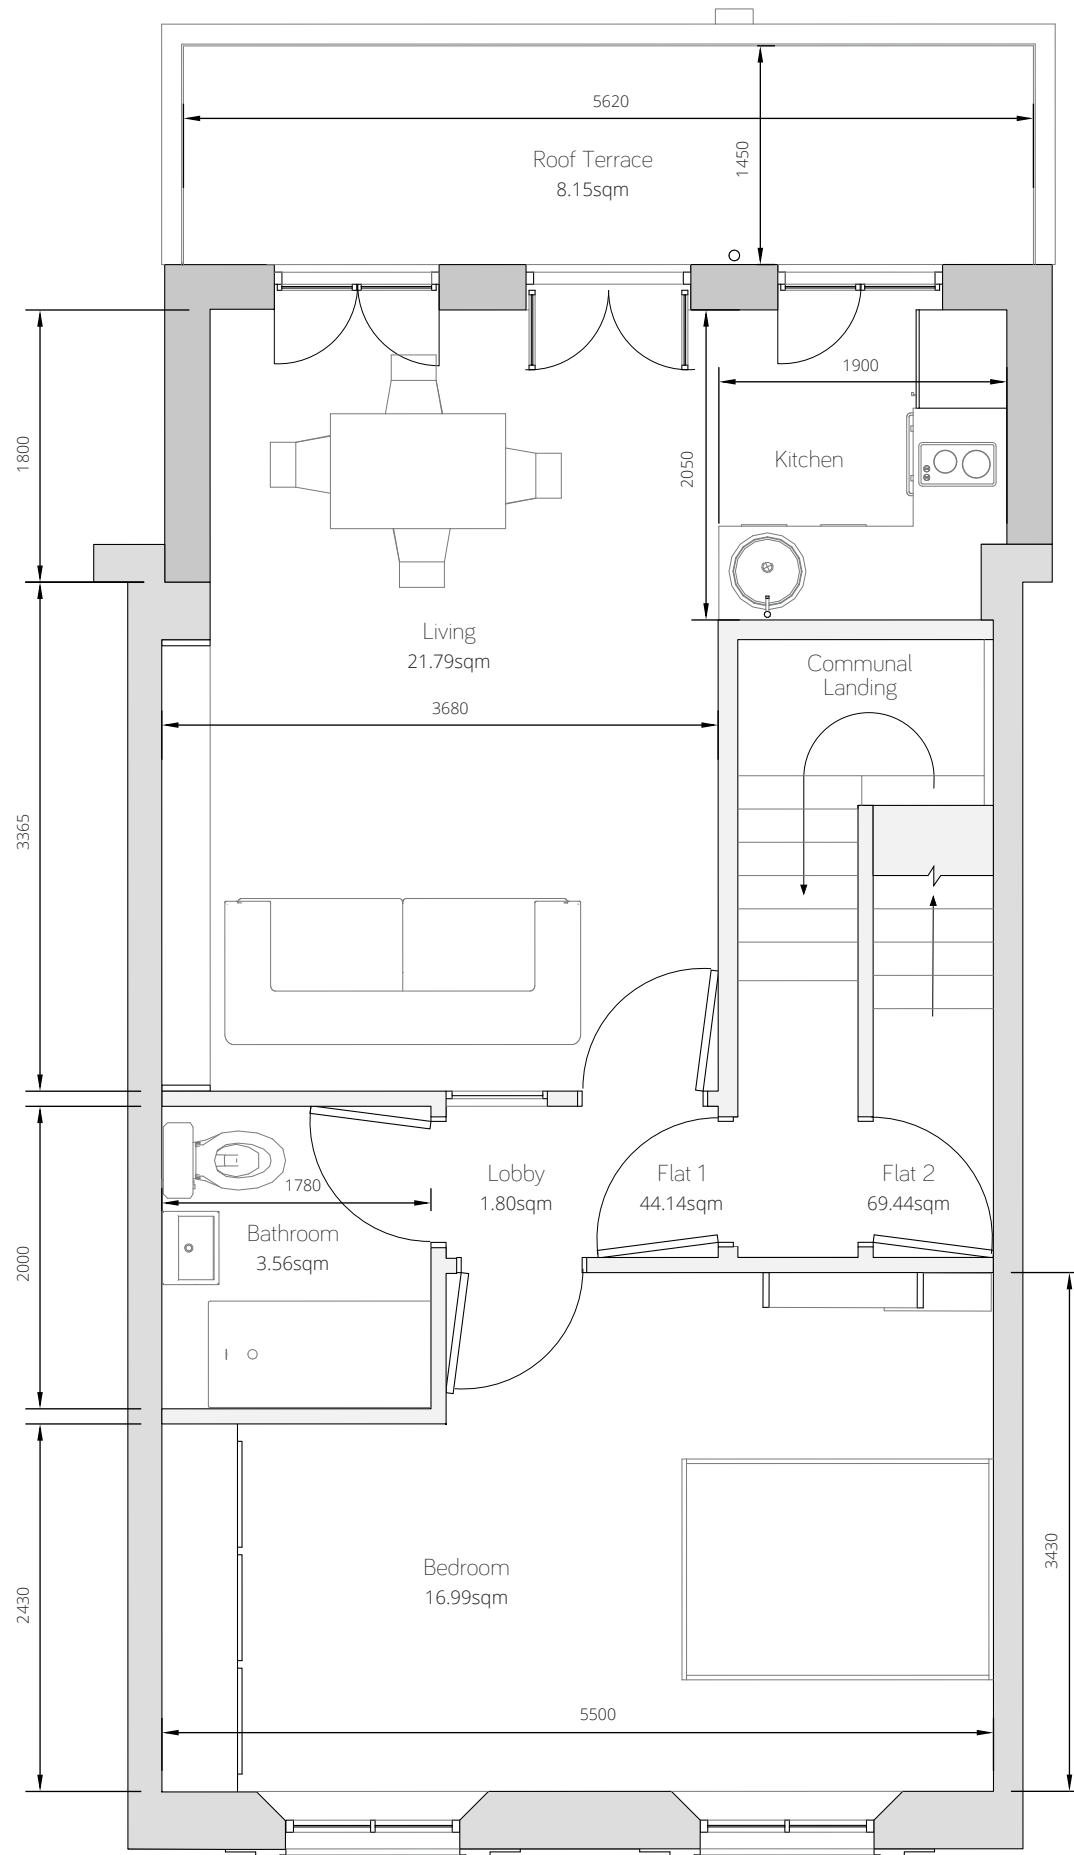

1st Floor - Proposed
(9.49sqm additional)