


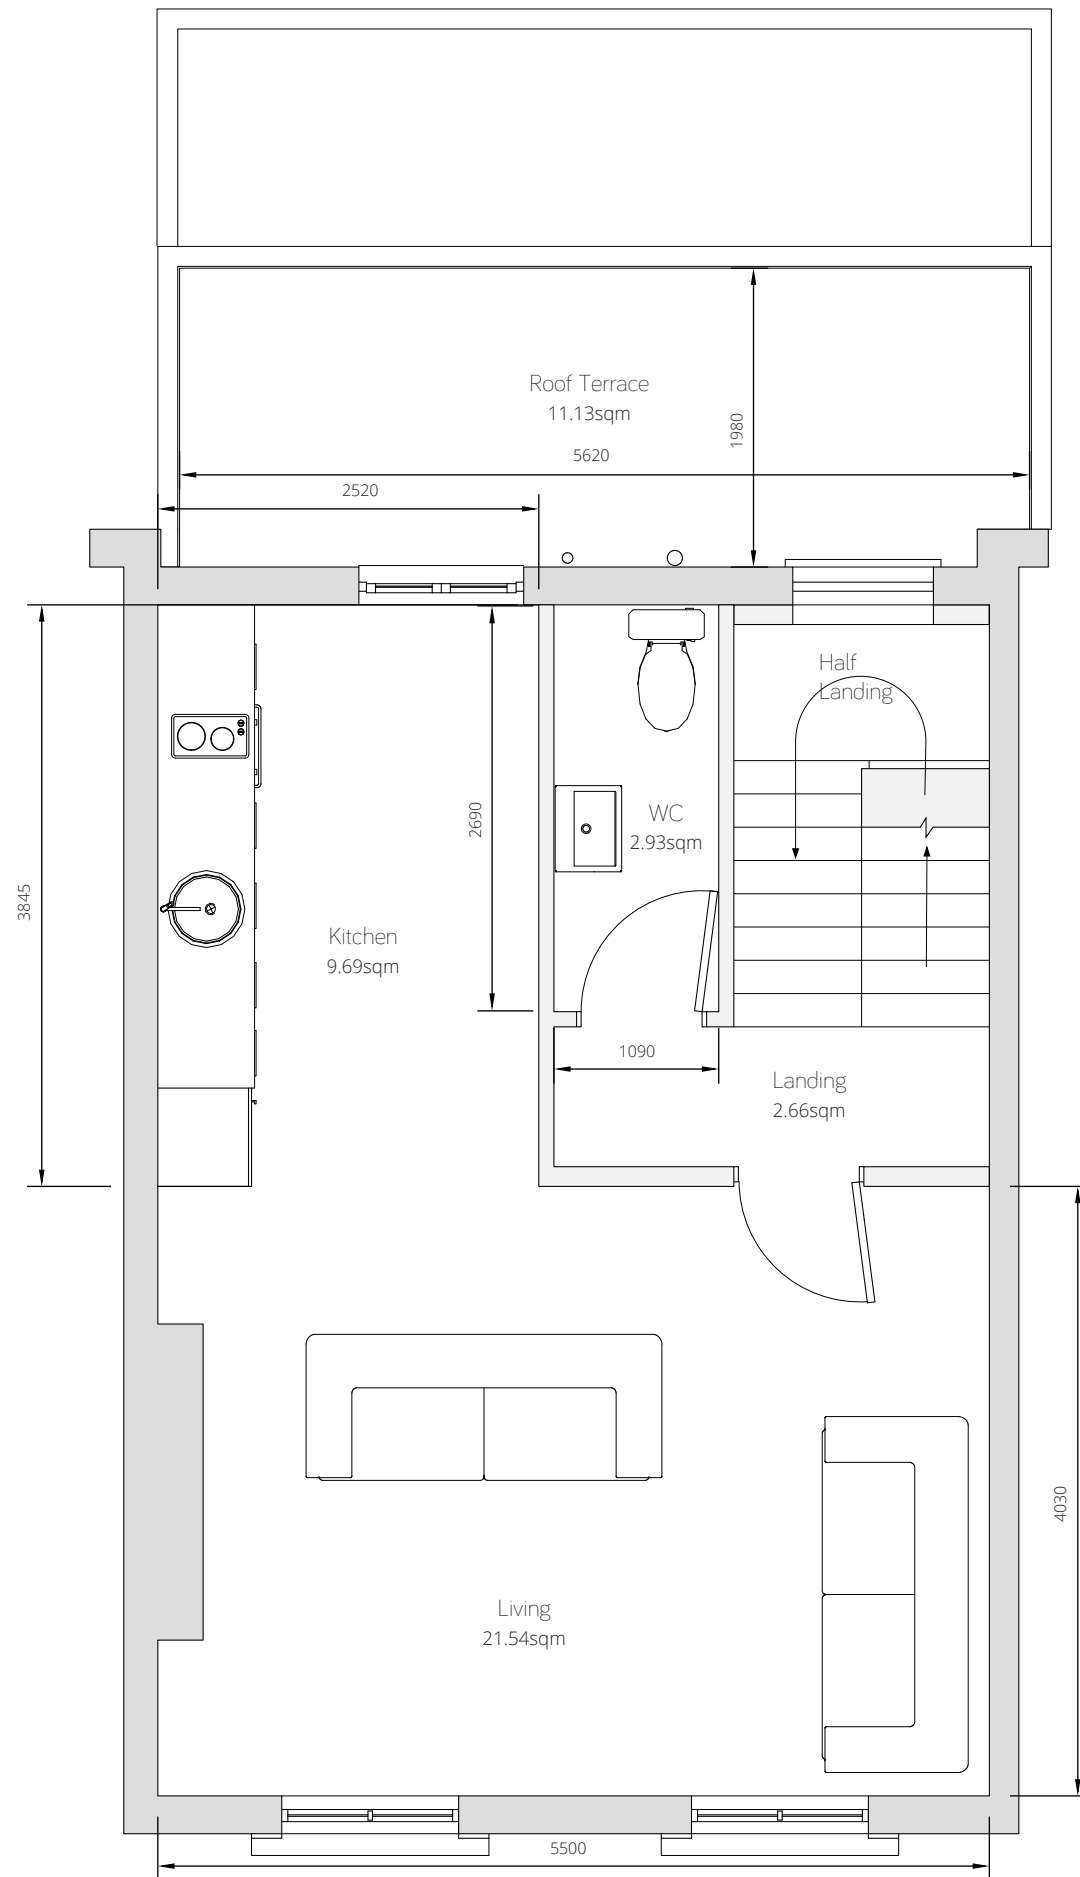

2nd Floor - Proposed

