
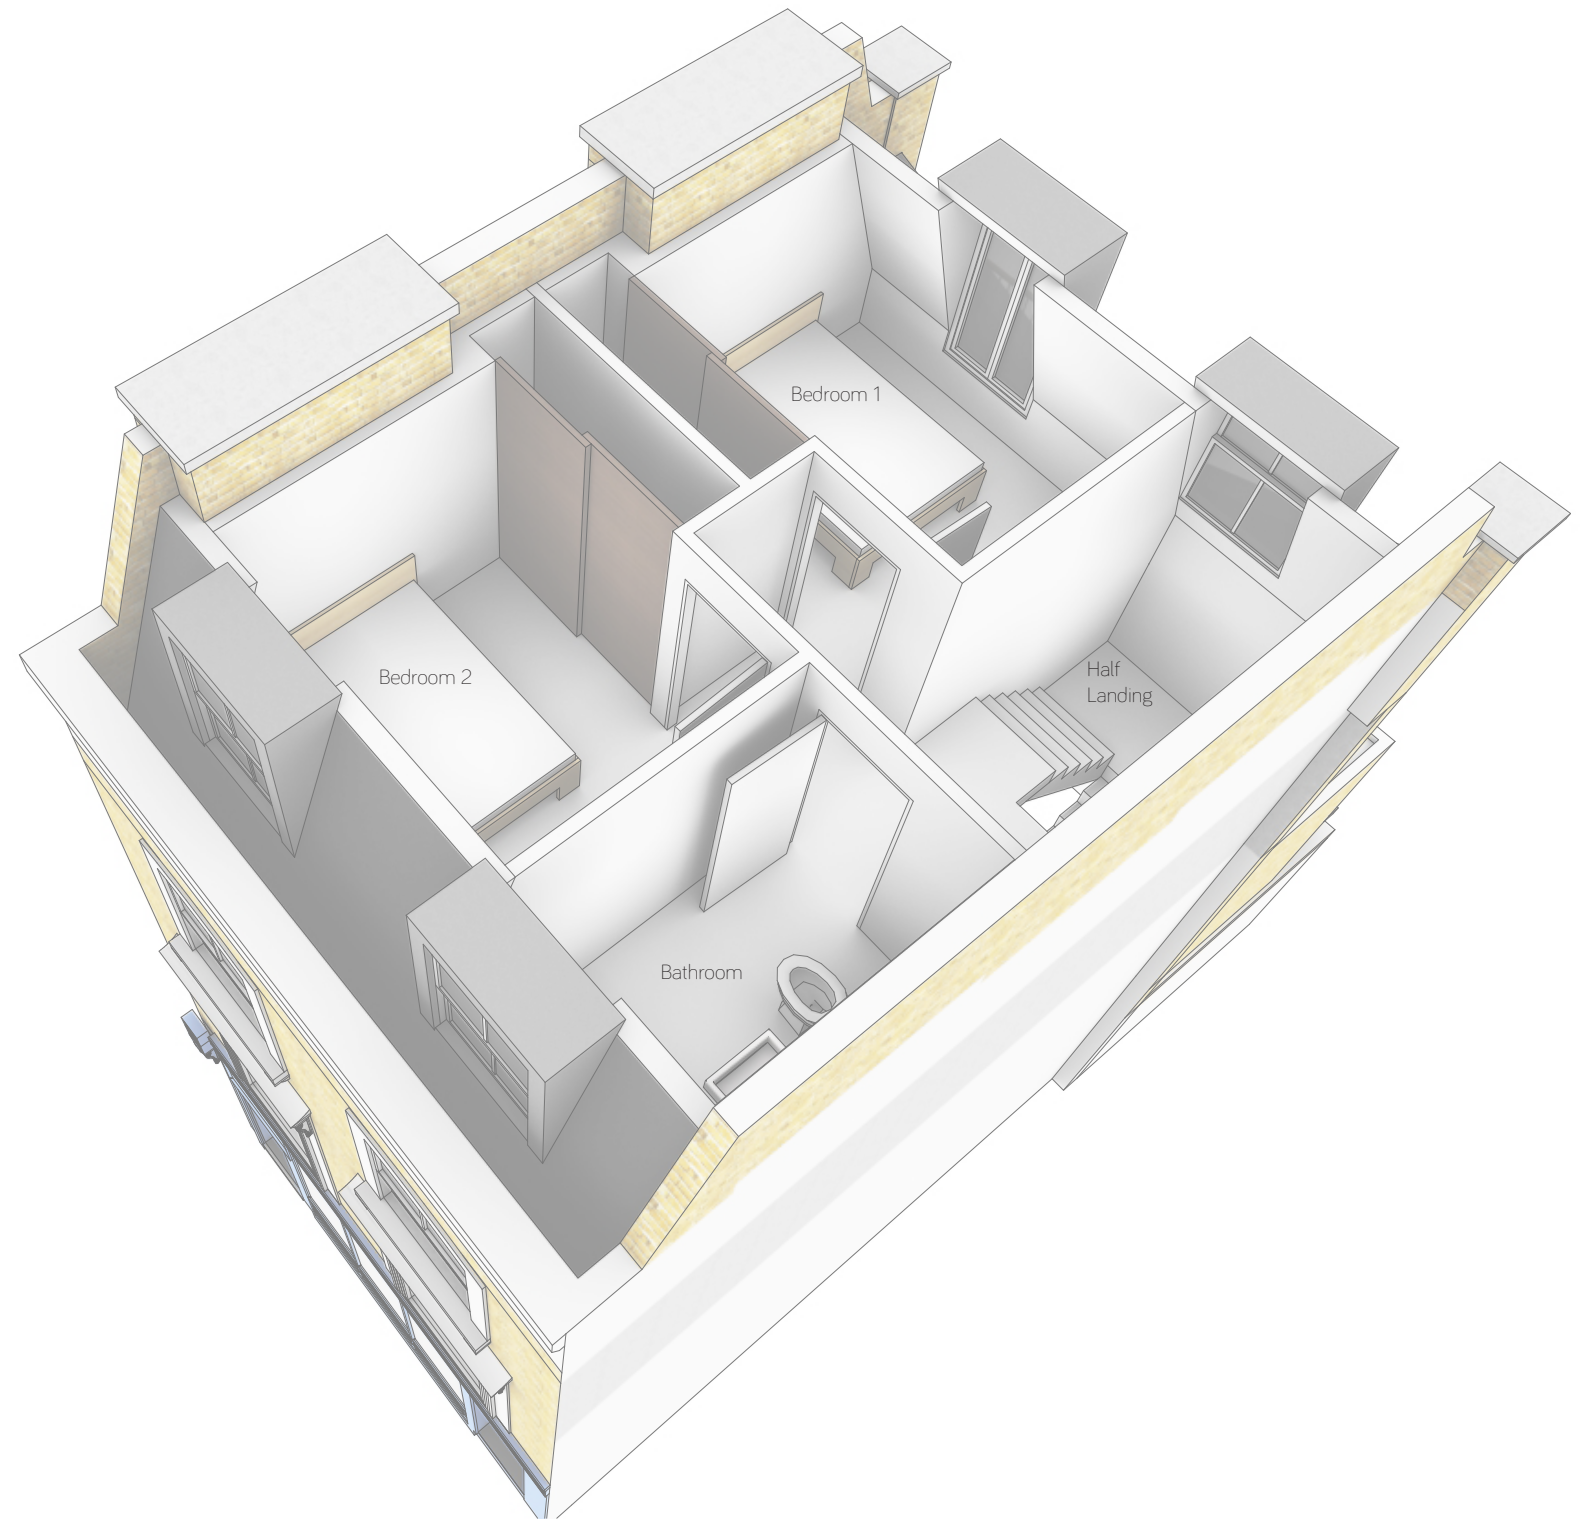


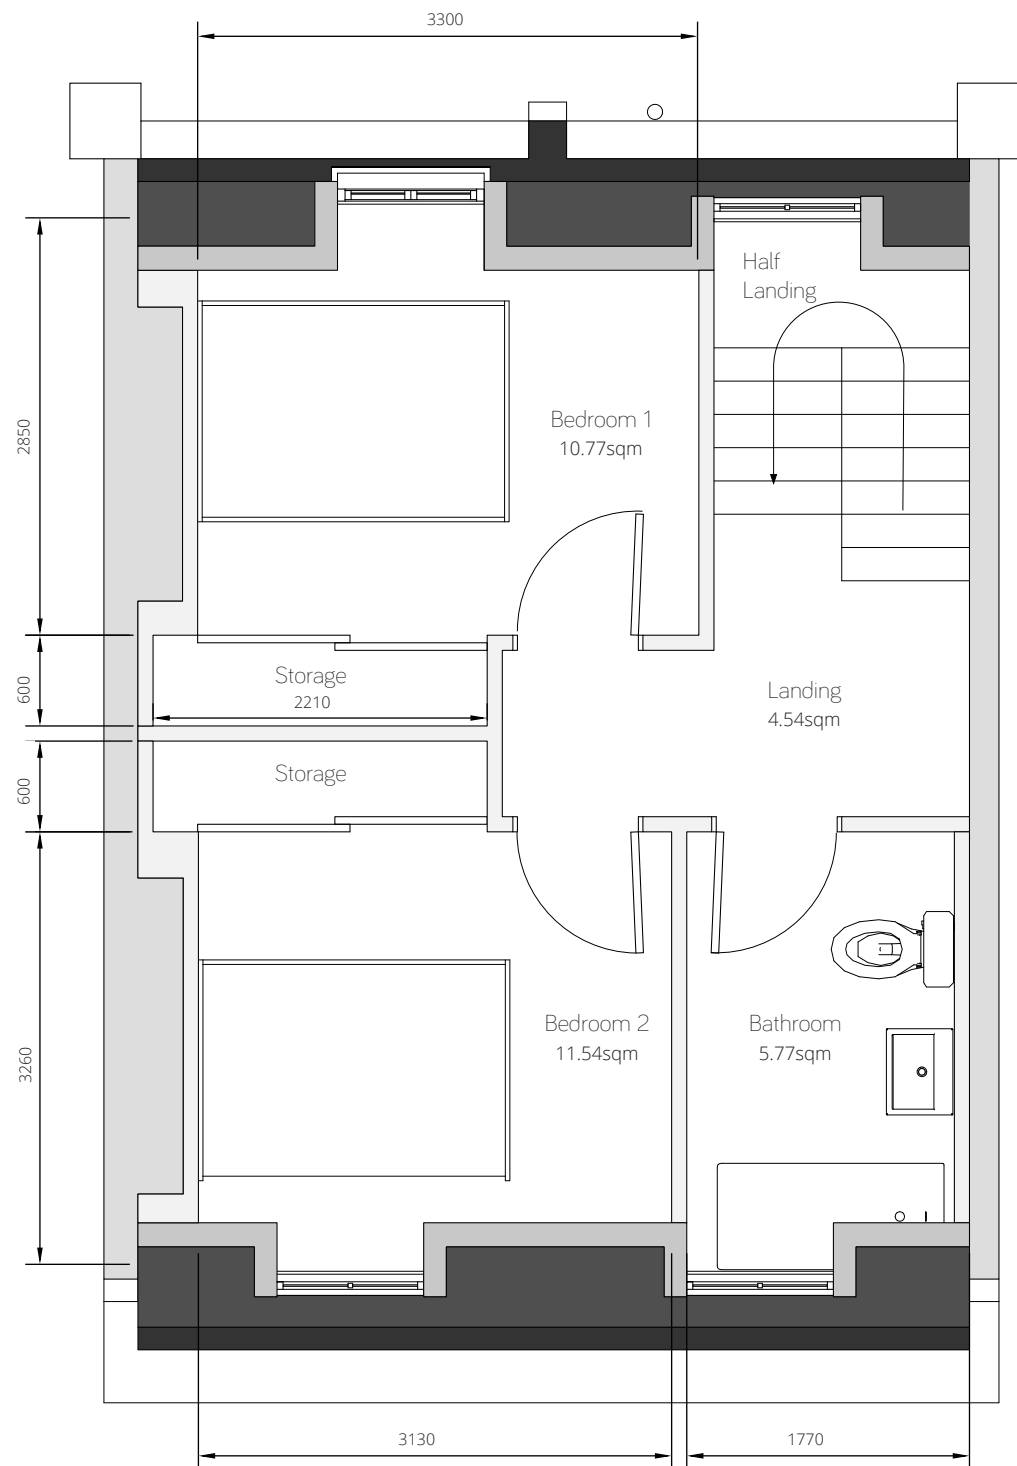

3rd Floor - Proposed
(32.62sqm additional)