


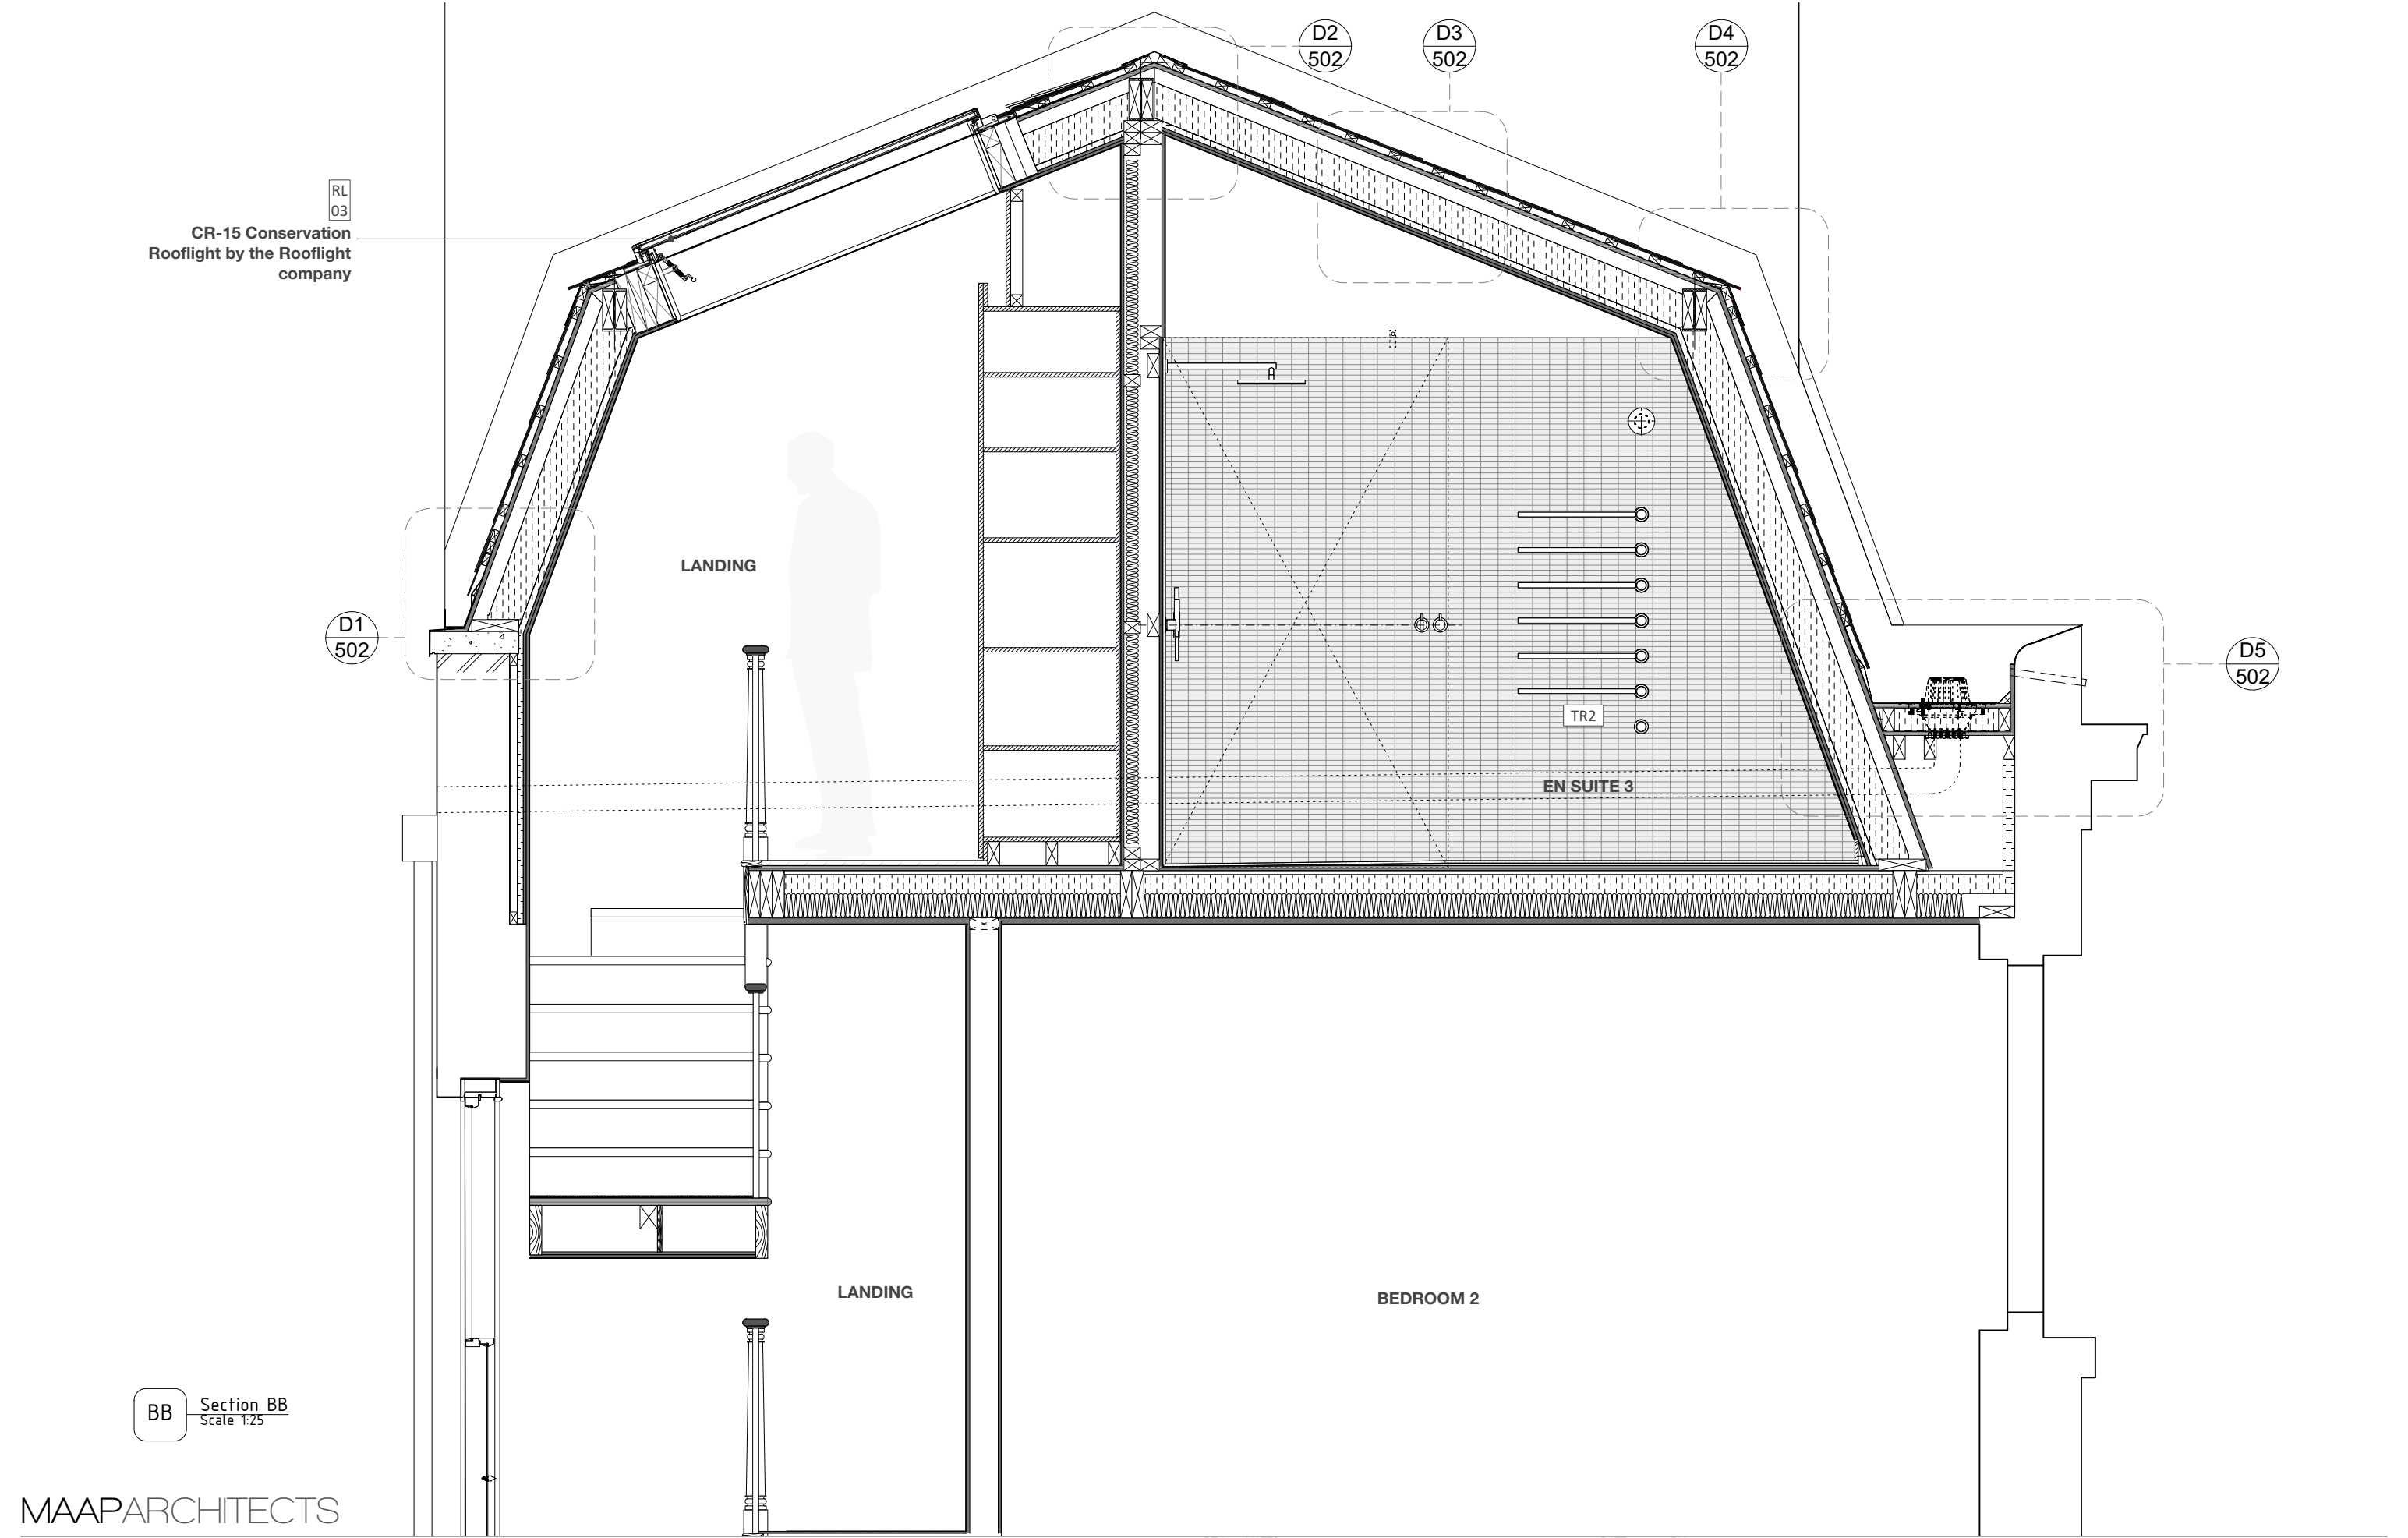

MAAPARCHITECTS

V +44 (0)783 1816 512 M +44 (0)773 1045 701  
A +44 (0)7900 910 606 E info@maaparchitects.co.uk  
www.maaparchitects.co.uk

TENDER

© MAAP ARCHITECTS LLP

|                                                  |                |          |            |
|--------------------------------------------------|----------------|----------|------------|
| TITLE                                            |                |          |            |
| Section BB                                       |                |          |            |
| PROJECT                                          |                |          |            |
| 197 Albany Street, NW14AB for Mr & Mrs Slobodyan |                |          |            |
| JOB NUMBER                                       | DRAWING NUMBER | REVISION | DATE       |
| 020                                              | (T) 300        | 0        | 23.12.2015 |
| SCALE                                            | DRAWN          | CHECKED  |            |
| 1:25 @ A3                                        | AP             | MA       |            |

| REV | NOTES             | DATE     | BY |
|-----|-------------------|----------|----|
| 0   | Issued for Tender | 23.12.15 | AP |
| 1   | x                 | xxxxxx   | x  |