

18-19 Jockey's Fields

B


C

D

A

D

A

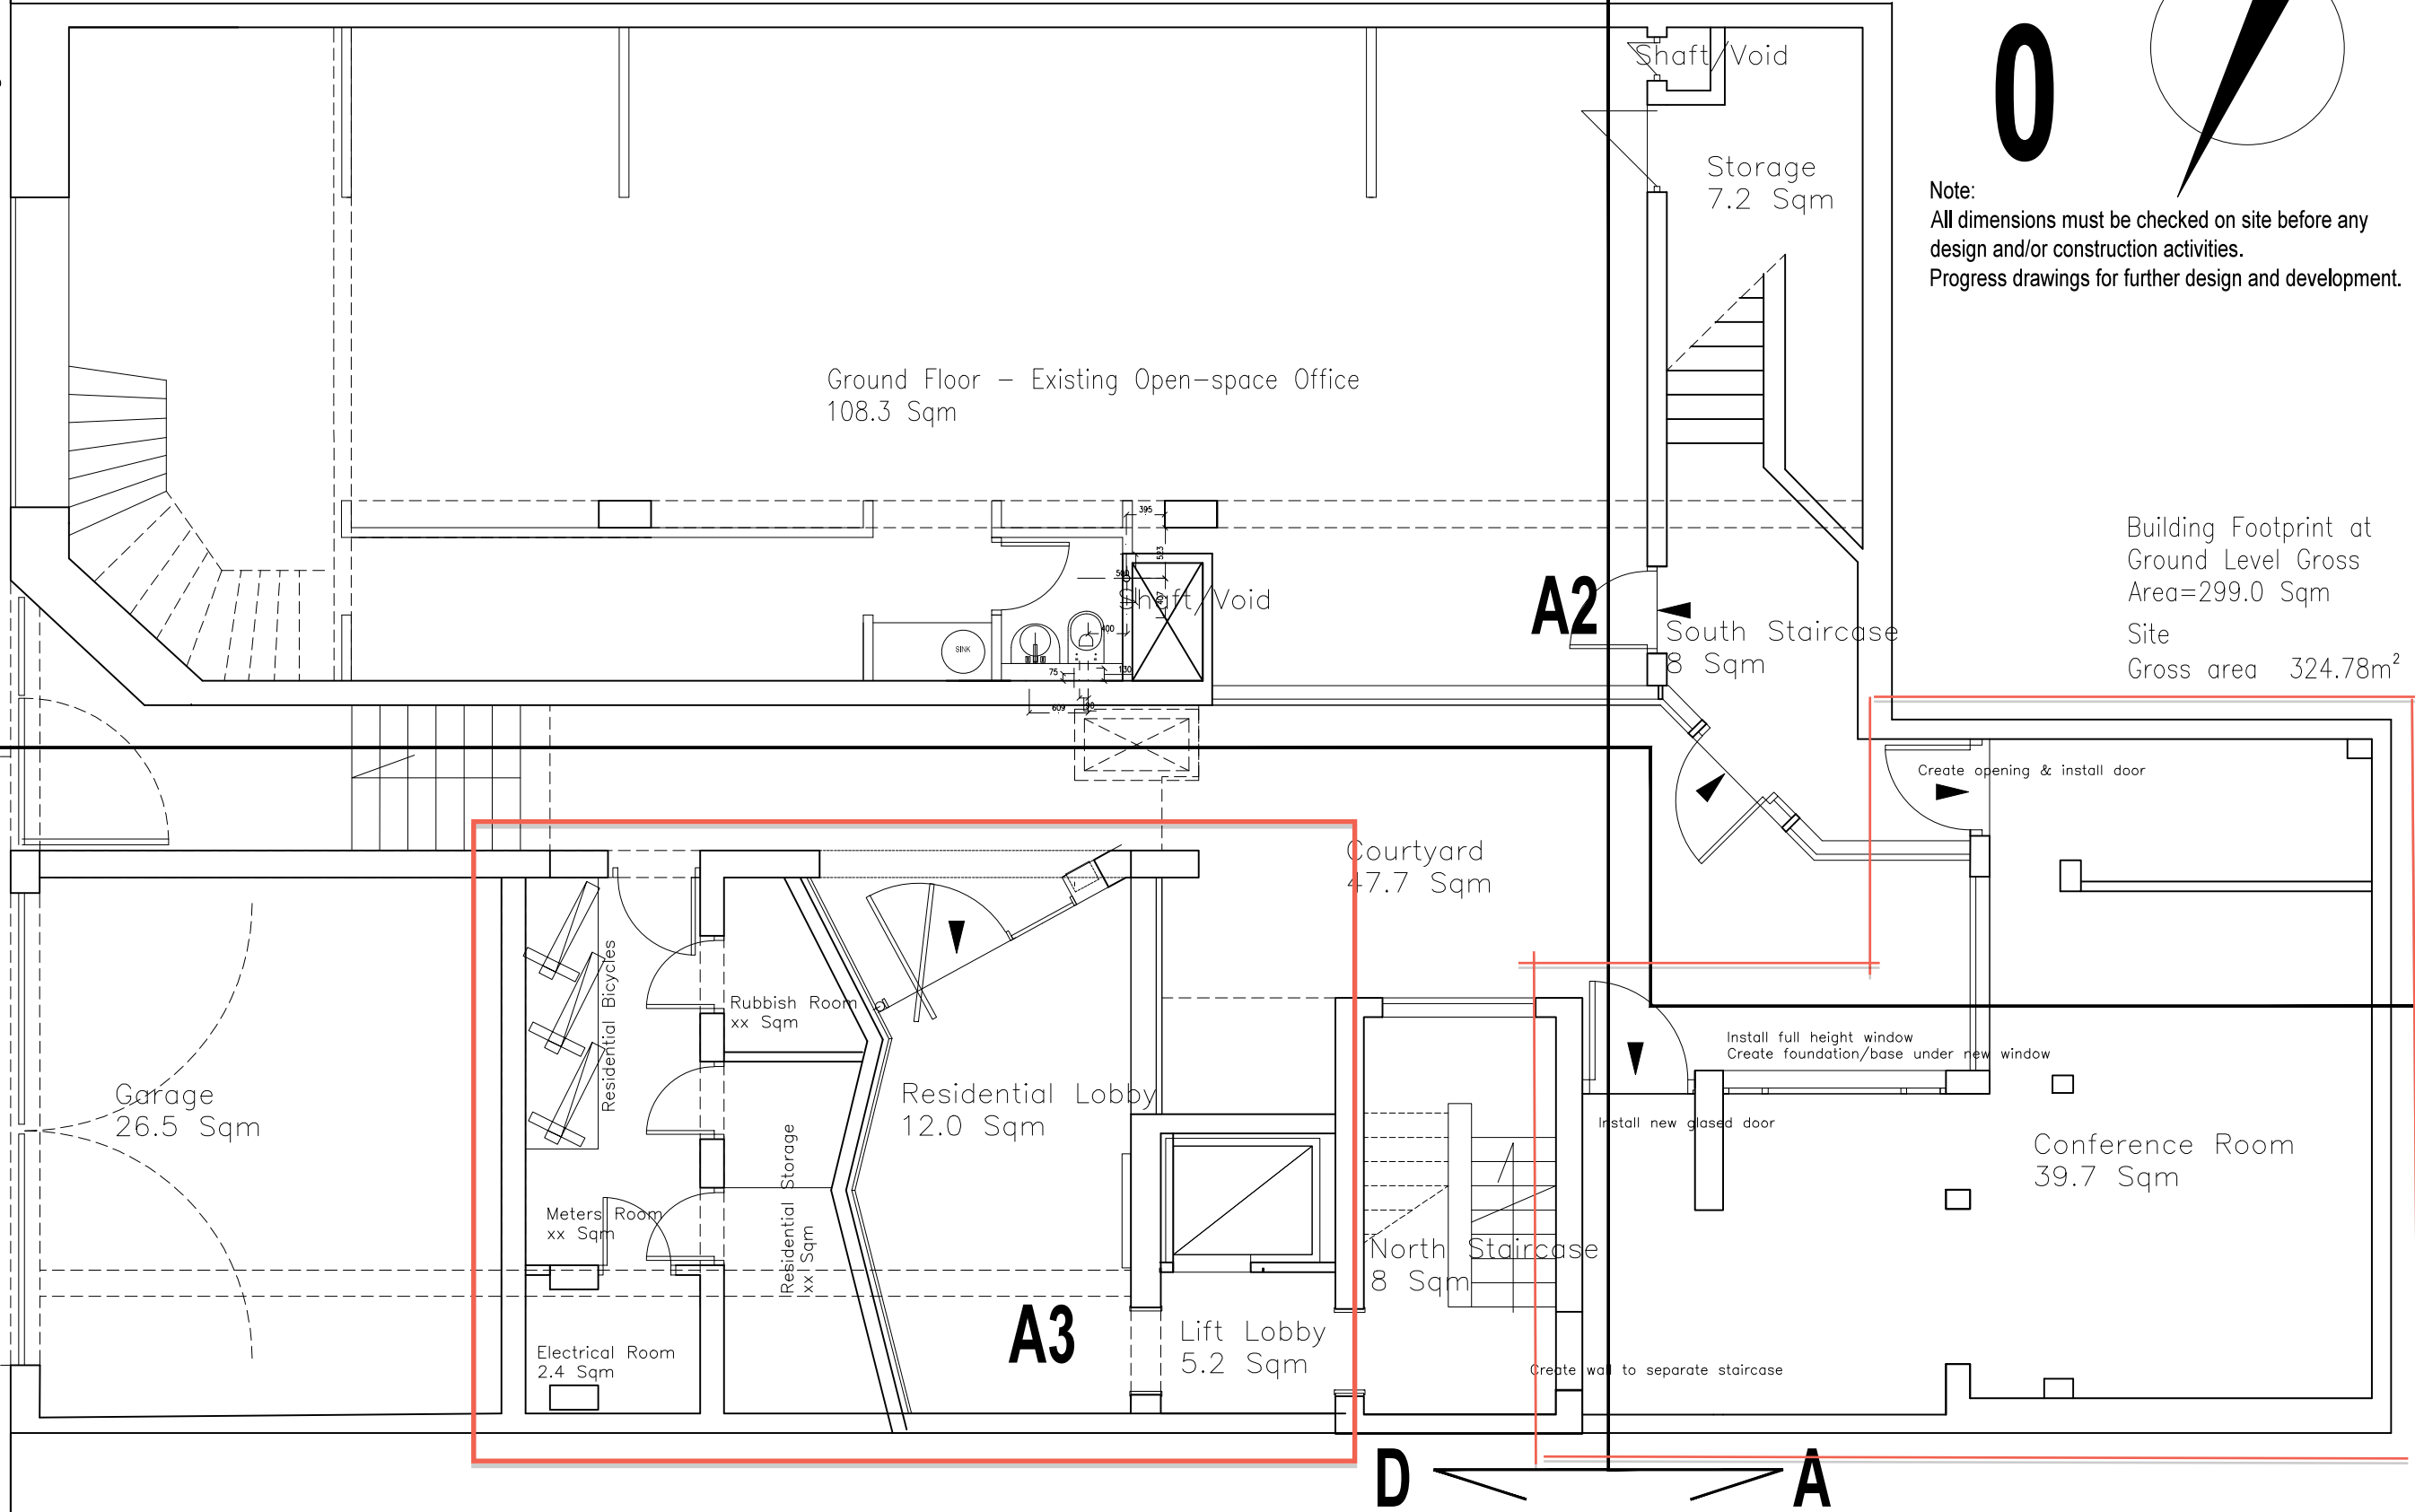

0

Note:
All dimensions must be checked on site before any design and/or construction activities.
Progress drawings for further design and development.

Building Footprint at
Ground Level Gross
Area=299.0 Sqm
Site
Gross area 324.78m²

B

C