




**BASEMENT**

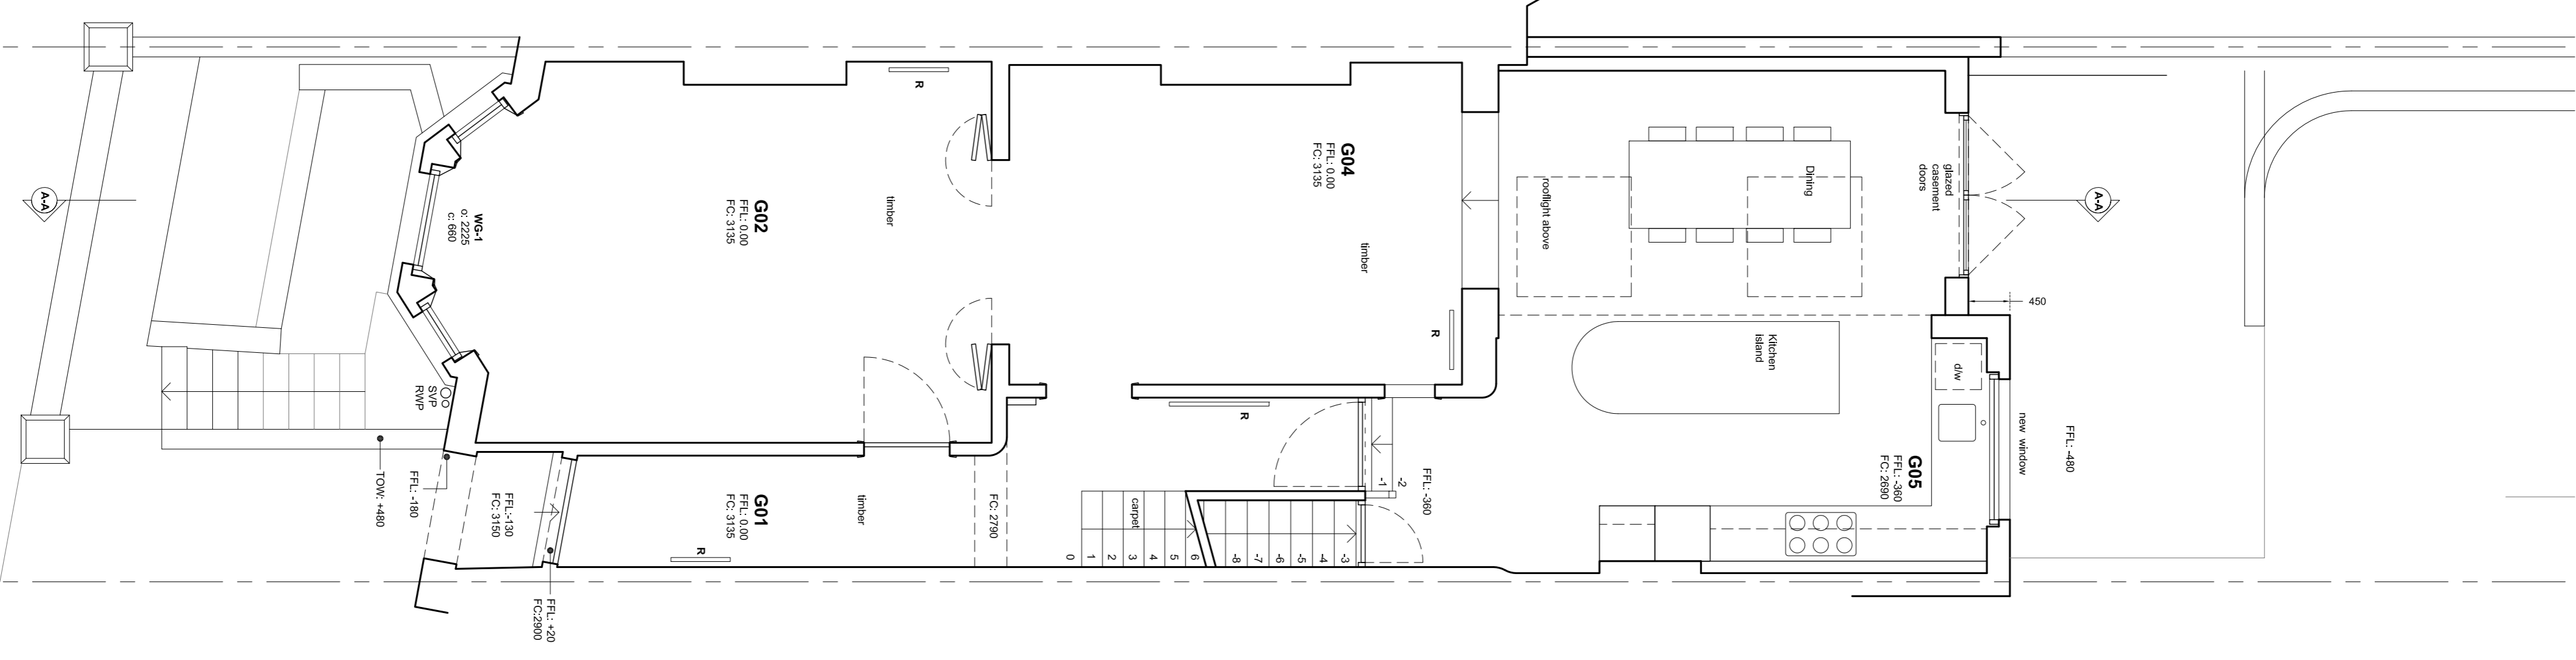


**GROUND FLOOR**

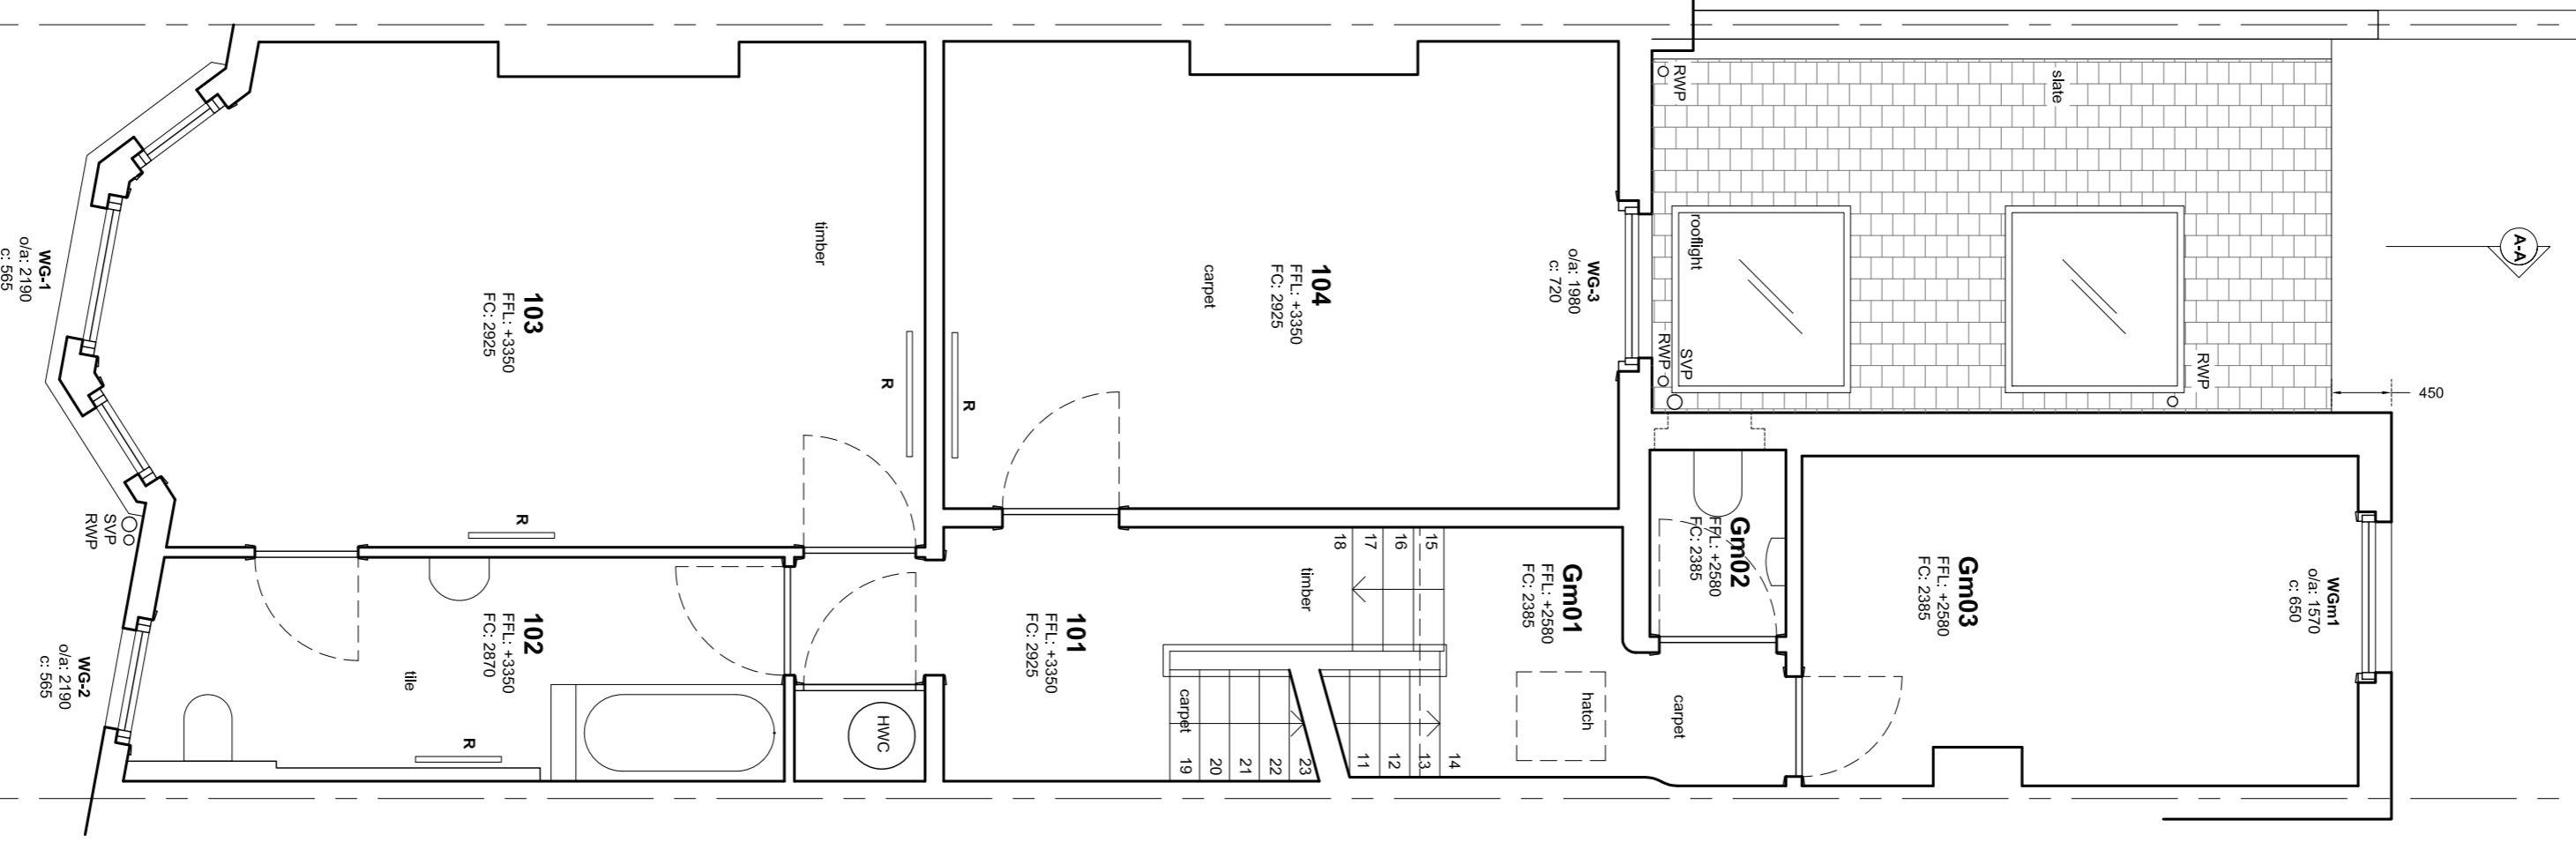



**FIRST FLOOR**

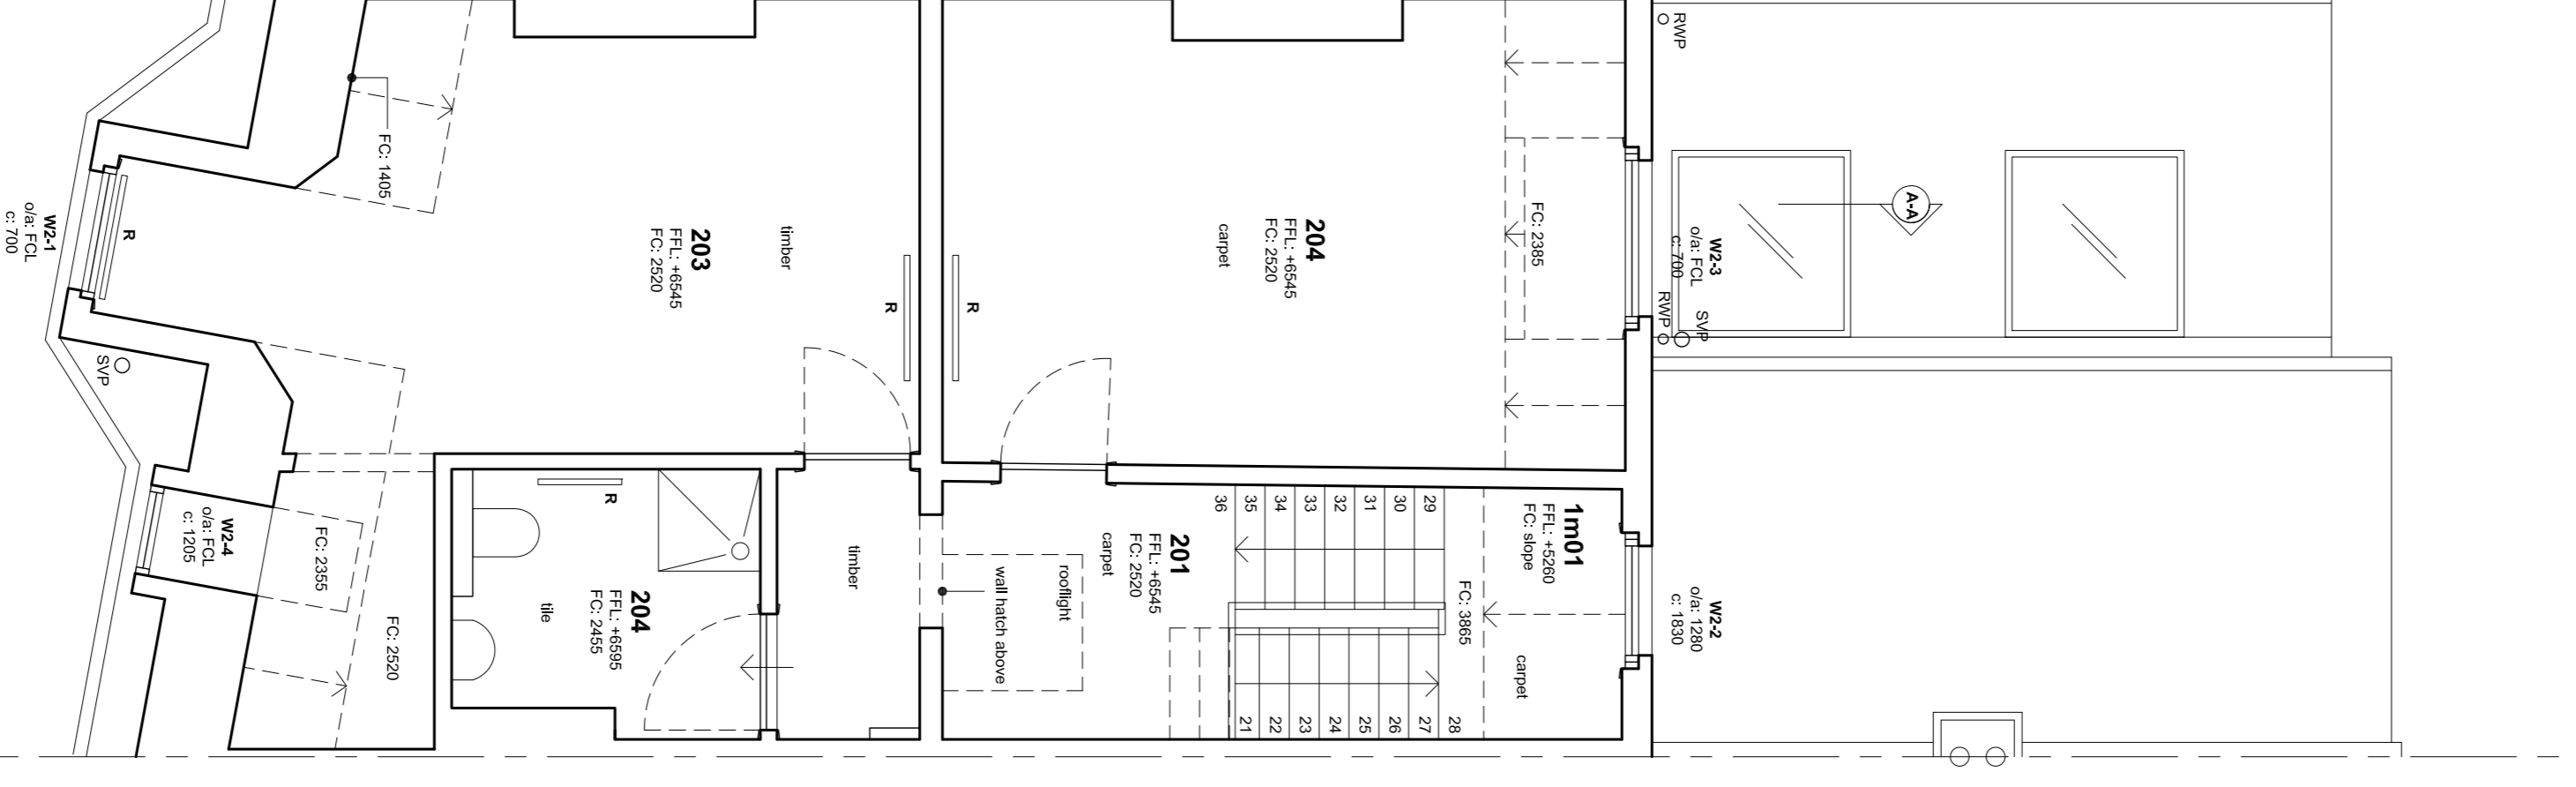

**SECOND FLOOR**

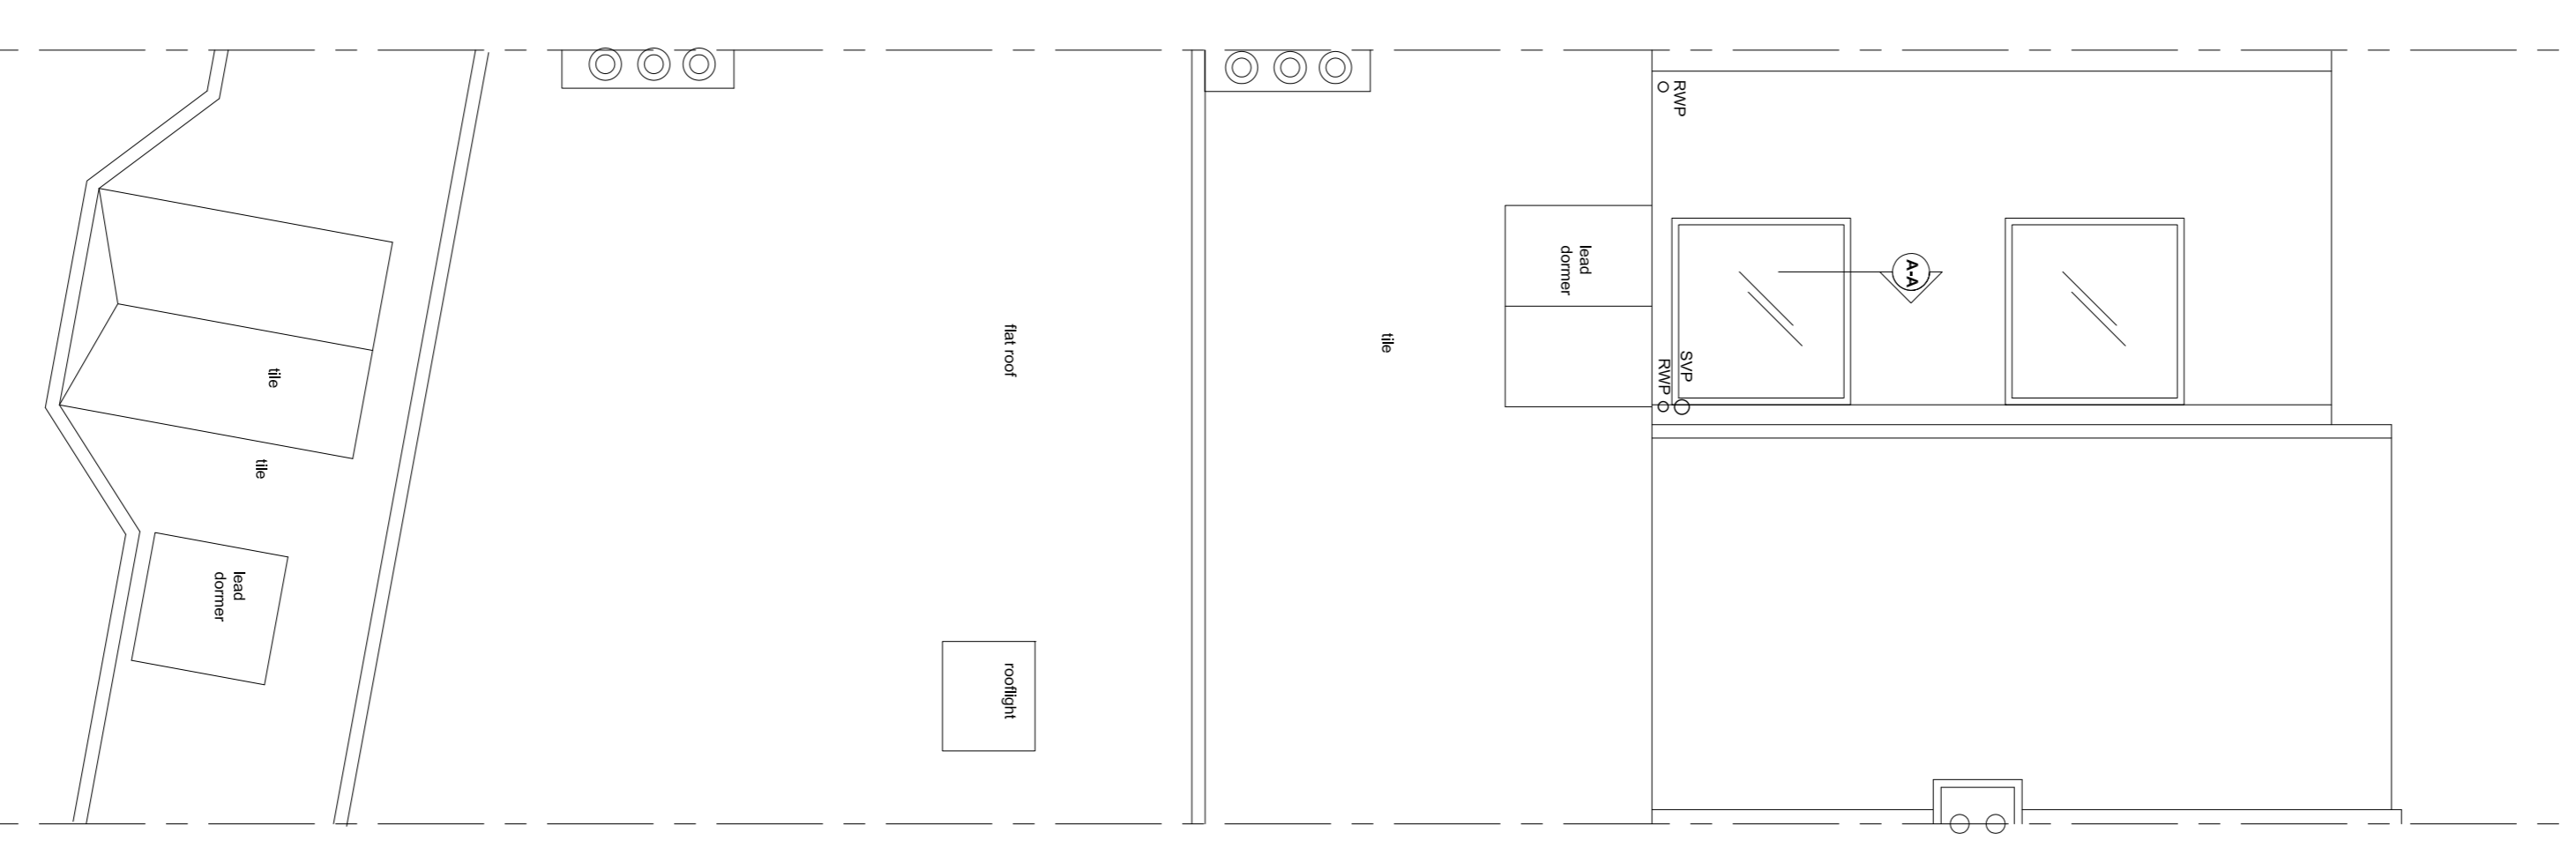

**PROJECTED ROOF**

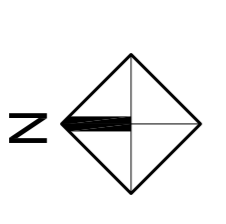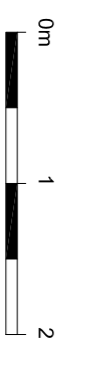


**Fcarthitects**  
 27 Inglewood Road  
 Planning  
 Proposed plans  
 27IR\_AL(1) 001 E