





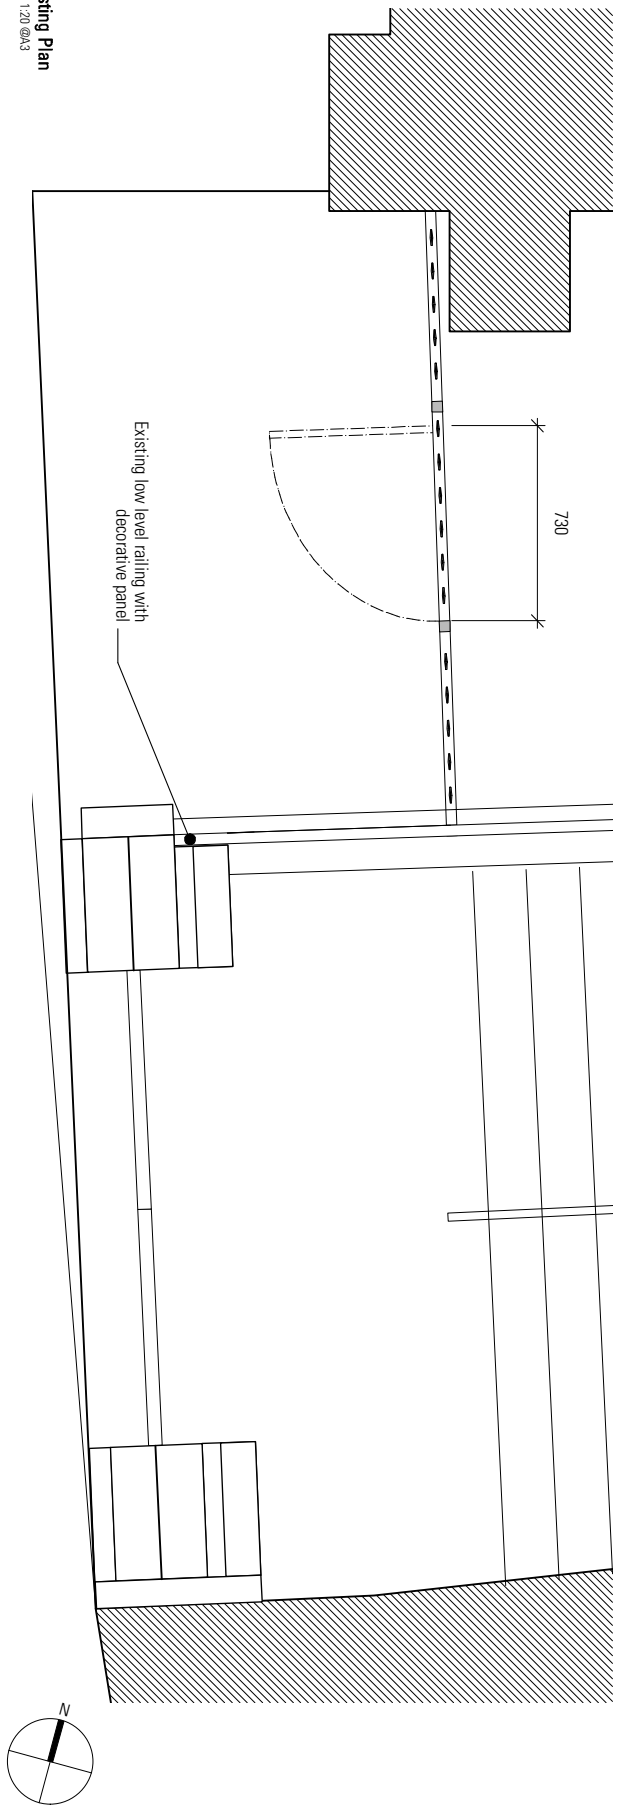

01 Existing Plan
Scale 1:20 @A3

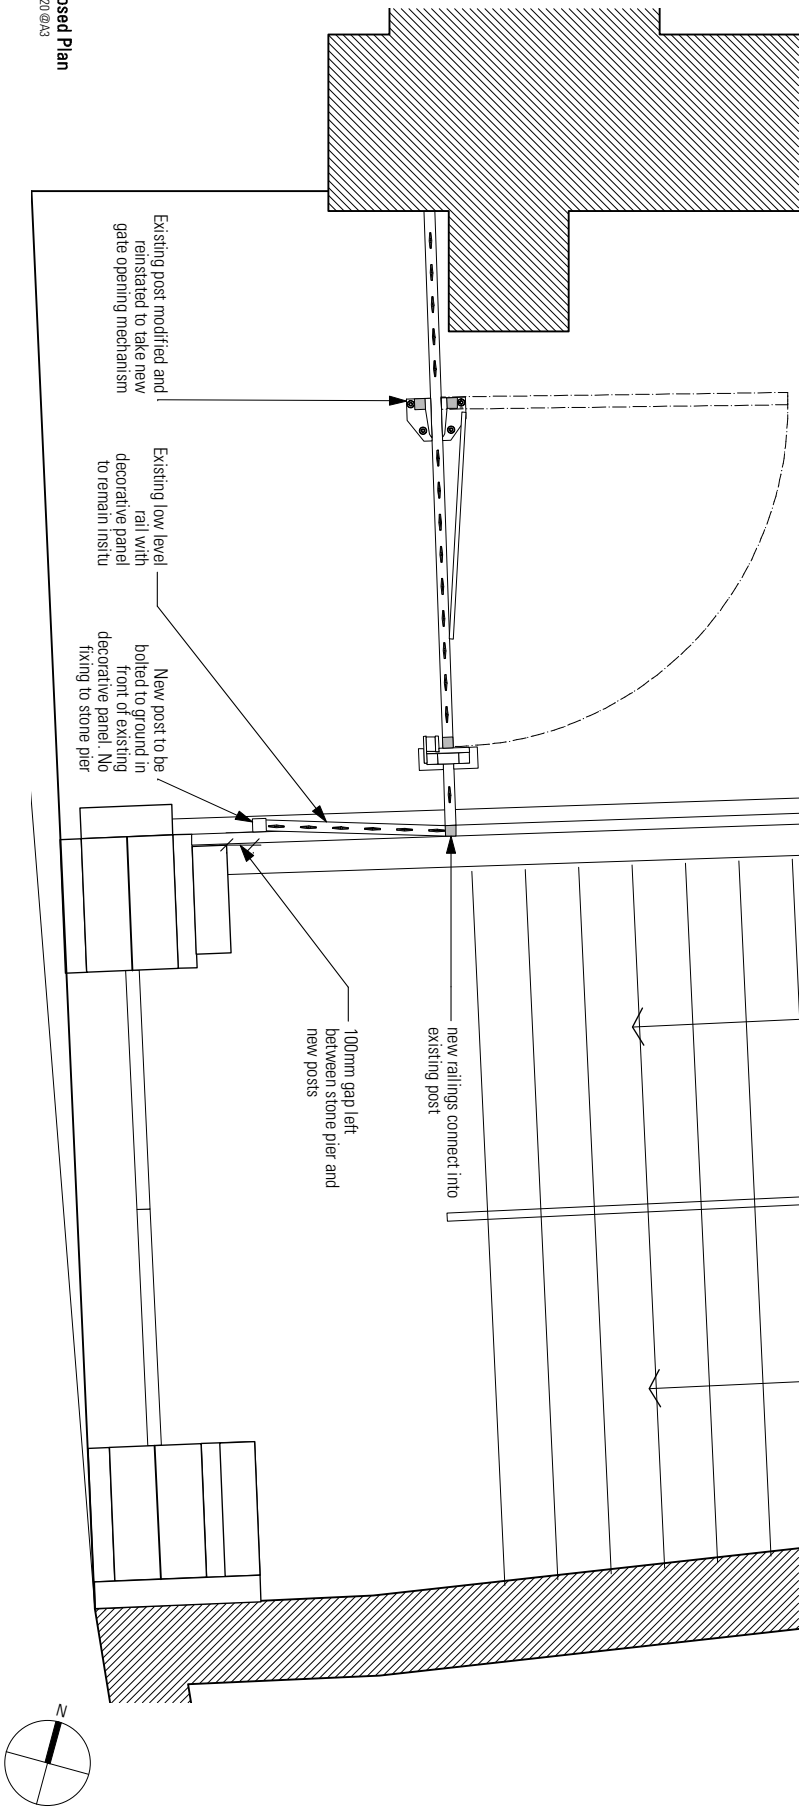

02 Proposed Plan
Scale 1:20 @A3

---	--	---	--	---	--