




Internal Elevation 108
Datum 58.00m

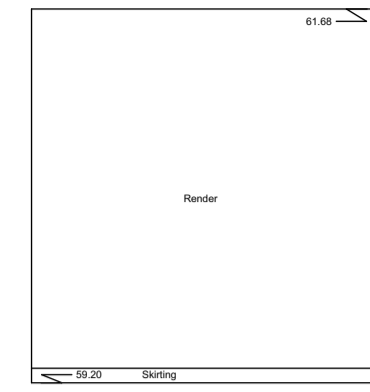


Internal Elevation 109
Datum 58.00m

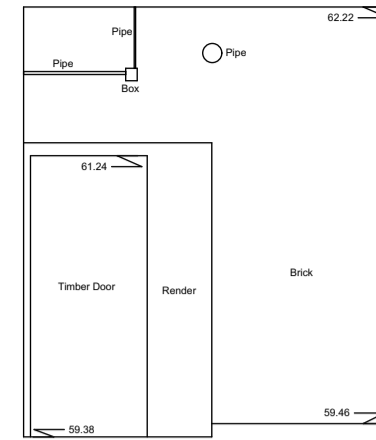


Internal Elevation 110
Datum 58.00m

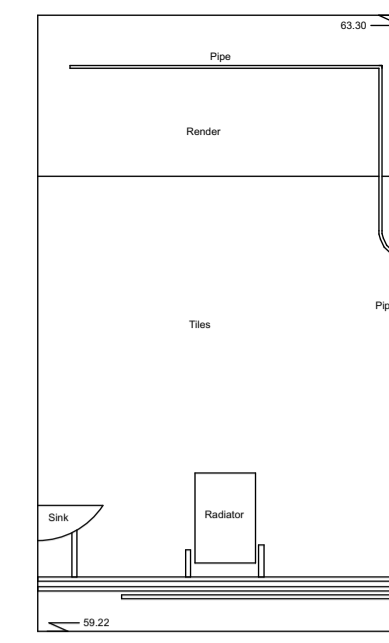


Internal Elevation 111
Datum 58.00m

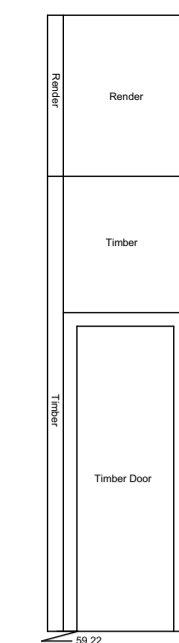


Internal Elevation 112
Datum 58.00m

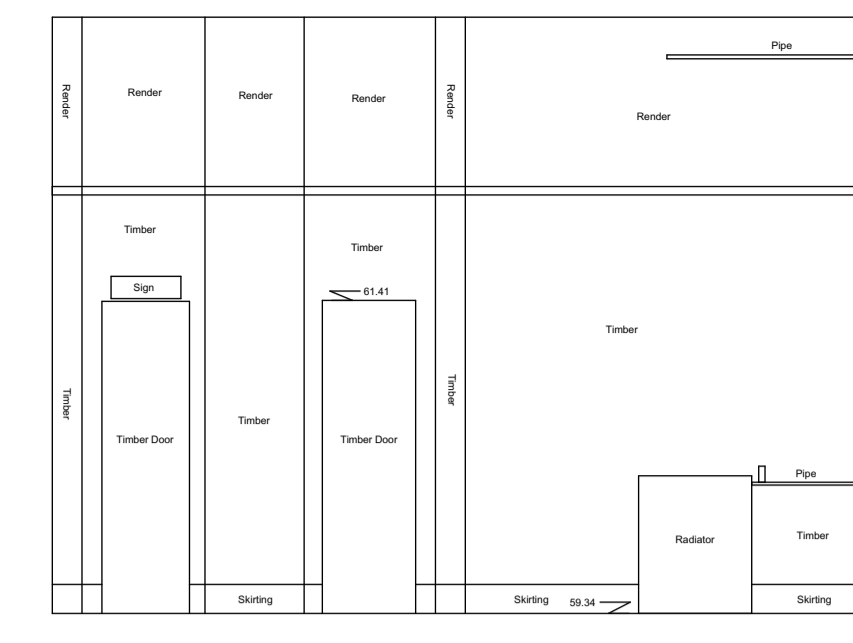


Internal Elevation 113
Datum 58.00m

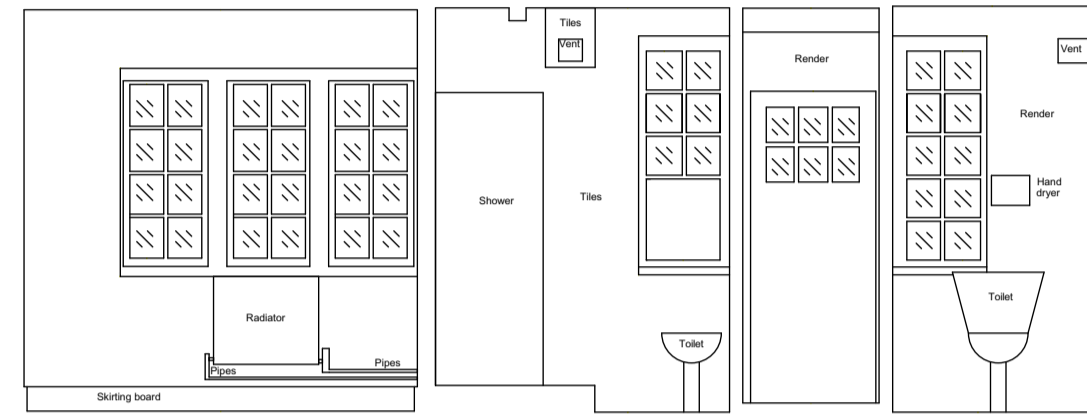


Internal Elevation 114
Datum 63.00m

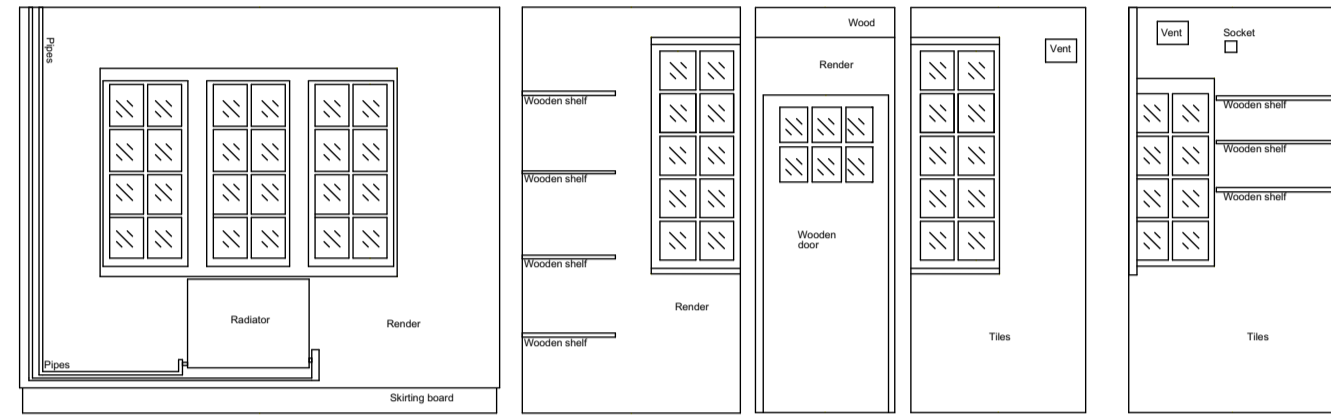


Internal Elevation 115
Datum 63.00m

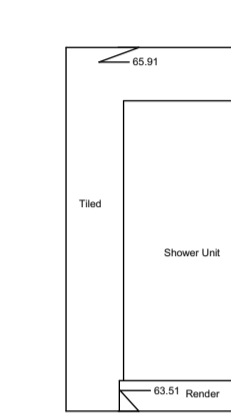


Internal Elevation 116
Datum 63.00m

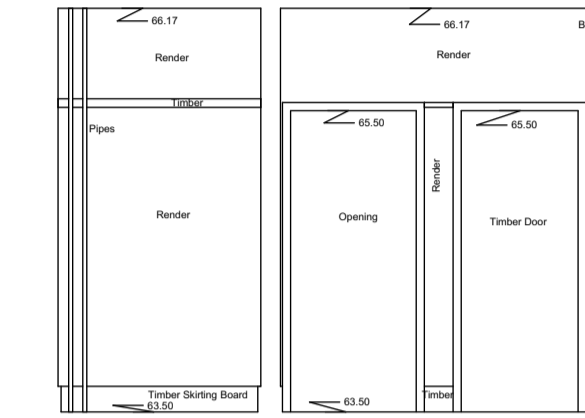


Internal Elevation 117
Datum 63.00m

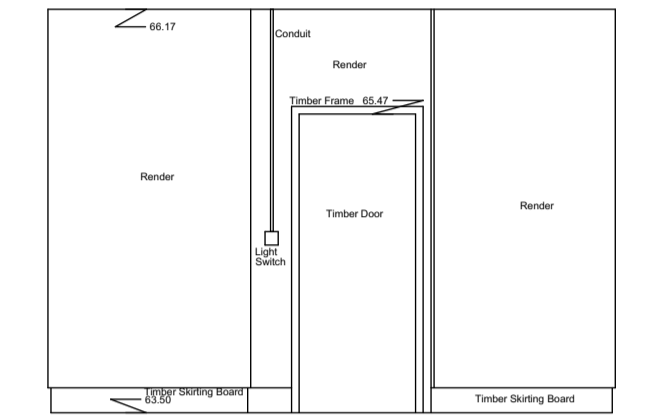


Internal Elevation 118
Datum 63.00m

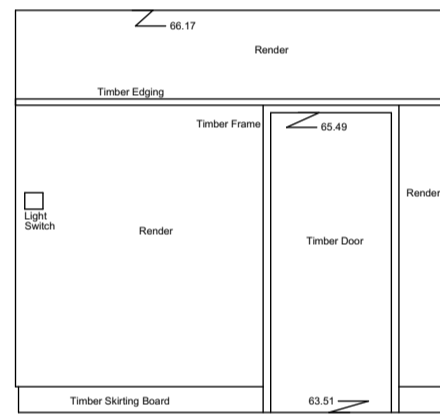


Internal Elevation 119
Datum 63.00m

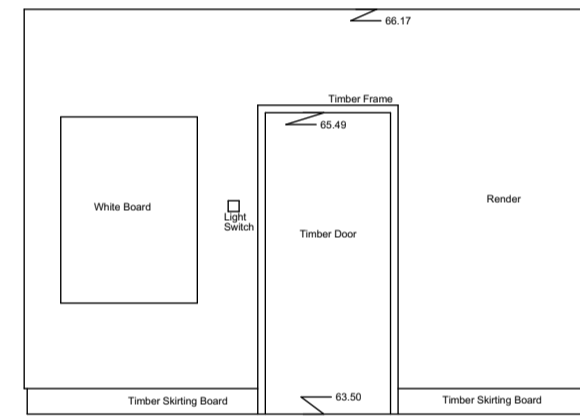


Internal Elevation 120
Datum 63.00m

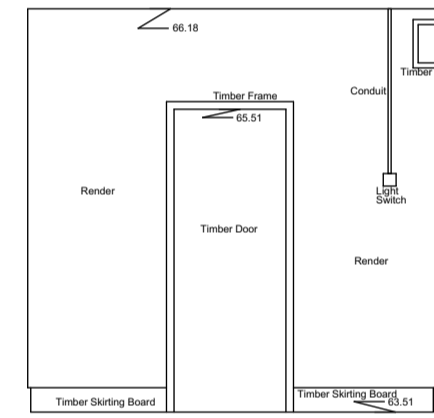


Internal Elevation 121
Datum 63.00m

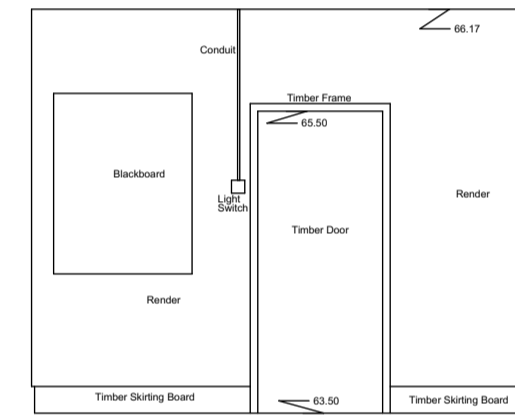


Internal Elevation 122
Datum 63.00m

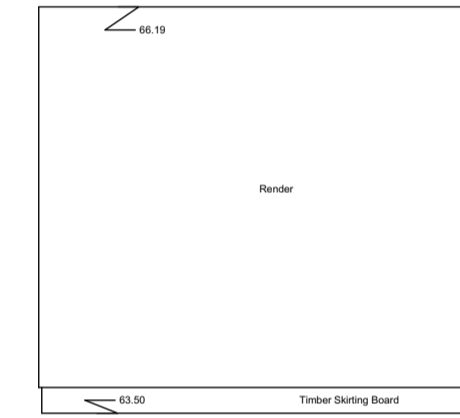


Internal Elevation 123
Datum 63.00m

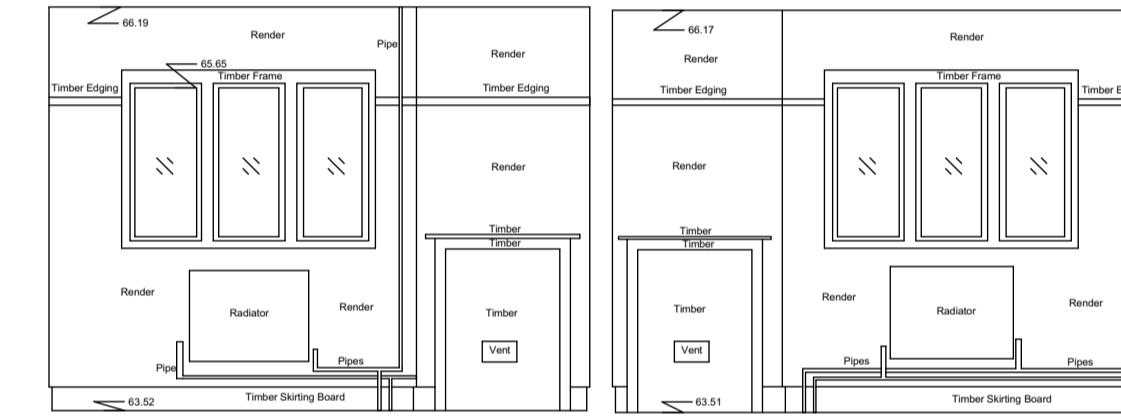


Internal Elevation 124
Datum 63.00m

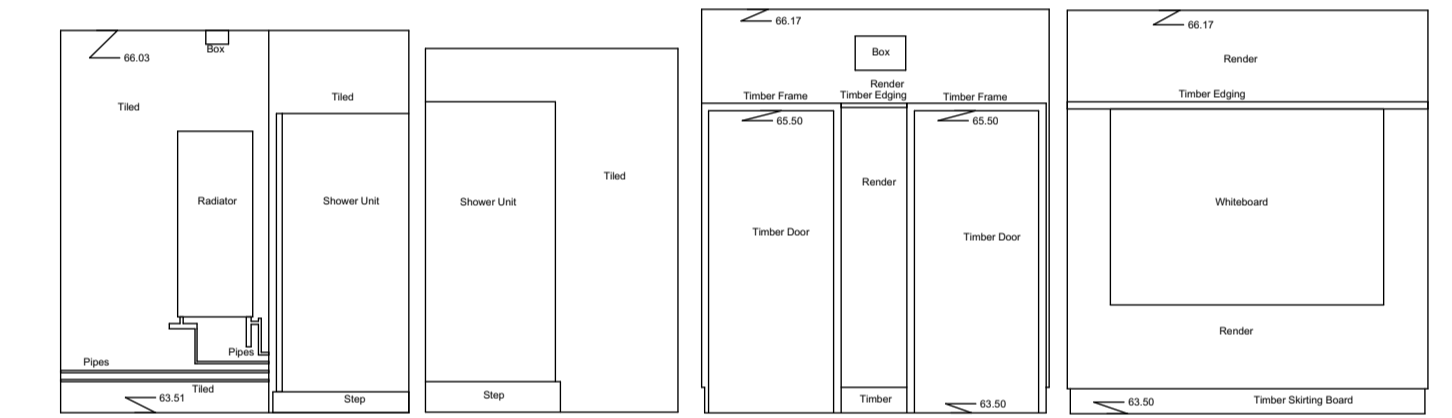


Internal Elevation 125
Datum 63.00m

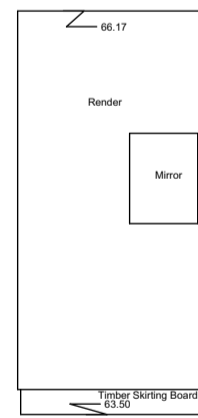


Internal Elevation 126
Datum 63.00m

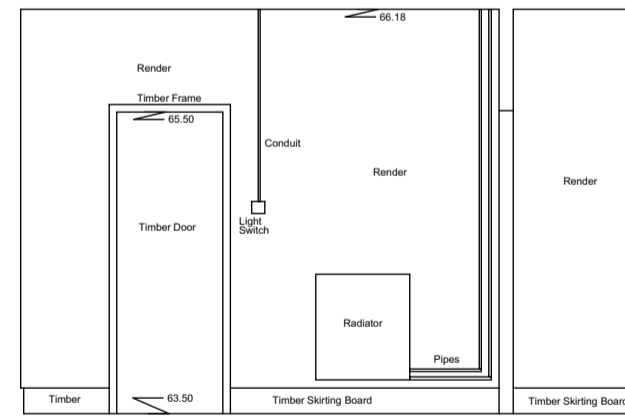

Internal Elevation 127
Datum 63.00m

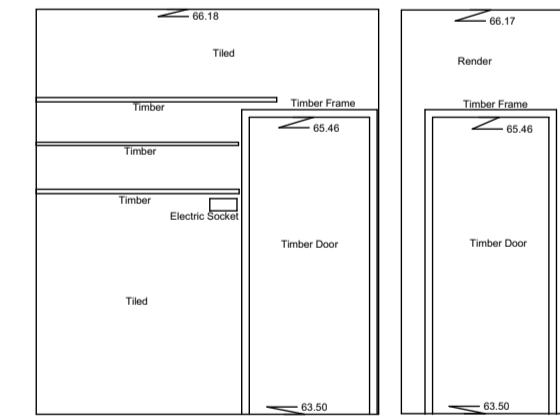


Internal Elevation 128
Datum 63.00m

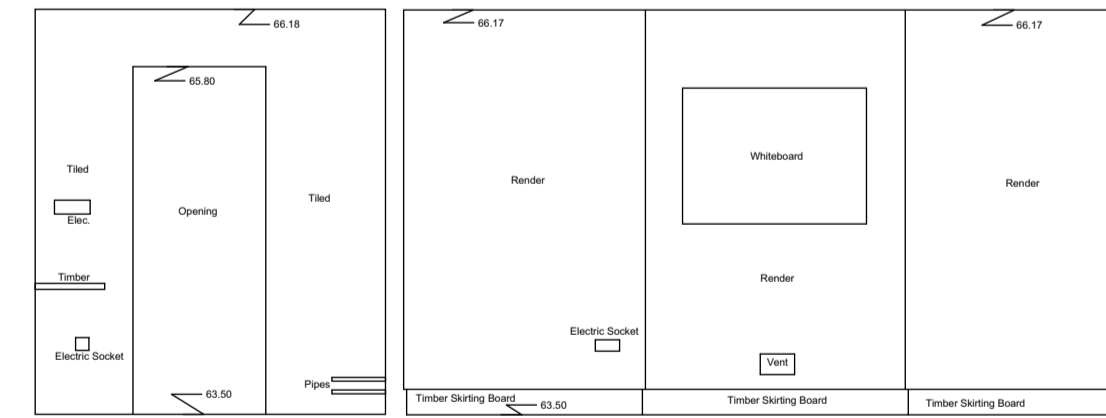


Internal Elevation 129
Datum 63.00m



Internal Elevation 130
Datum 63.00m

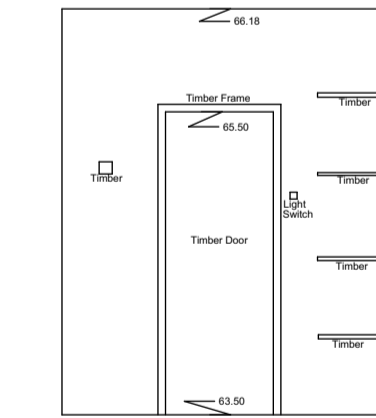

Internal Elevation 131
Datum 63.00m

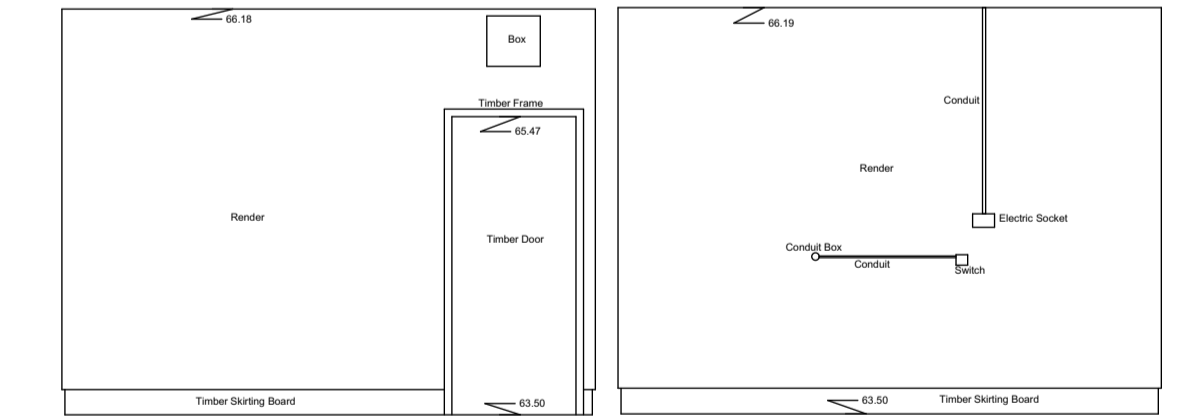

Internal Elevation 132
Datum 63.00m



SHAUN KNIGHT
ARCHITECTURE

40 FALCON ROAD, HAMPTON
TW12 2RA
07824 815 258M
0208 287 0596T
E:skarchitecture@hotmail.co.uk
W:shaunknightarchitecture.com

PLANNING

PROJECT: 36 LANCASTER
GROVE

TITLE : EXISTING INTERNAL
ELEVATIONS
108 - 132

Date: DECEMBER 2015

Scale: 1:50 AT A1 Drawn: SDK

DRAWING NUMBER: 209

The copyright of this drawing is the property of
SHAUN KNIGHT ARCHITECTURE LIMITED
and may not be reproduced in any form without prior
written consent.