




Internal Elevation 133  
Datum 63.00m

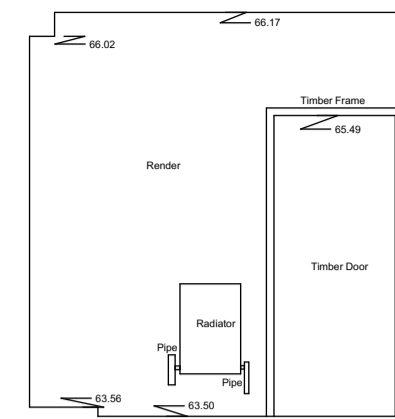


Internal Elevation 134  
Datum 63.00m

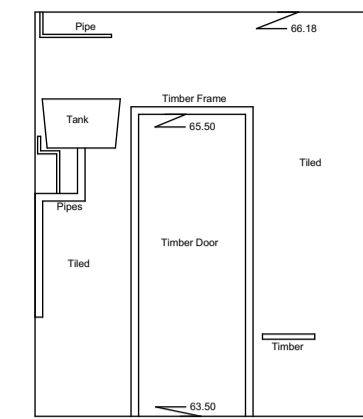


Internal Elevation 135  
Datum 63.00m

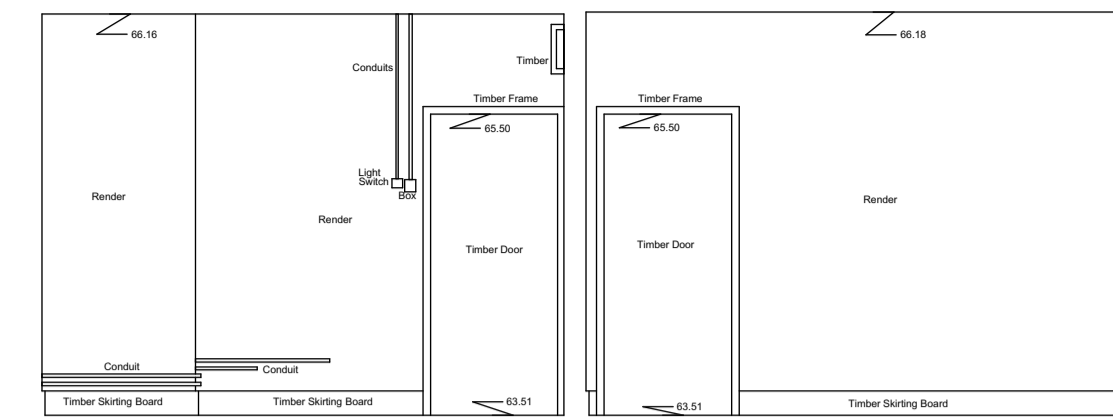


Internal Elevation 136  
Datum 63.00m

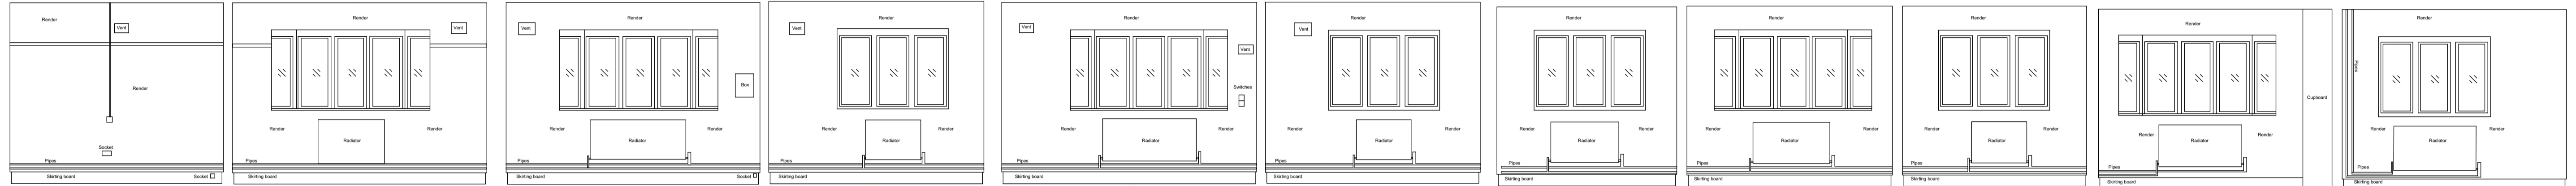


Internal Elevation 137  
Datum 63.00m

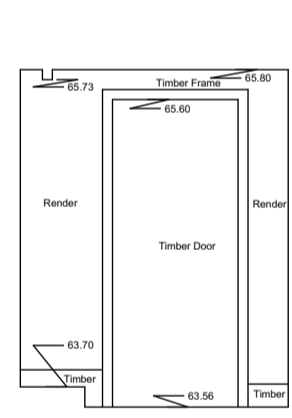


Internal Elevation 138  
Datum 63.00m

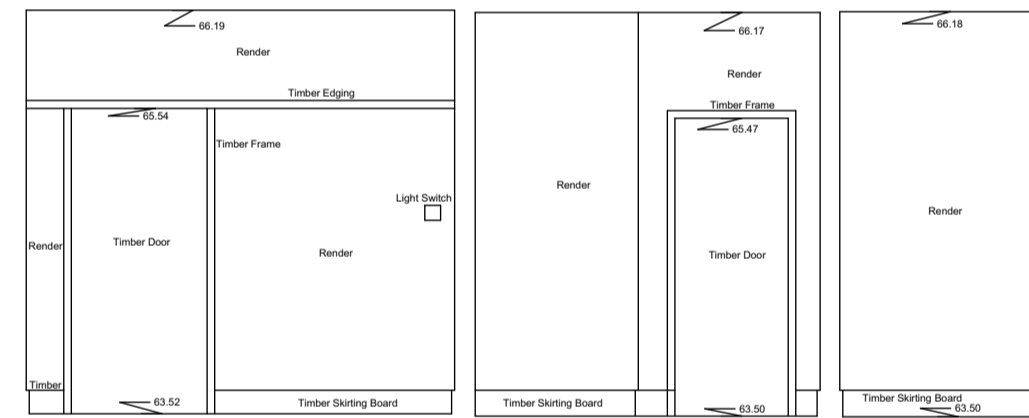


Internal Elevation 139  
Datum 63.00m

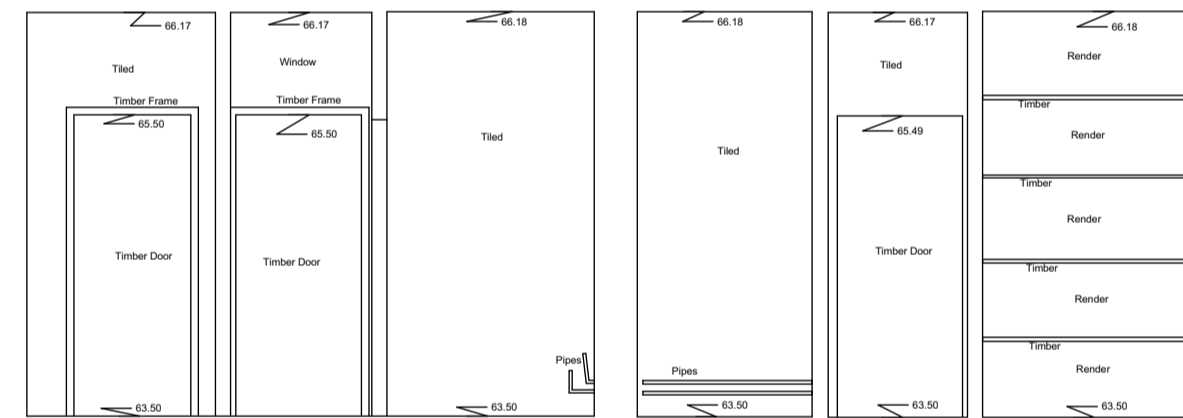


Internal Elevation 140  
Datum 63.00m

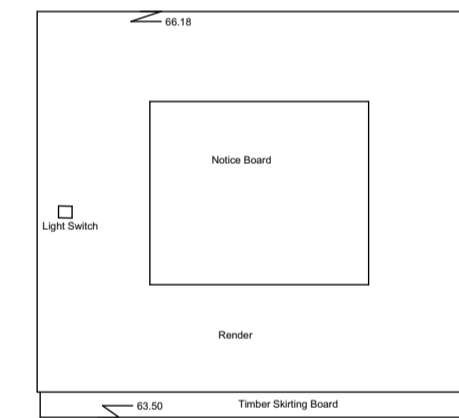


Internal Elevation 141  
Datum 63.00m

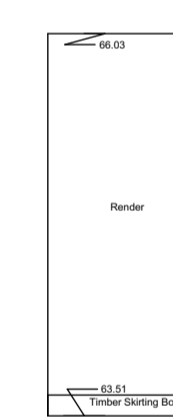


Internal Elevation 141A  
Datum 63.00m

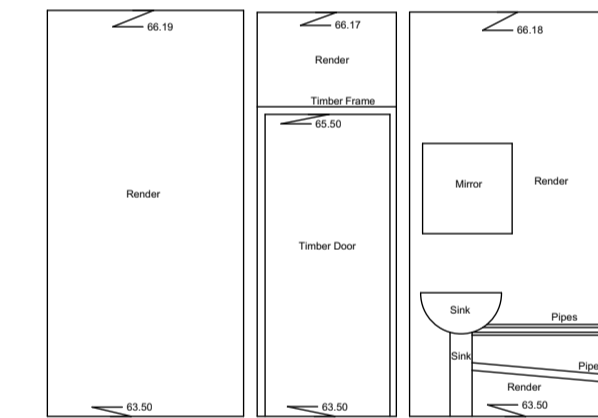


Internal Elevation 142  
Datum 63.00m

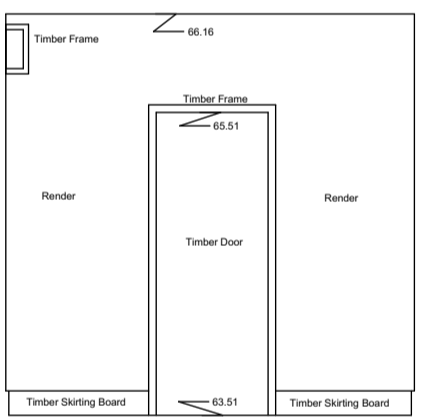


Internal Elevation 143  
Datum 63.00m

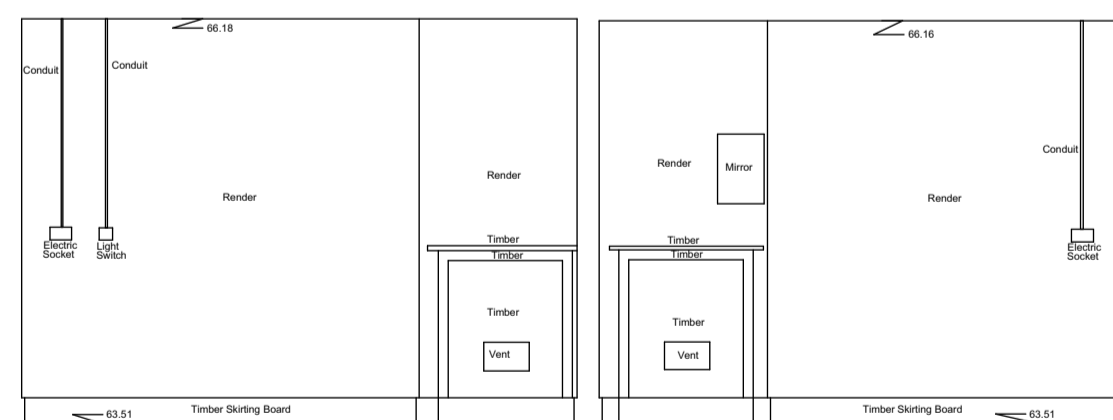


Internal Elevation 144  
Datum 63.00m

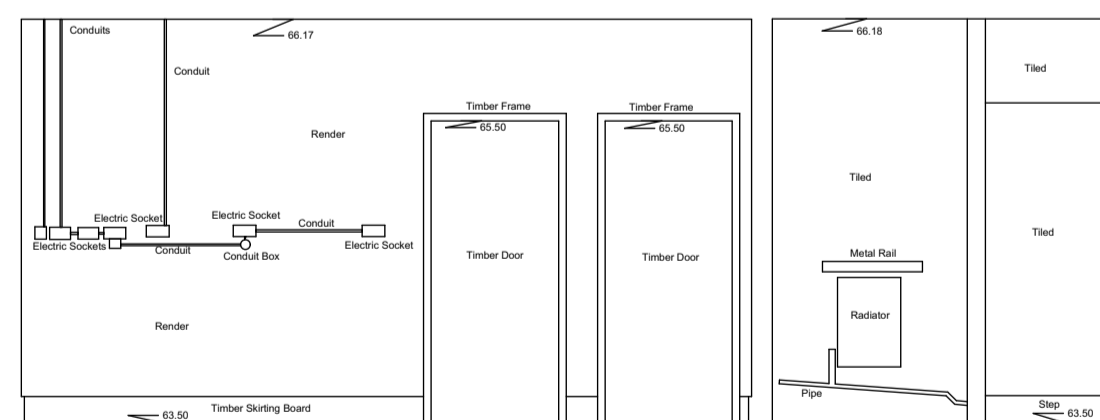


Internal Elevation 145  
Datum 63.00m

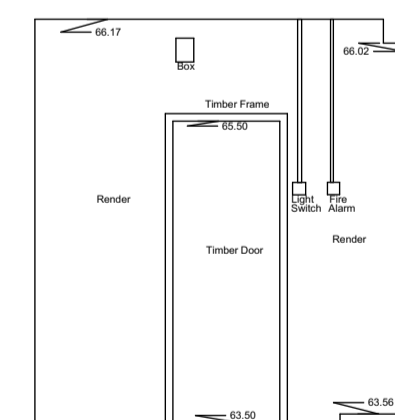

Internal Elevation 146  
Datum 63.00m

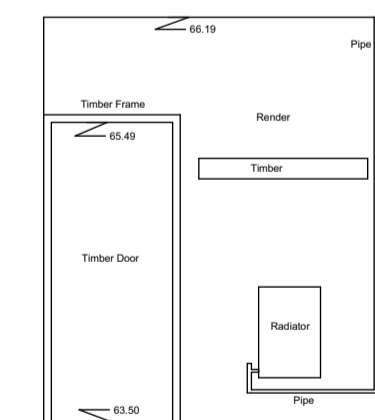

Internal Elevation 146A  
Datum 63.00m

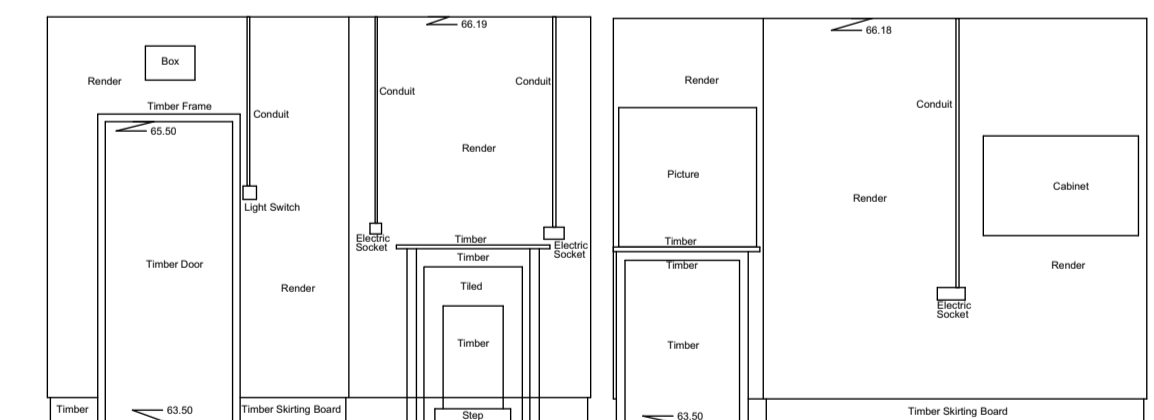

Internal Elevation 147  
Datum 63.00m



SHAUN KNIGHT  
ARCHITECTURE

40 FALCON ROAD, HAMPTON  
TW12 2RA  
07824 815 258M  
0208 287 0596T  
E:skarchitecture@hotmail.co.uk  
W:shaunknightarchitecture.com

PLANNING

PROJECT: 36 LANCASTER GROVE

TITLE : EXISTING INTERNAL ELEVATIONS  
133 - 147

Date: DECEMBER 2015

Scale: 1:50 AT A1 Drawn: SDK

DRAWING NUMBER: 210

The copyright of this drawing is the property of SHAUN KNIGHT ARCHITECTURE LIMITED and may not be reproduced in any form without prior written consent.